


Kjallari

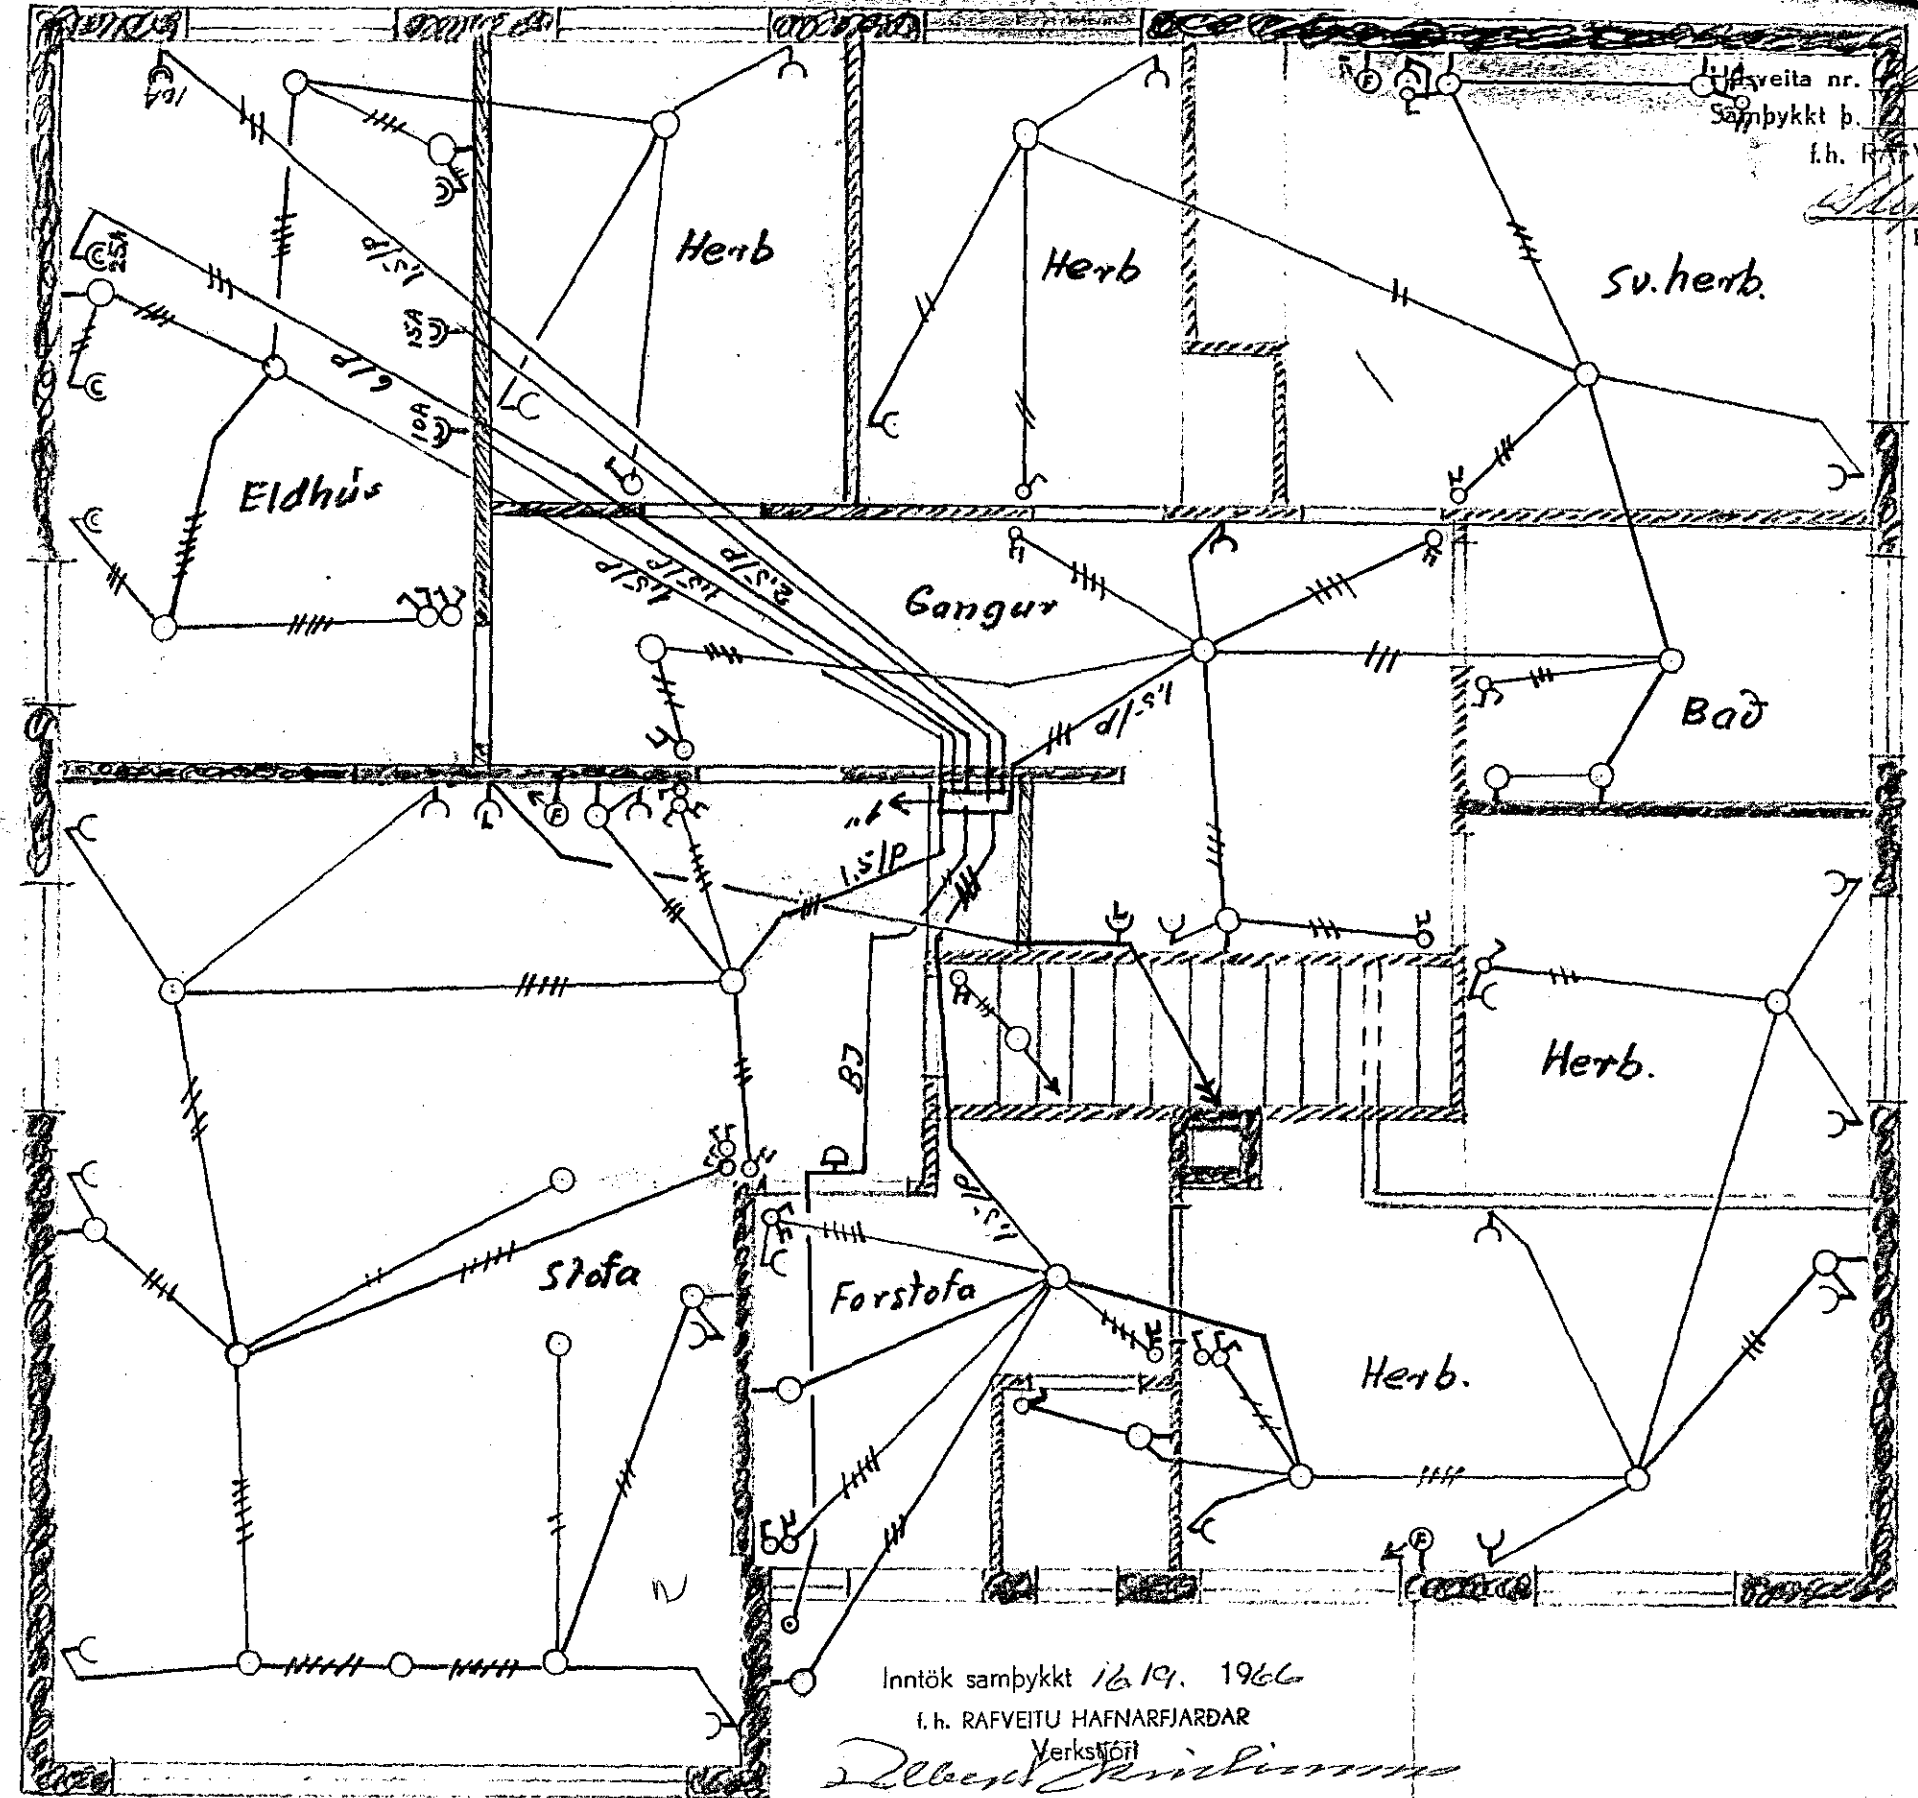


Heita nr. 105 Teikning nr. 122
 Samþykkt þ. 170 1966
 l.h. RAFFEITU HAFNARFIJARDAR
 Eitilismáður raliagna

Inntök samþykkt 16.10. 1966
 l.h. RAFFEITU HAFNARFIJARDAR
 VerksMOTI

- 10A — Bjalla
- 10A — Ljos og tenglar stofu
- 10A — Eldh. bovást.
- 10A — Herb. forst. V.C.
- 10A — Herb. bað gangur
- 25A — Eldavél
- 15A — Bakavofn
- 10A — Ljoppvottavél
- 10A — Kælishápur

kassi B.J.P. nr. 112-7/9

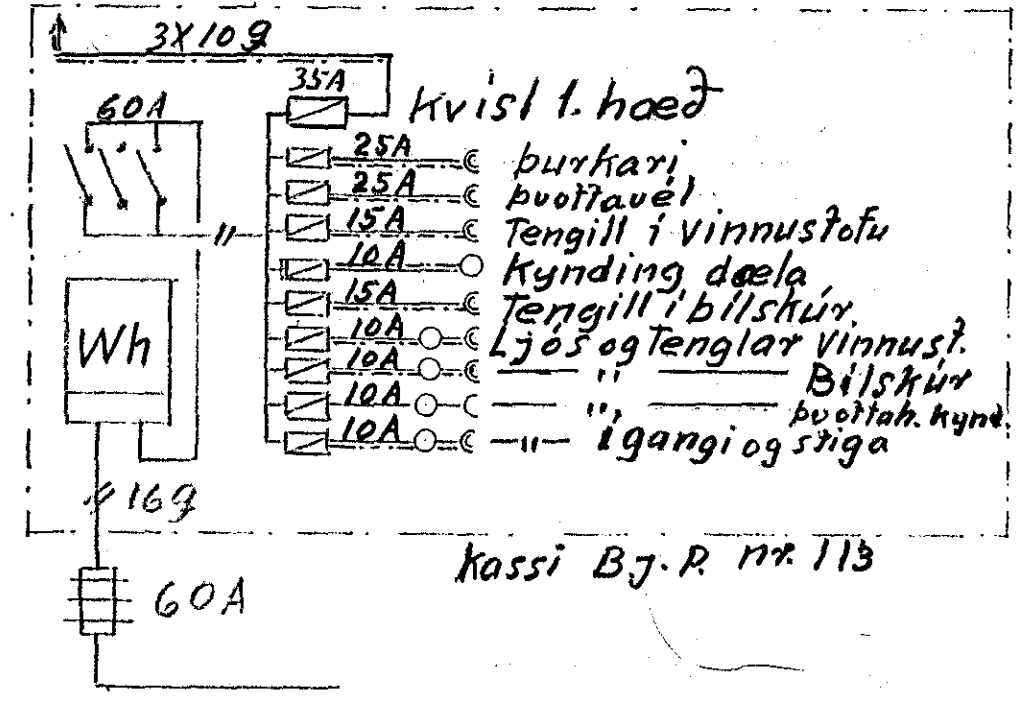

kassi B.J.P. nr. 113

Hæð

1033-

Aslaugur Bjarnason rafv.s-3214	
Íbúðarhús við Fögrukinn nr. 21	
Raflögn og Símalögn	M=1:50 Blað 2
júní 1966 R.B.	Nr 103