

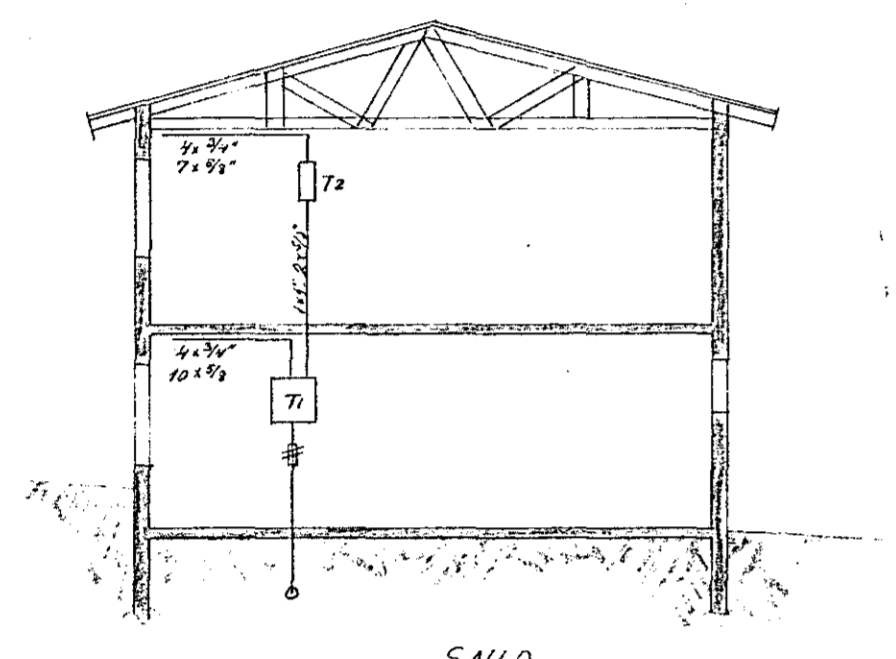
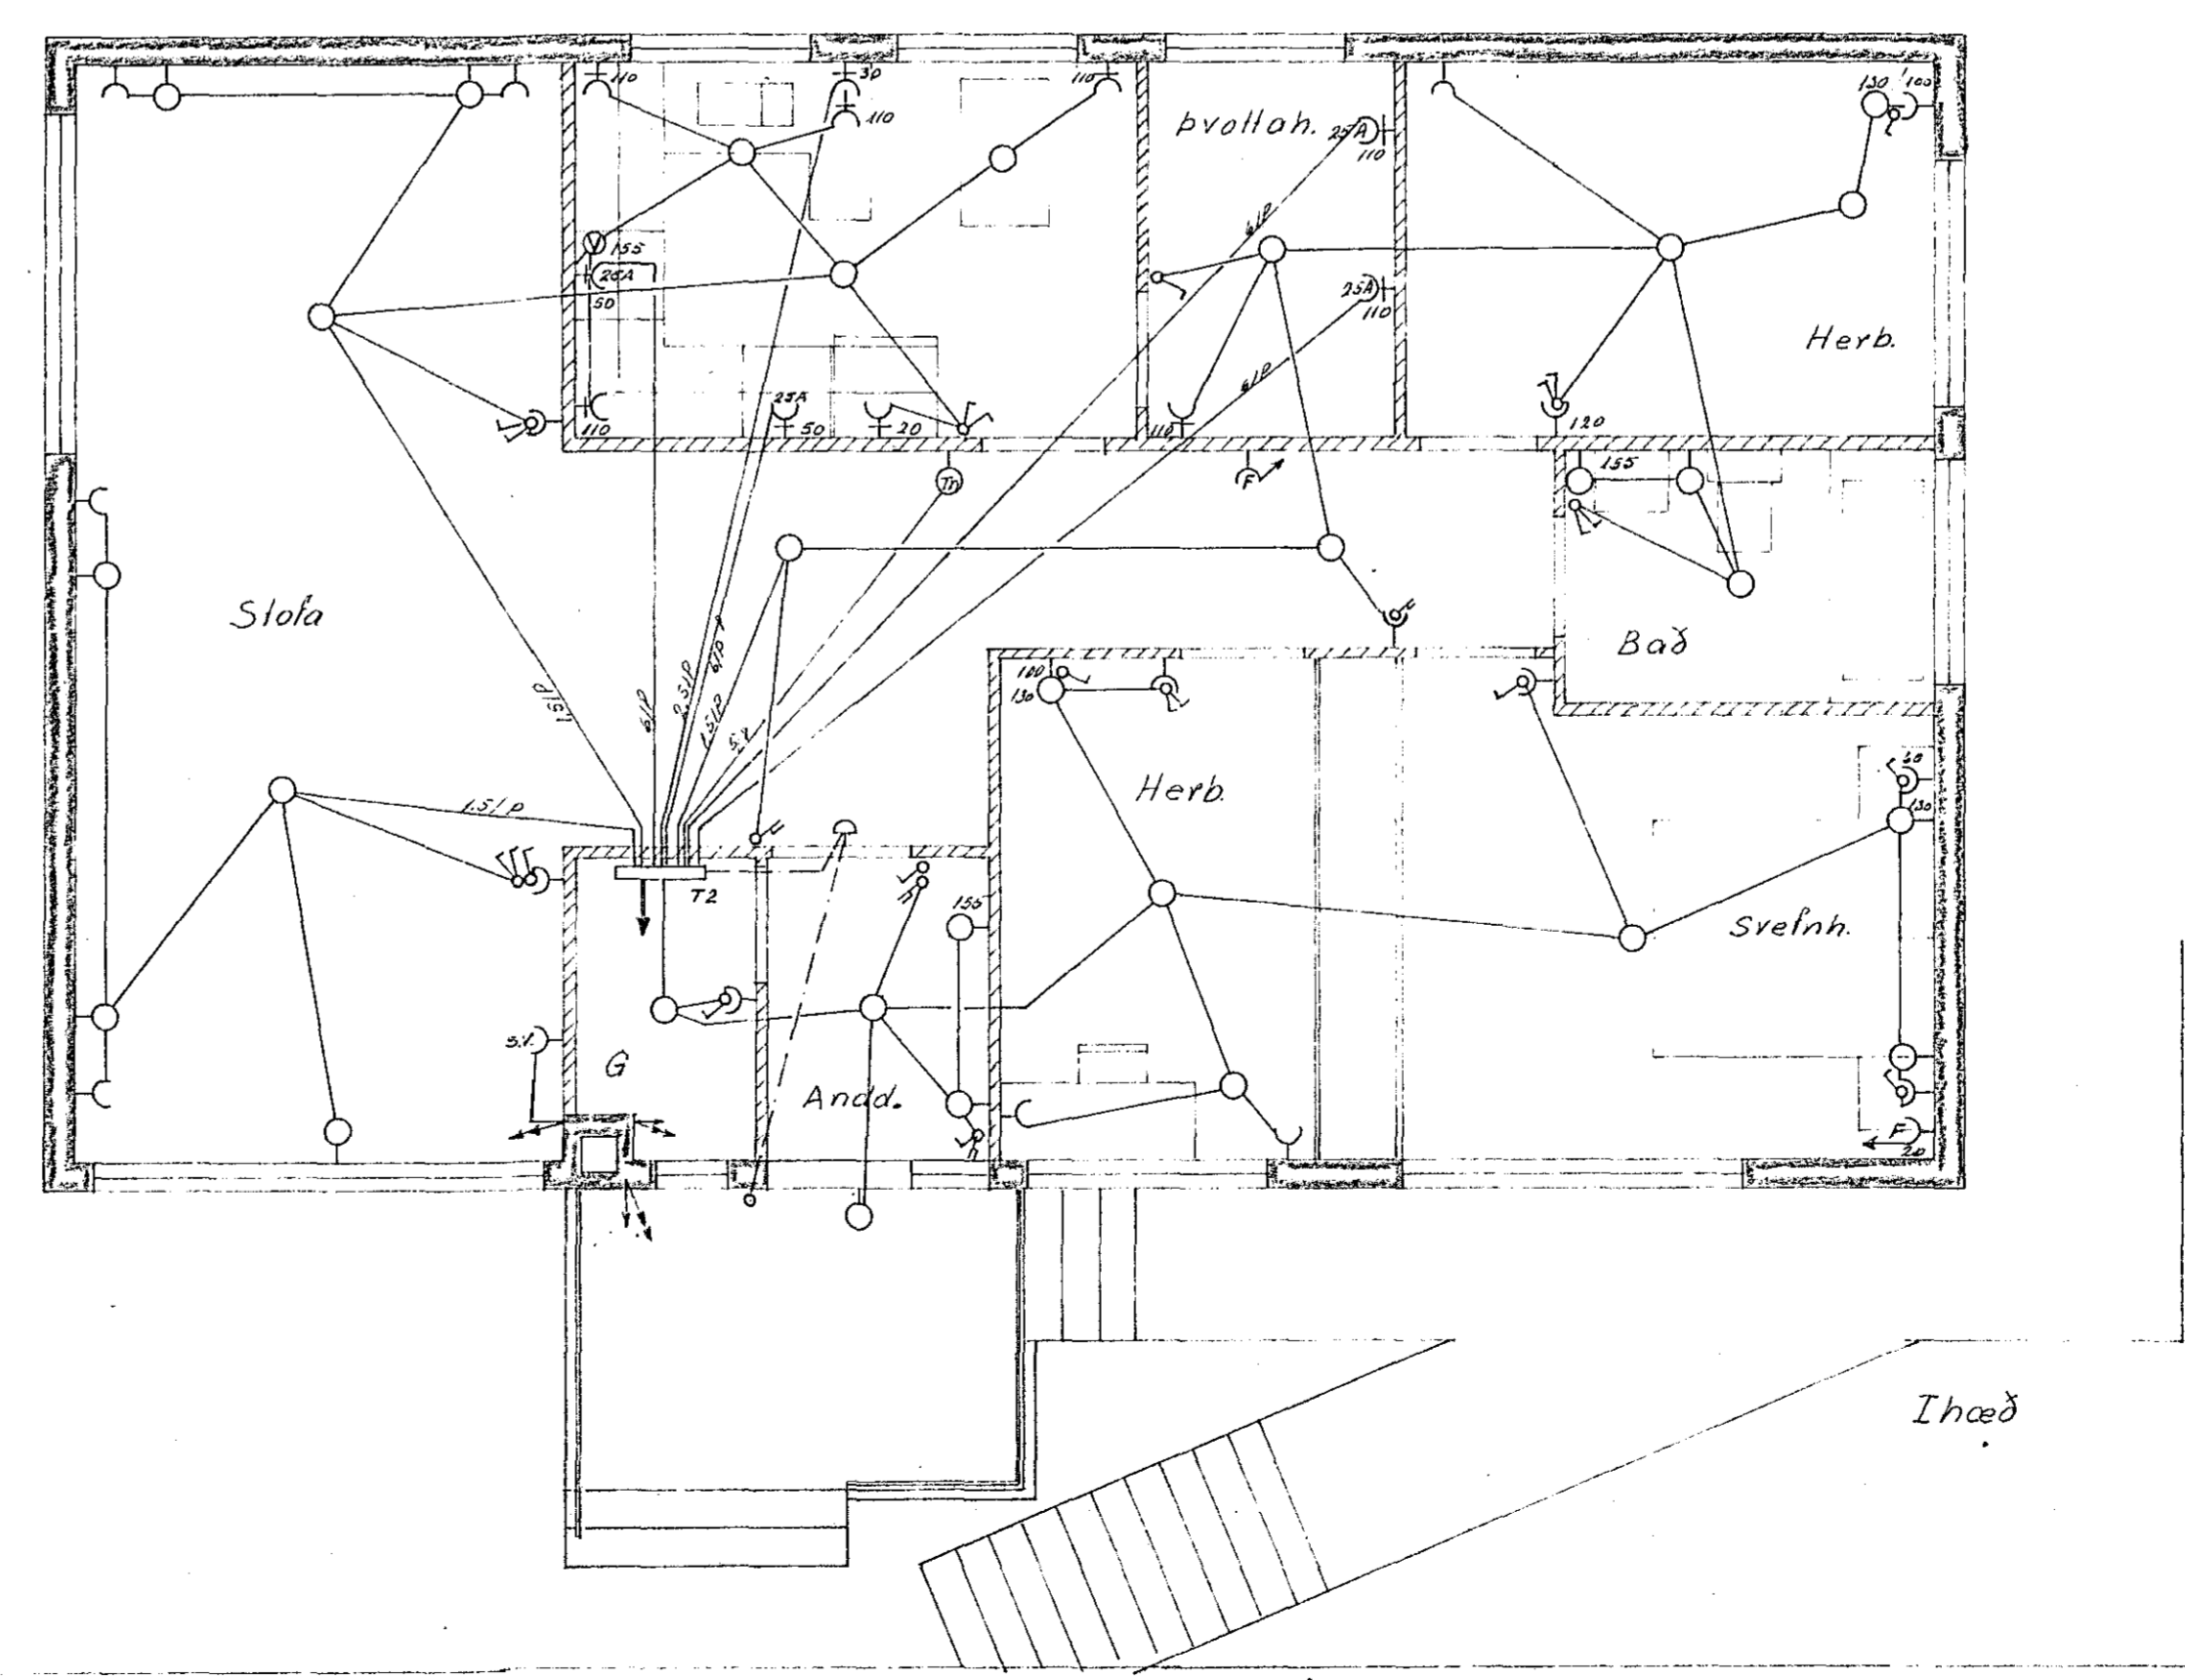
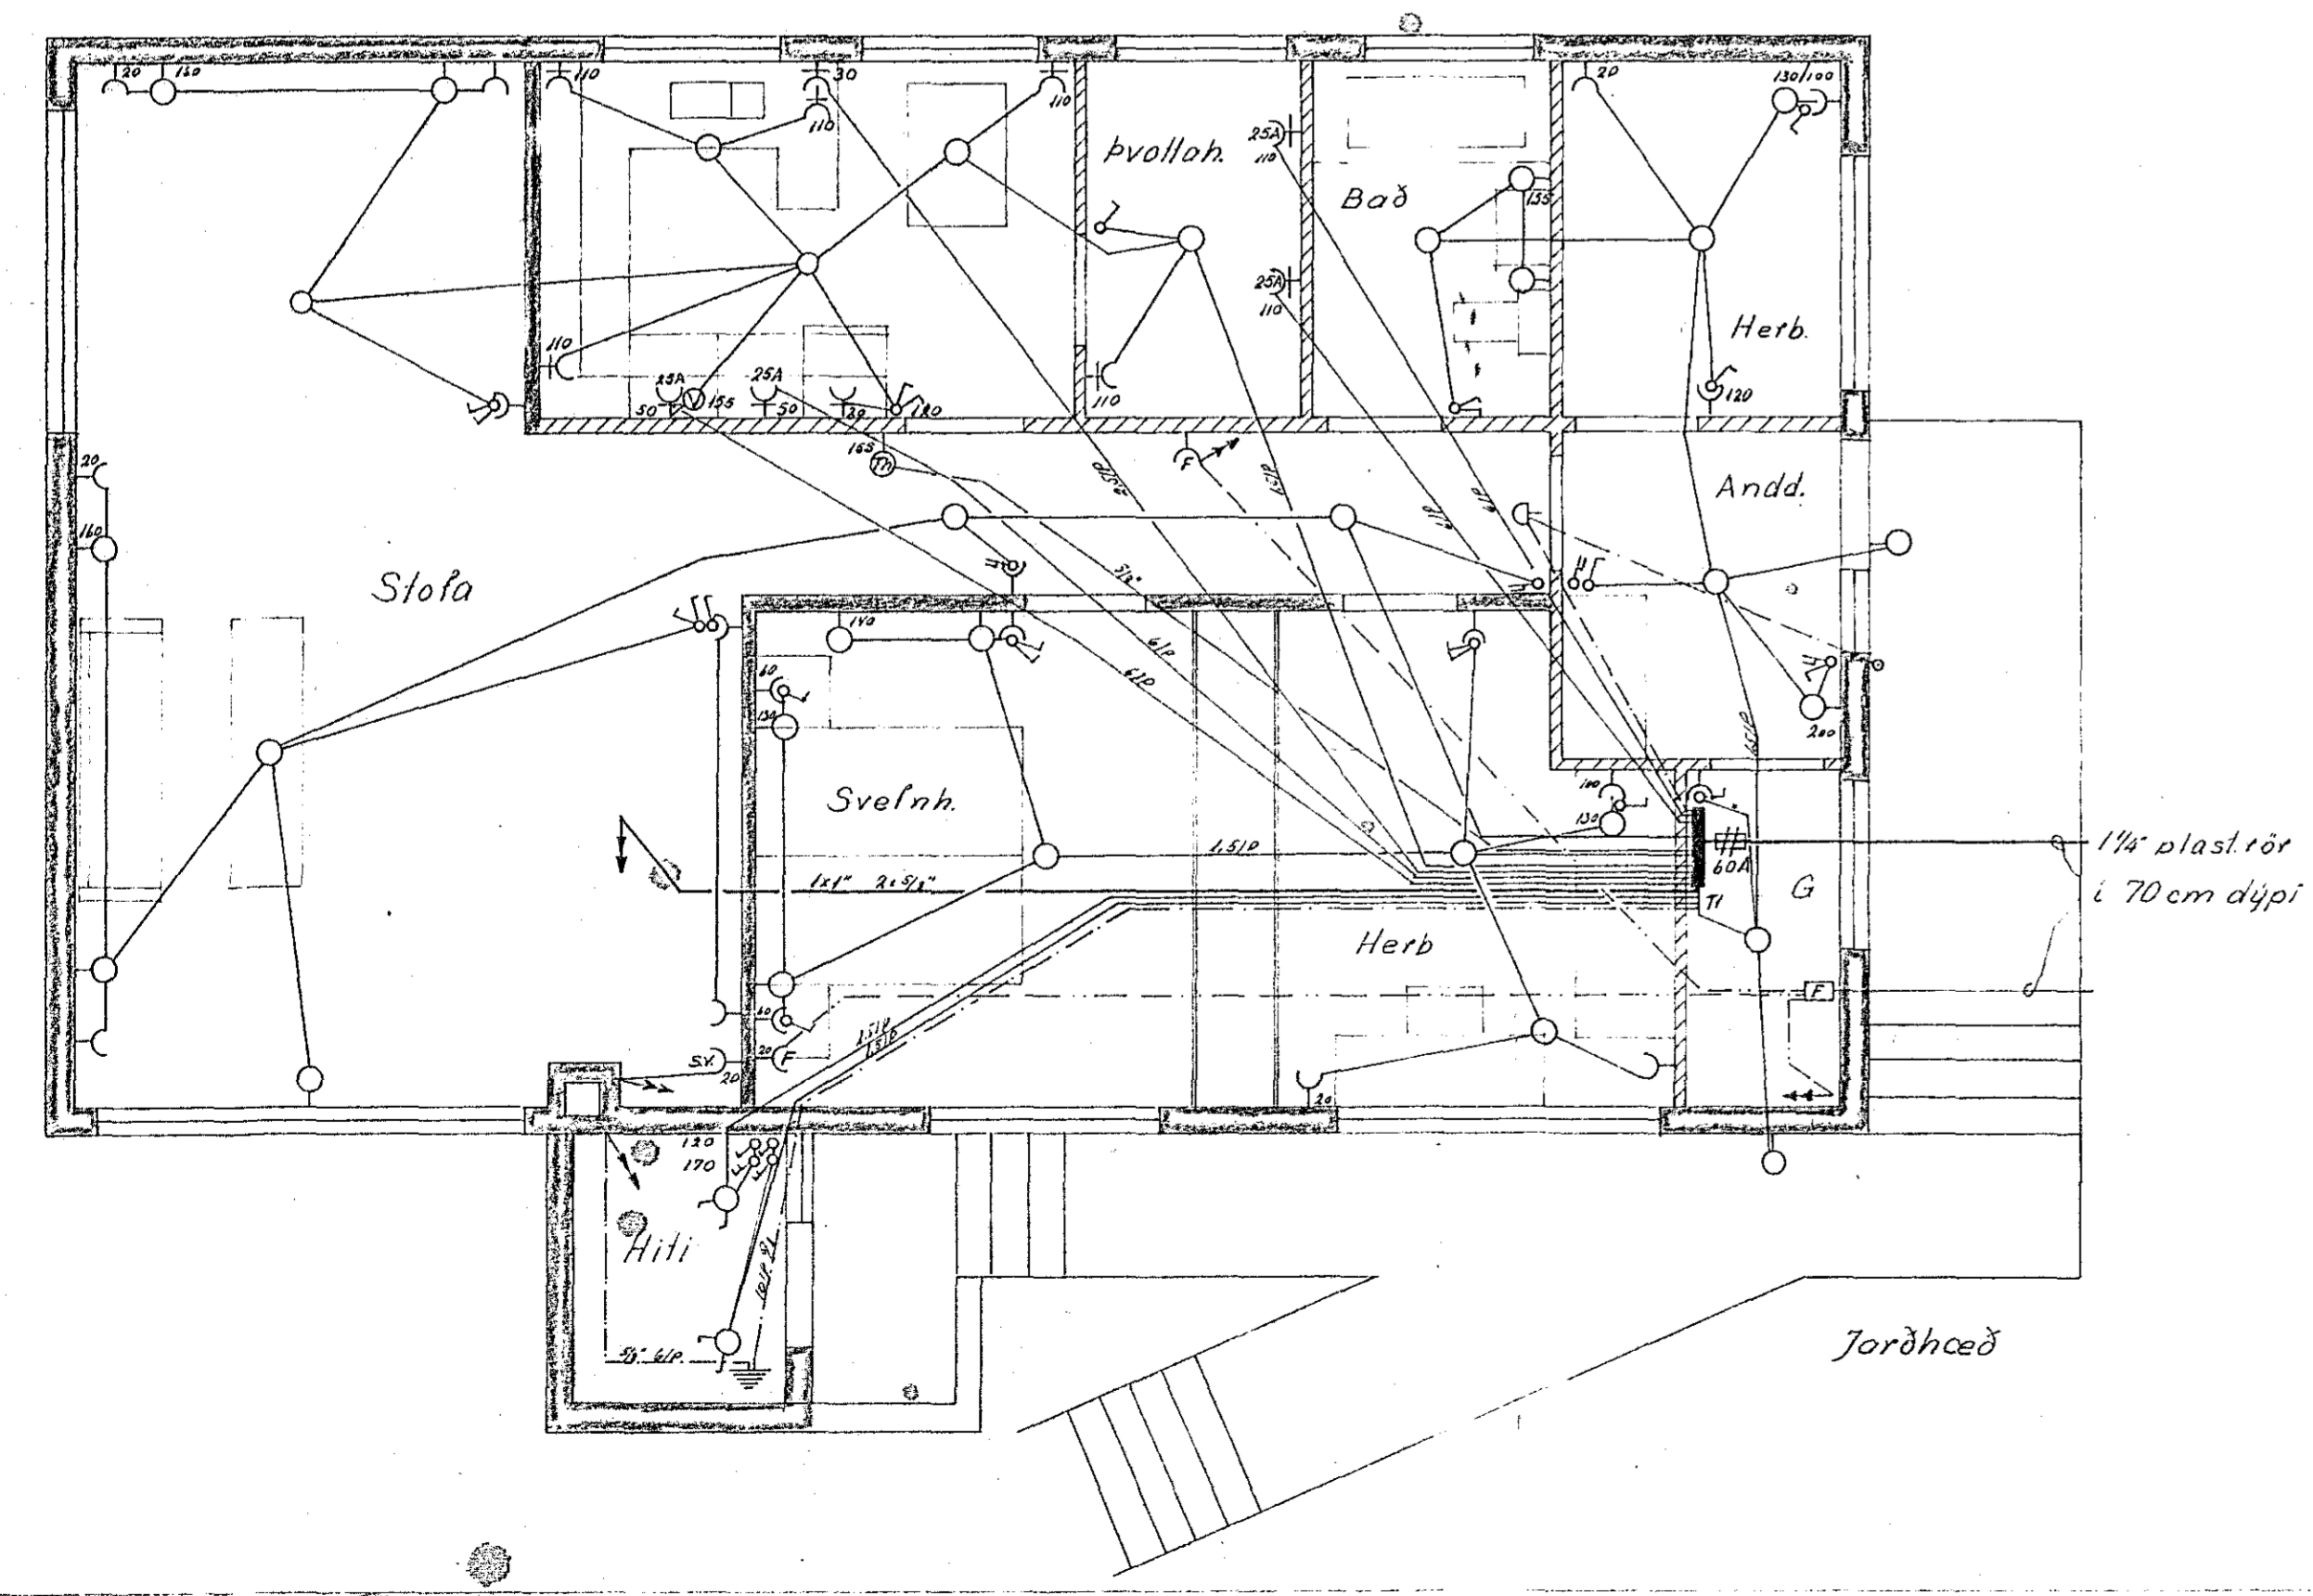


Inntök samþykkt 28.6. 1968  
 E. h. RAUFVEITU HAFNARFJARÐAR  
 Verkskipti  
 Rólfur Kristjánsson

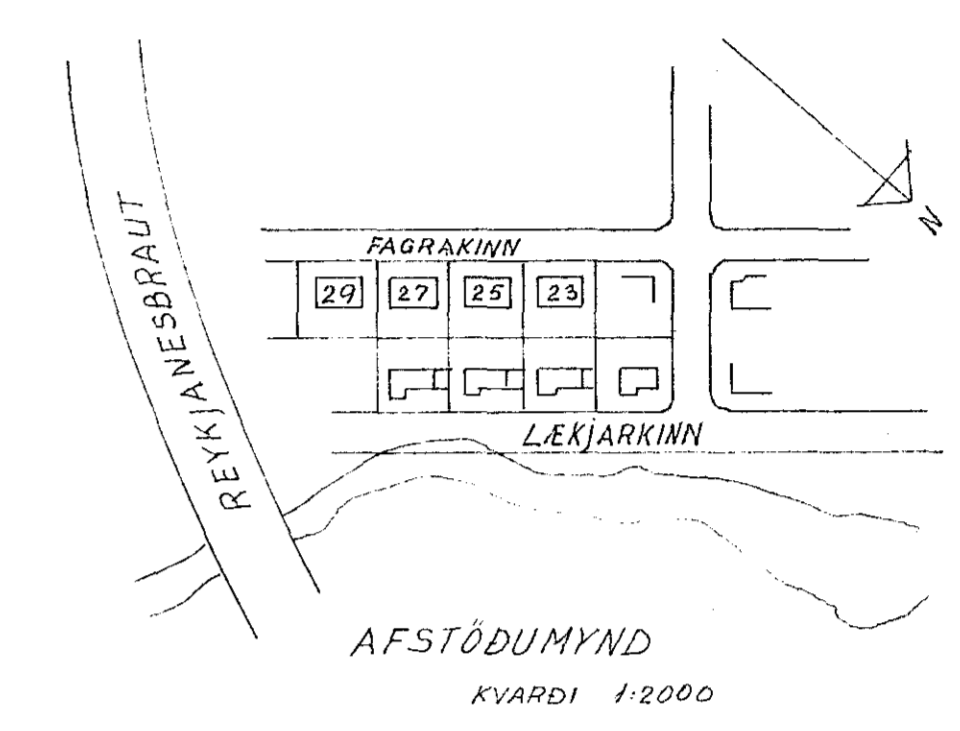

SNIÐ

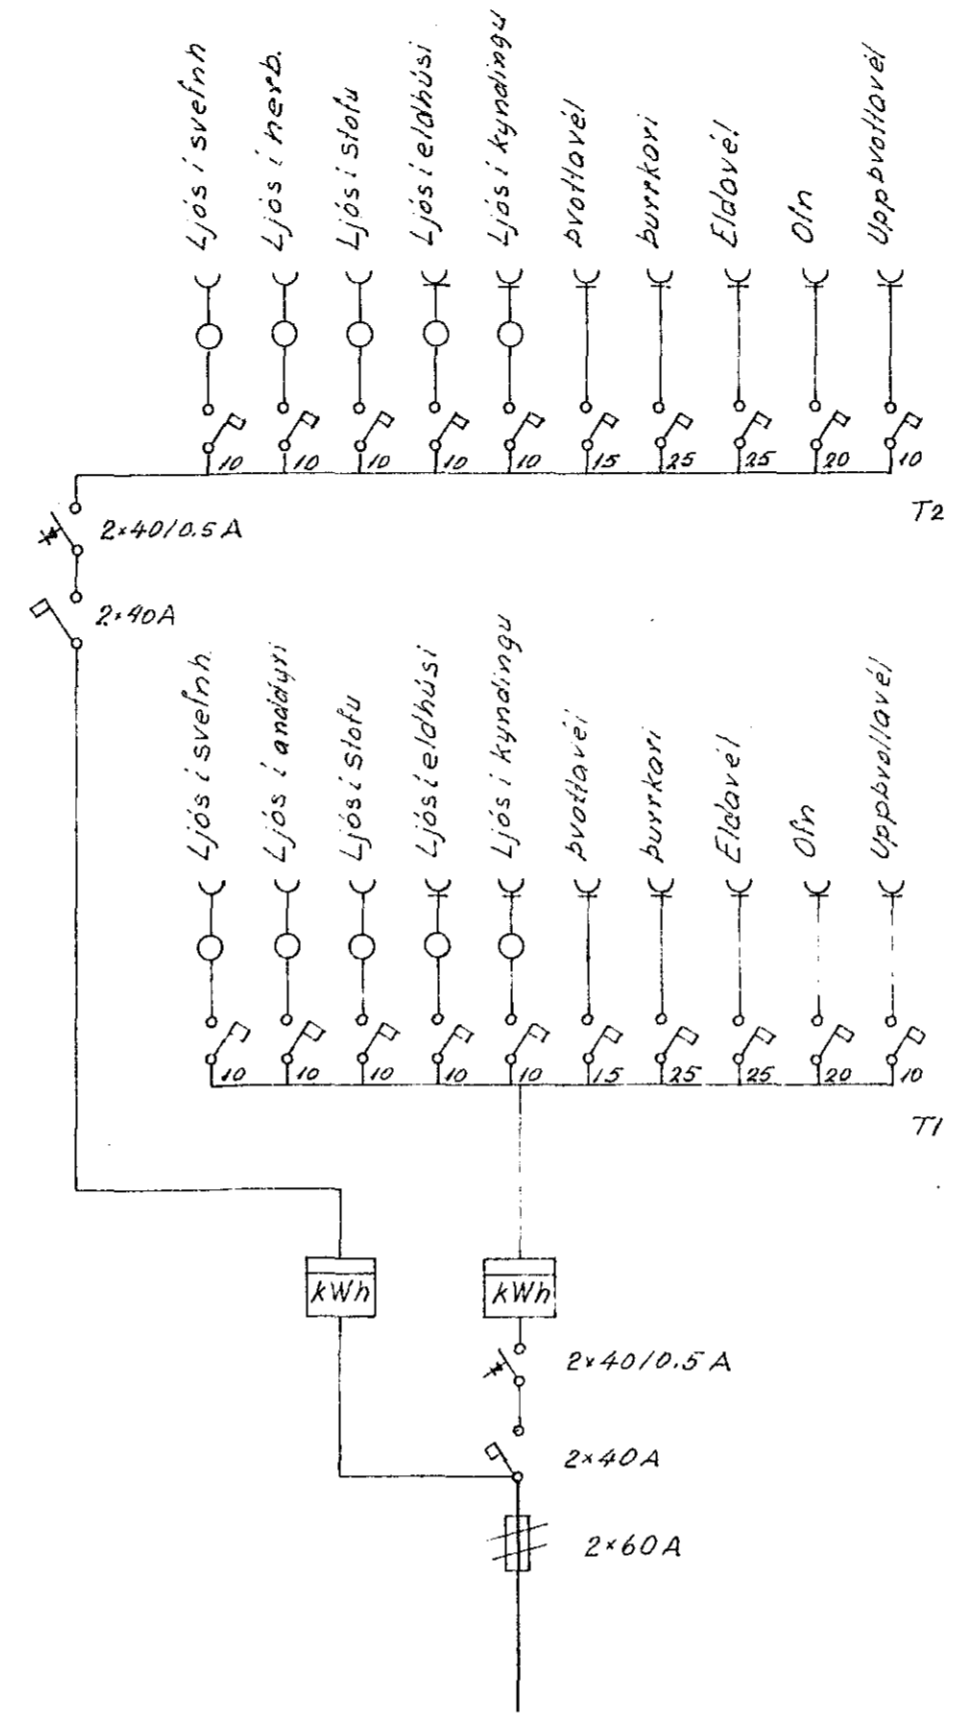

1138

DAGS.	NAFN	FAGRAKINN: 23-25-27 og 29 RAFLAGNATEIKNING	KVARDI 1:50 1:100
FRDR	SYB		
TEIKN	S.V.B.	Sími 52134	

Sími 52134