




Inntök samþykkt 15.14. 1966
 f.h. RAFVEITU HAFNARFJARÐAR
 Verksjóti
Bláinn Kristjánsson

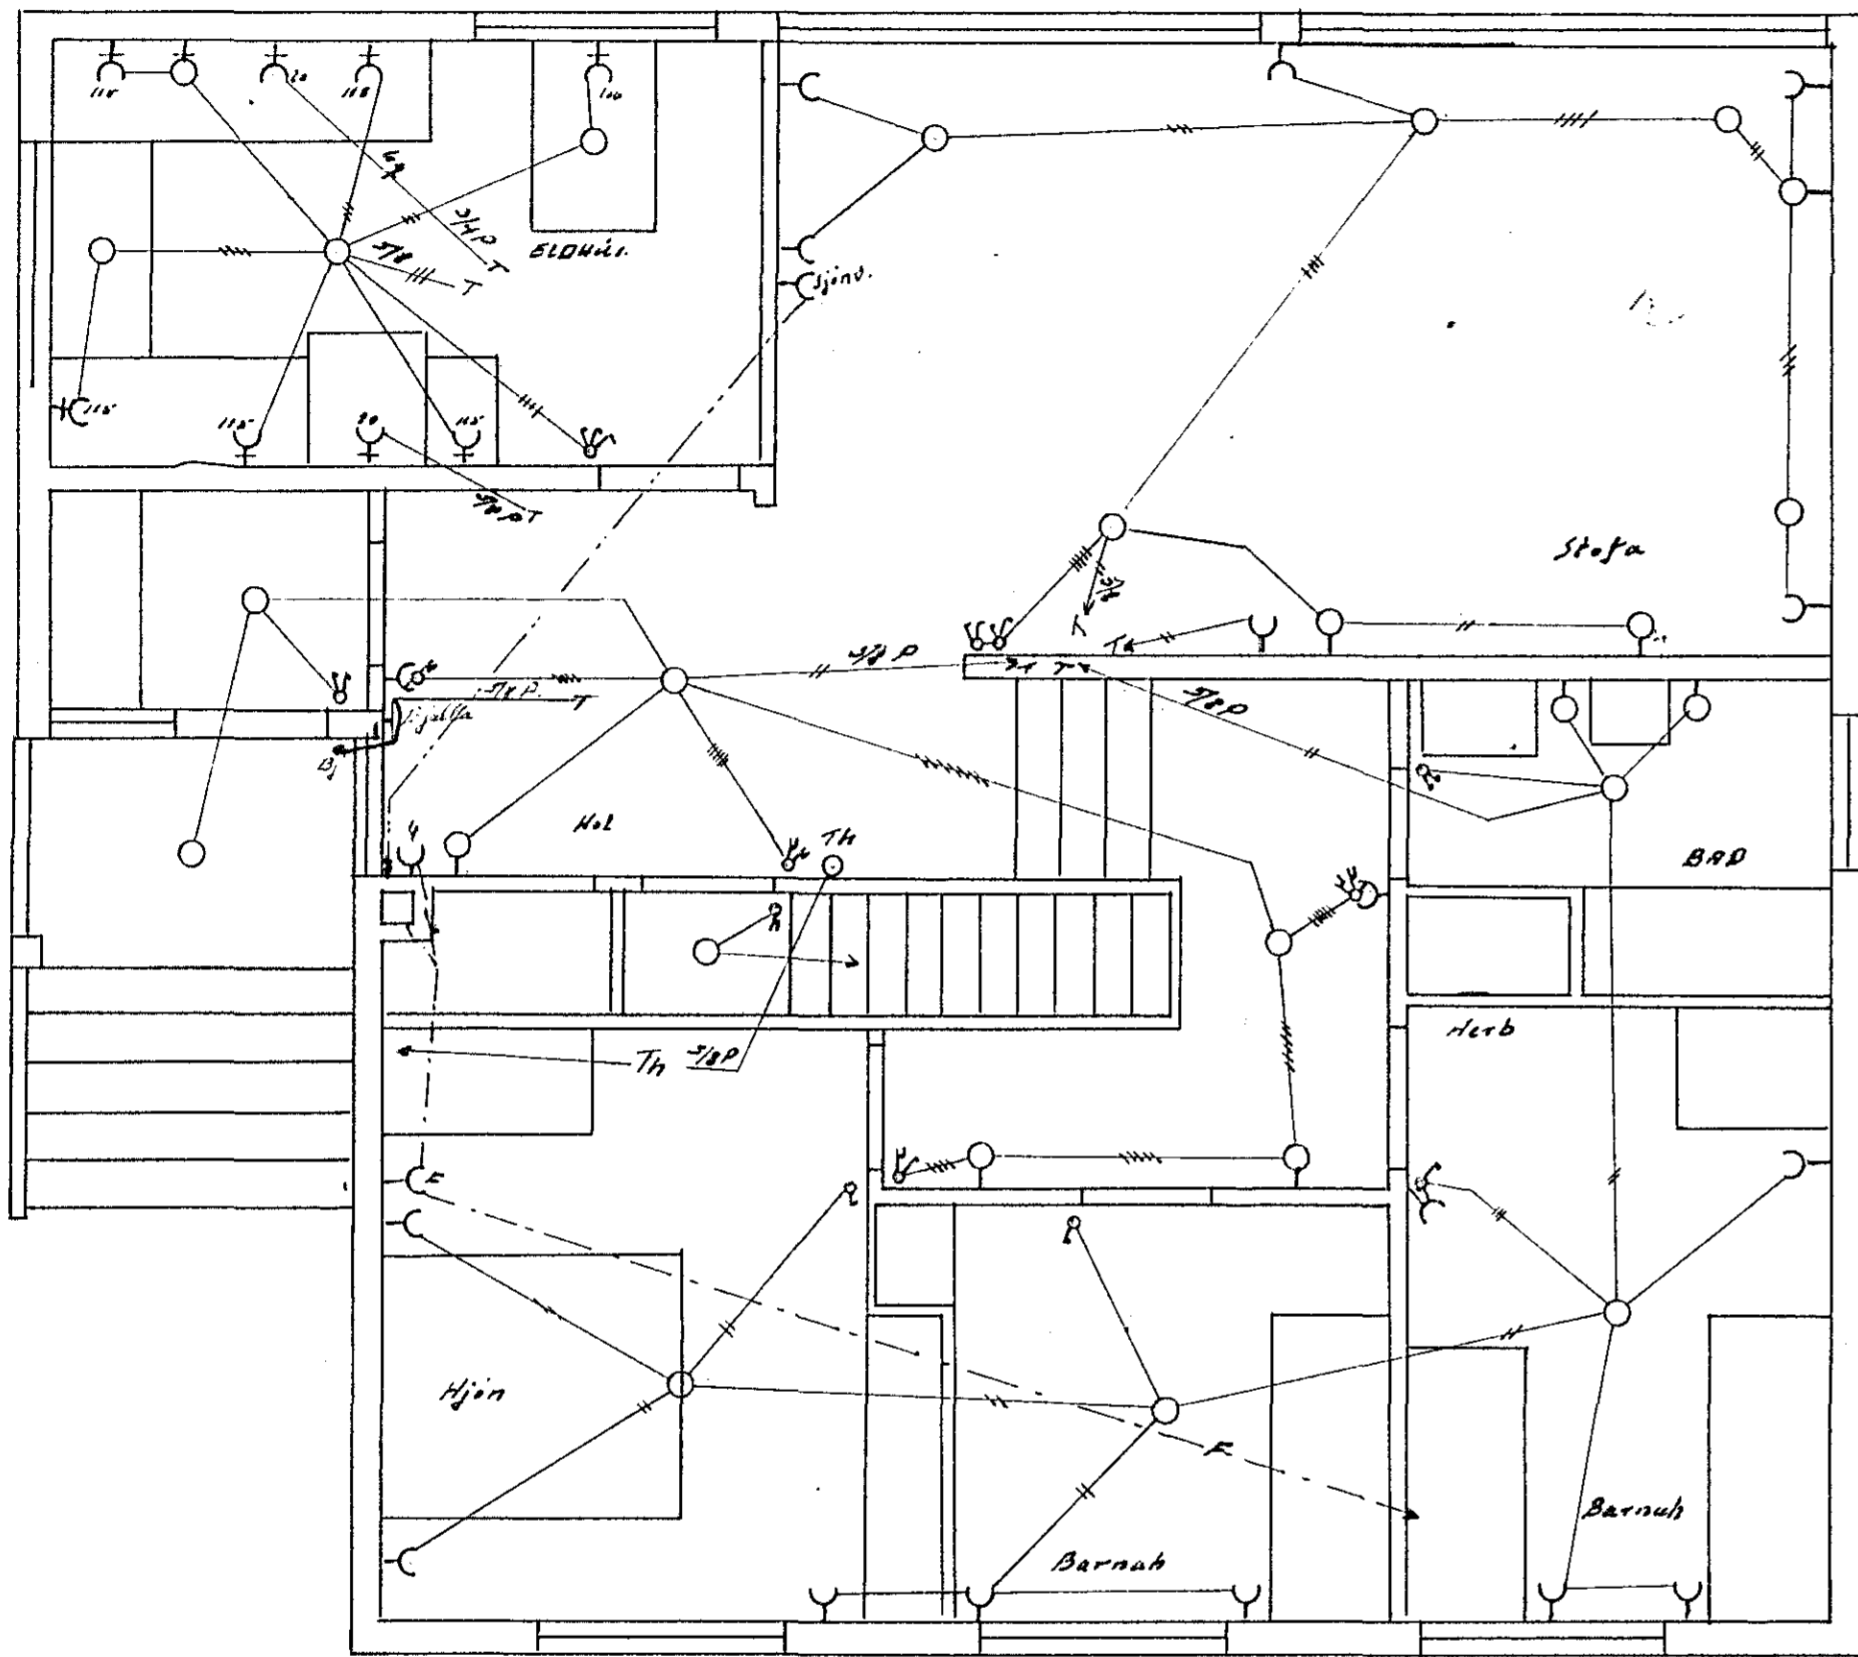


GRUNNMÝND 1. HEDAR M 1:50

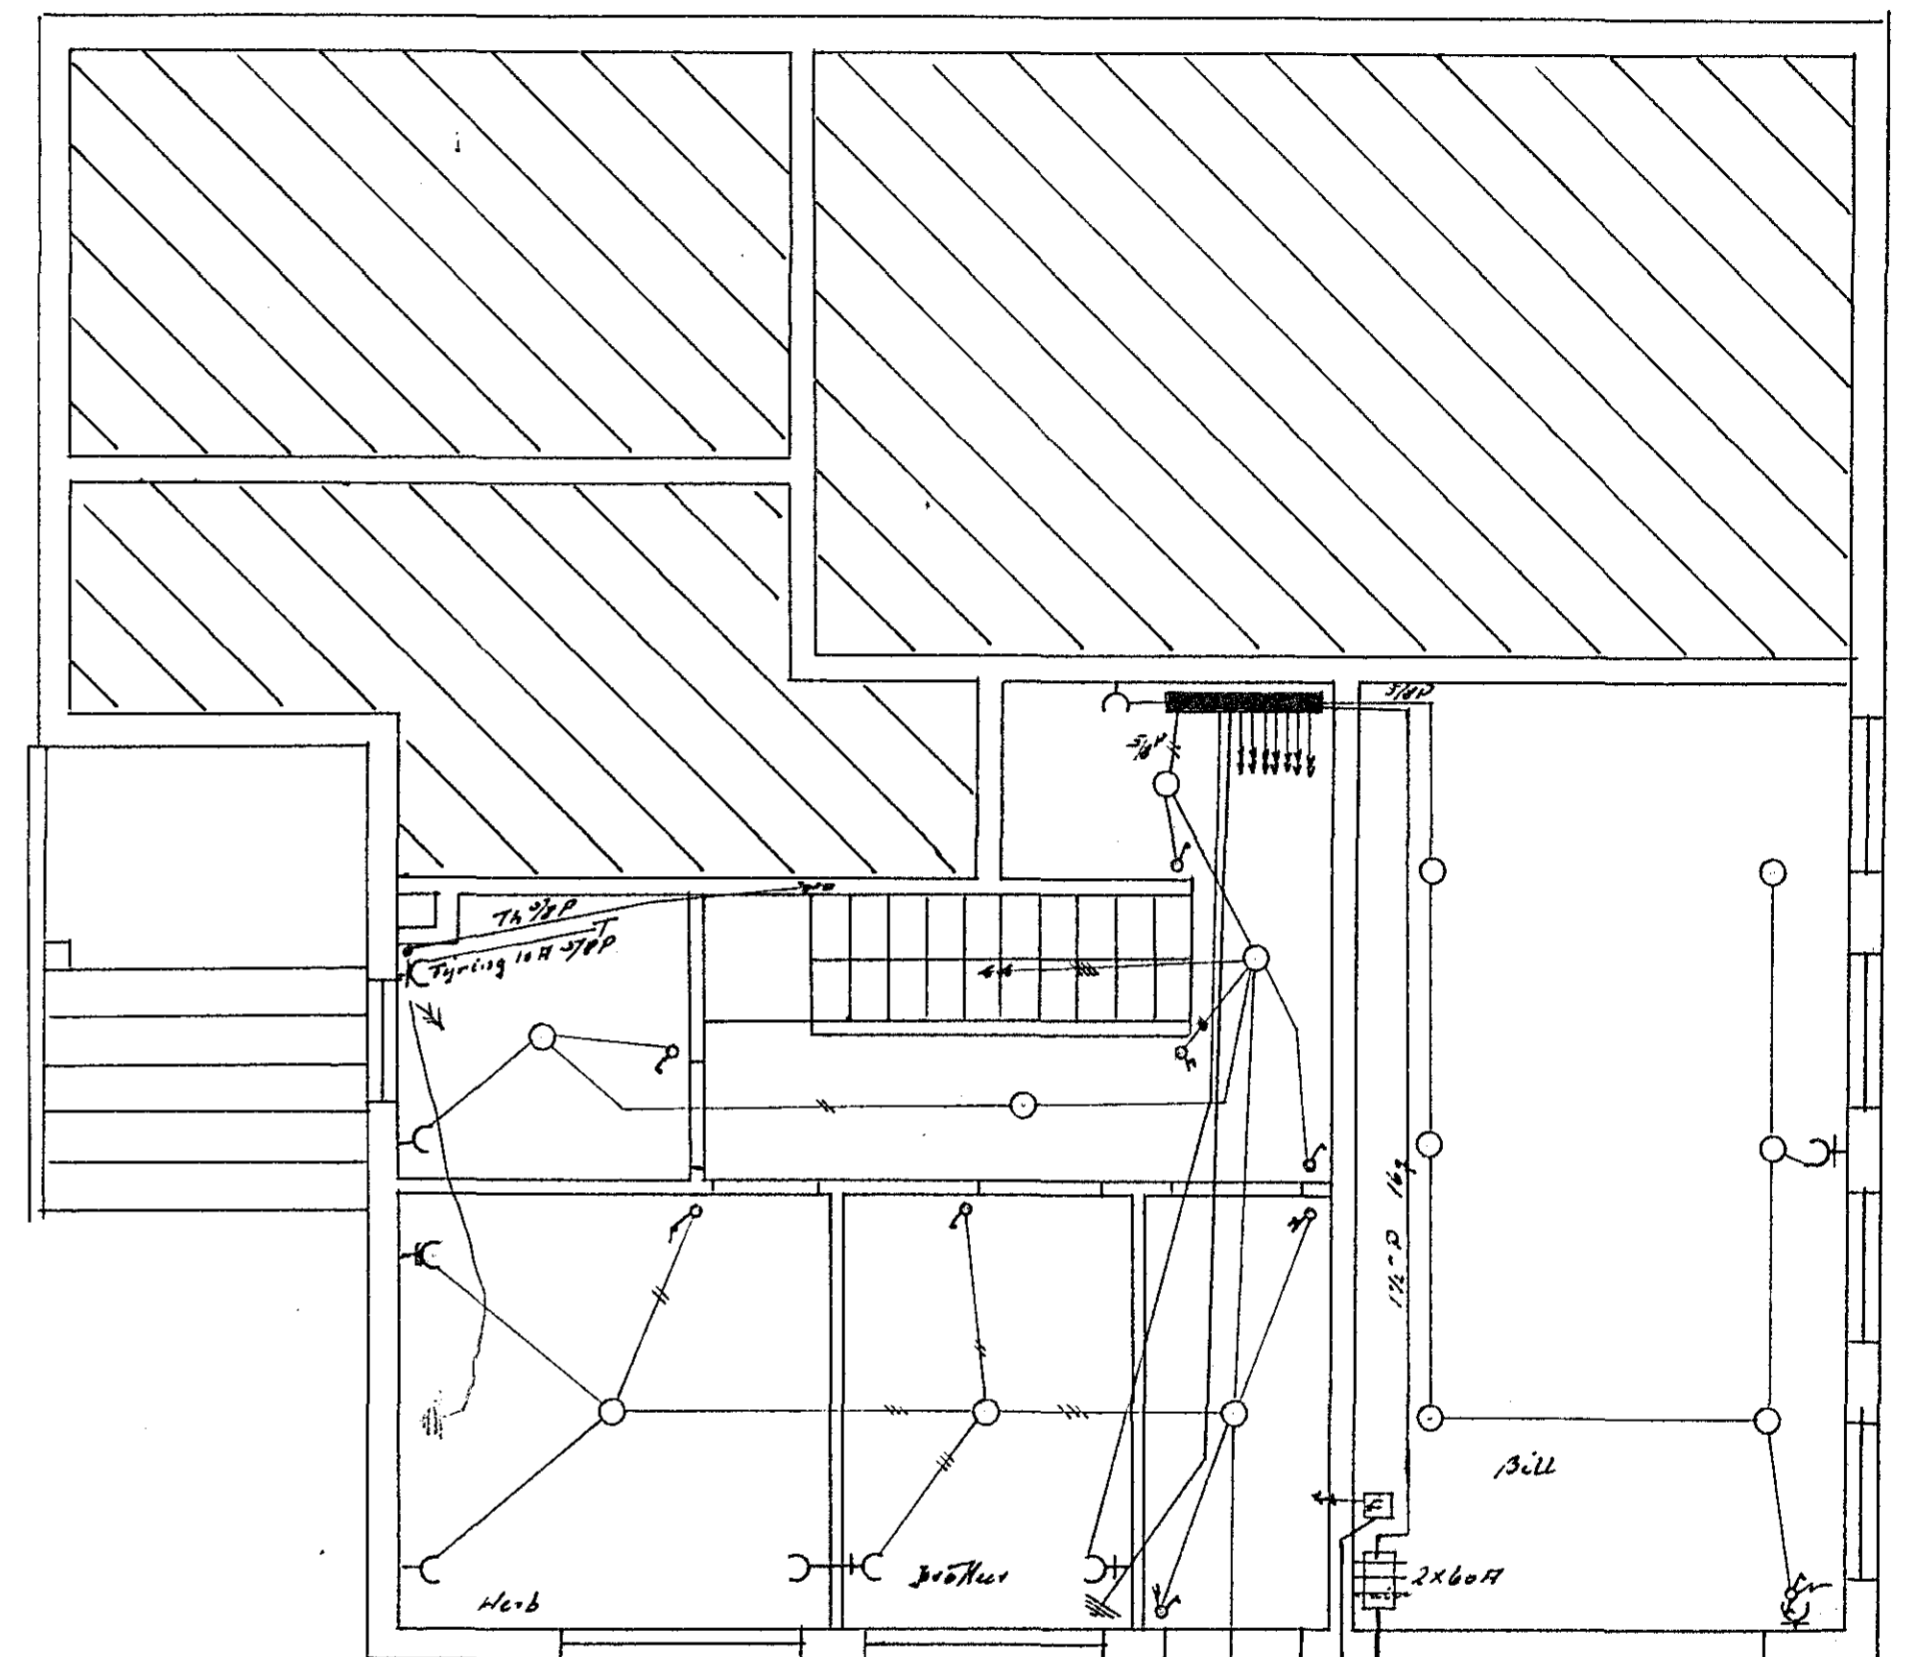

GRUNNMÝND KJALLARA M 1:50

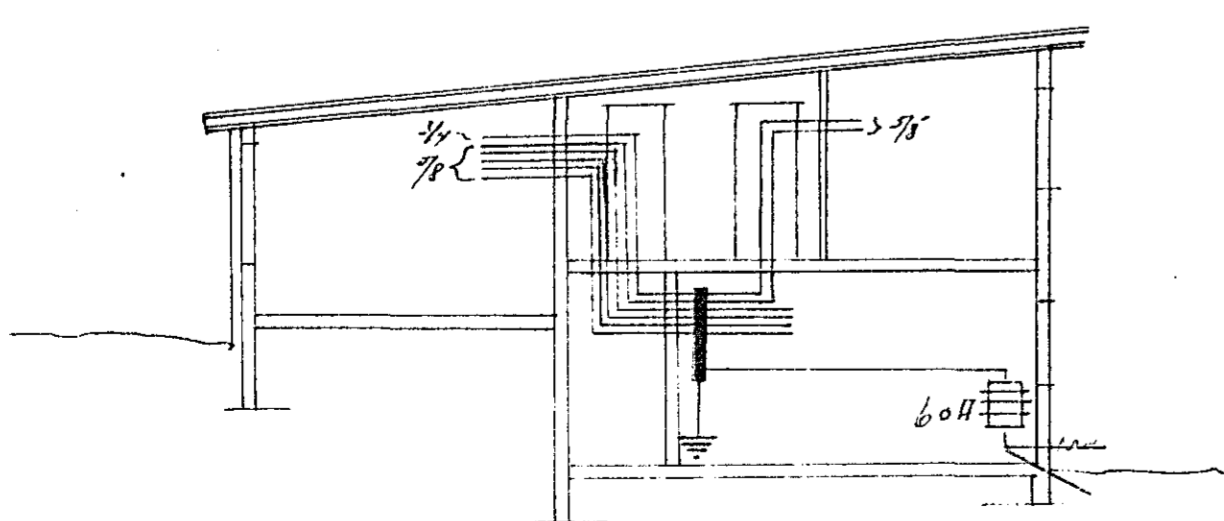

Sneiðing M 1:100

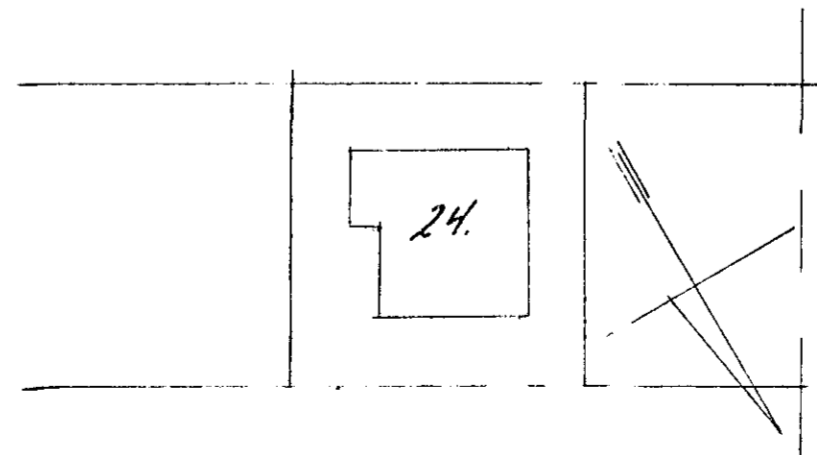

FAGRAKINN 24

AFSTÖÐUMÝND M 1:500

Rafmagnsdráttur	þann 1. apríl 1966
Hafnarferdi: J.M.B.	

993-