
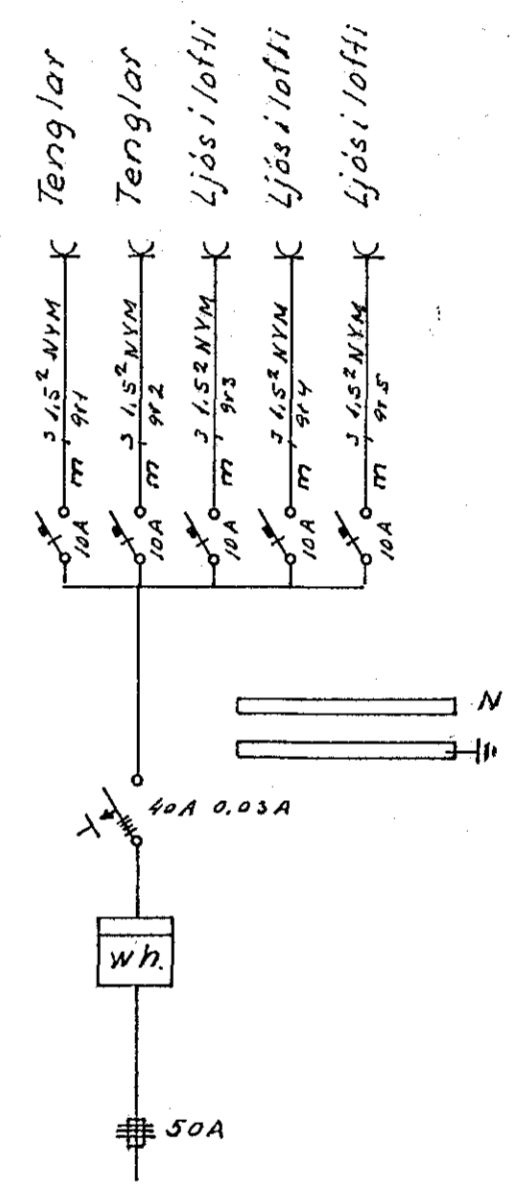


Háveita nr. 1885 Teikning nr. 1010
 Samþykkt þ. 27.12.1974
 f. h. RAUFVEIU HAINAR JARÐAR
Bjarni Jónsson
 Eftirlitsmaður rannsóknar

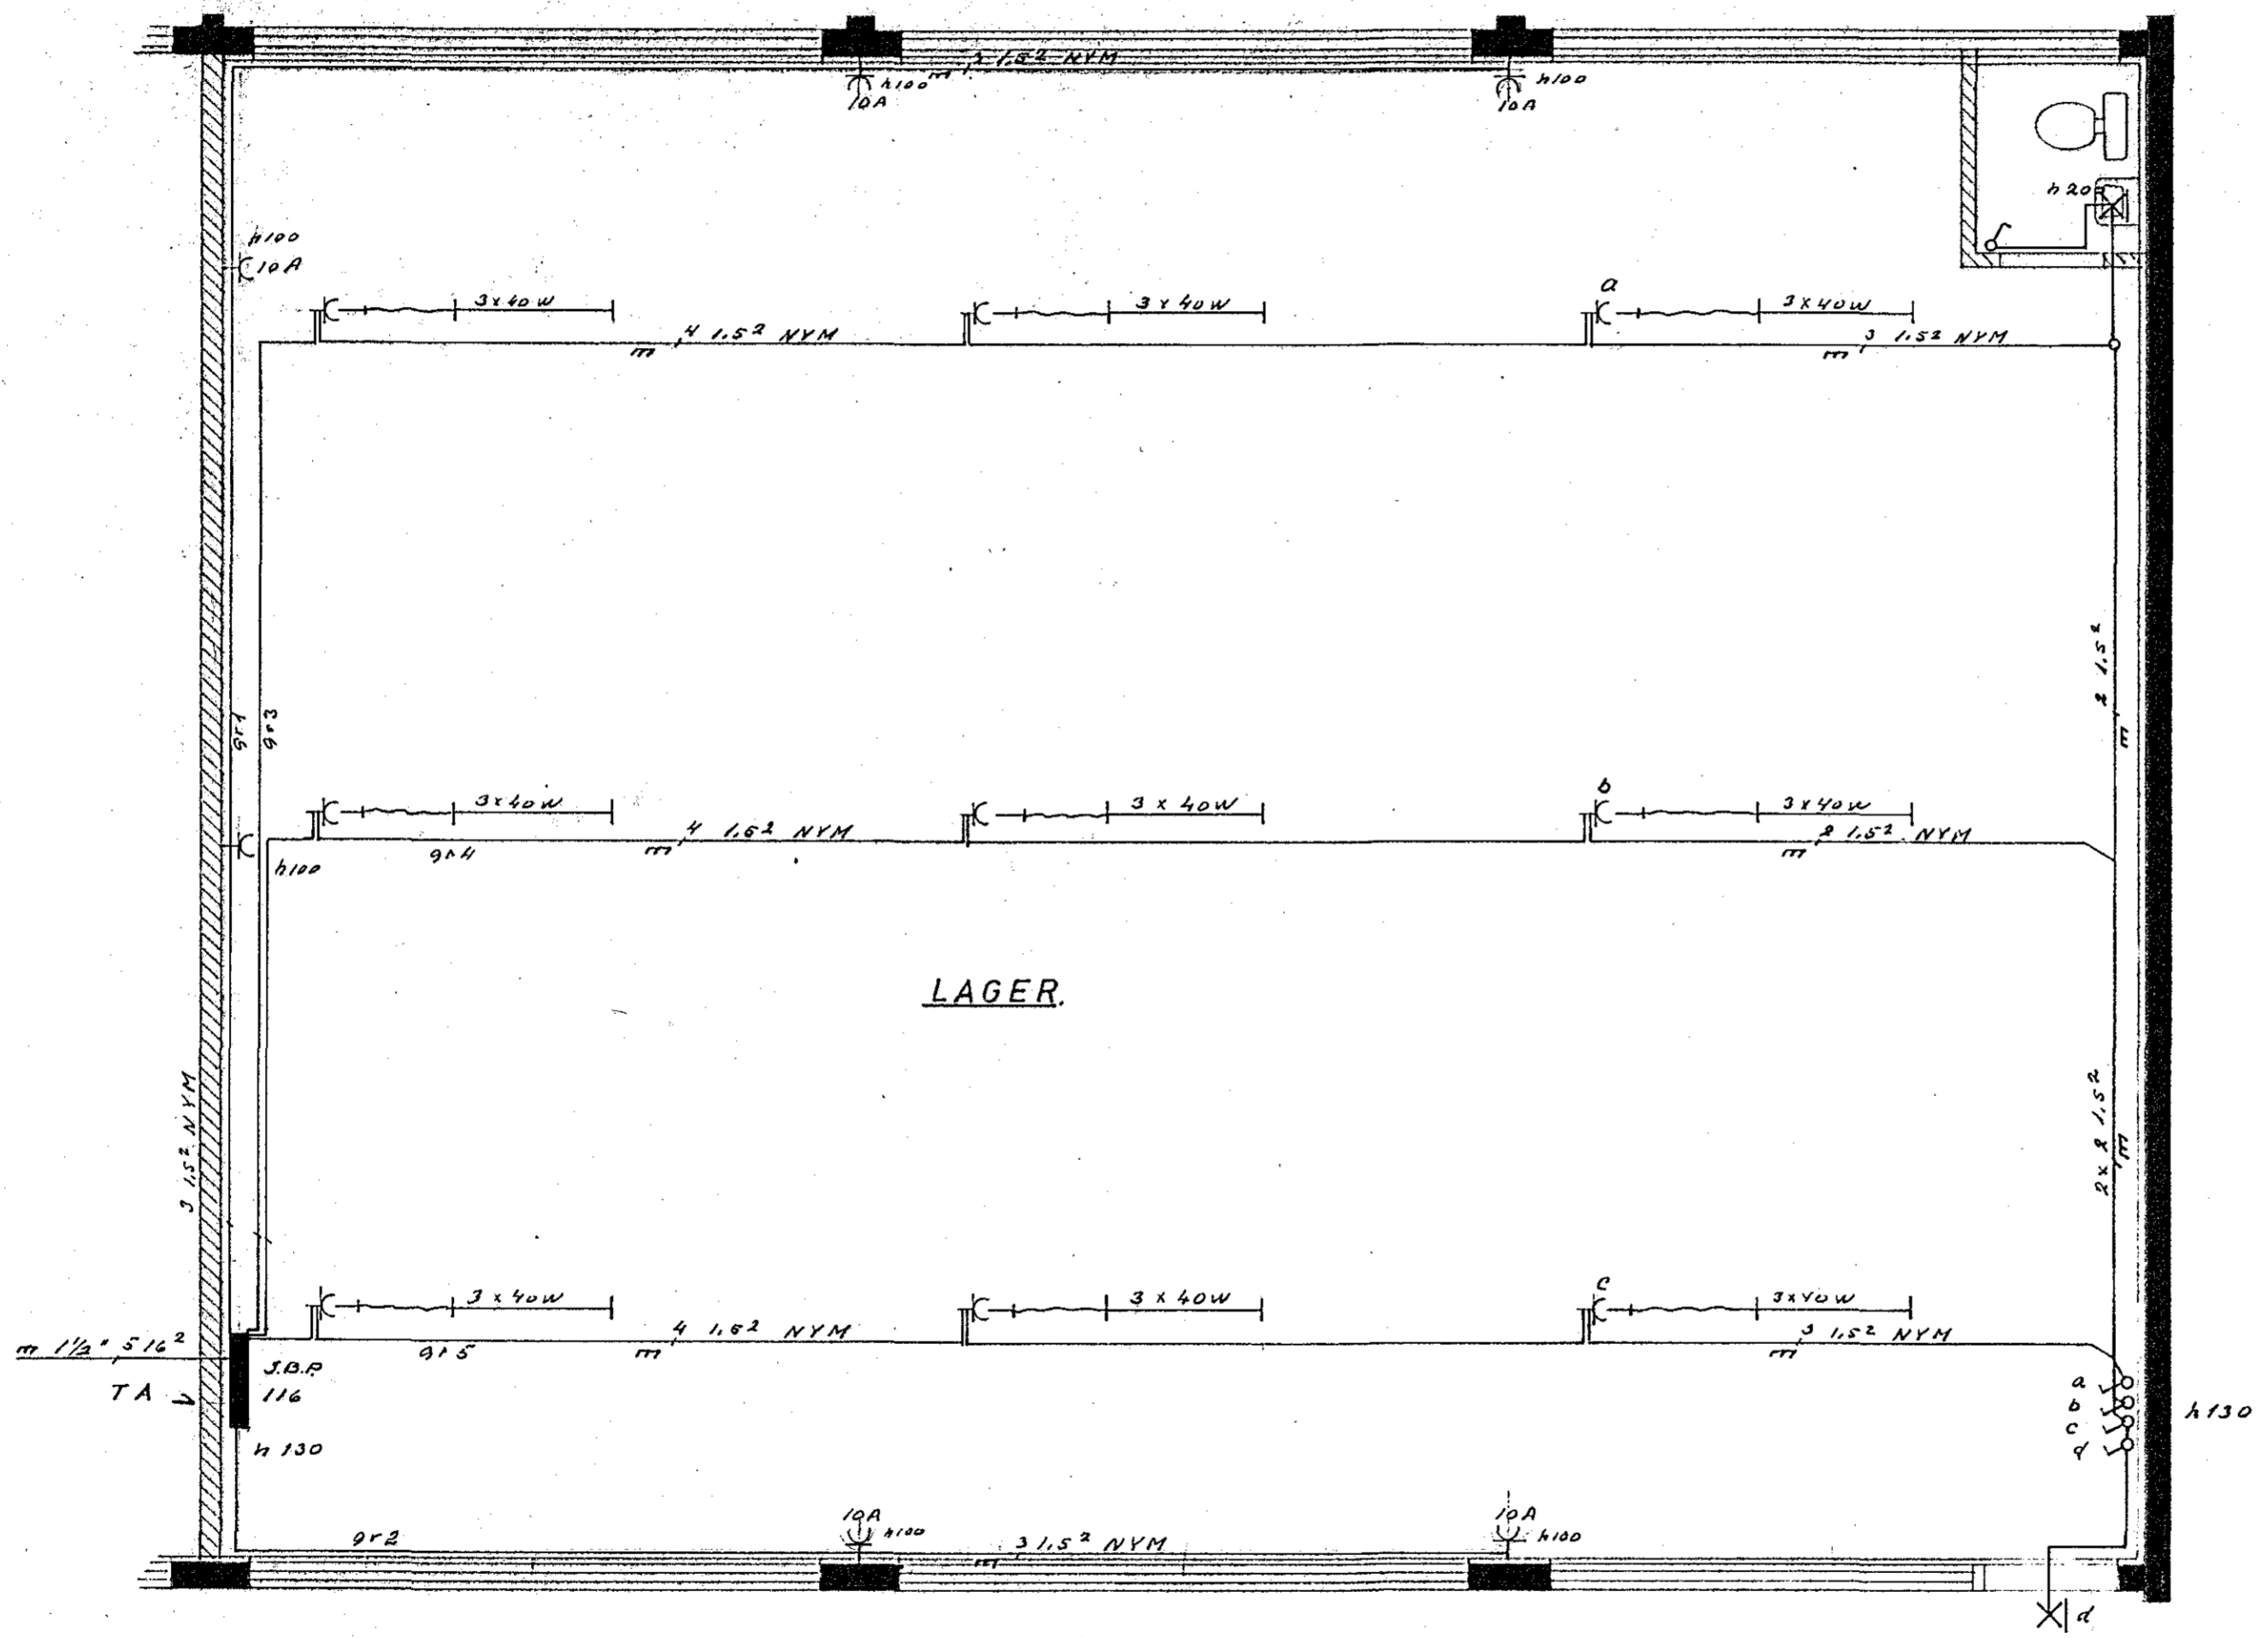

1010

Breytingar	Nr	Dags	Nafn	TEIKNISTOFAN ARNARHRAUNI 36 SÍMI 52136
				HJALLAURAUN 7
				RAFLÖGN Í ITAFANGA
				H.S.V. I SV.S.
				M. 1-50
				Nr. BL 1 af 2
				Dags. 16-10-74
				<i>Stefán V. Stefánsson</i>