

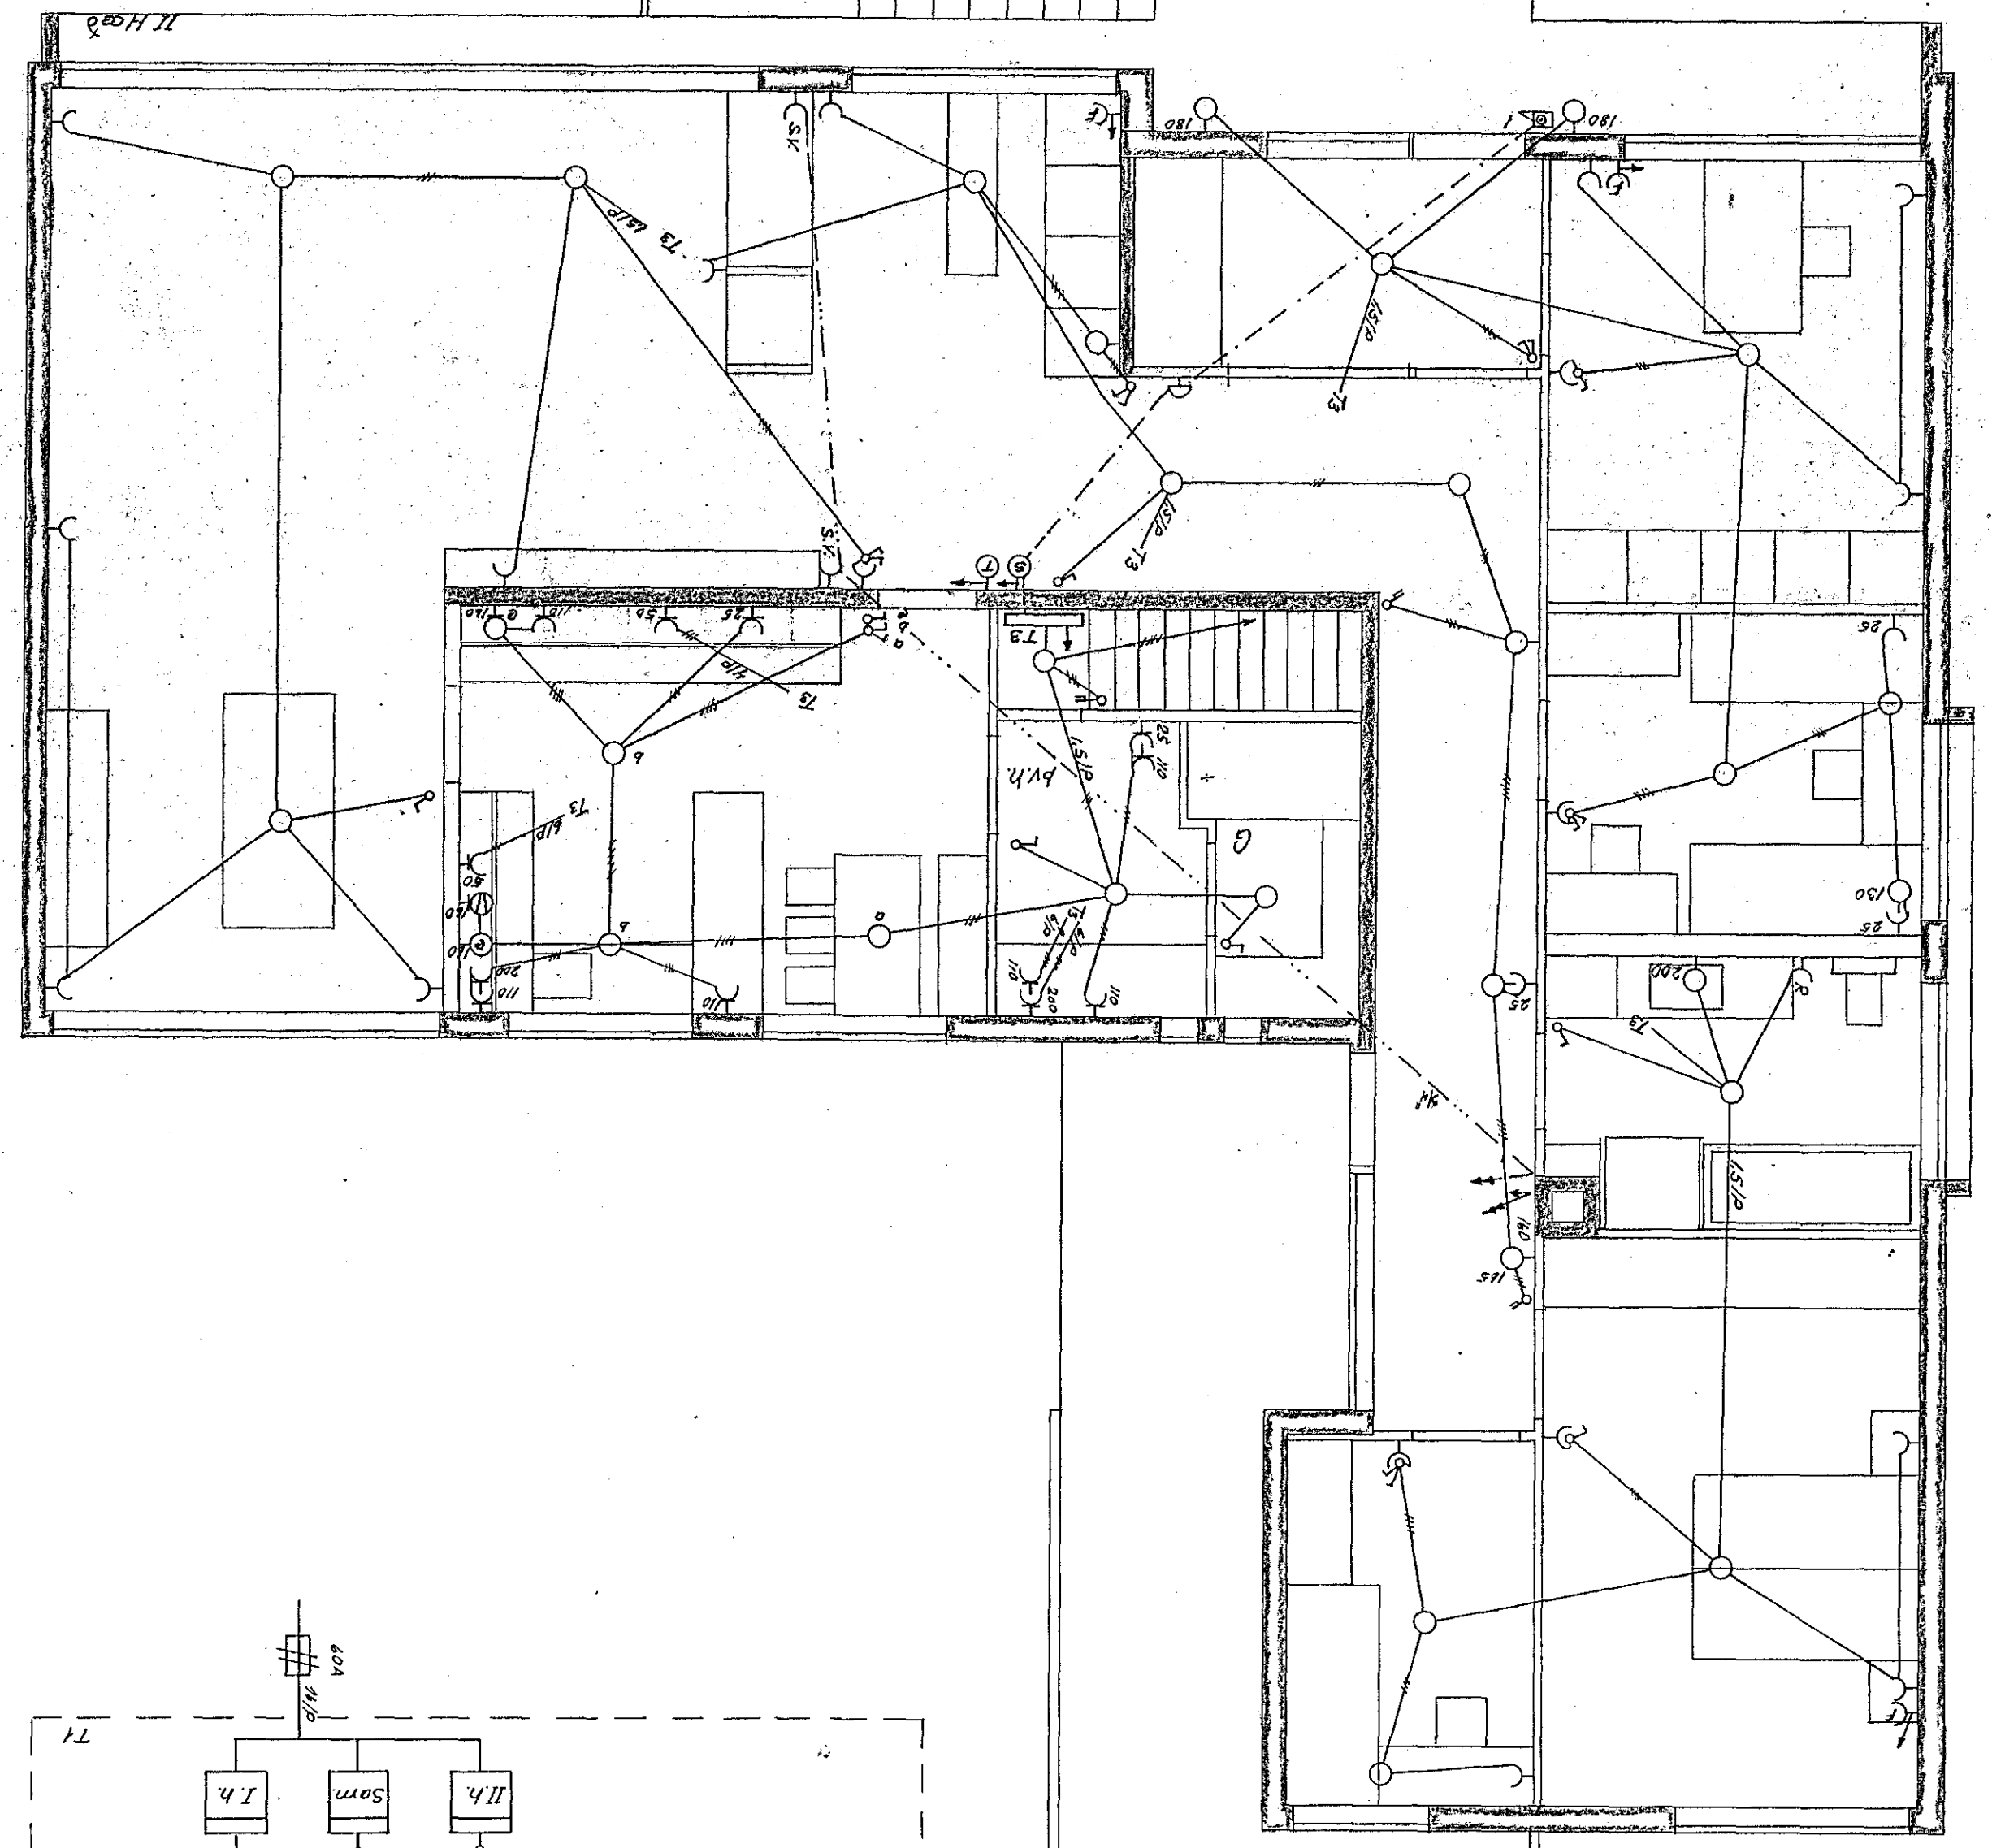
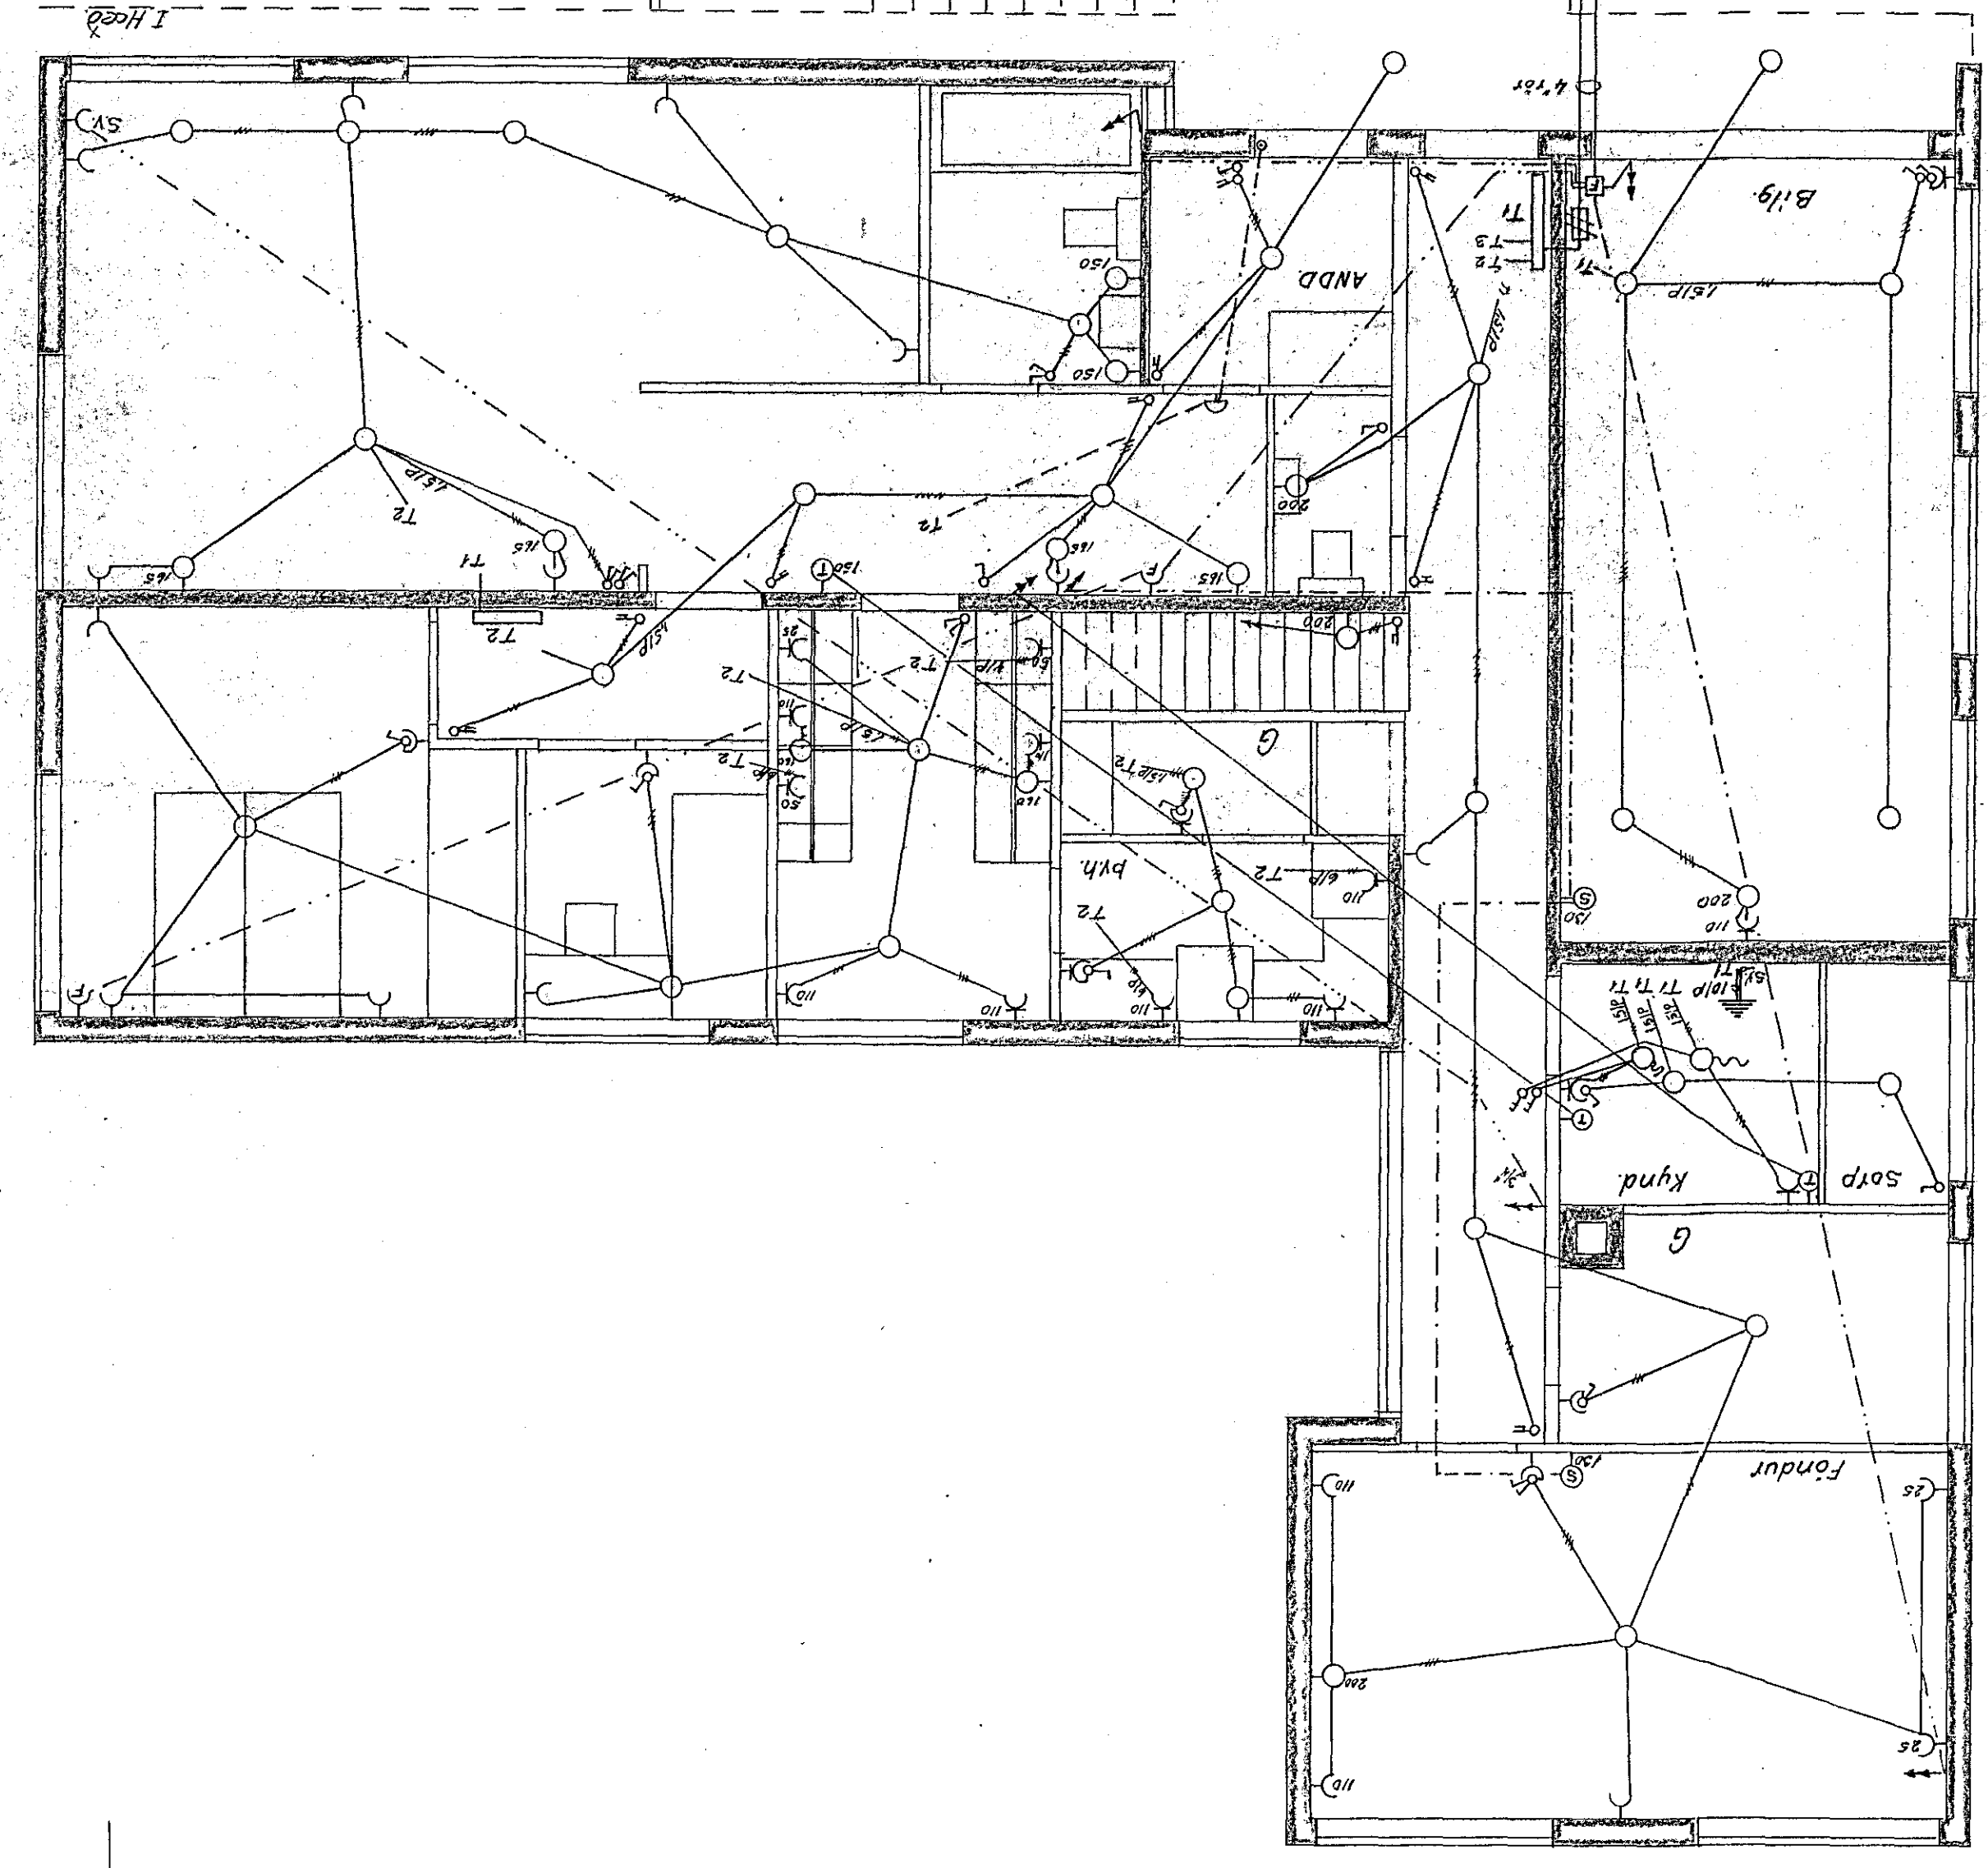
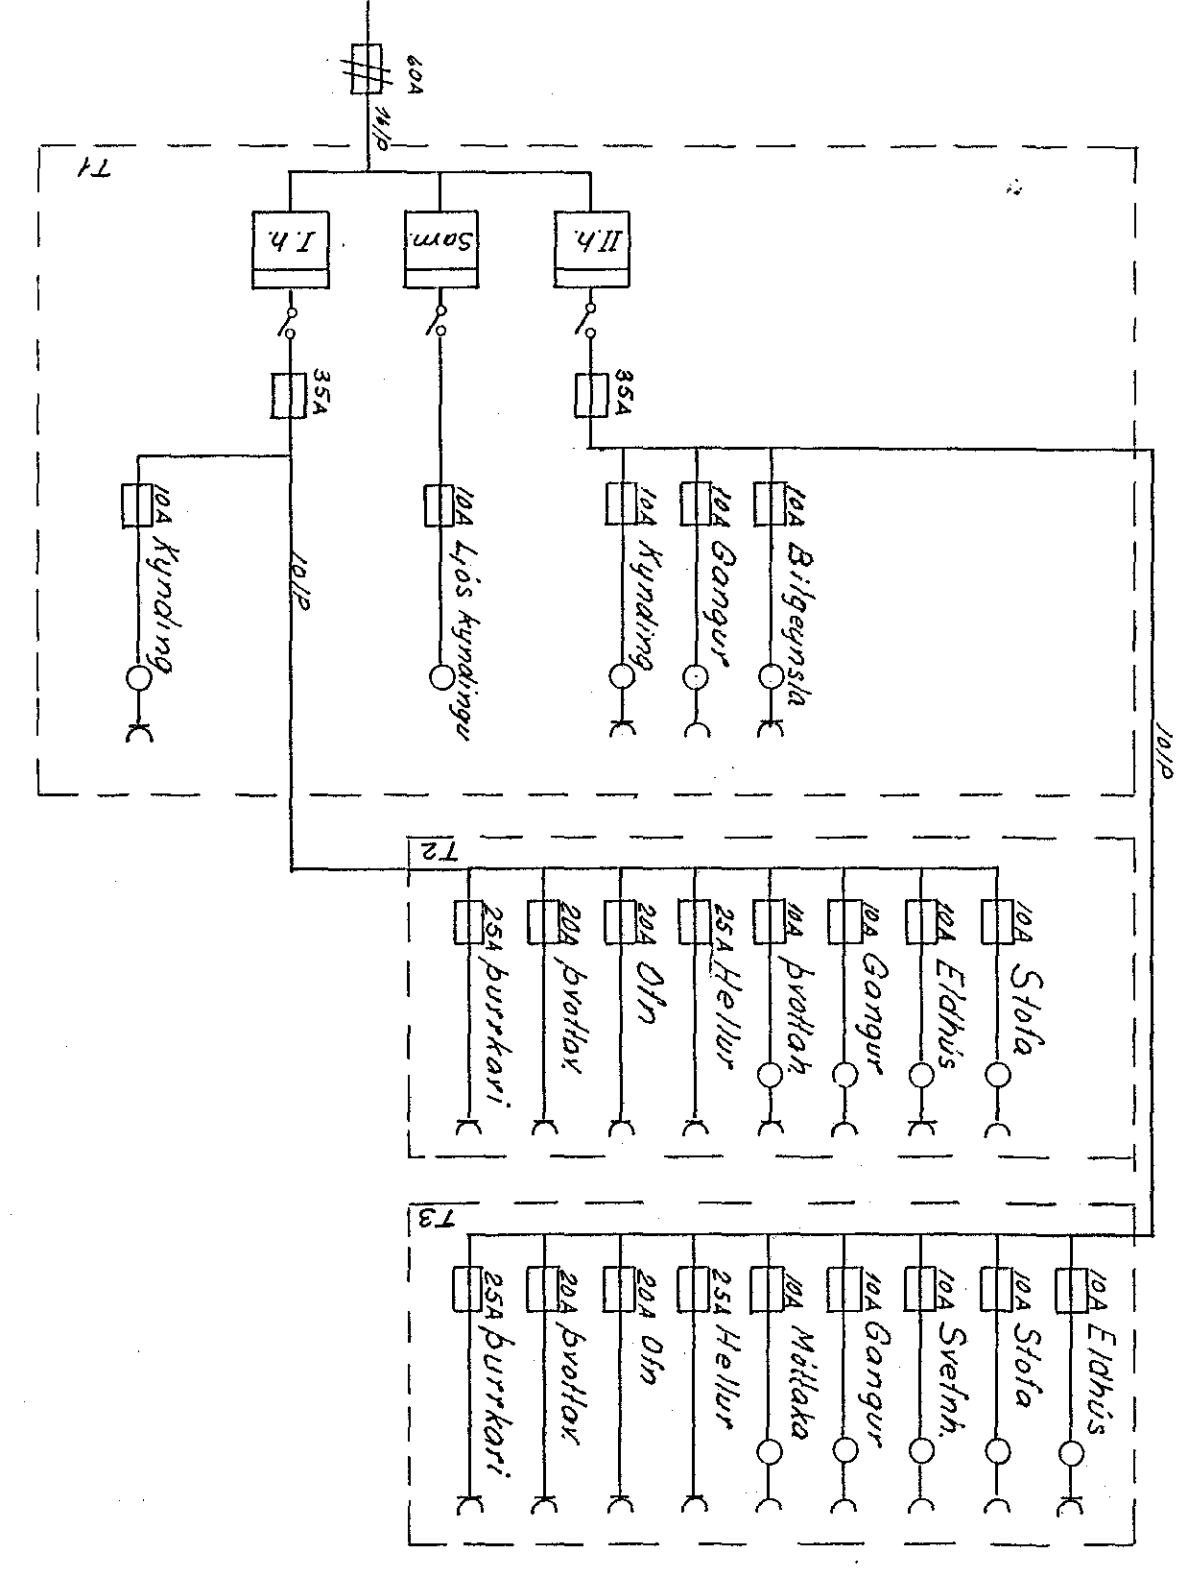


Kvitholt 8		Roflagnateikning	
Verk nr.		M.K.	1:50
		FR DR	APRIL SVR
		DAGS	MAN

953-

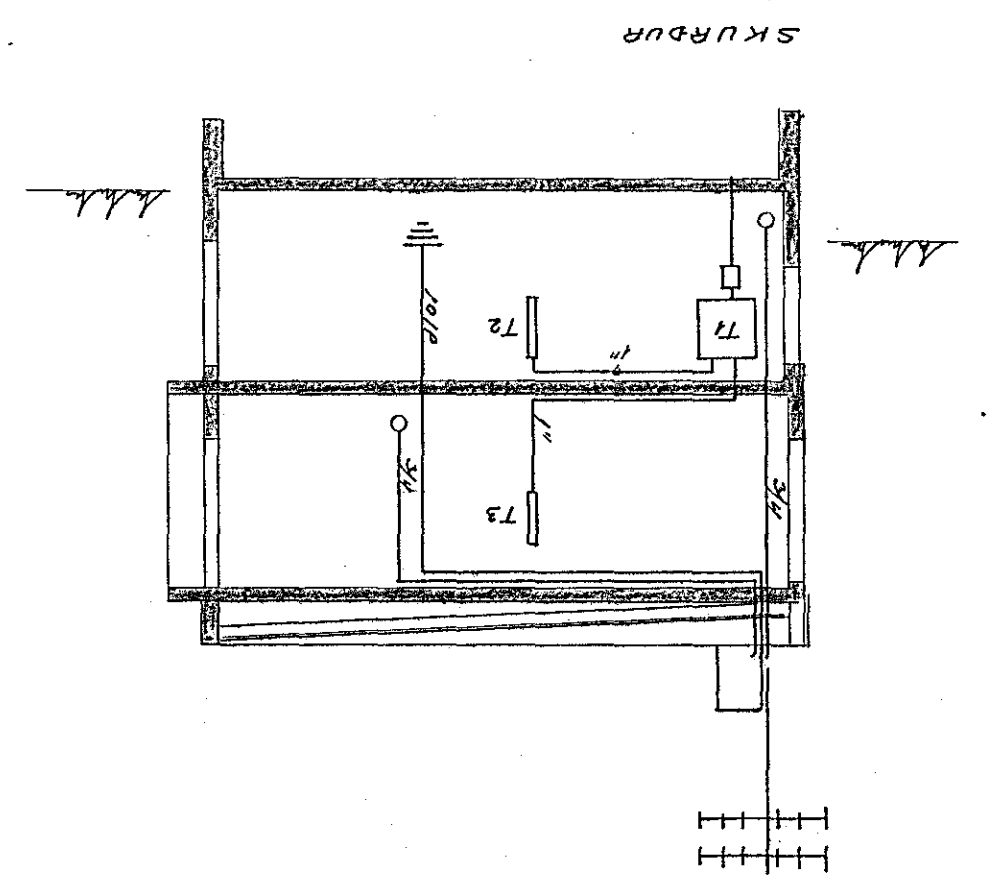

AFSTBYUNYND I M. 1:500

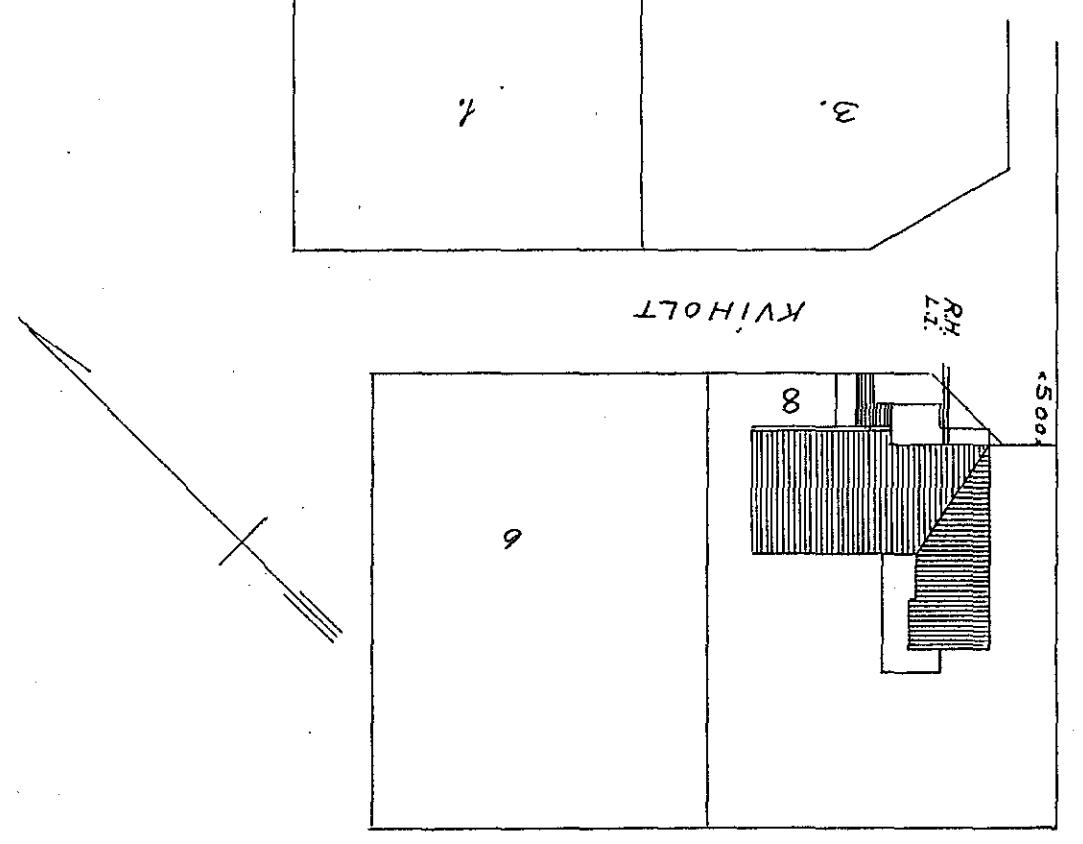

Intek samþykki 4/18. 1965
 t.h. RÁÞYFETTU HAFNARFRÁRDAR
 Vísindisráðgjafi

Húsnámsnr. 1827 Teikning nr. 953
 Samþykki þ. 4/8 1965
 t.h. RÁÞYFETTU HAFNARFRÁRDAR
 Efnisráðgjafi