



Inntök samþykkt 1417 1966
 L.H. RA-VEITU HAFNAR-JABDAR


- ⊕ Tákna Loftnetstengil
 - ⊕ " Síma
 - ⊕ " Thermostat
 - ⊕ " Myndingartæki
- Rör séu 5/8 annars getis

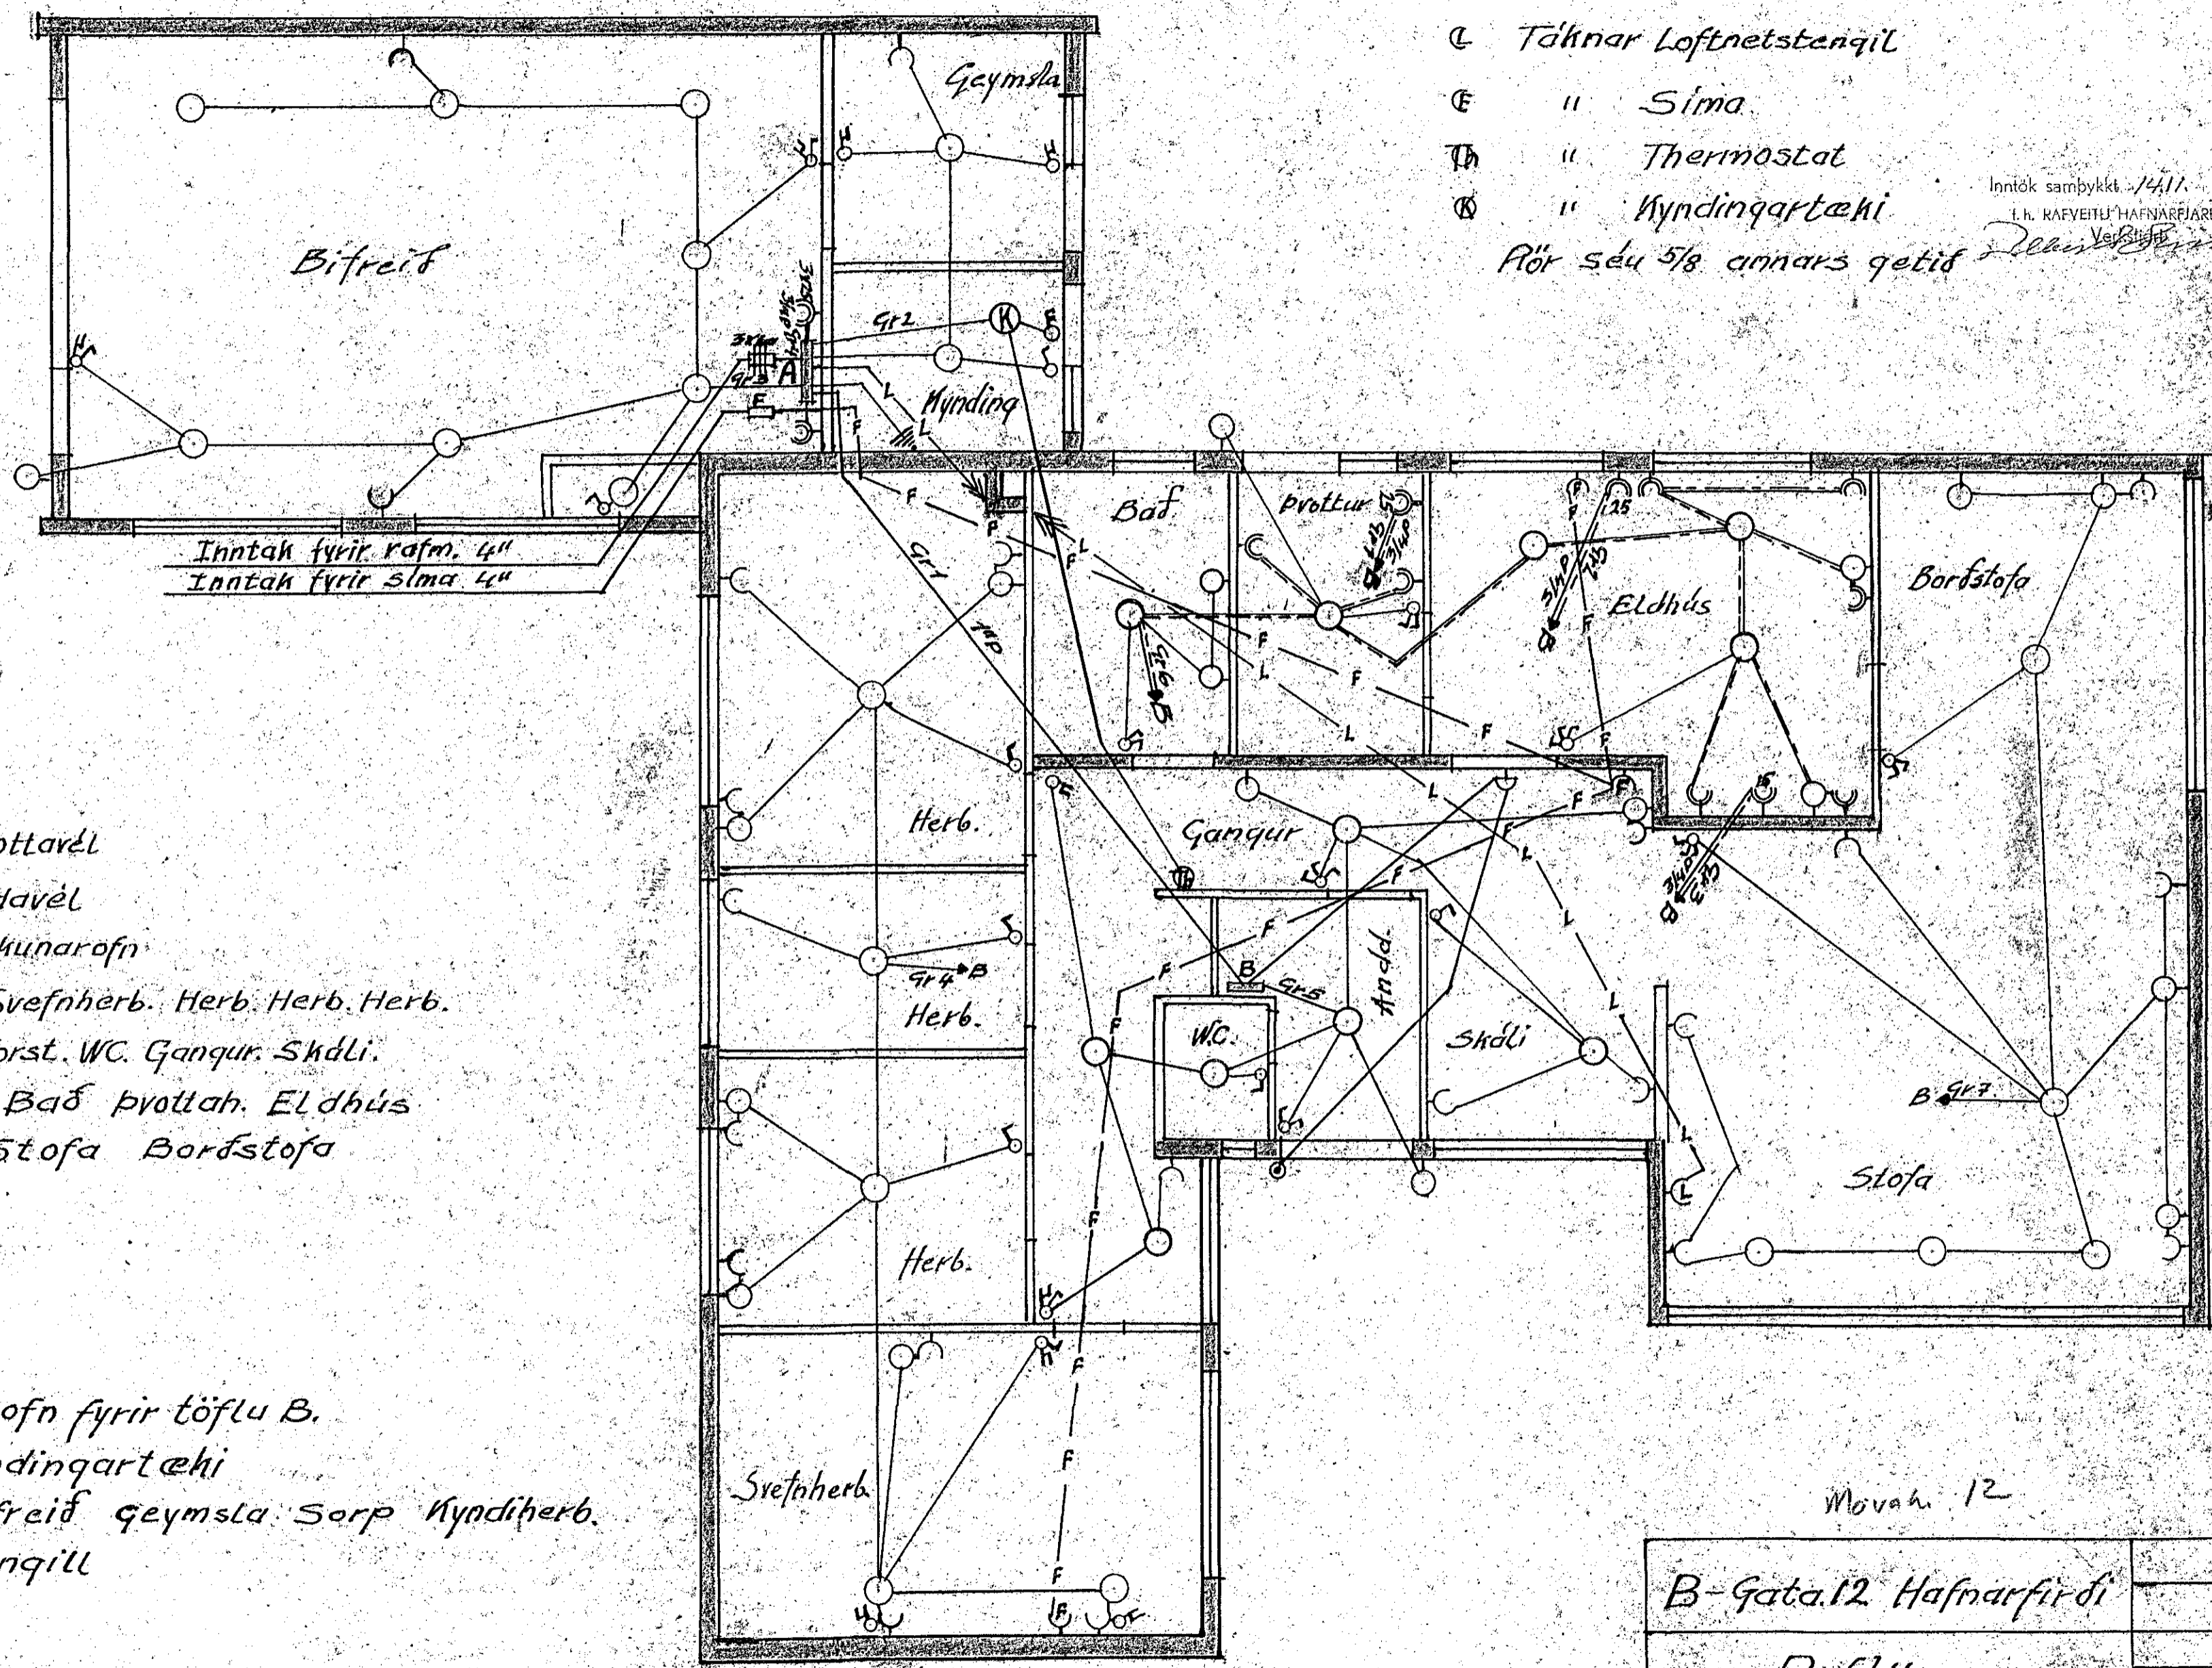

Tafla B

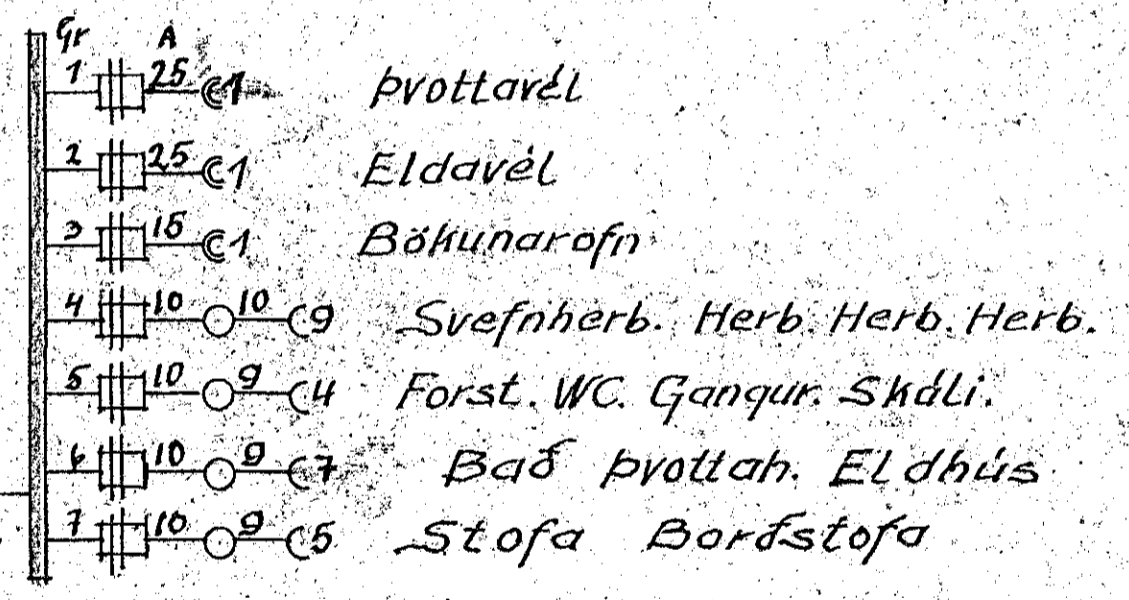

Tafla A

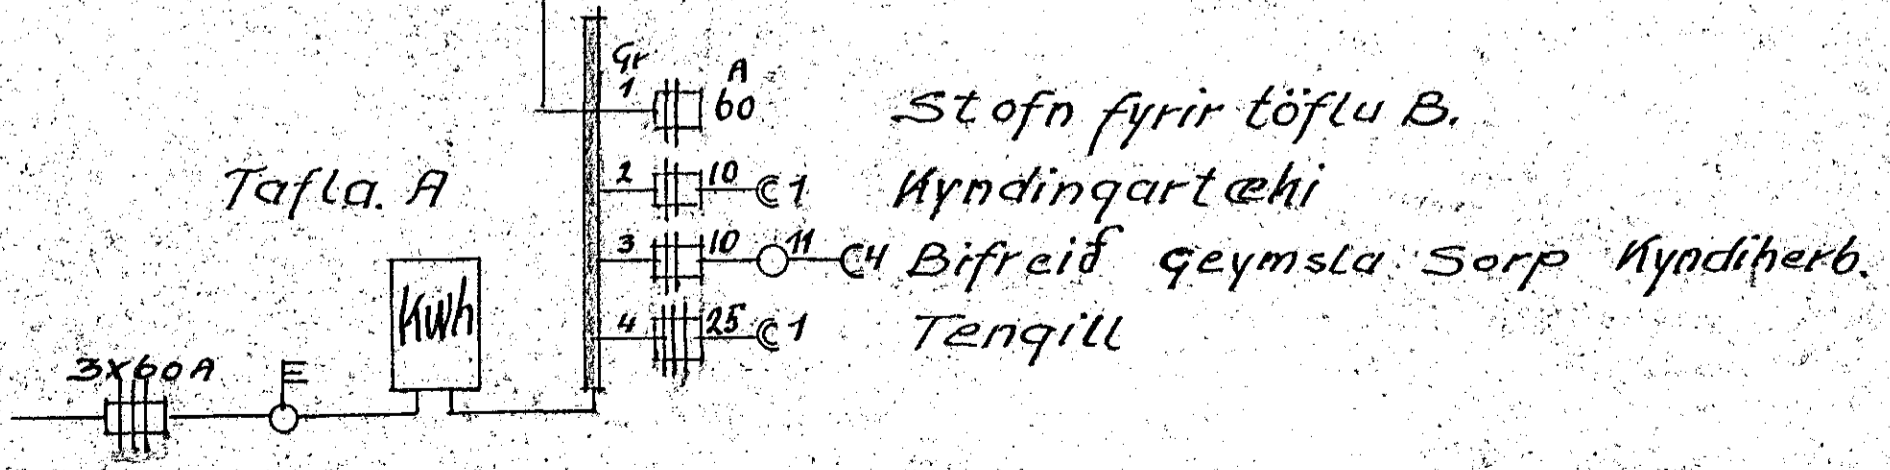

Móvahn 12

ARJ

B-Gata 12 Hafnarfirði	MKV 1:50
Raflögn	Teikn. i Nov. 1965
Hjörleifur Jónsson	