
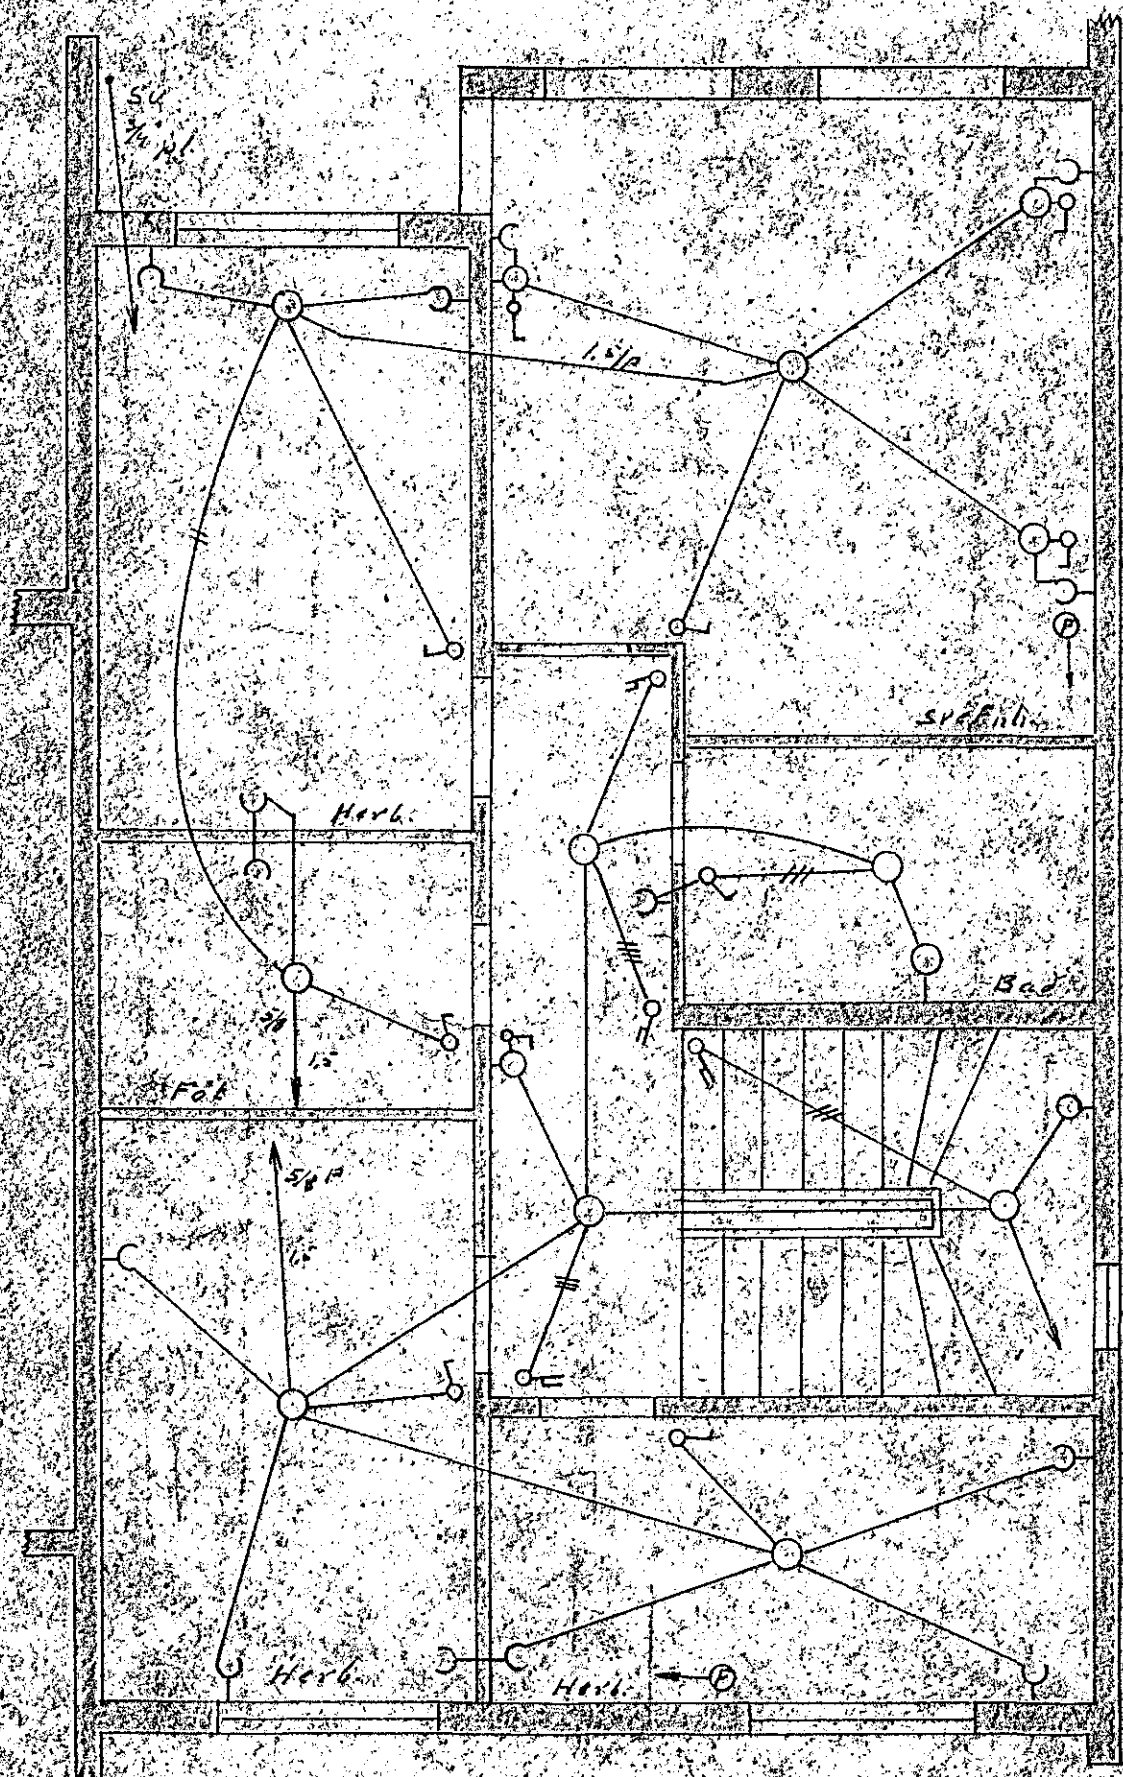



Húsvæita nr. 1414 Teikning nr. 1028  
 Samþykkt þ. 9-9-1966  
 f. h. RÁFVEITU HAFAFJARÐAR  
*Waldemar Þorsteinsson*  
 Eignarsmáður rafveita

Raflegging er samþykkt fyrir  
 EINFASA TÆKI

Antök samþykkt 9.9.1966  
 f. h. RÁFVEITU HAFAFJARÐAR  
*Waldemar Þorsteinsson*  
 Verkstjórn

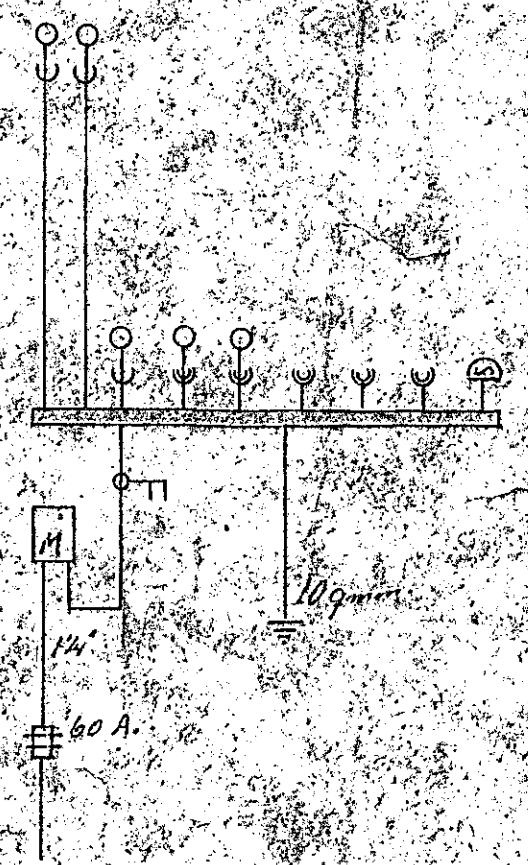

I. h.

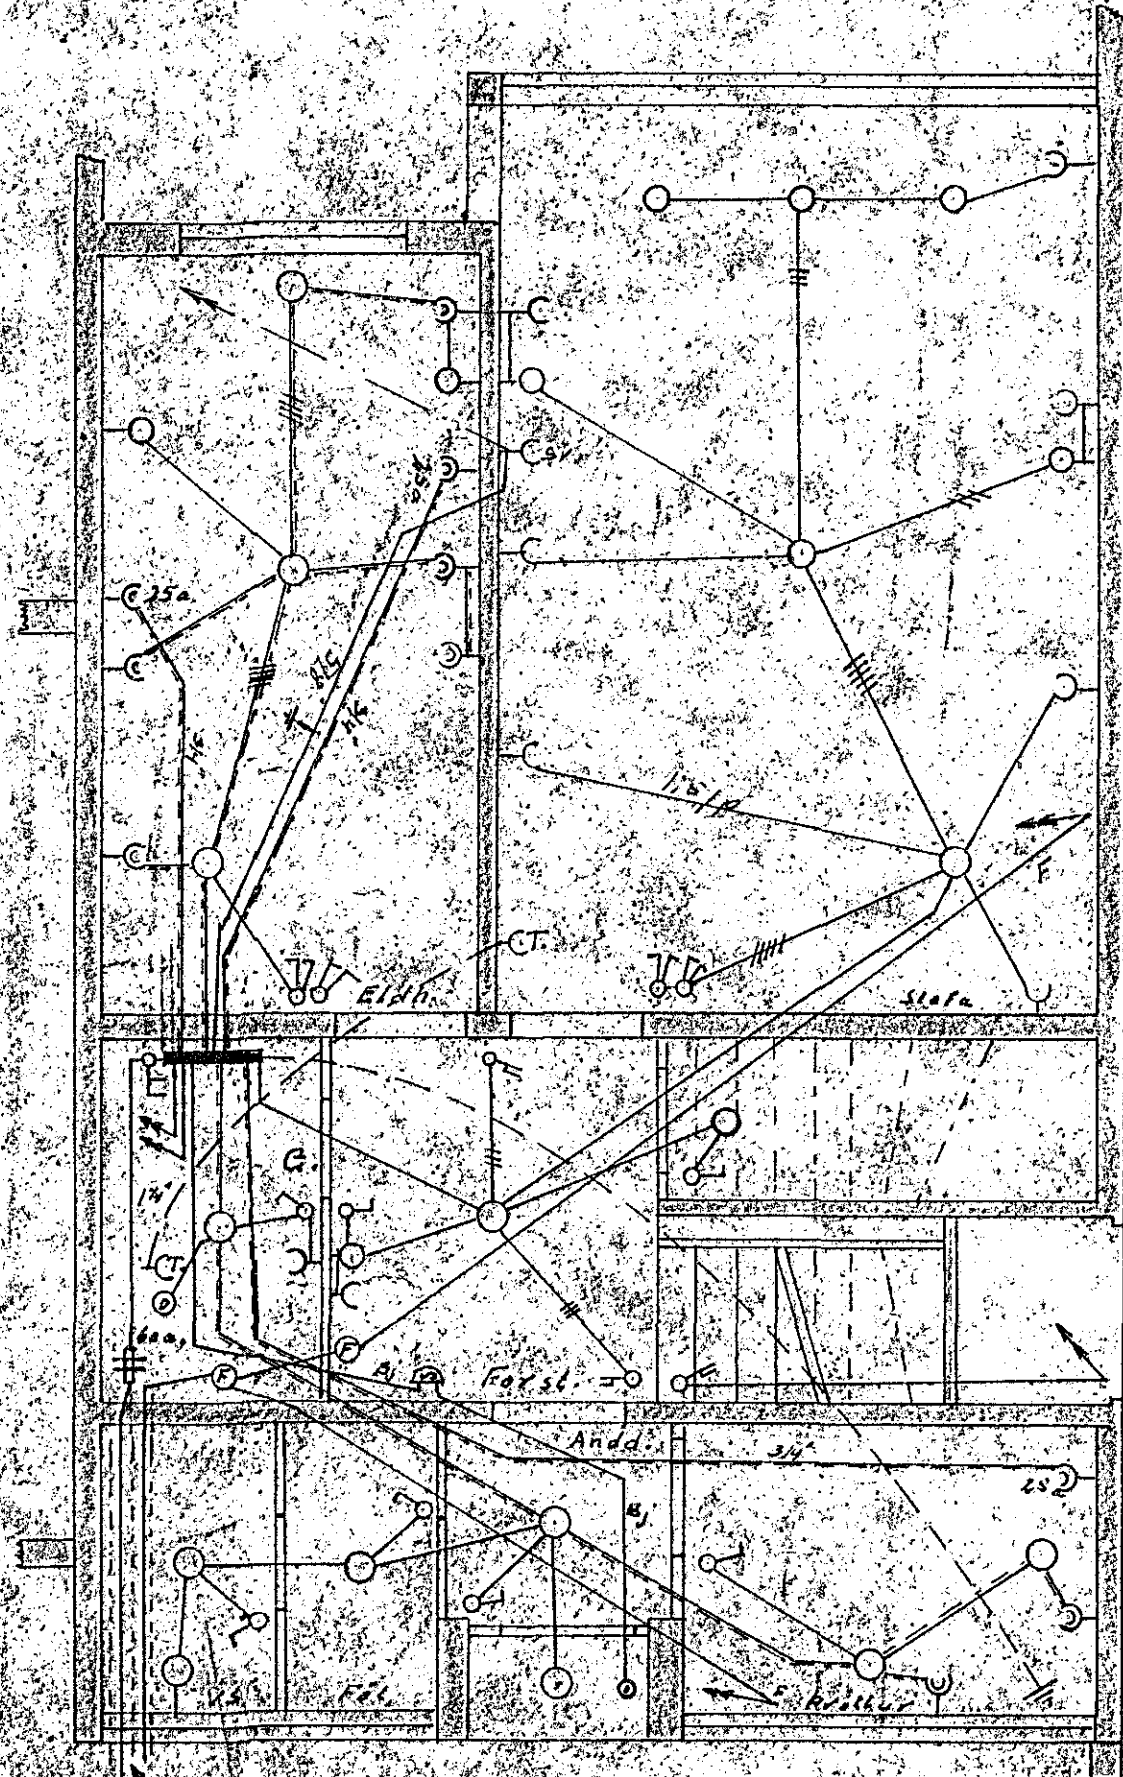

II. h.

1028  
 Rafleggn. Msk. 1:50  
*Waldemar Þorsteinsson*  
 Smyklablaun Nr. 28  
 Hafnarfj. d. s. 63  
*Jon Rübendrup*