



Húsvelta nr. 1413 Teikning nr. 1027
Sambýkkt þ. 5-9-1966
i.h. RAFVEITU HAFNARFIJARDAR
Keisjan Sigurðsson
Áhrifsmáður rafvagns

Raflegnin er sambýkkt fyrir
EINFASA.TÆKI


Inntök sambýkkt 5.19.1966
i.h. RAFVEITU HAFNARFIJARDAR
Þellur Þorsteinsson
Varkstjóri

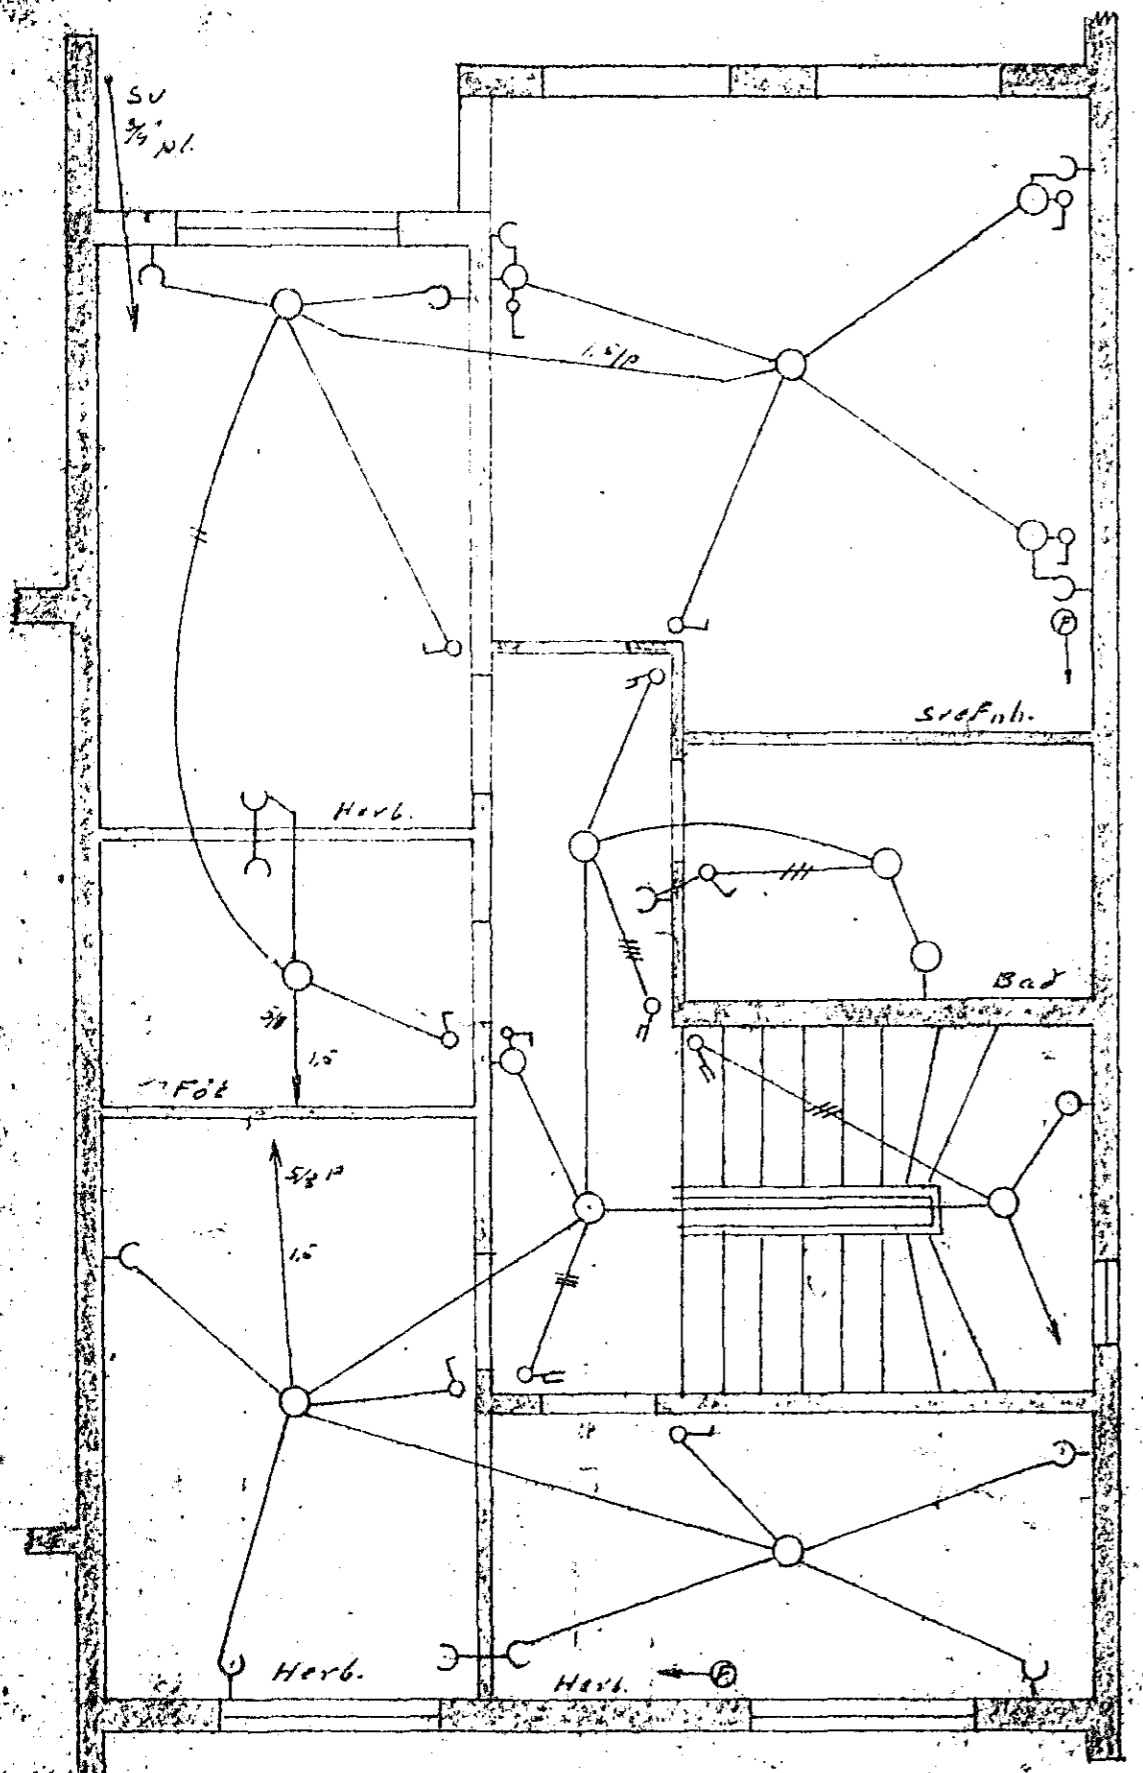

R. h.

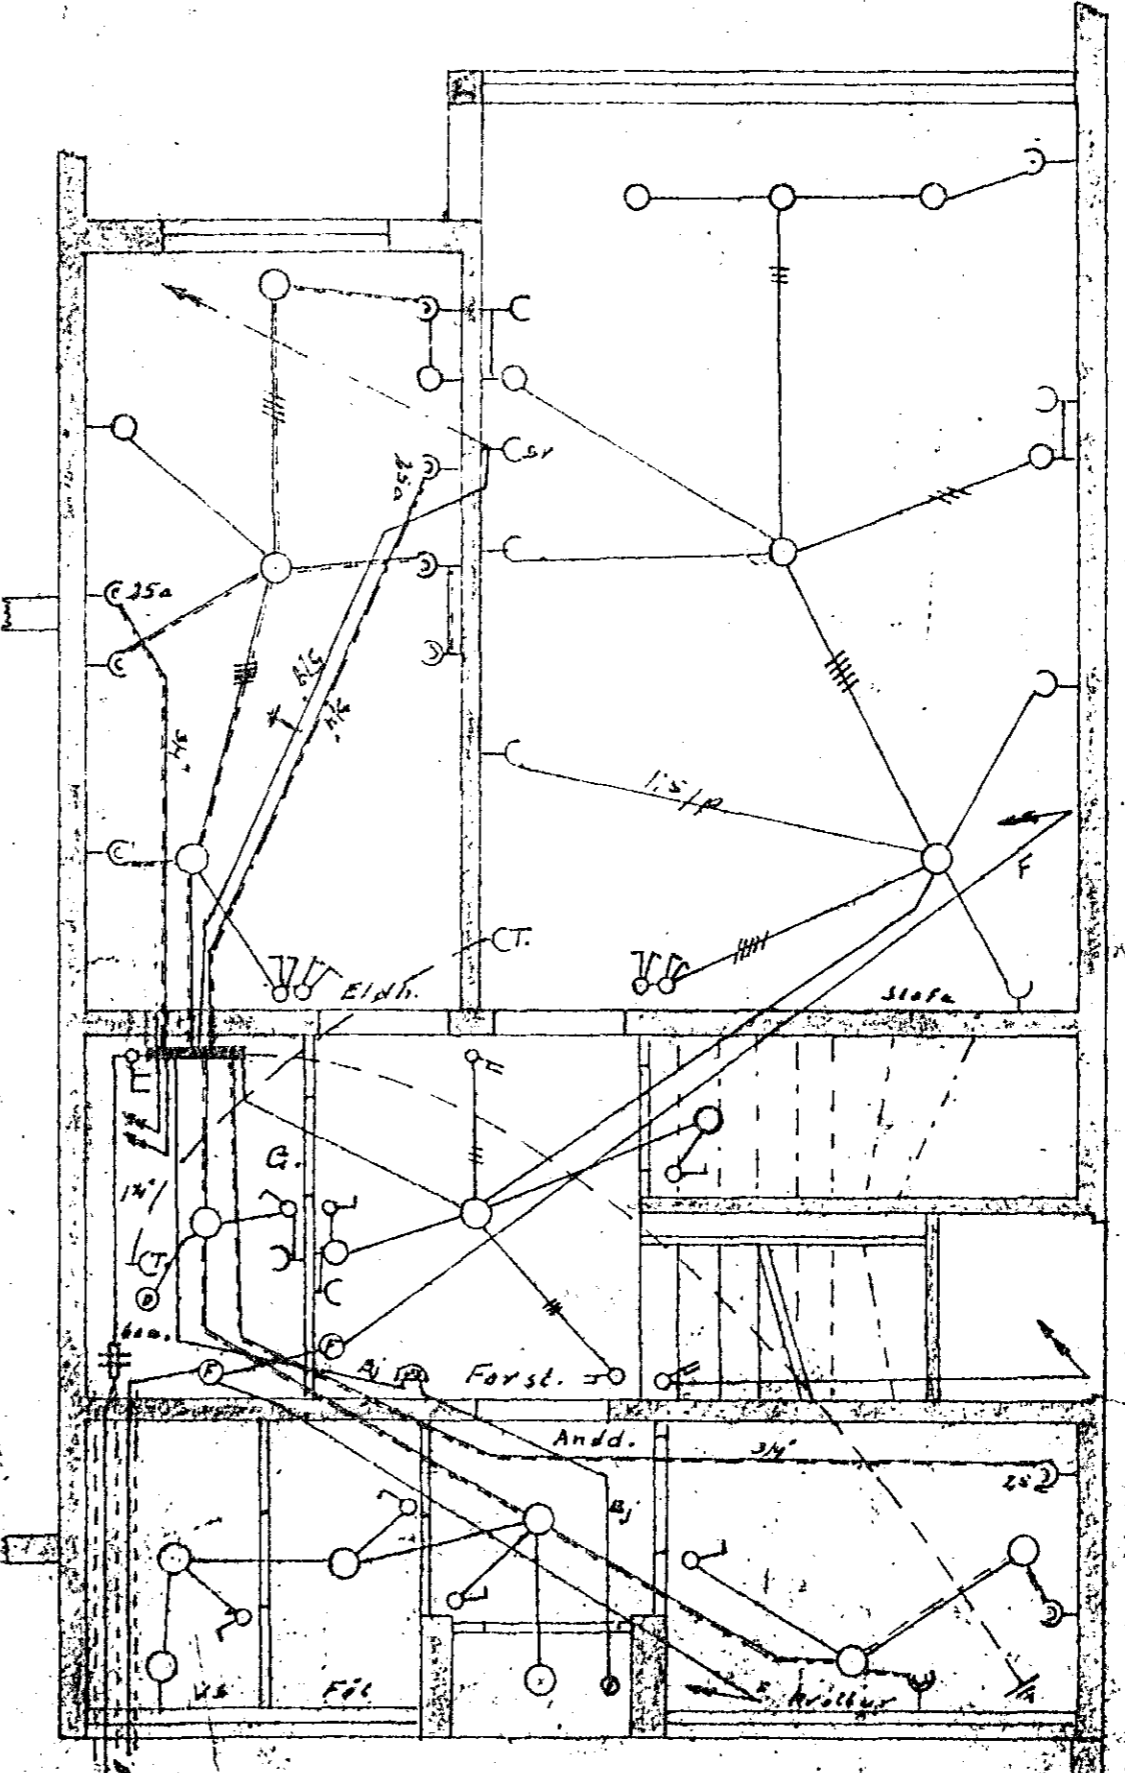

I. h.

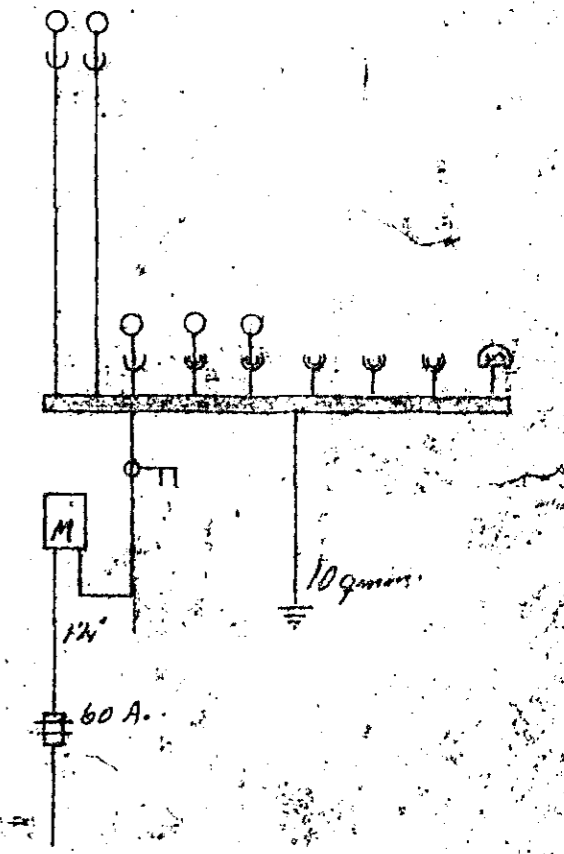

Raflegn. Mkr. 1:50
Smyrlabraun Vella
Hafnarfj. las. 08
Jon Þorsteinsson