


Inntök samþykki 18.10. 1966
f.h. RAEVEITU HAFNARFIJARDAR
Verkstjóri F.V.

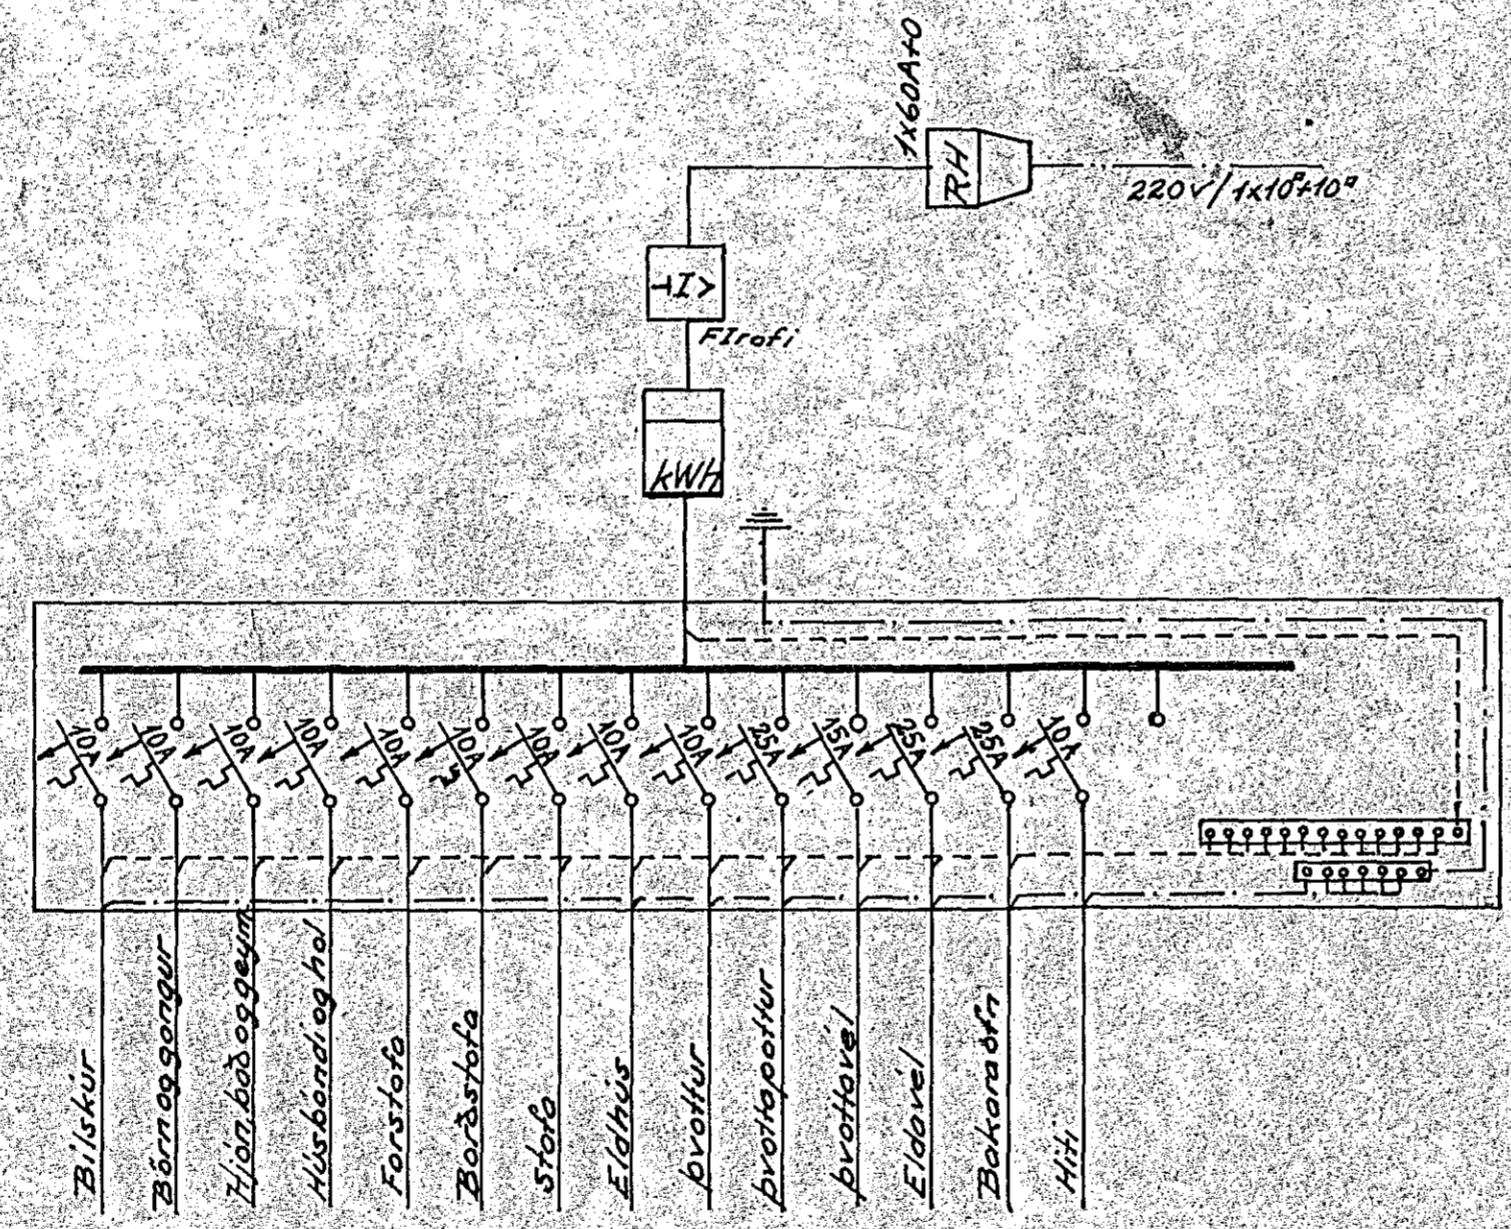

| | | |
|---|--------------------------|-----------------|
| Erling Garðar Jónasson Tæknifr. | | |
| Hús Halldórs Hjartarsonar Kletts traun Hafnarfirði | | |
| Raflögr | | Blað nr 2 af 2. |
| Mat I og TFR | M: 1:50 10.10.66 E.V. | Skr. 0026. |
| | | Nr 0012 |