
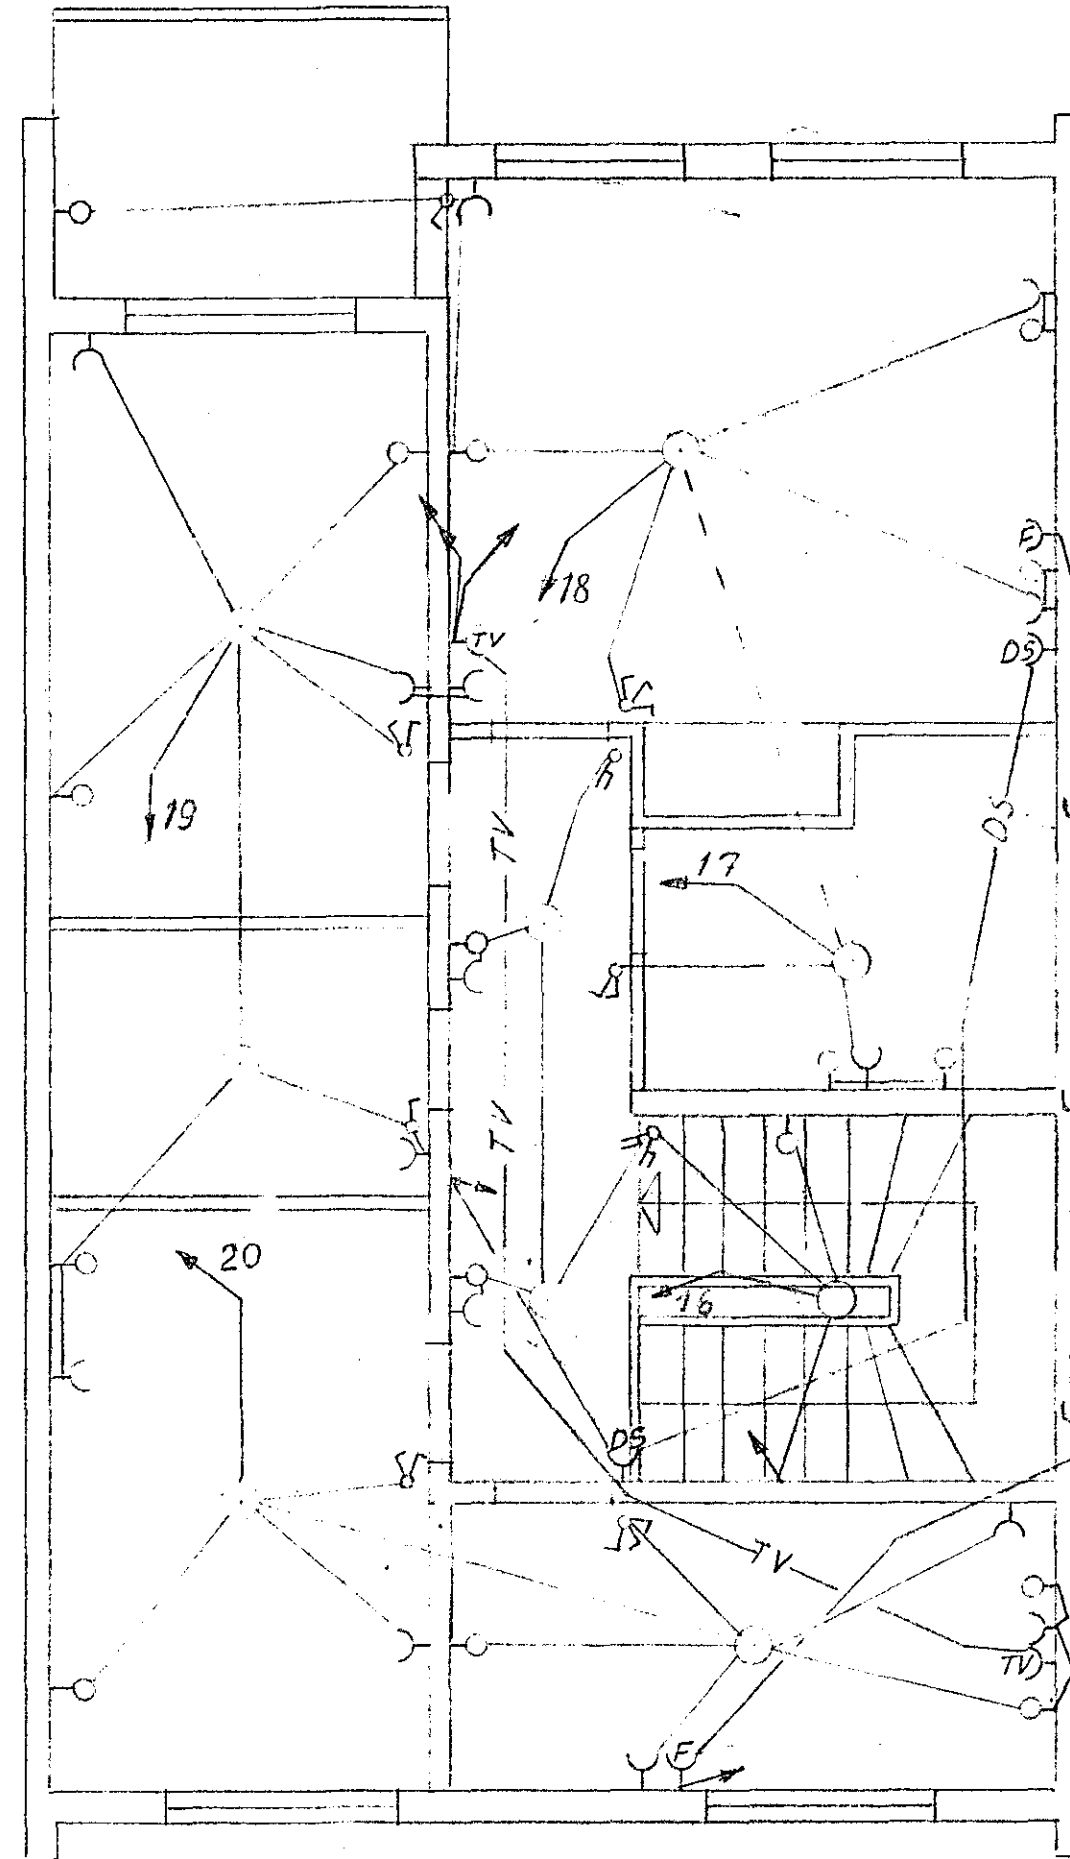
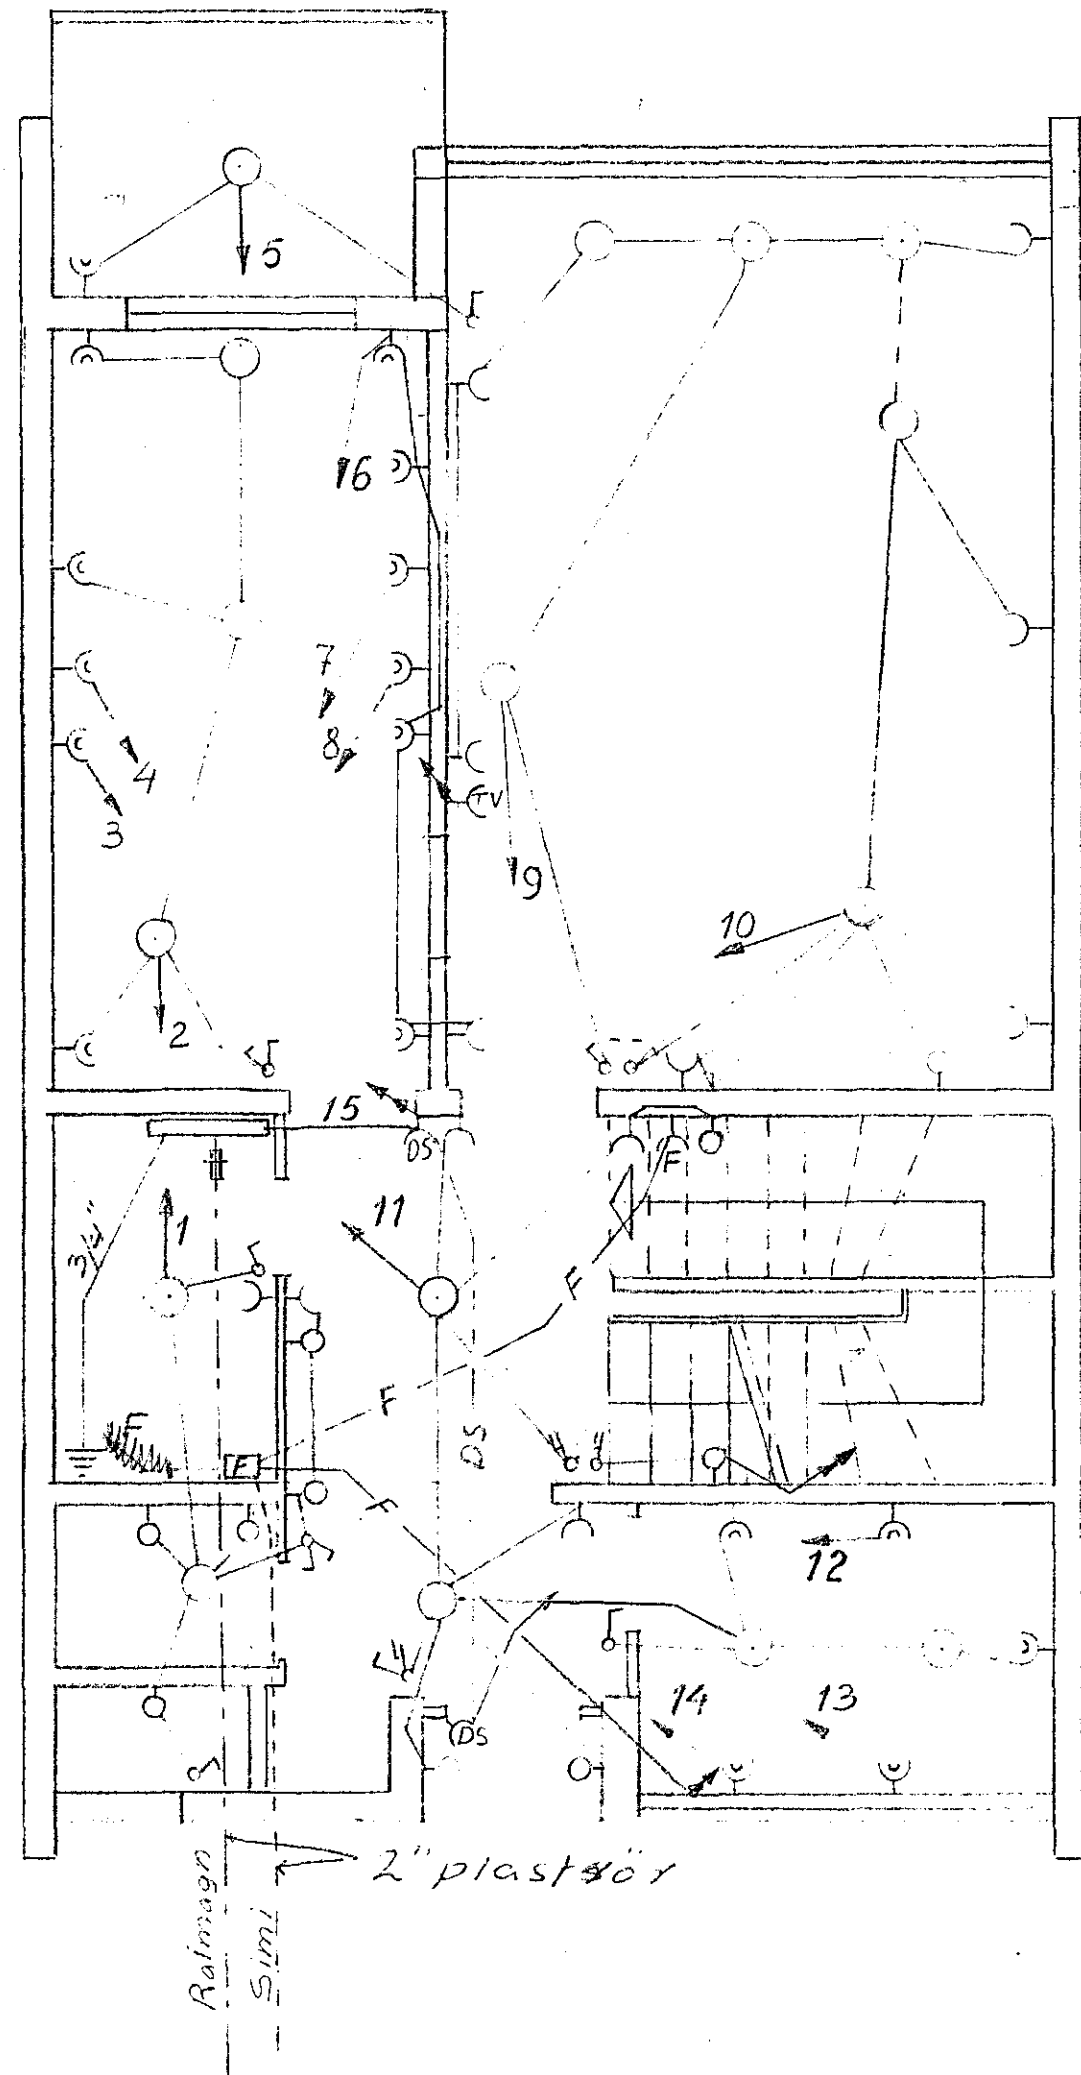


Inntök samþykkt / 19
 f.h. RAFVEITU HAFNARJARDAR
 Verkstjórn

1:100

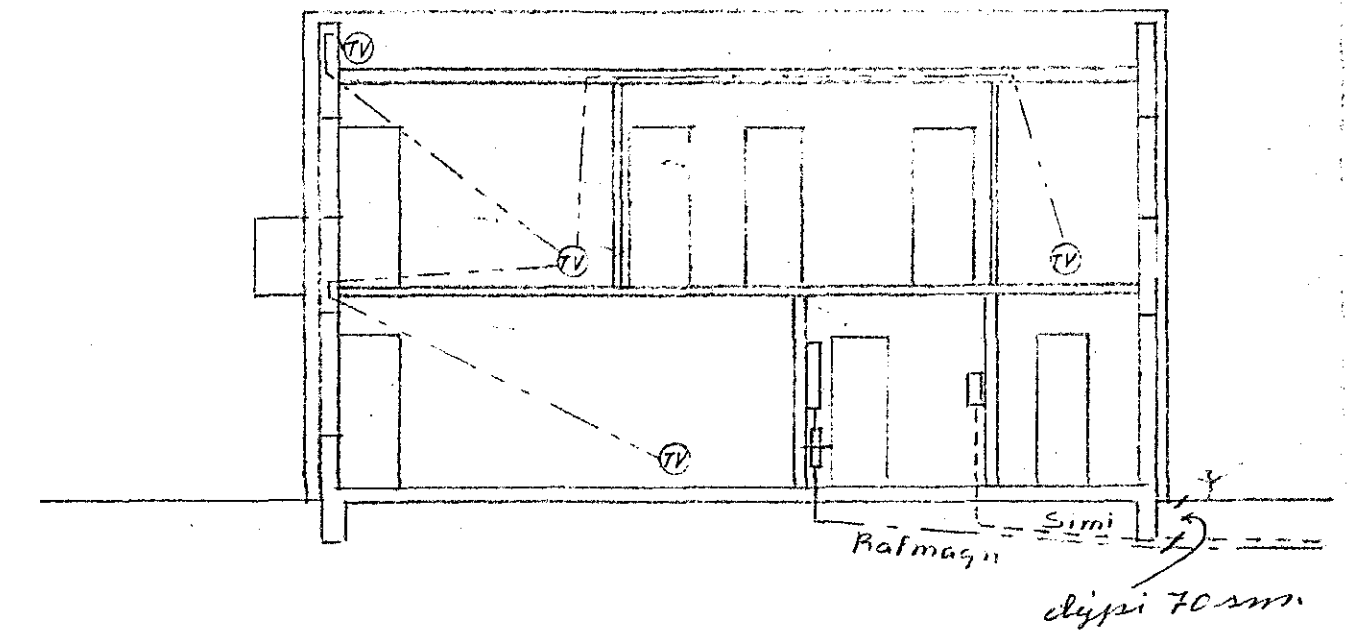

Tafla J.B.F. nr 113 FPE Spiltvör.

Grein	Var	Ljos	leng	Pipa	Hjod	
1	10A	7	2	5/8	1	
2	10"	3	3	"	"	
3	20"	1	1	3/4	"	Eidavél
4	20"	1	1	"	"	Upprotuvél
5	20"	1	1	5/8	"	
6	10"	4	1	"	"	
7	20"	1	3/4	"	"	Bakarstí
8	10"	1	"	"	"	Jasnapur
9	10"	4	3	5/8	"	
10	10"	4	3	"	"	
11	10"	5	3	"	"	
12	20"	1	3/4	"	"	Strauvél
13	20"	1	"	"	"	Kannari
14	20"	1	"	"	"	Þrotuvél
15	10"			5/8	1-2	Dýrasími
16	10"	7	2	"	2	
17	10"	3	1	"	"	Þauvélartentill
18	10"	5	3	"	"	
19	10"	5	4	"	"	
20	10"	6	4	"	"	
		50		40		

1051-

Asgeir Höskuldsson M.T.F.I	10.9.1966 Þess. Stofnun
Raðhús v. Smyrlahraun 29 Raflogn.	Málav 1:50 1:100