

A


B

C

D

E

F

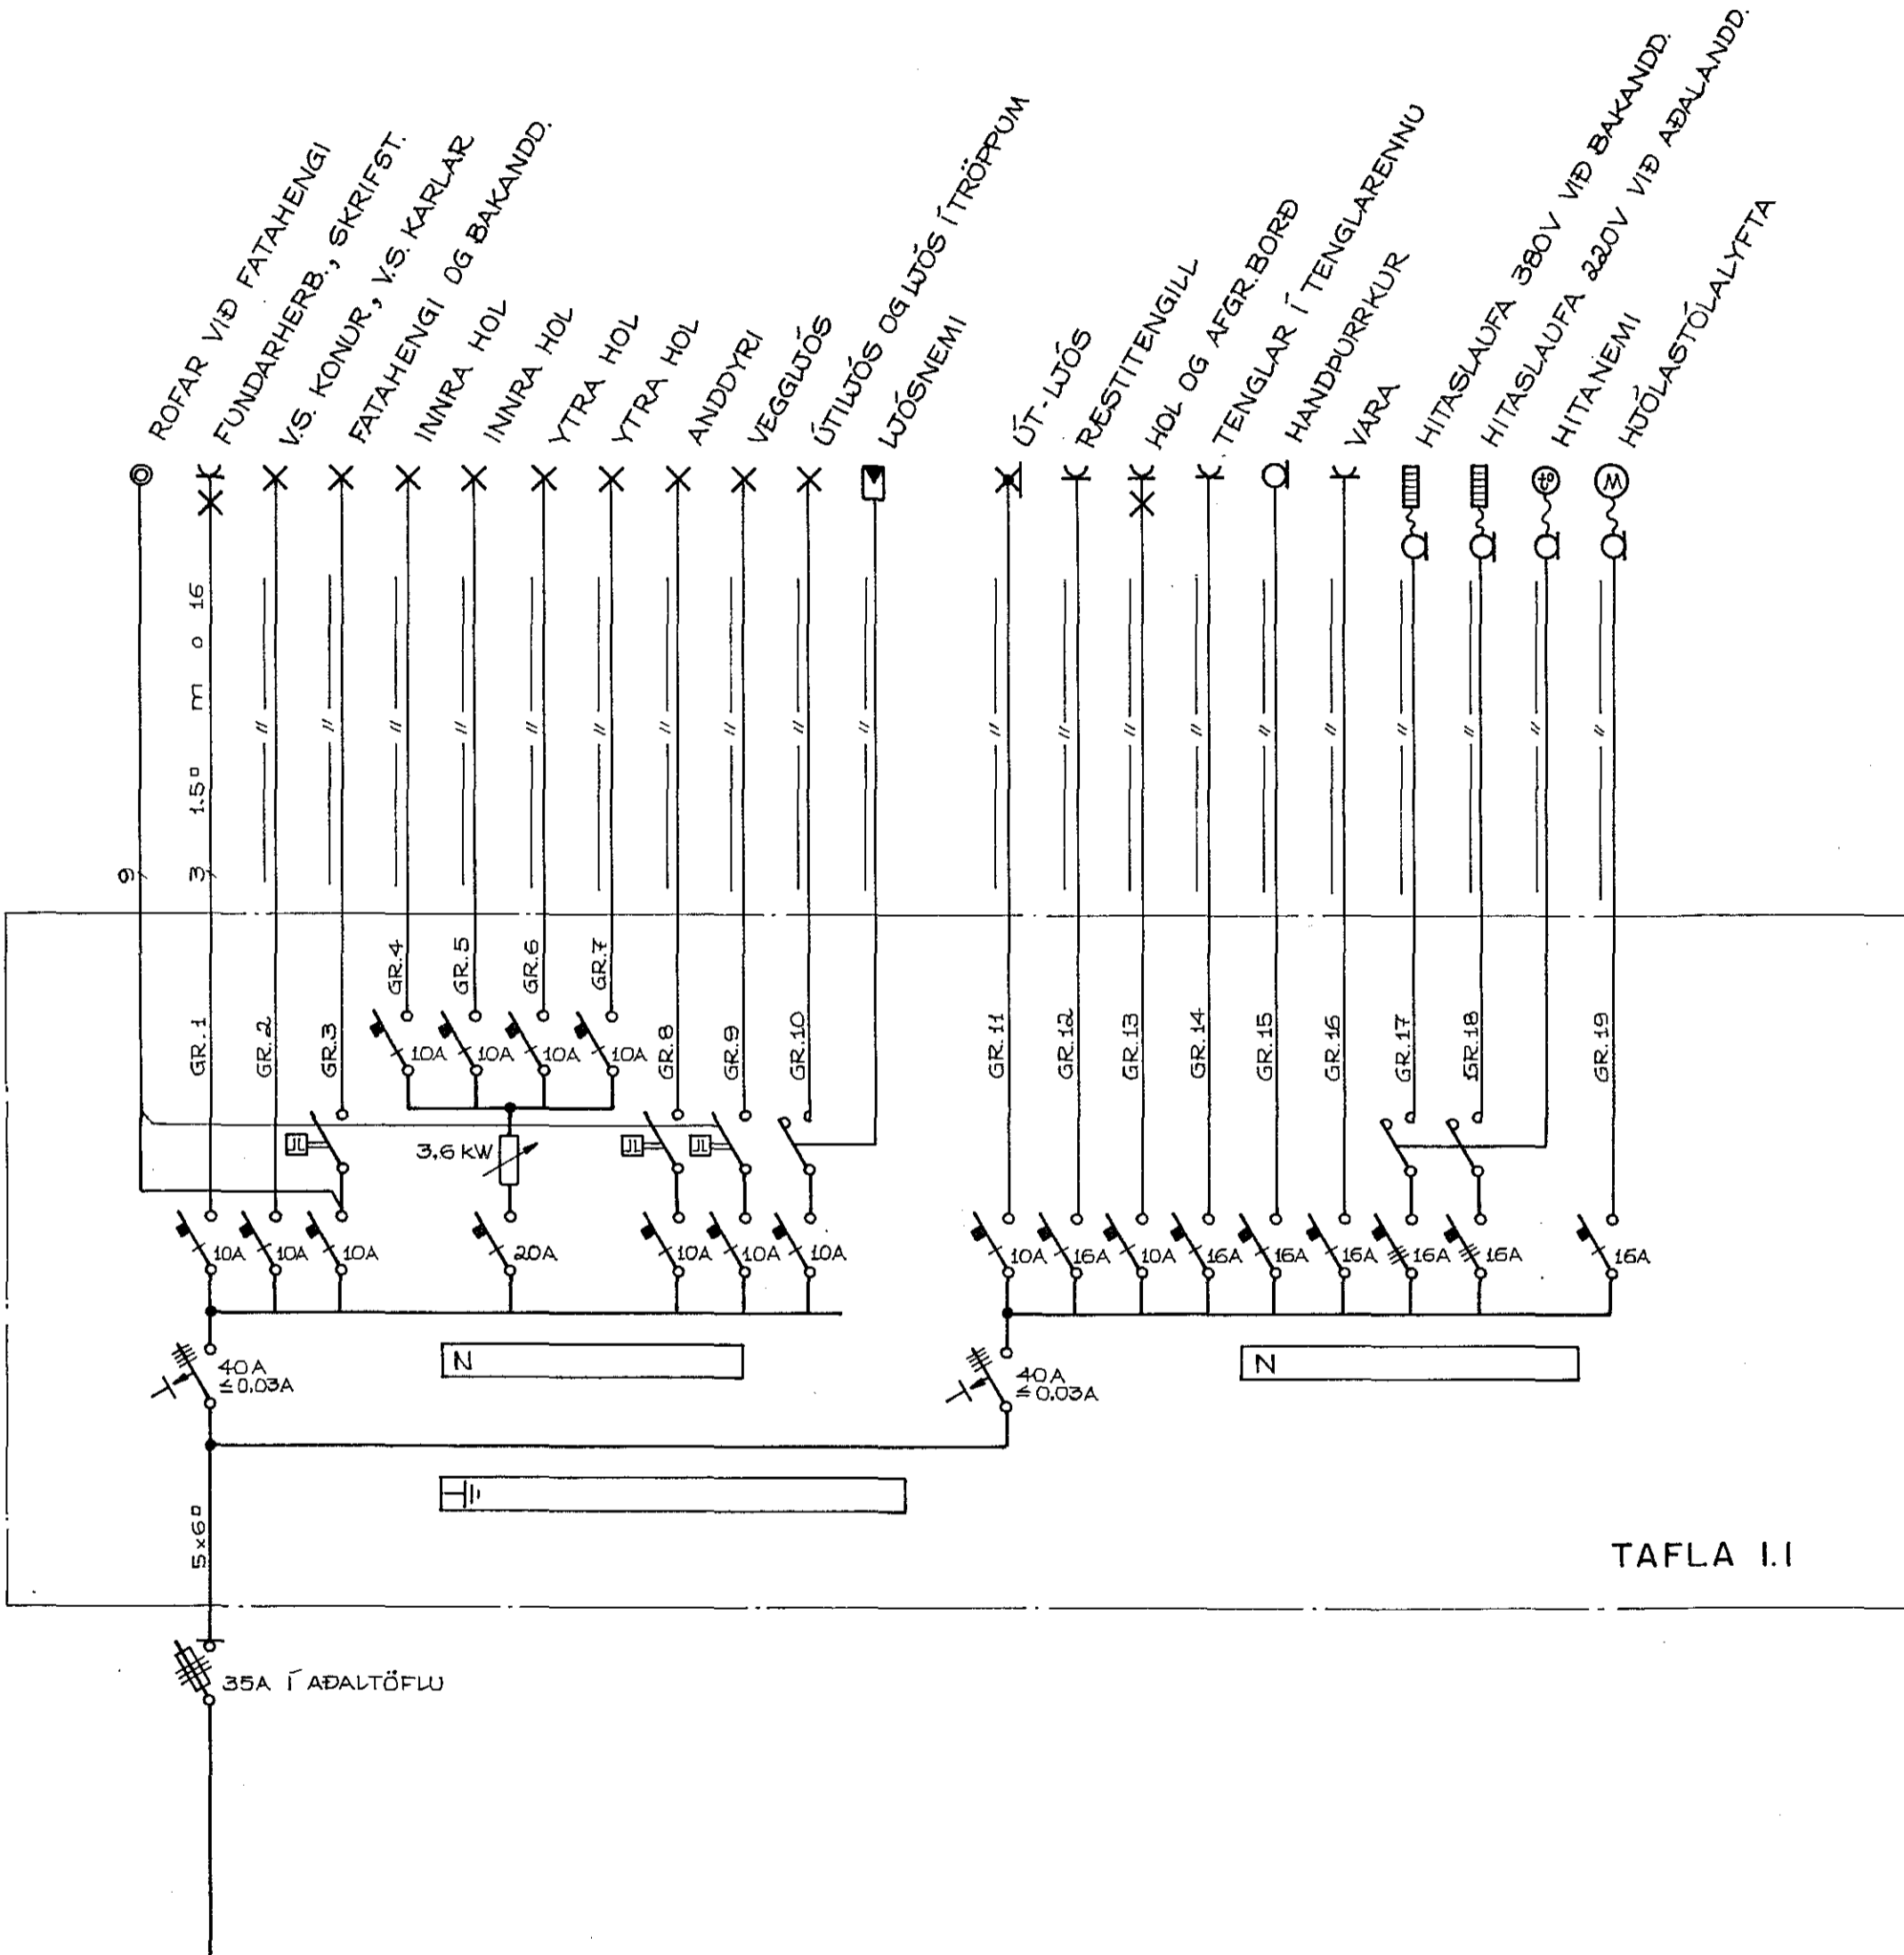

TAFLA I.I

A	88.02.05	VINNUTEIKNING	S.E.	T.S.	<i>Trausti Sveinbjörnsson</i>
ÚTG.	DAGS.		TEIKN.	HANNAÐ	SAMÞYKKT

STRANDGATA I · HAFNARFIRÐI
EINLÍNUMYND AF TÖFLU I.I.



RAFMA GNSVERKFRÆÐISTOFA
 TRAUSTI SVEINBJÖRNSSON RAFM. IÐNFR. SÍMI: 667390
 EDMUND BELLERSEN RAFM. TÆKNIFR. SÍMI: 667388
 RAGNAR D. STEFÁNSSON RAFM. VERKFR. SÍMI: 667835
 AGÚST ÞÓRHALLSSON RAFM. VERKFR. SÍMI: 667805

MKV.	7.
TEIKN NR.	8
NÆSTA TEIKN. NR.	9
VERKNR.	
BL. 8 AF 13	ÚTG. A
GEYMSLUNR. 3 - 39	