
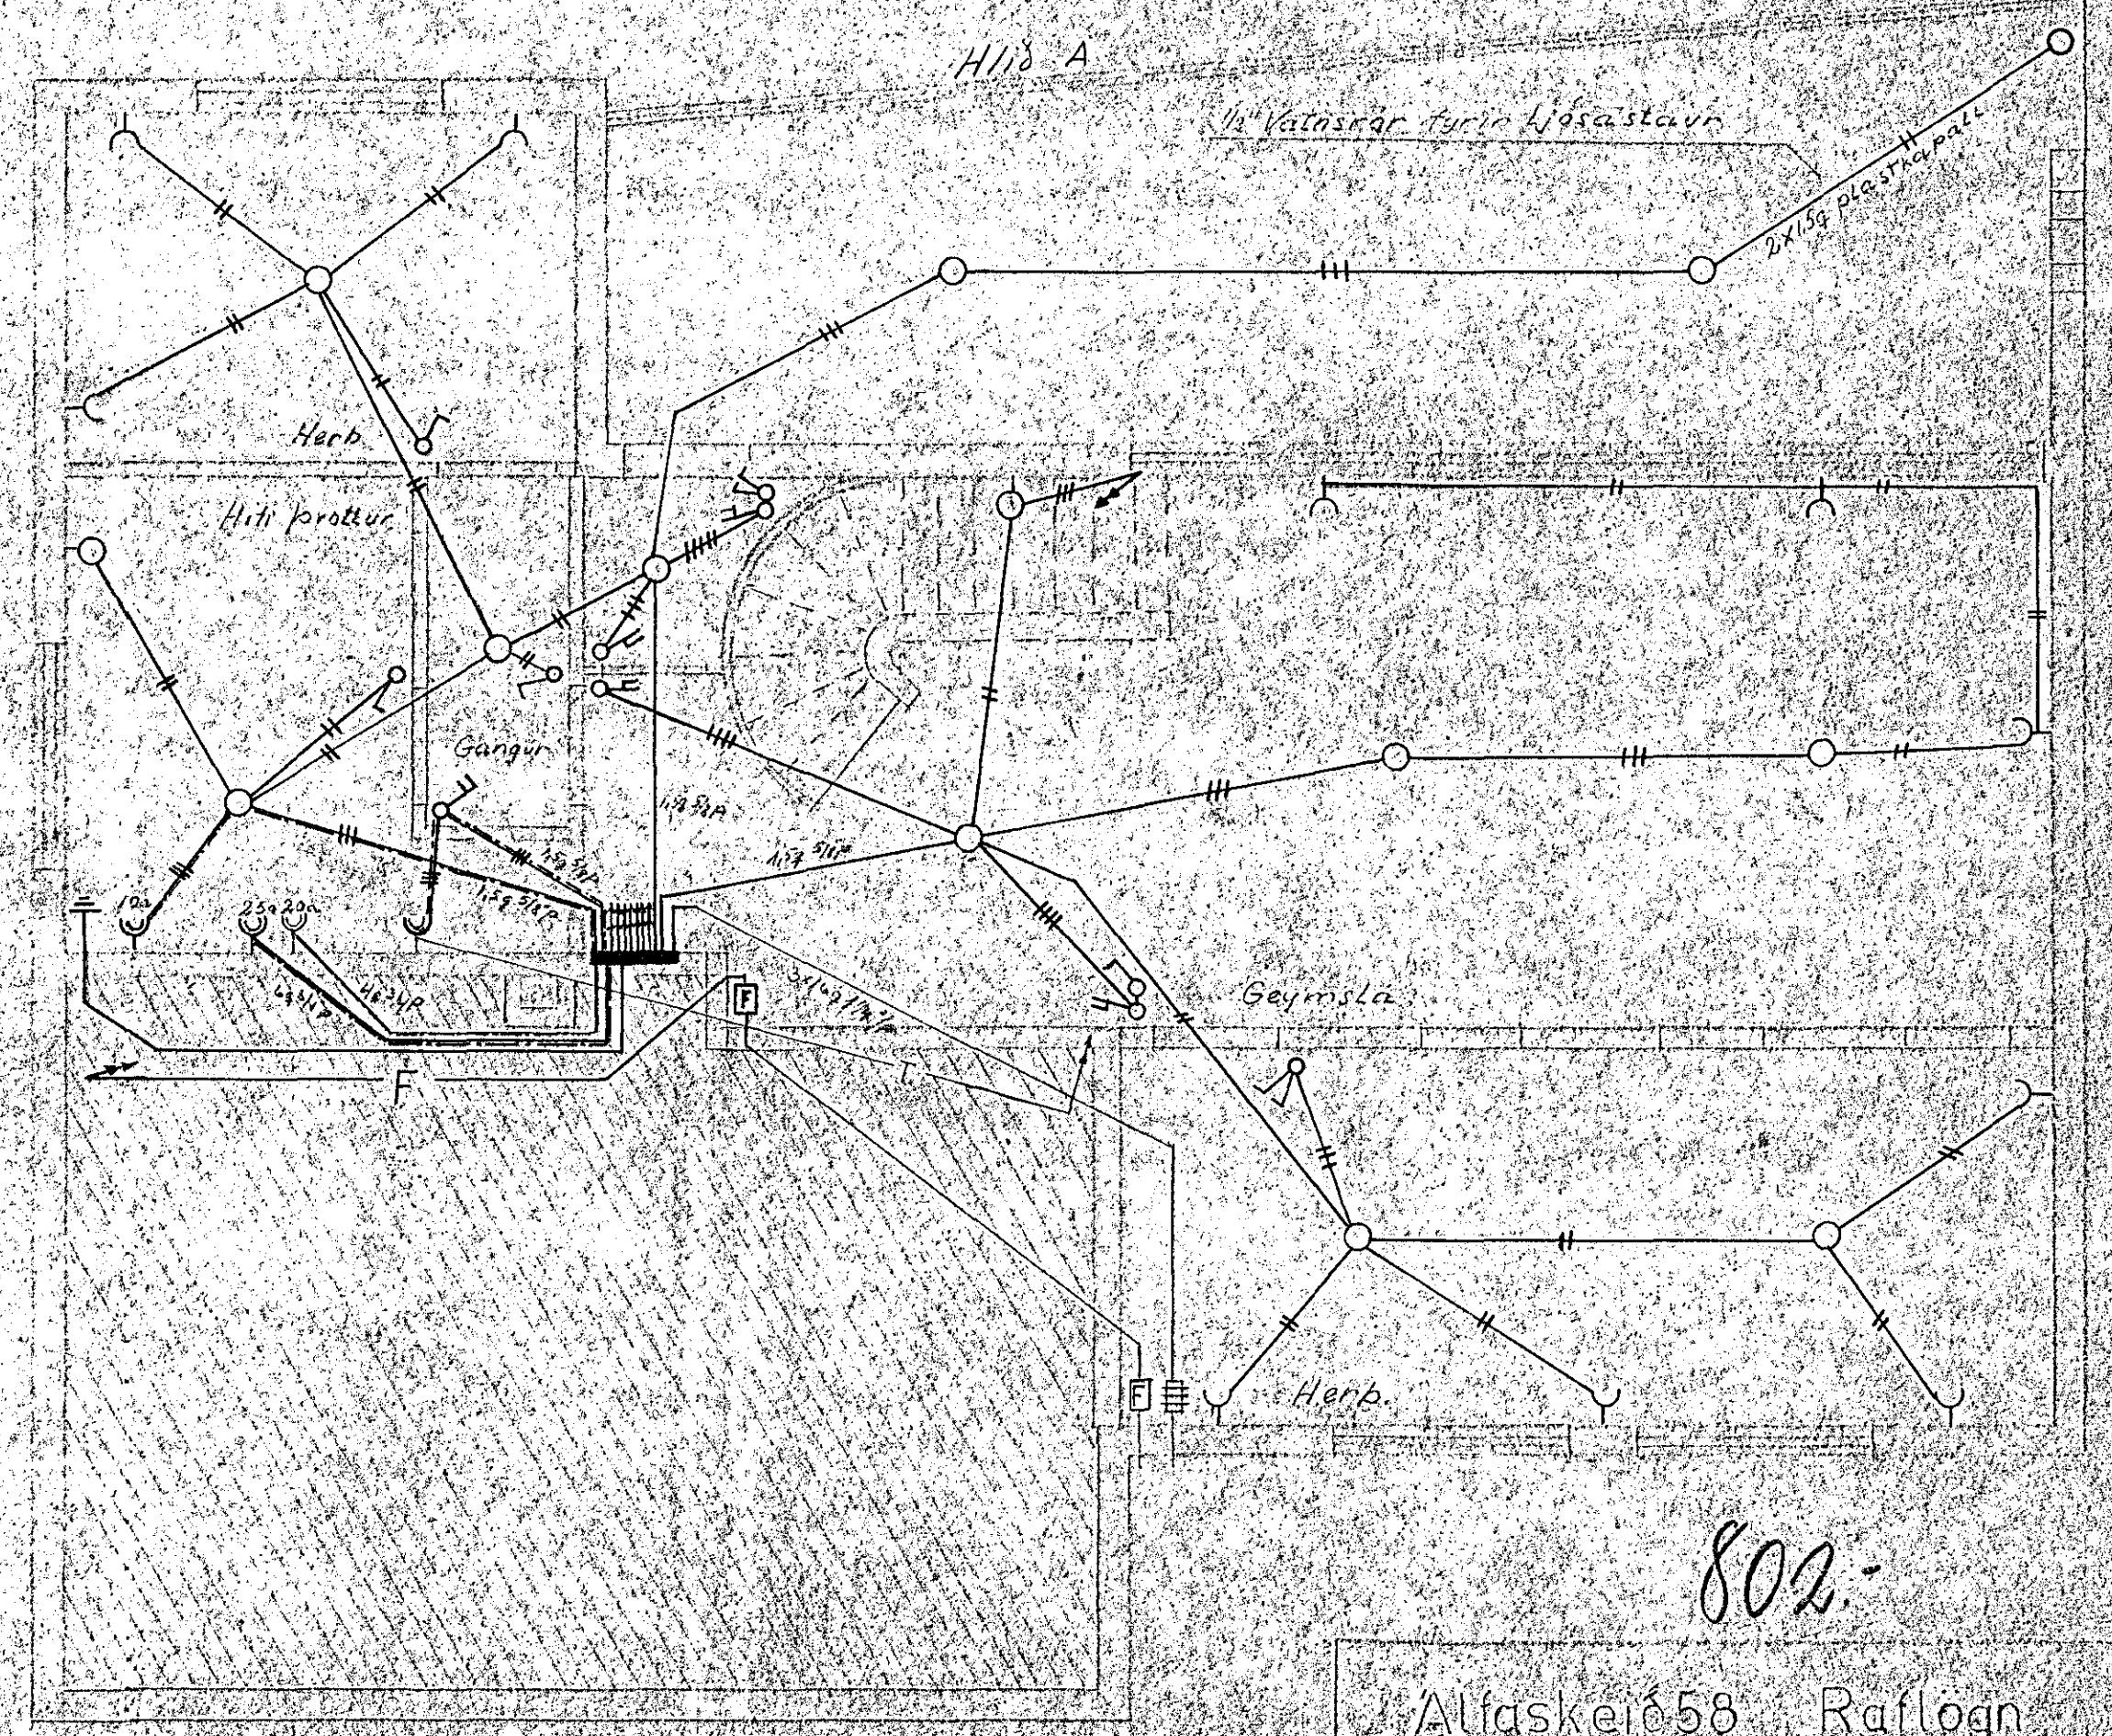
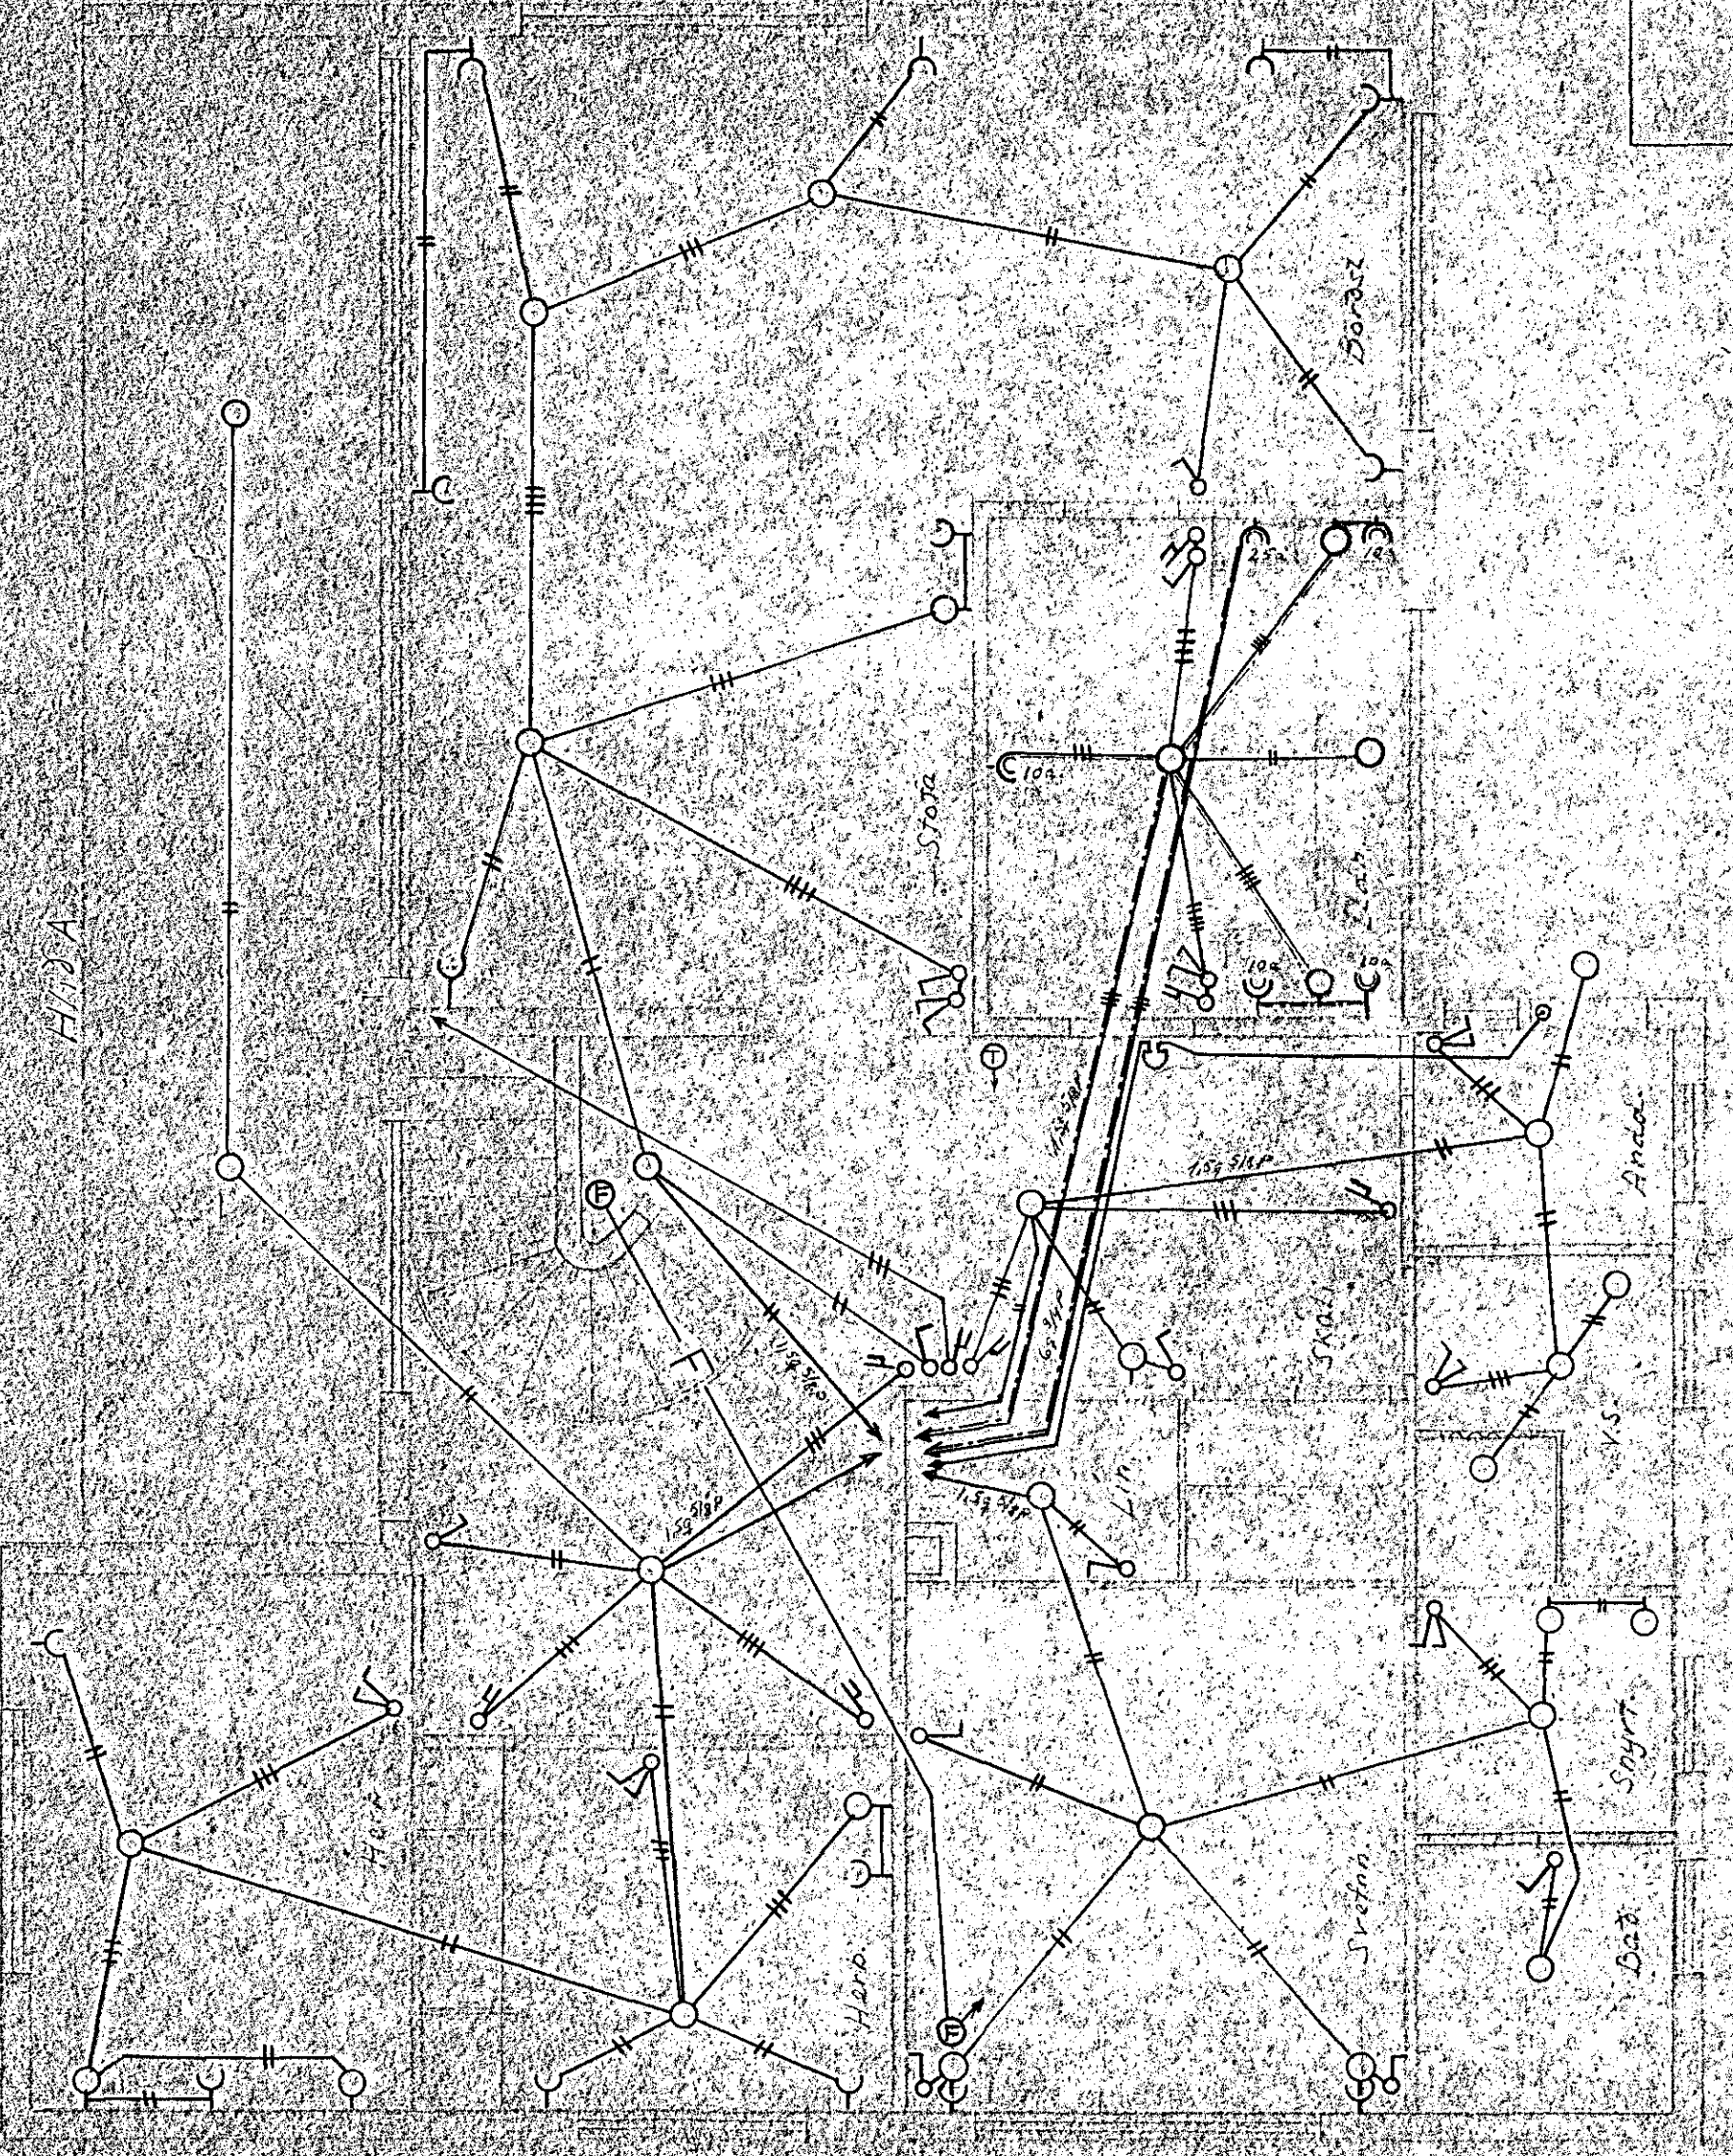
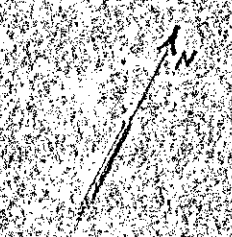
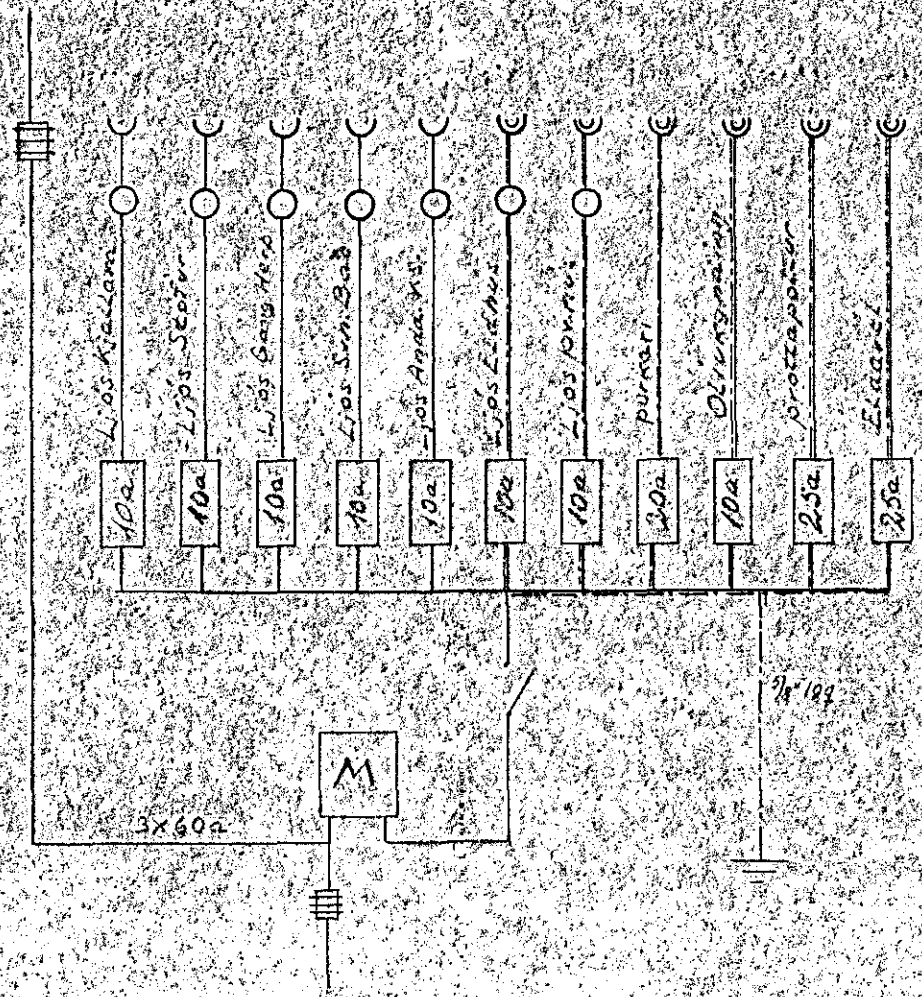


1:2000

Inntök samþykkt 4.10.1961
 f.h. RAFFVEITU HAFNARFIJÐAR
 Verktöni
Blenni Þórunn

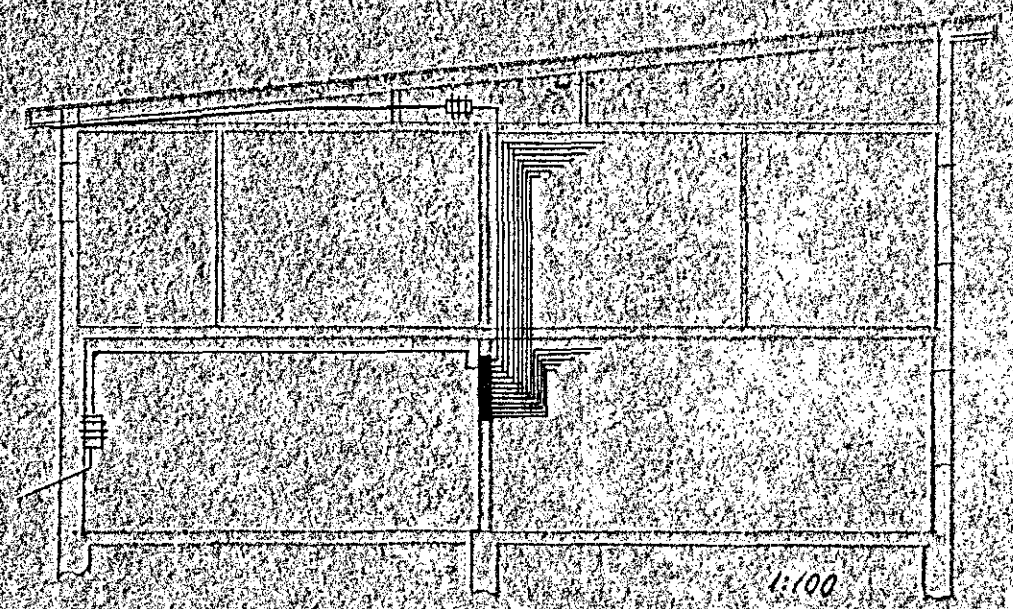

802-

Alfaskeið 58 Rafloagn
 Mkv 1:50
 Hafnarfi. sepi. 1961 Þorvaldur Þorvaldursson