
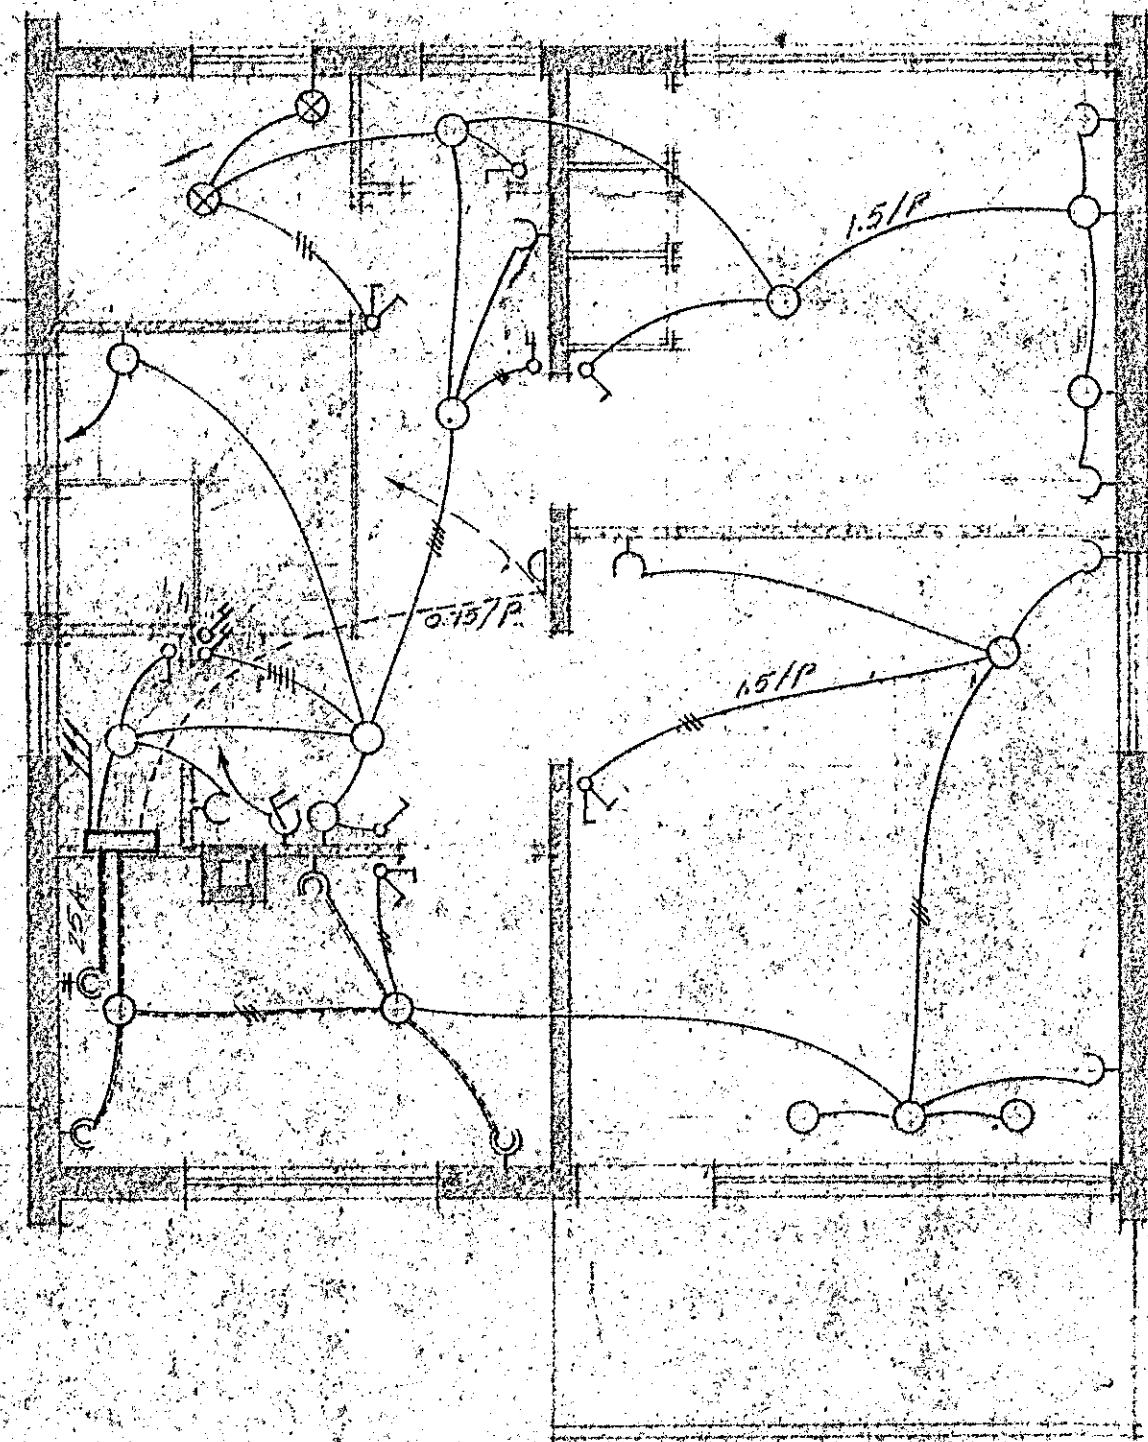


ERLUHRAUN NR. 2. HAFNARF.  
 RAFLAGNATEIKNING  
 BLAD II. MÁL 150

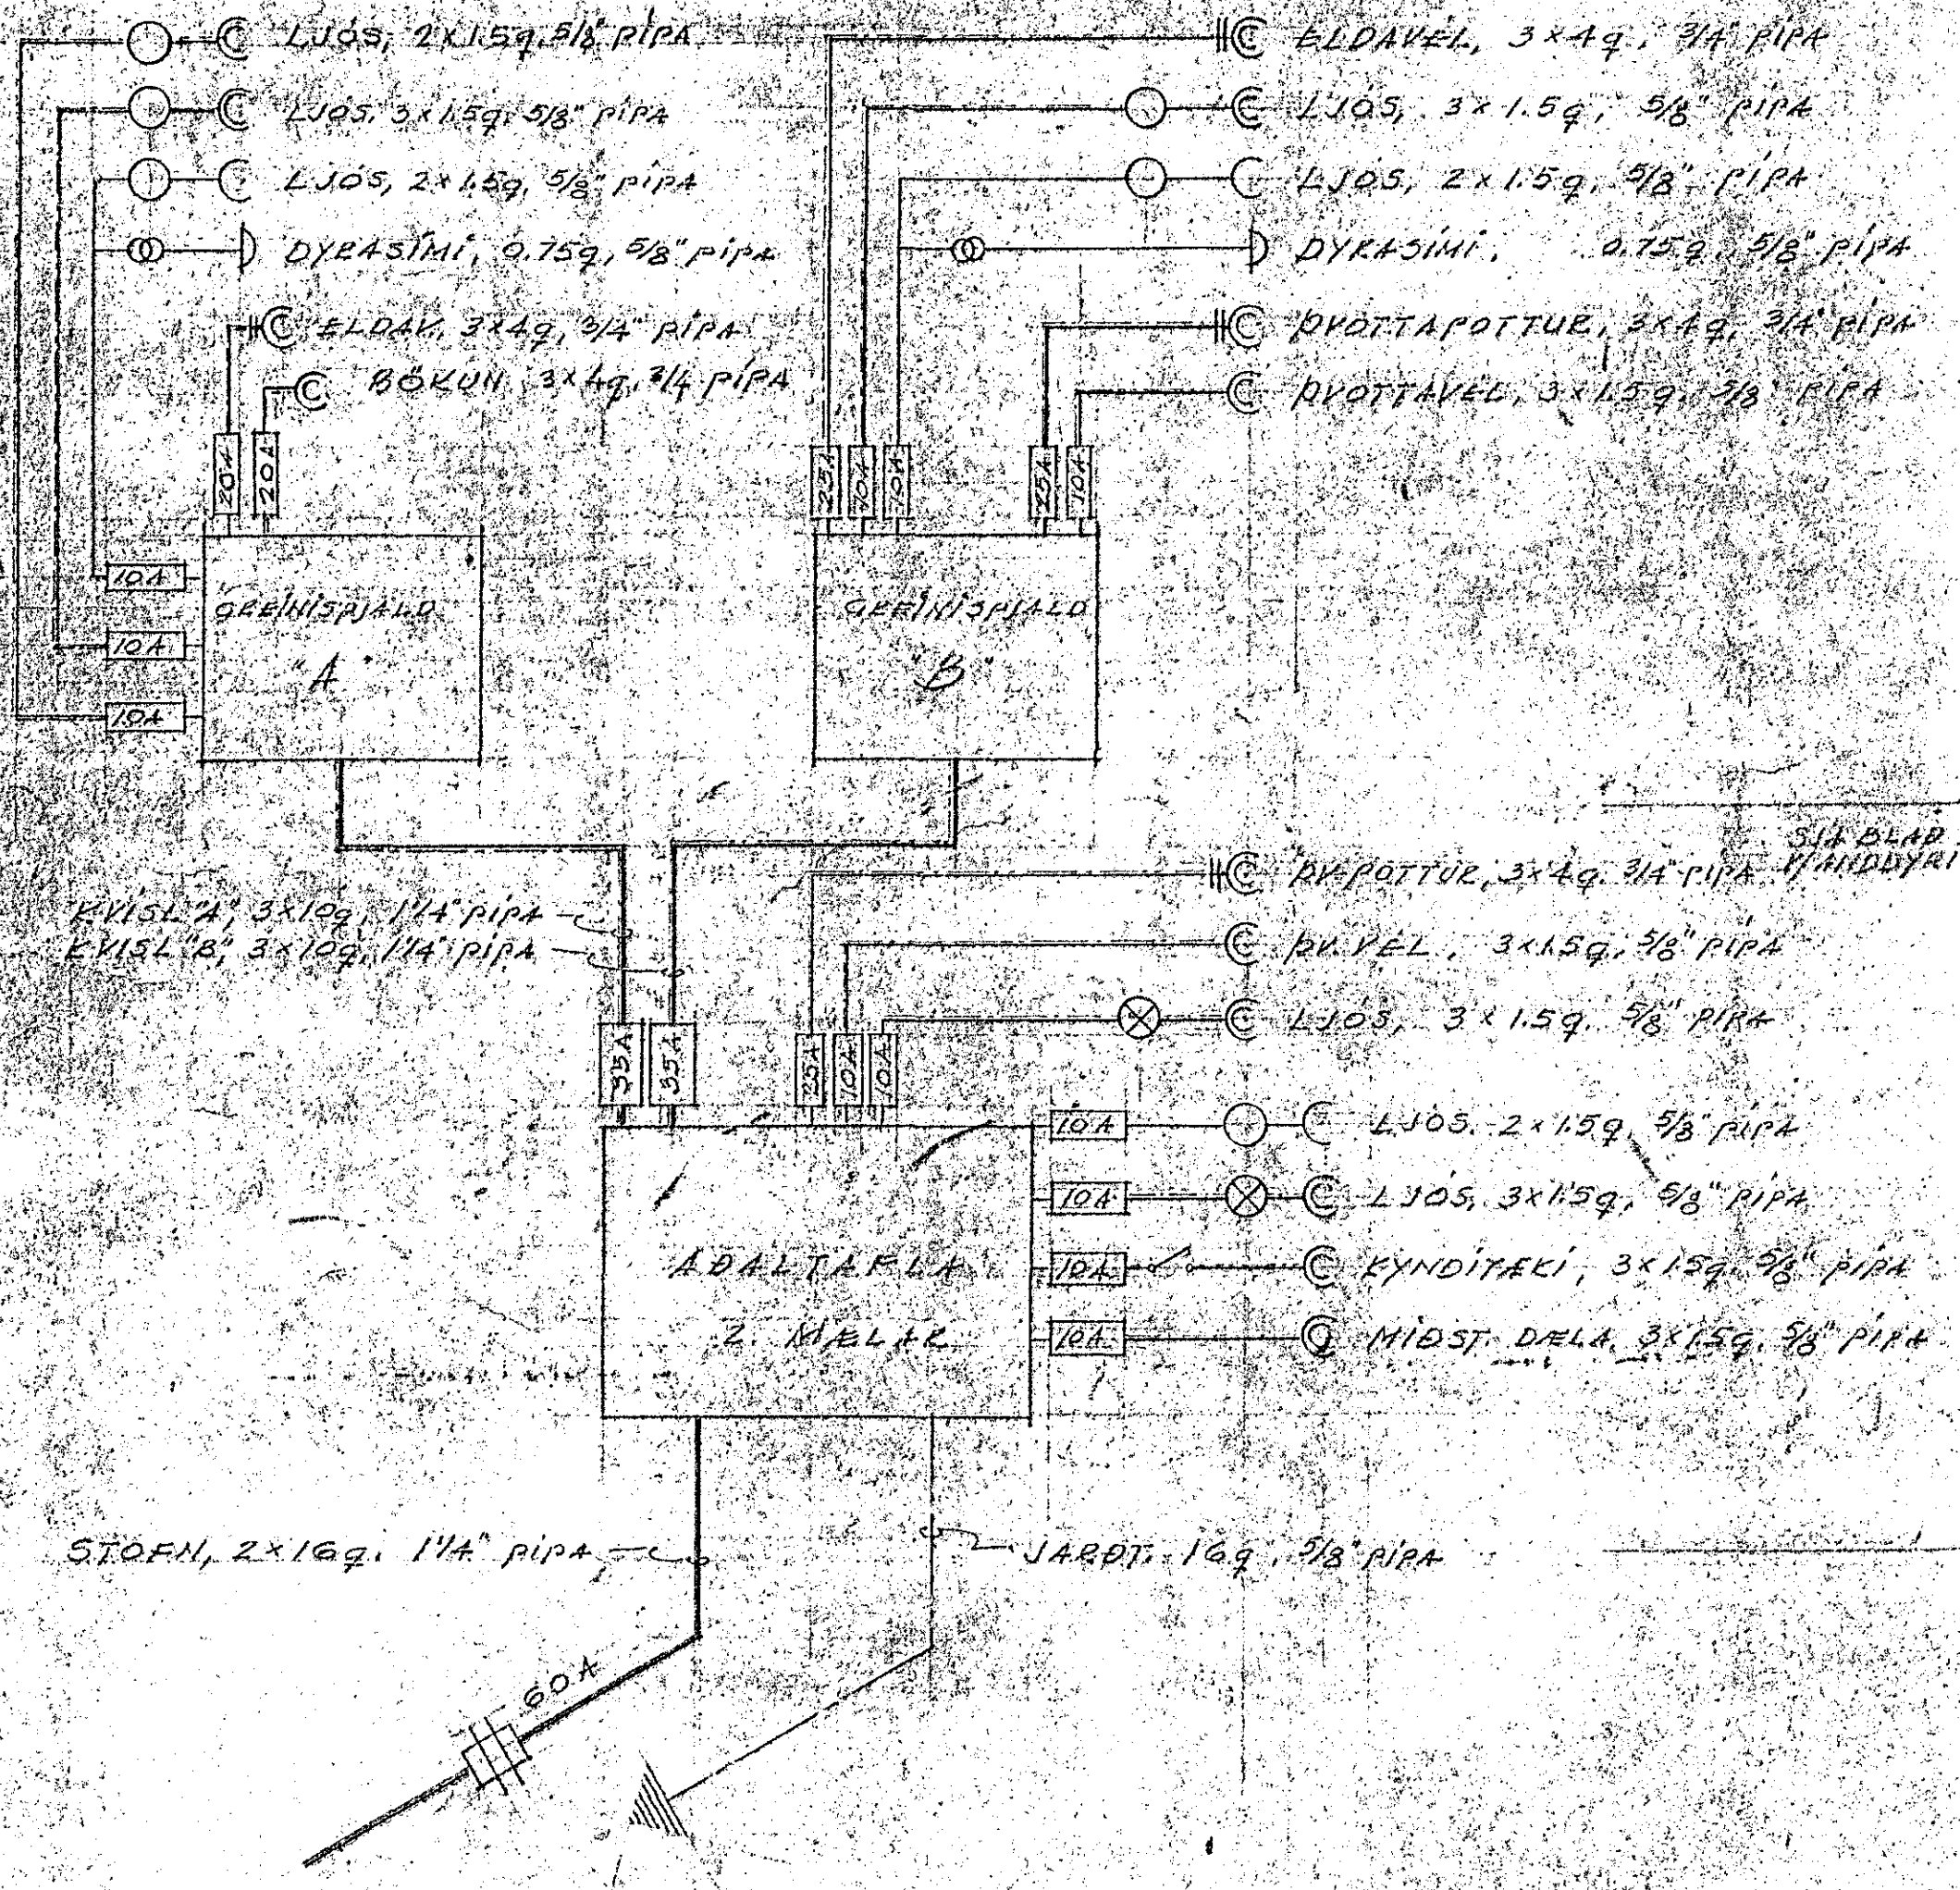

XFIRLITSMYND

IBÚÐ 'B'

TEIKNING NR. 008 '62  
 HAFNARFIRÐI 1. SEPT 1962  
 Guðmundur Guðmundsson