



Húveita nr. 2539, Teikning nr. 821
 Samþykkt þ. 31.5. 1978
 Í h. RAÞVEITU HAFNARFJÁRDAR
Jens Einarsson
 Eltítlitamaður rálagna

GREINATAFLA, RAKAPÉTT


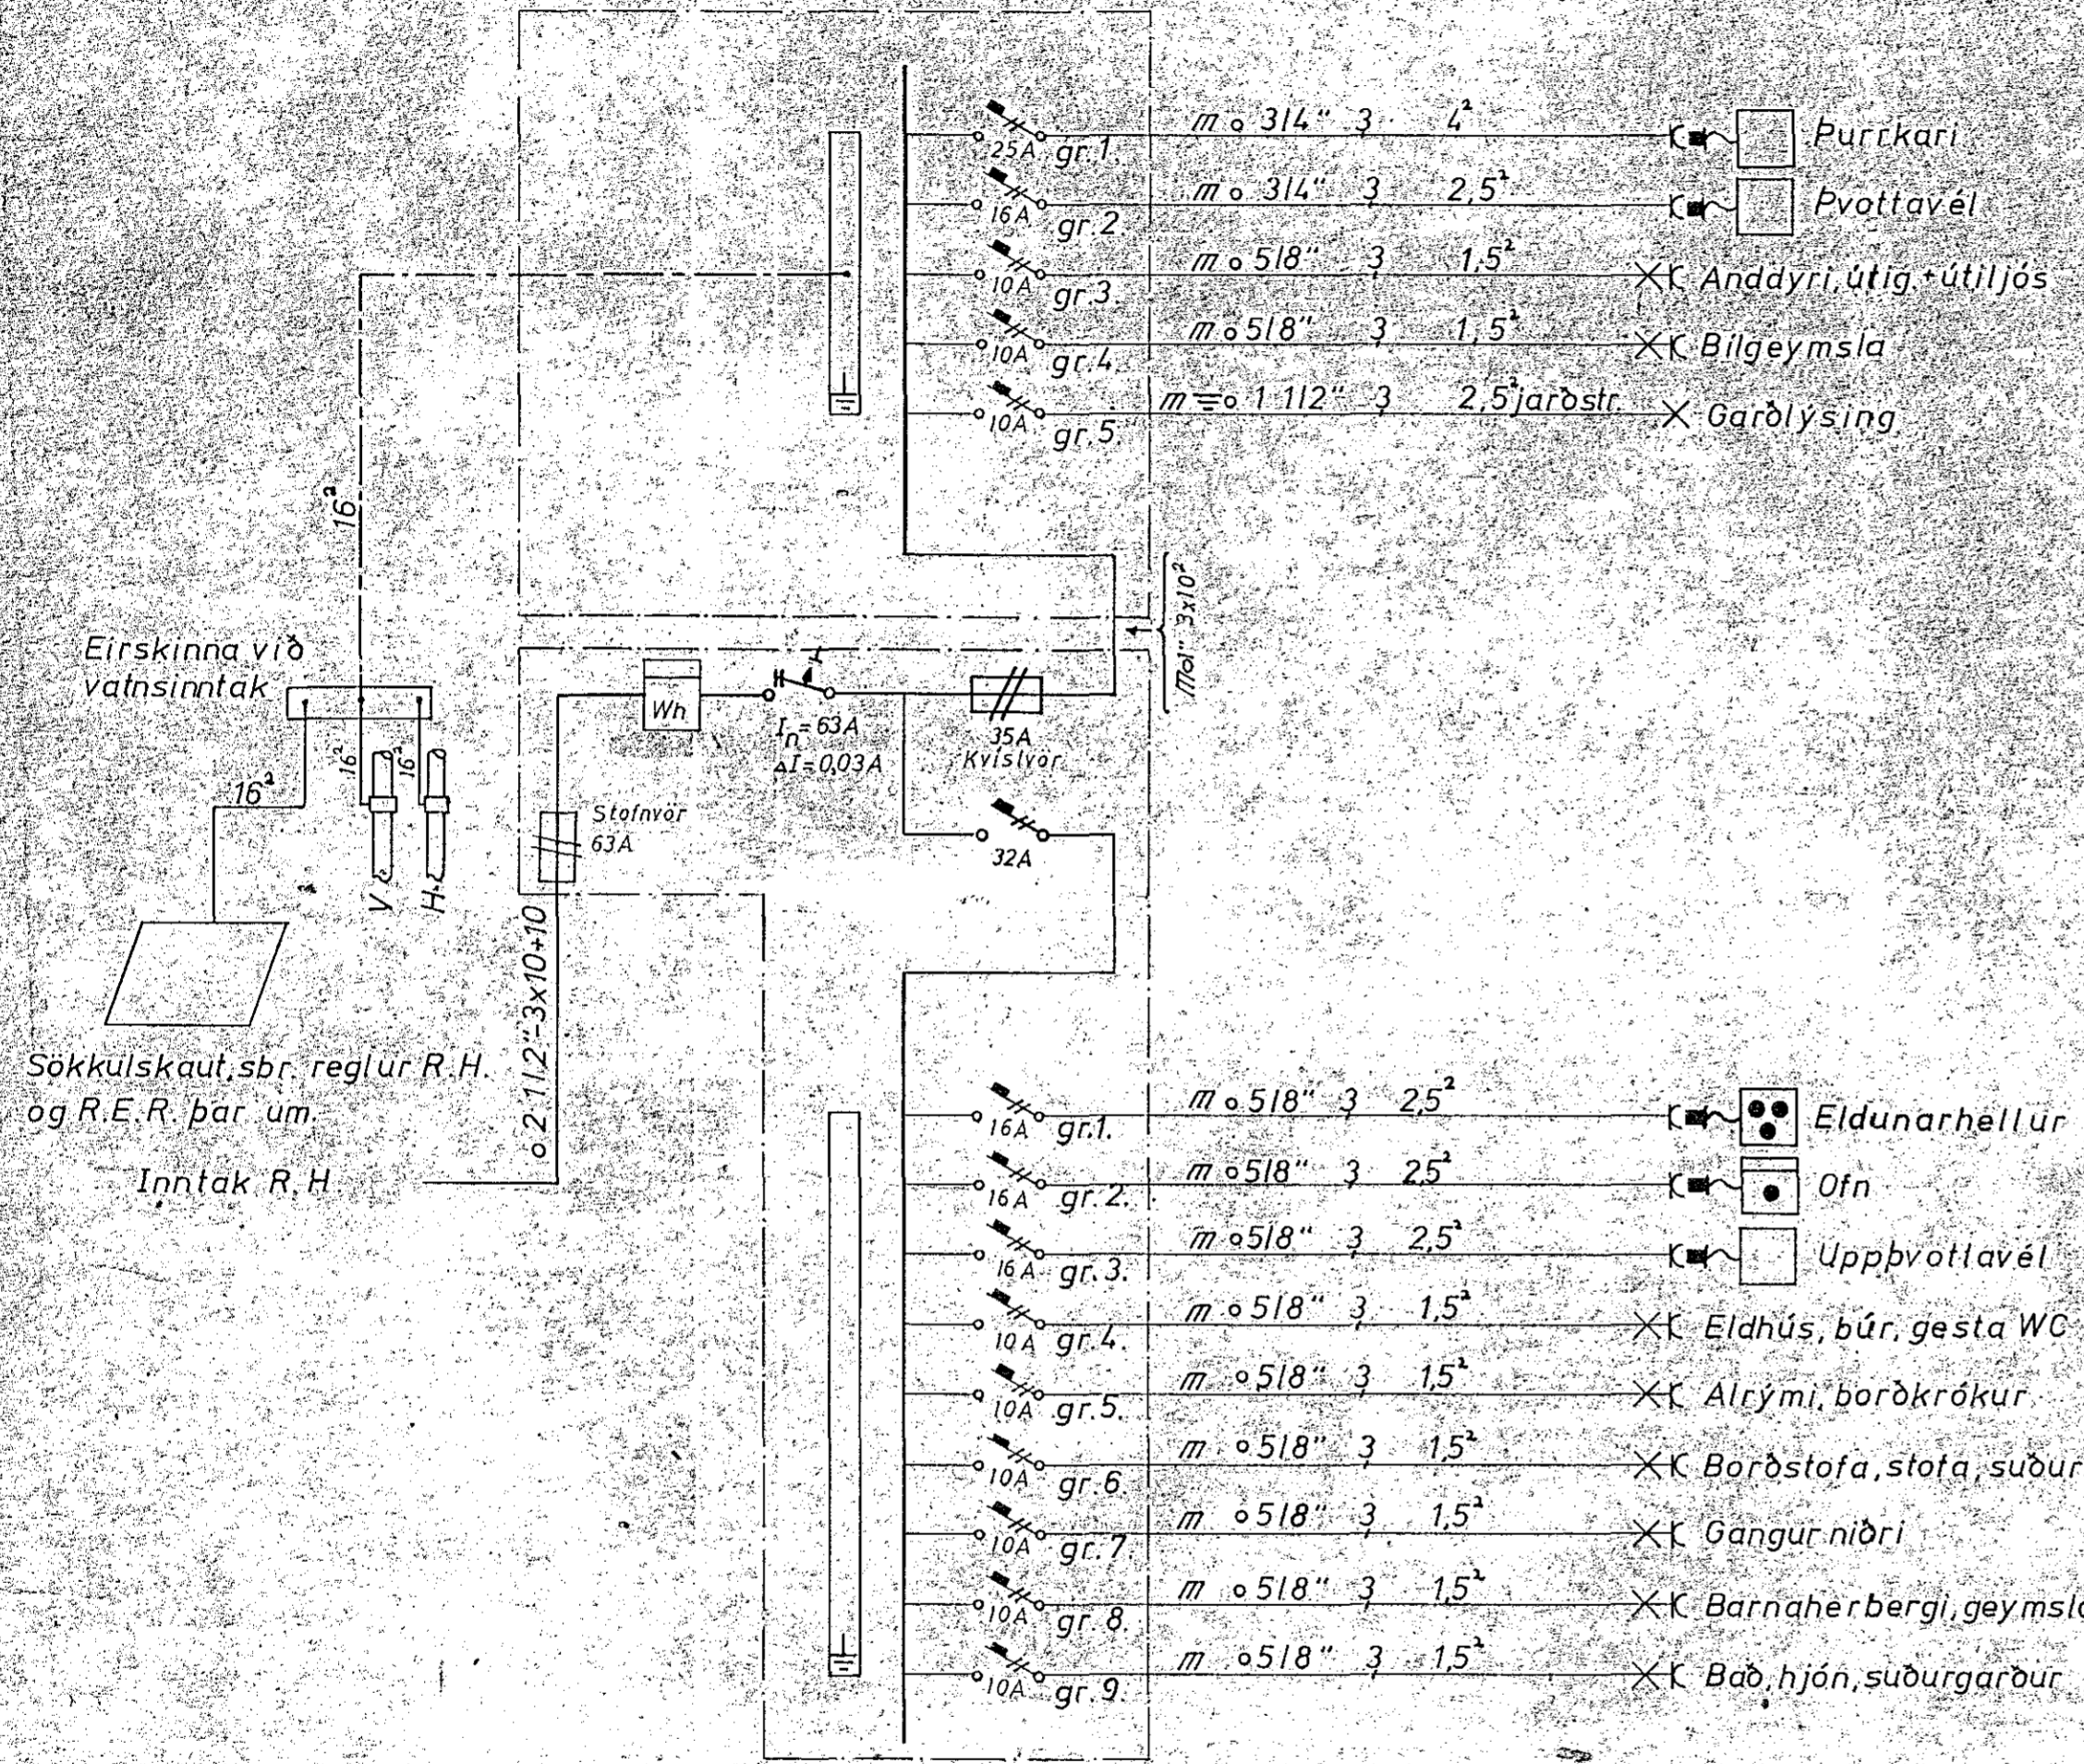


ADALTAFLÁ JBP 1131-

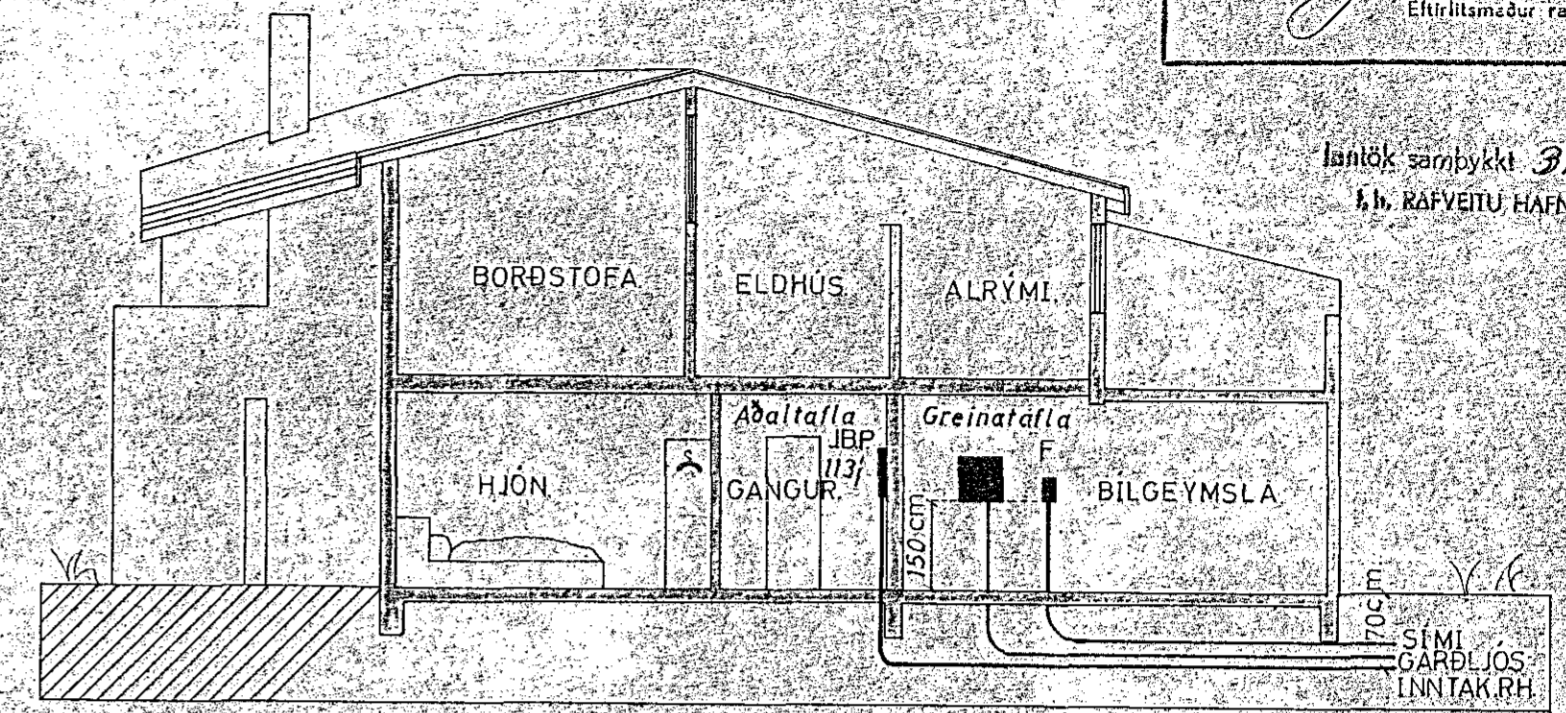

PVERSNID A-A, MK 1:100

Lantök samþykkt 31.5. 1978
 Í h. RAÞVEITU HAFNARFJÁRDAR
 H.K.

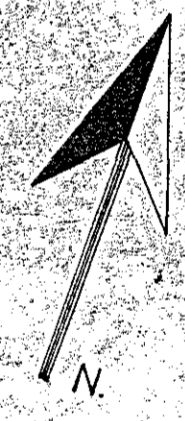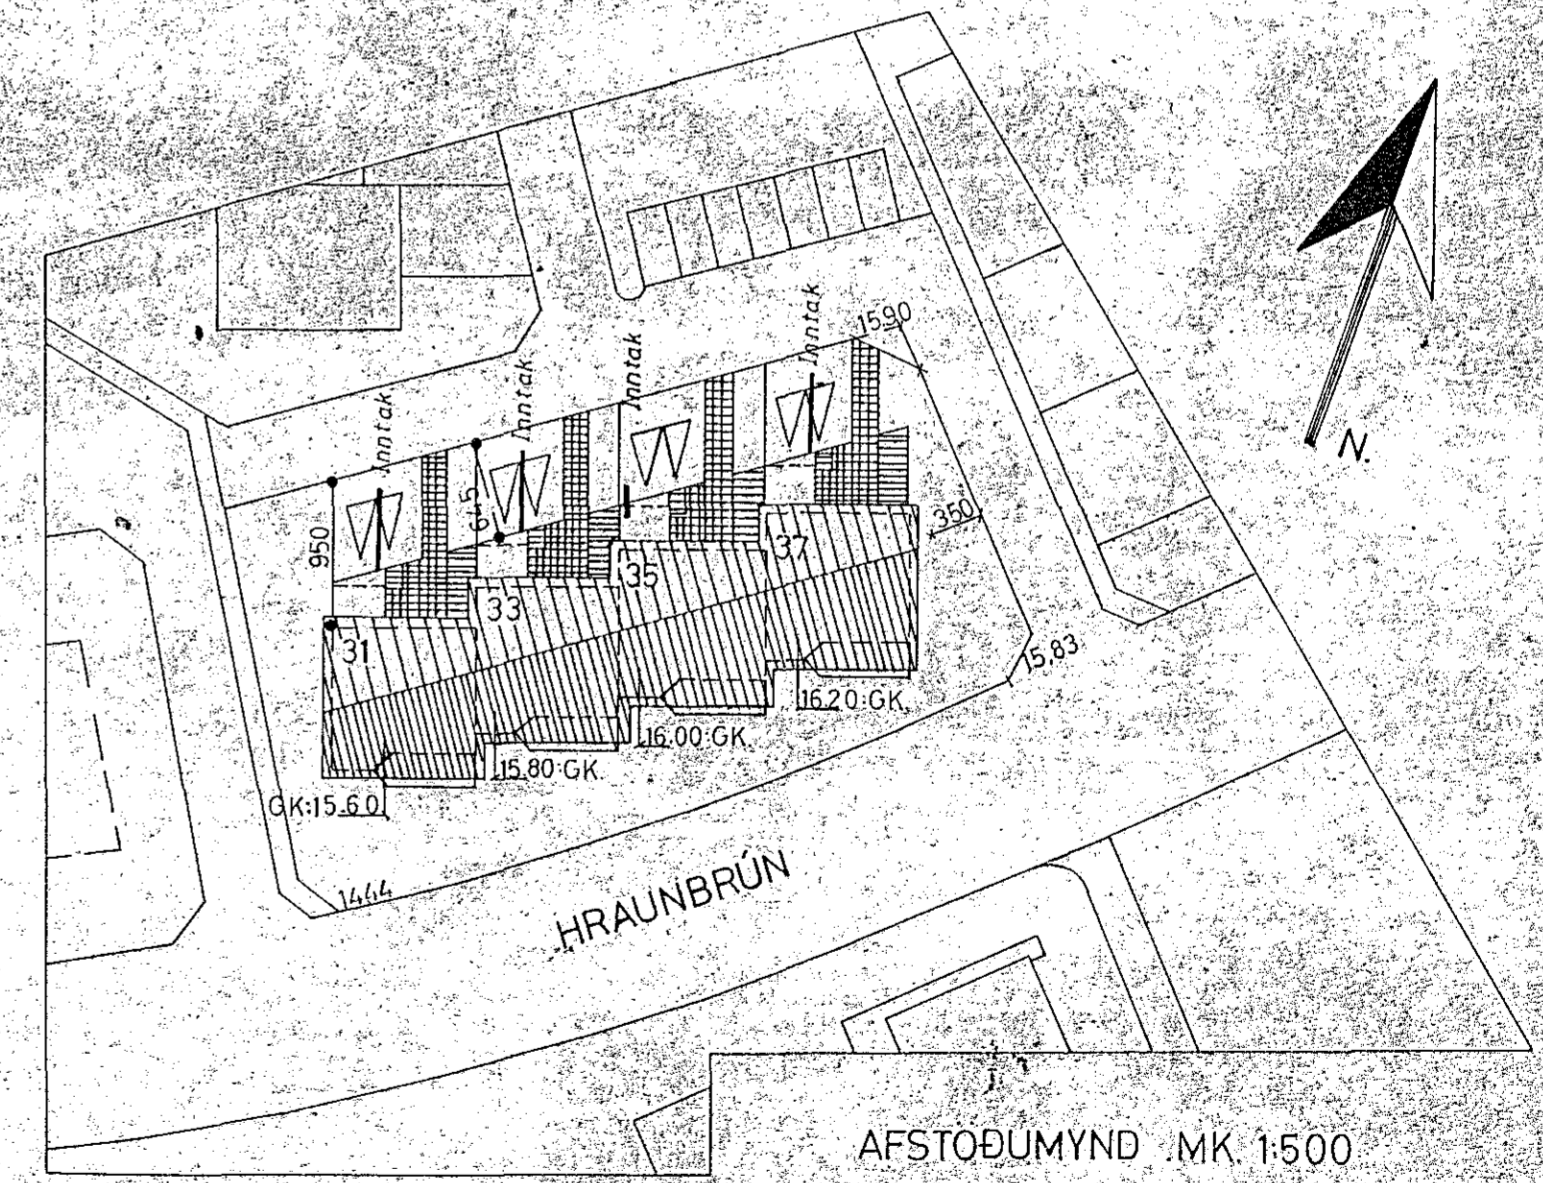

Dags.	Nafn.	HRAUNBRÚN HAFNARF	Kvarðr. 1:100 1:500	
Frumdr.	Júni 77			EINLÍNUMYNDIR, PVERSNID, AFSTADA
Teikn.	30.6.77			
Yfirl.				
Halldór Kristjánsson, Rafmagnsverkfræðingur, Otraleig 34, RVK, Sími: 31187.		Nr. 77.01.2	BLAD 2 AF 2	

Breyt.	Dags.	Nafn.
--------	-------	-------

31.821