


LYNGHVAMMUR NR. 3, HAFNARFIRÐI


RAFLAGNATEIKNING - BLAÐ 2

MÁL 1:50

- BJALLA - 0,75g - 5/8" PIPA
- LJÓS - 1,5g - 5/8" PIPA #1
- LJÓS - 1,5g - 5/8" PIPA #2
- LJÓS - 1,5g - 5/8" PIPA #3
- LJÓS - 1,5g - 5/8" PIPA #4
- LJÓS - 1,5g - 5/8" PIPA #5
- ELDVAÐEL - 4g - 3/4" PIPA #6
- BAKAROPN - 4g - 3/4" PIPA #7
- ÞVOTTAPOTTIL - 4g - 3/4" PIPA #8
- ÞVOTTVAÐEL - 1,5g - 5/8" PIPA #9
- UPPÞVAÐEL - 2,5g - 5/8" PIPA #10

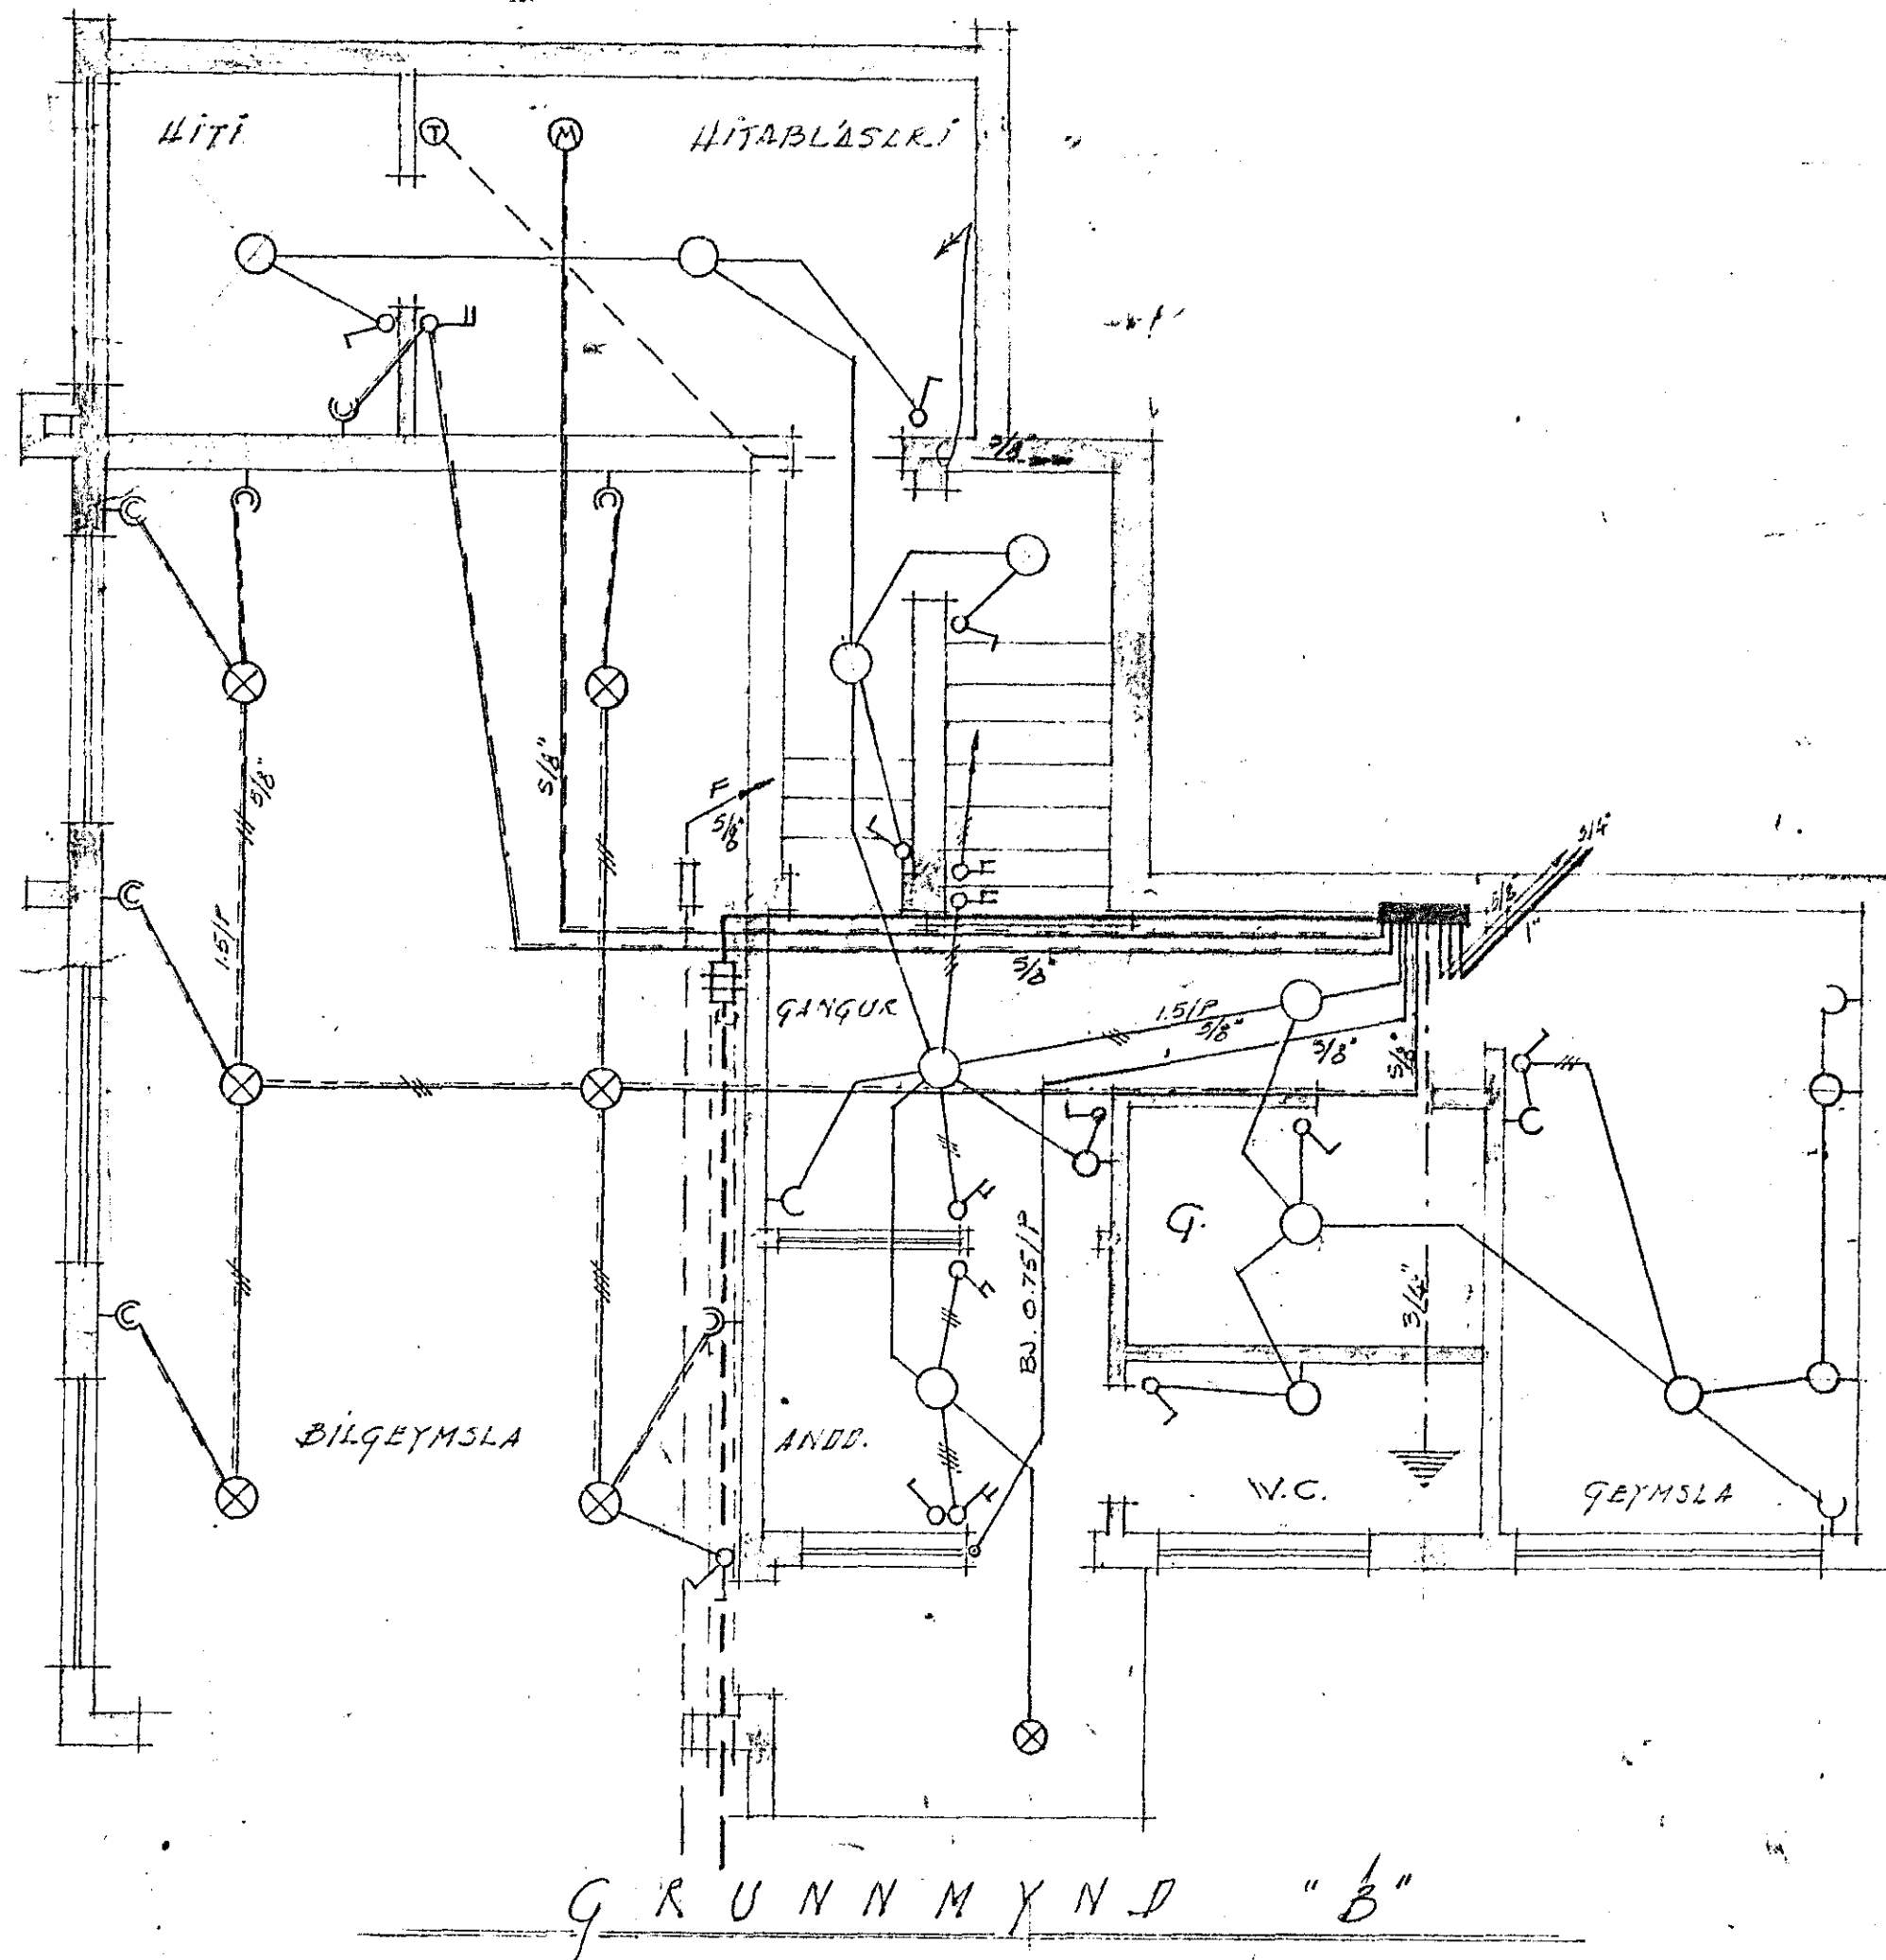

GRUNNMÝND "B"

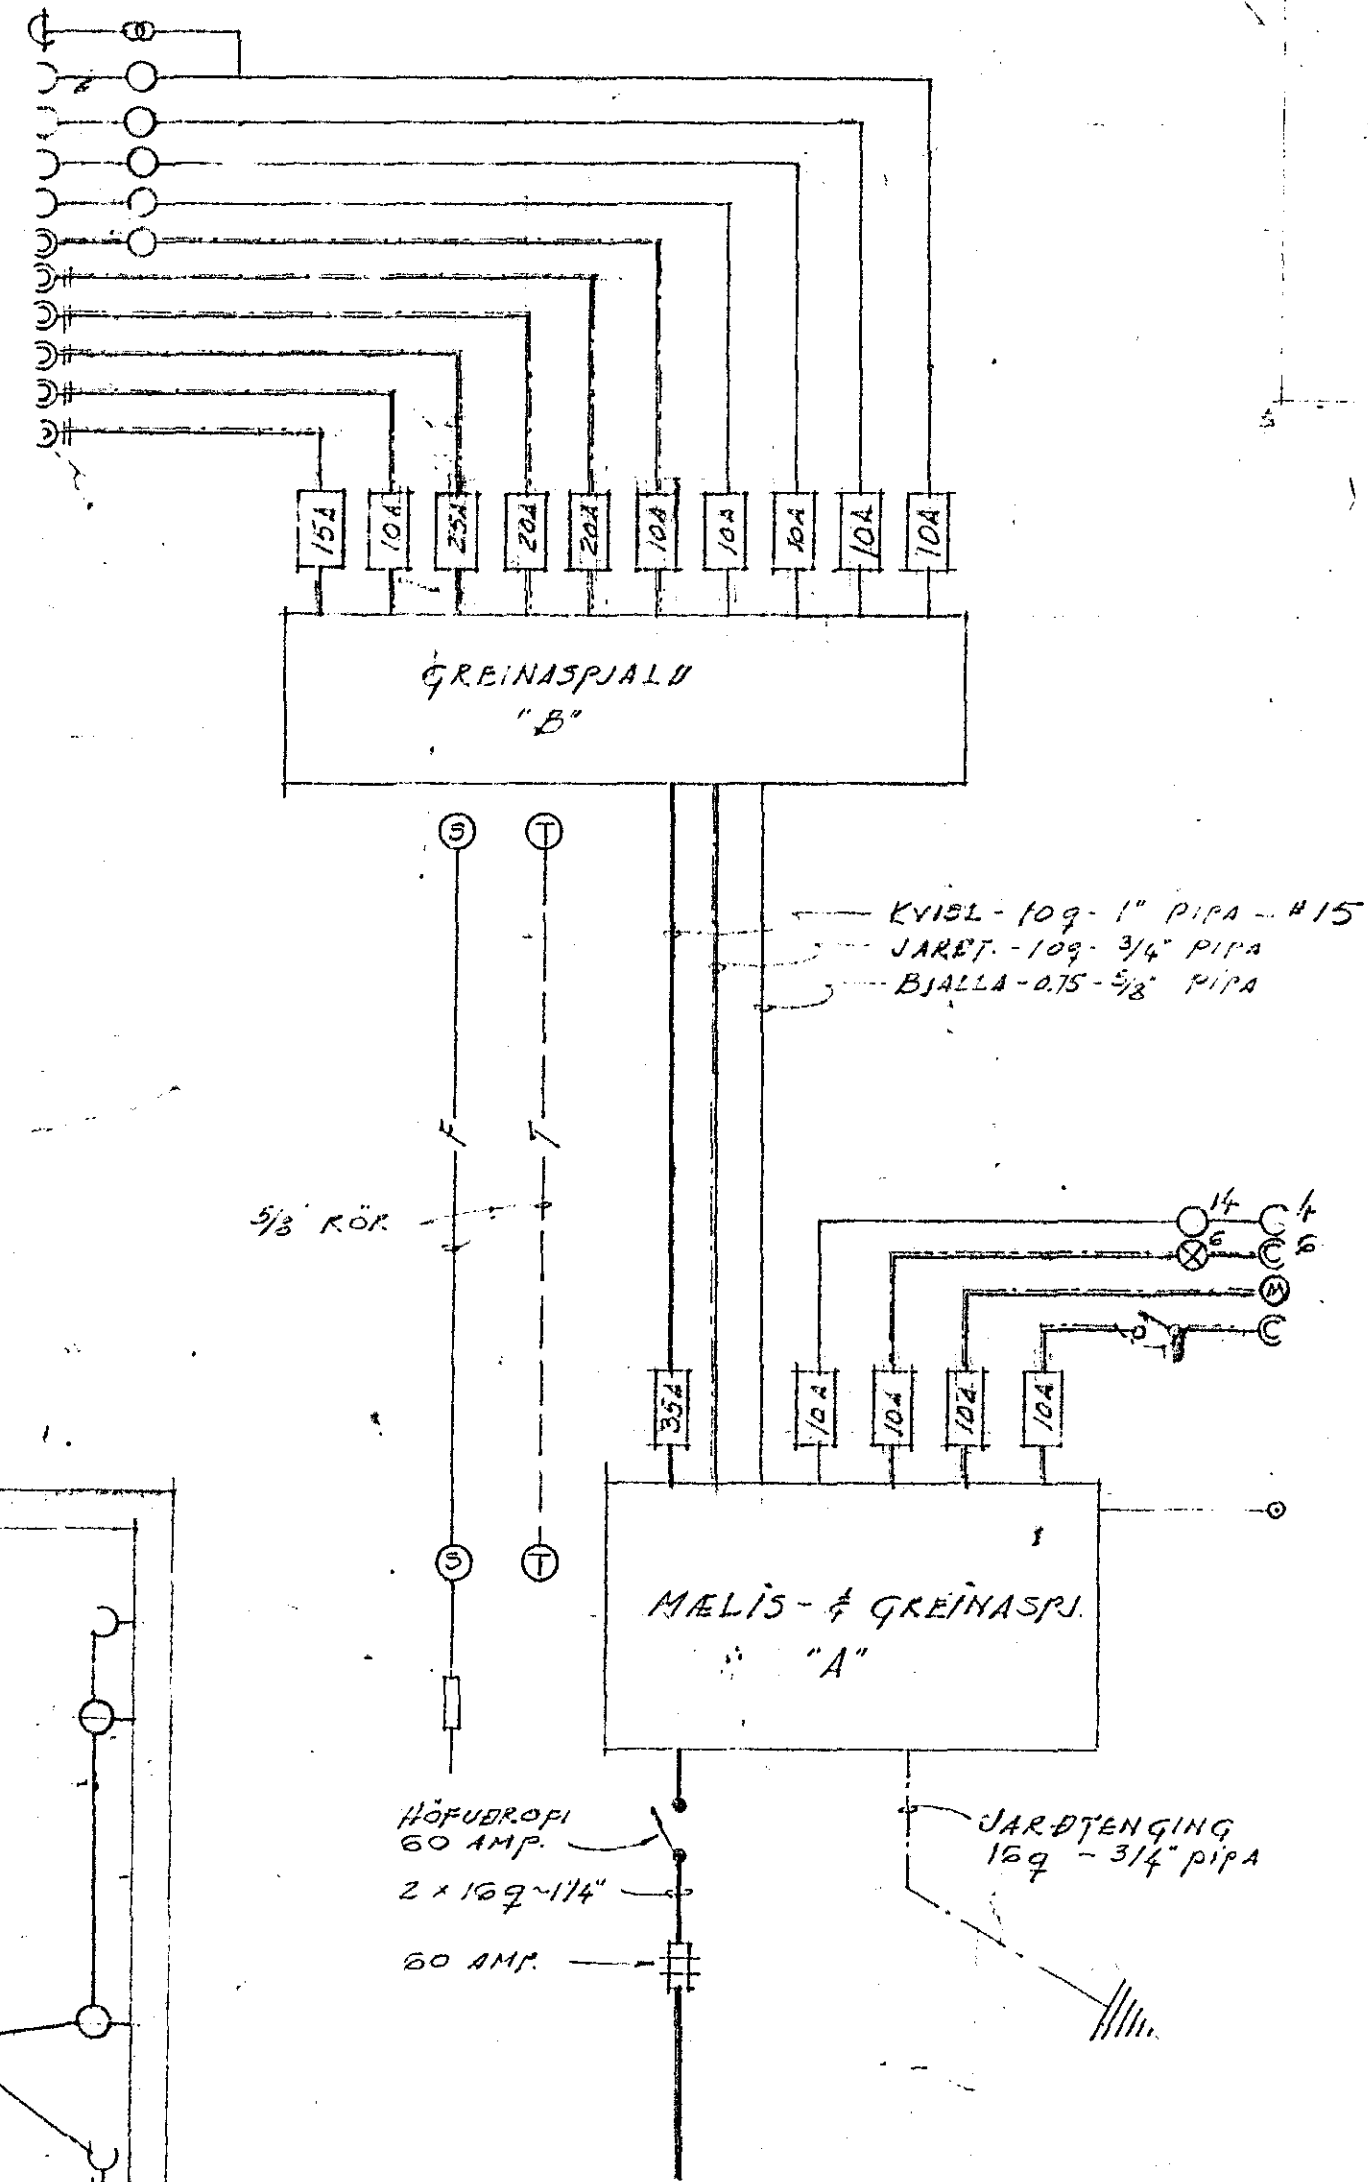

YFIRLITSMÝND

Inntök samþykkt 1.19. 1964

f.h. RAFVEITU HAFNARFJARDAR

Verksfori

*Daldrókur*

- LJÓS - 1,5g - 5/8" PIPA - #11
- LJÓS - 1,5g - 5/8" PIPA - #12
- HITABLÁSARJ 5/8" PIPA - #13
- KYNDING - 1,5g - 5/8" PIPA - #14

EJÖLLUHN - 0,75g - 5/8" PIPA

TEIKNING NR. 0034-63

HAFNARFIRÐI 1 JÚNÍ 1963.

*Geirny. Rúnar Galdmundaey.*