
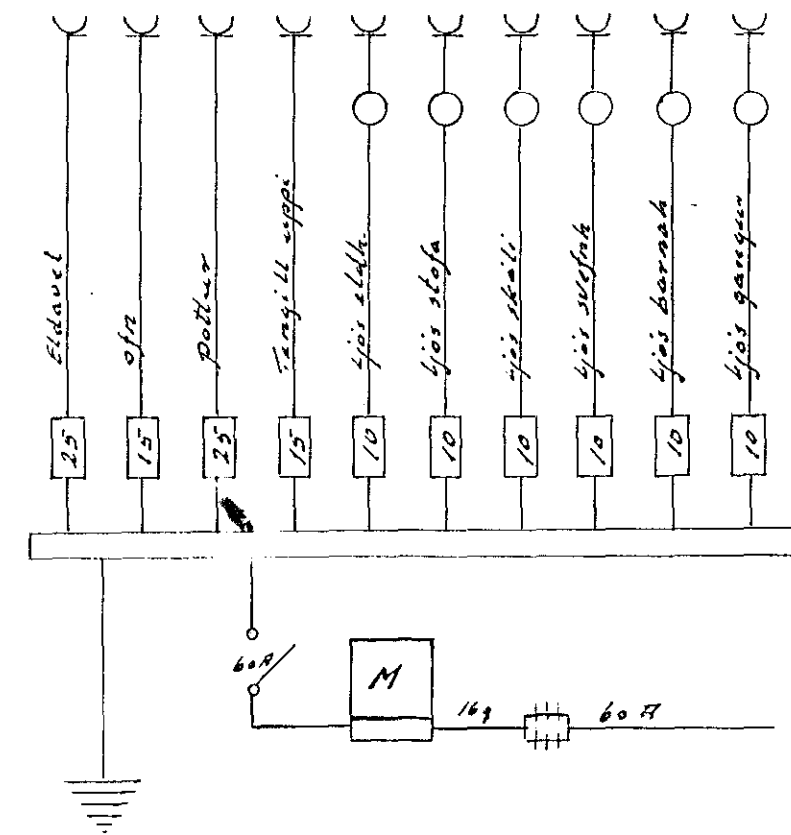
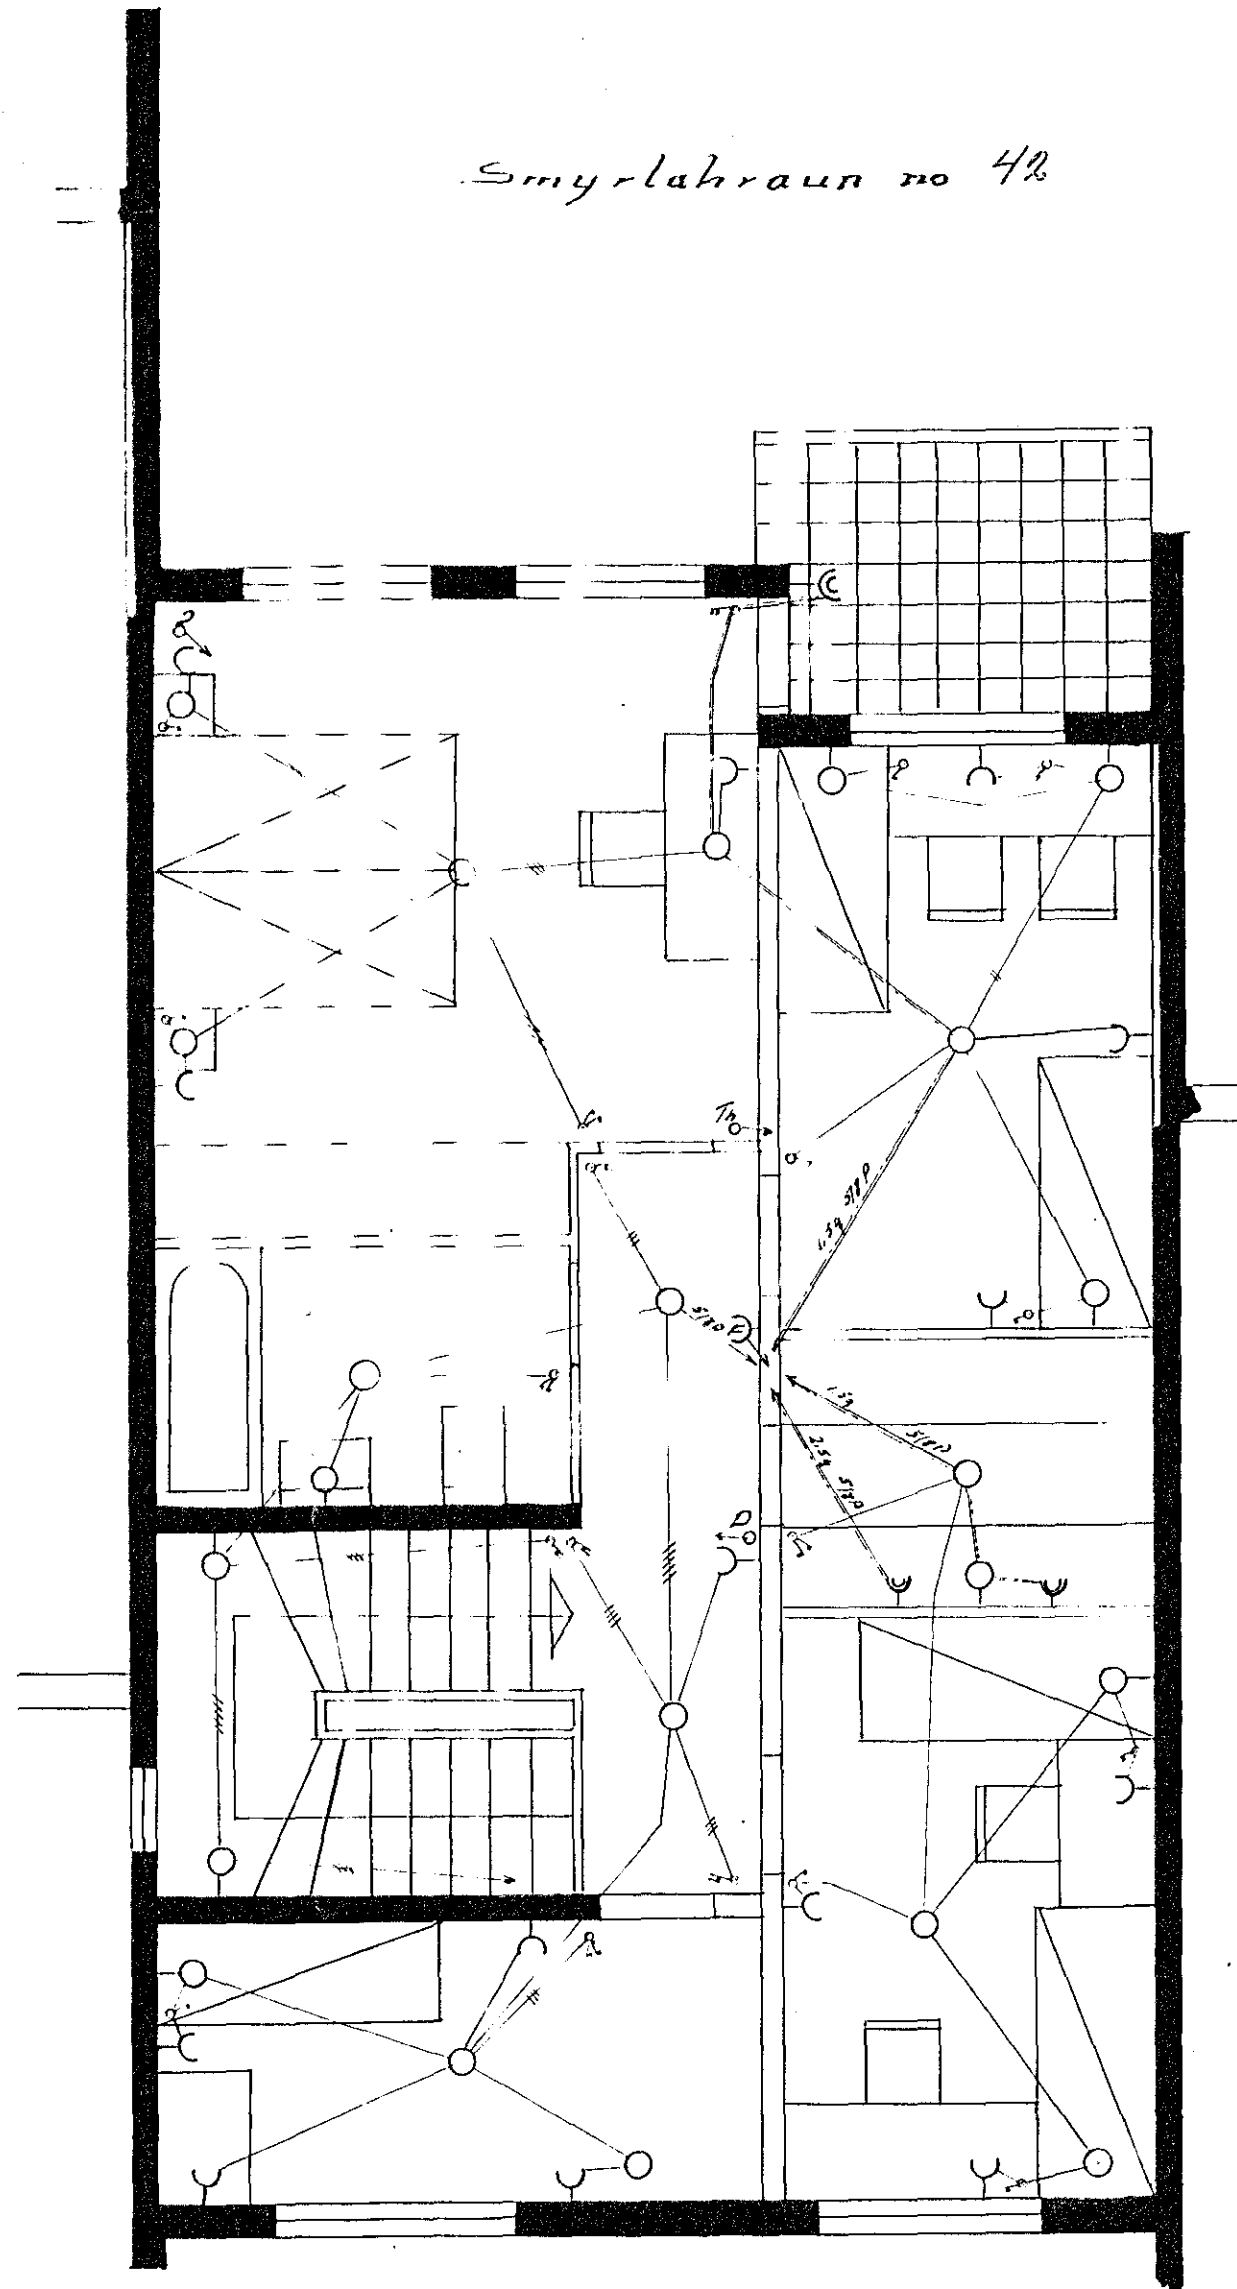


Smyrlakraun no 4B

Inntök samþykkt 8.19. 1964
 f.h. RAFVEITU HAFNARFIJARÐAR
 Verkfrófi
Alfred Kristjánsson

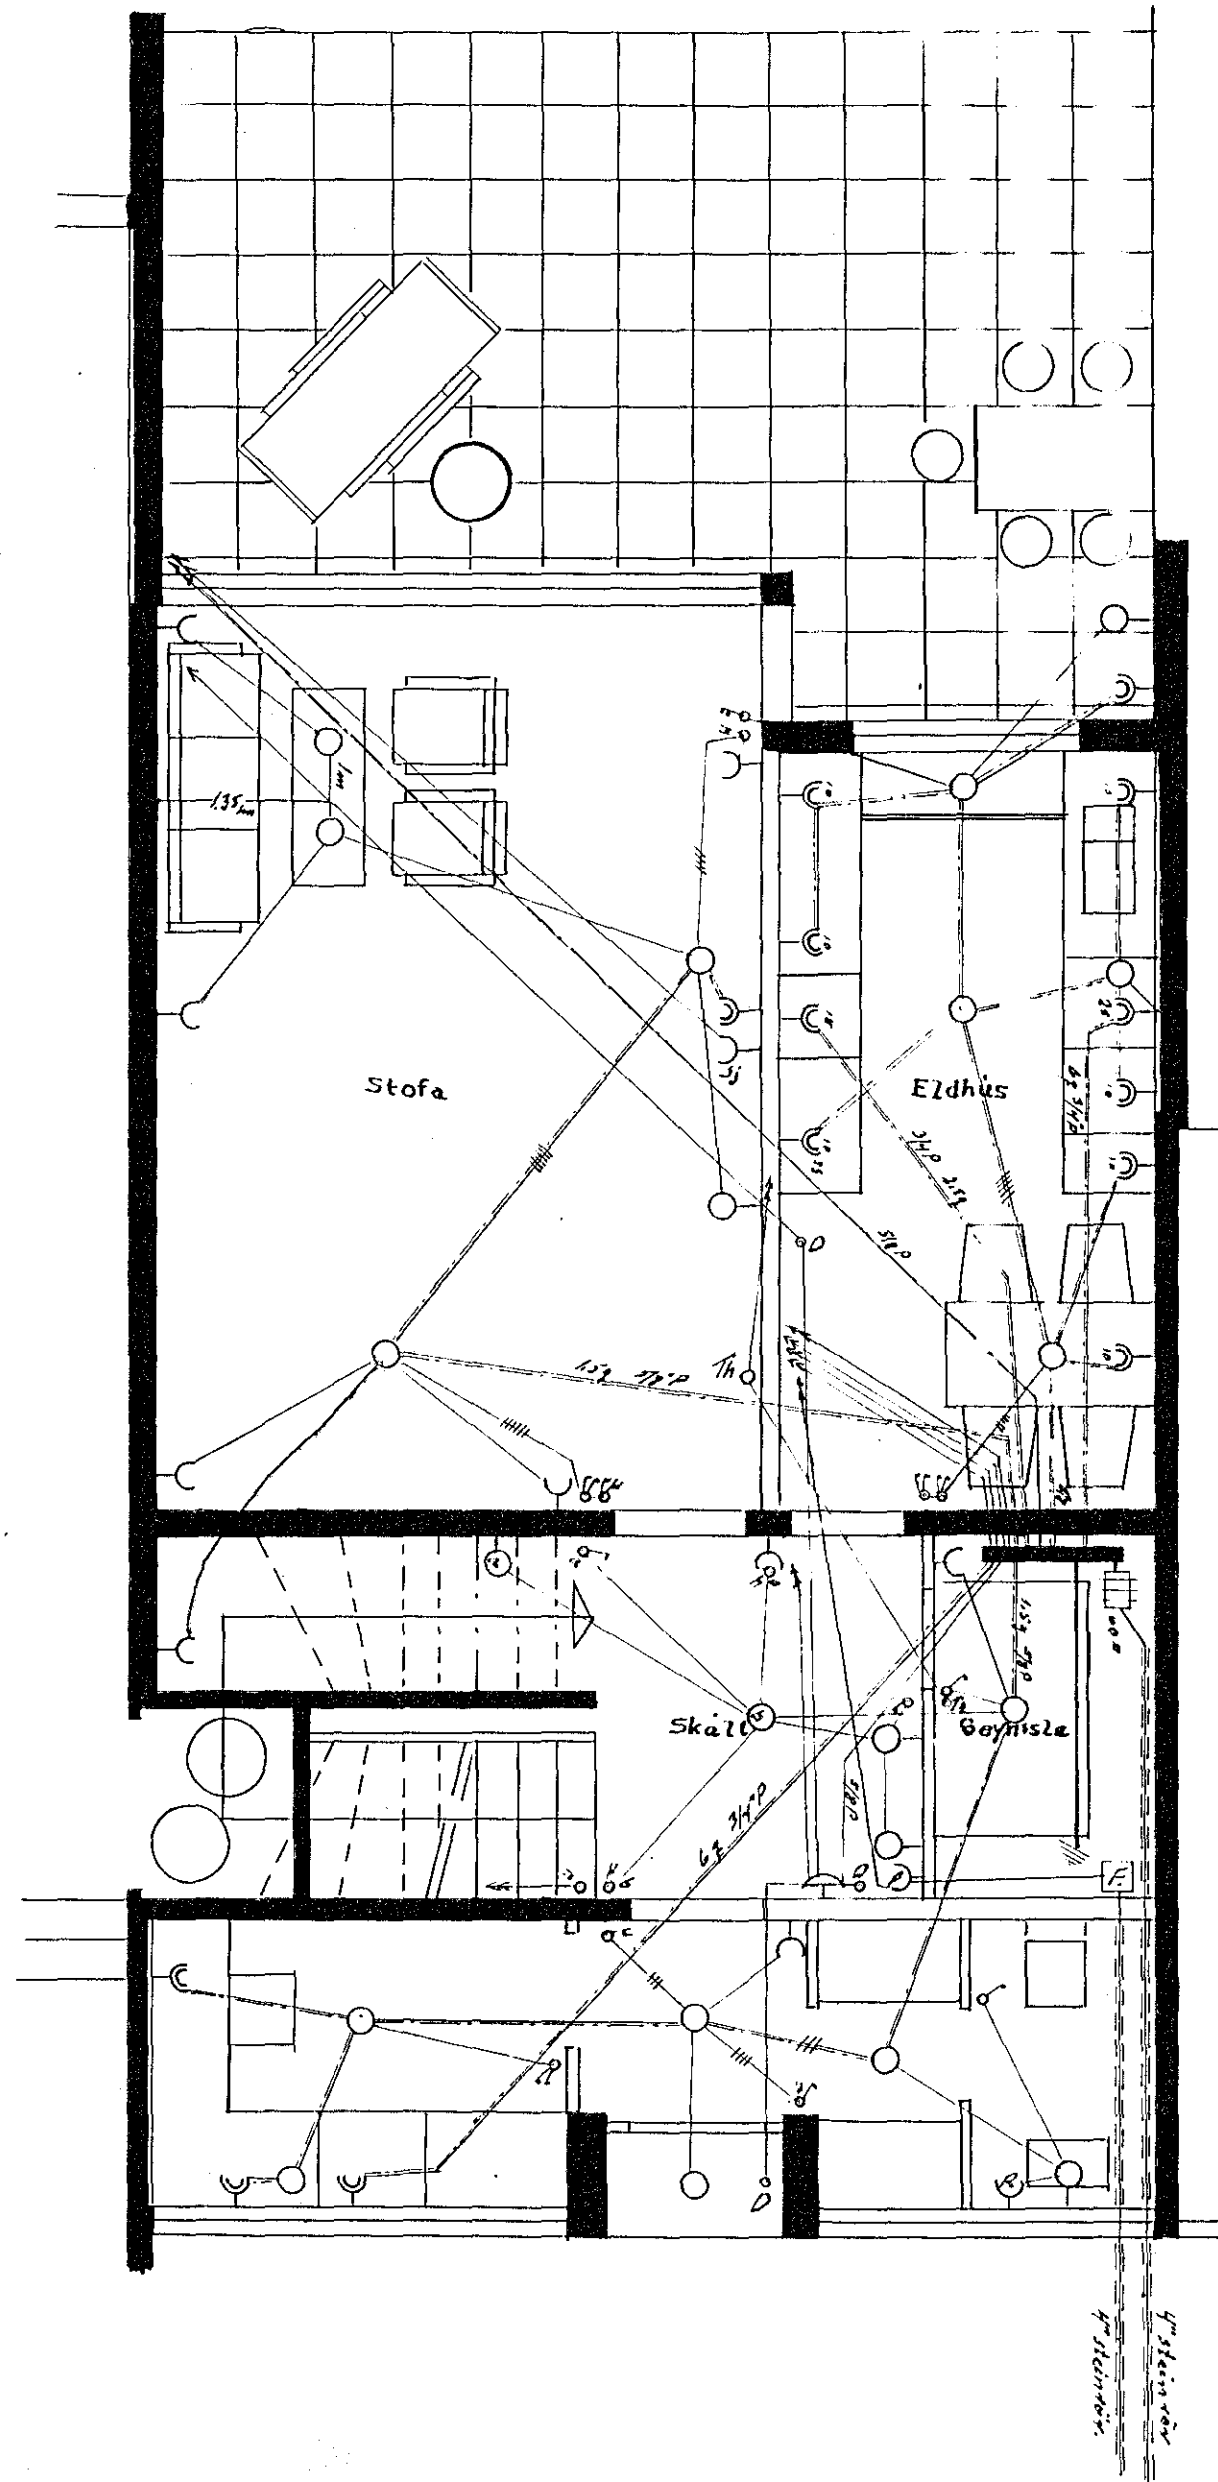

Hafnarfirði 17.10.1964
 f.h. Símí 51366

915-