
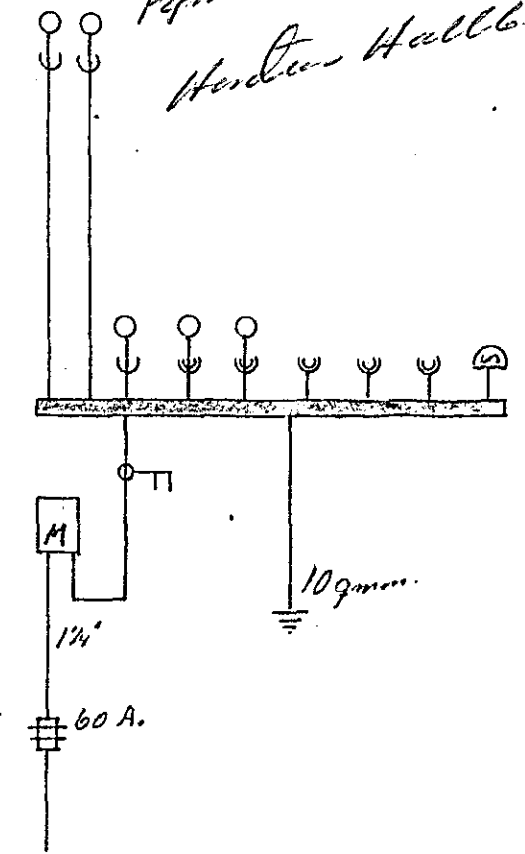
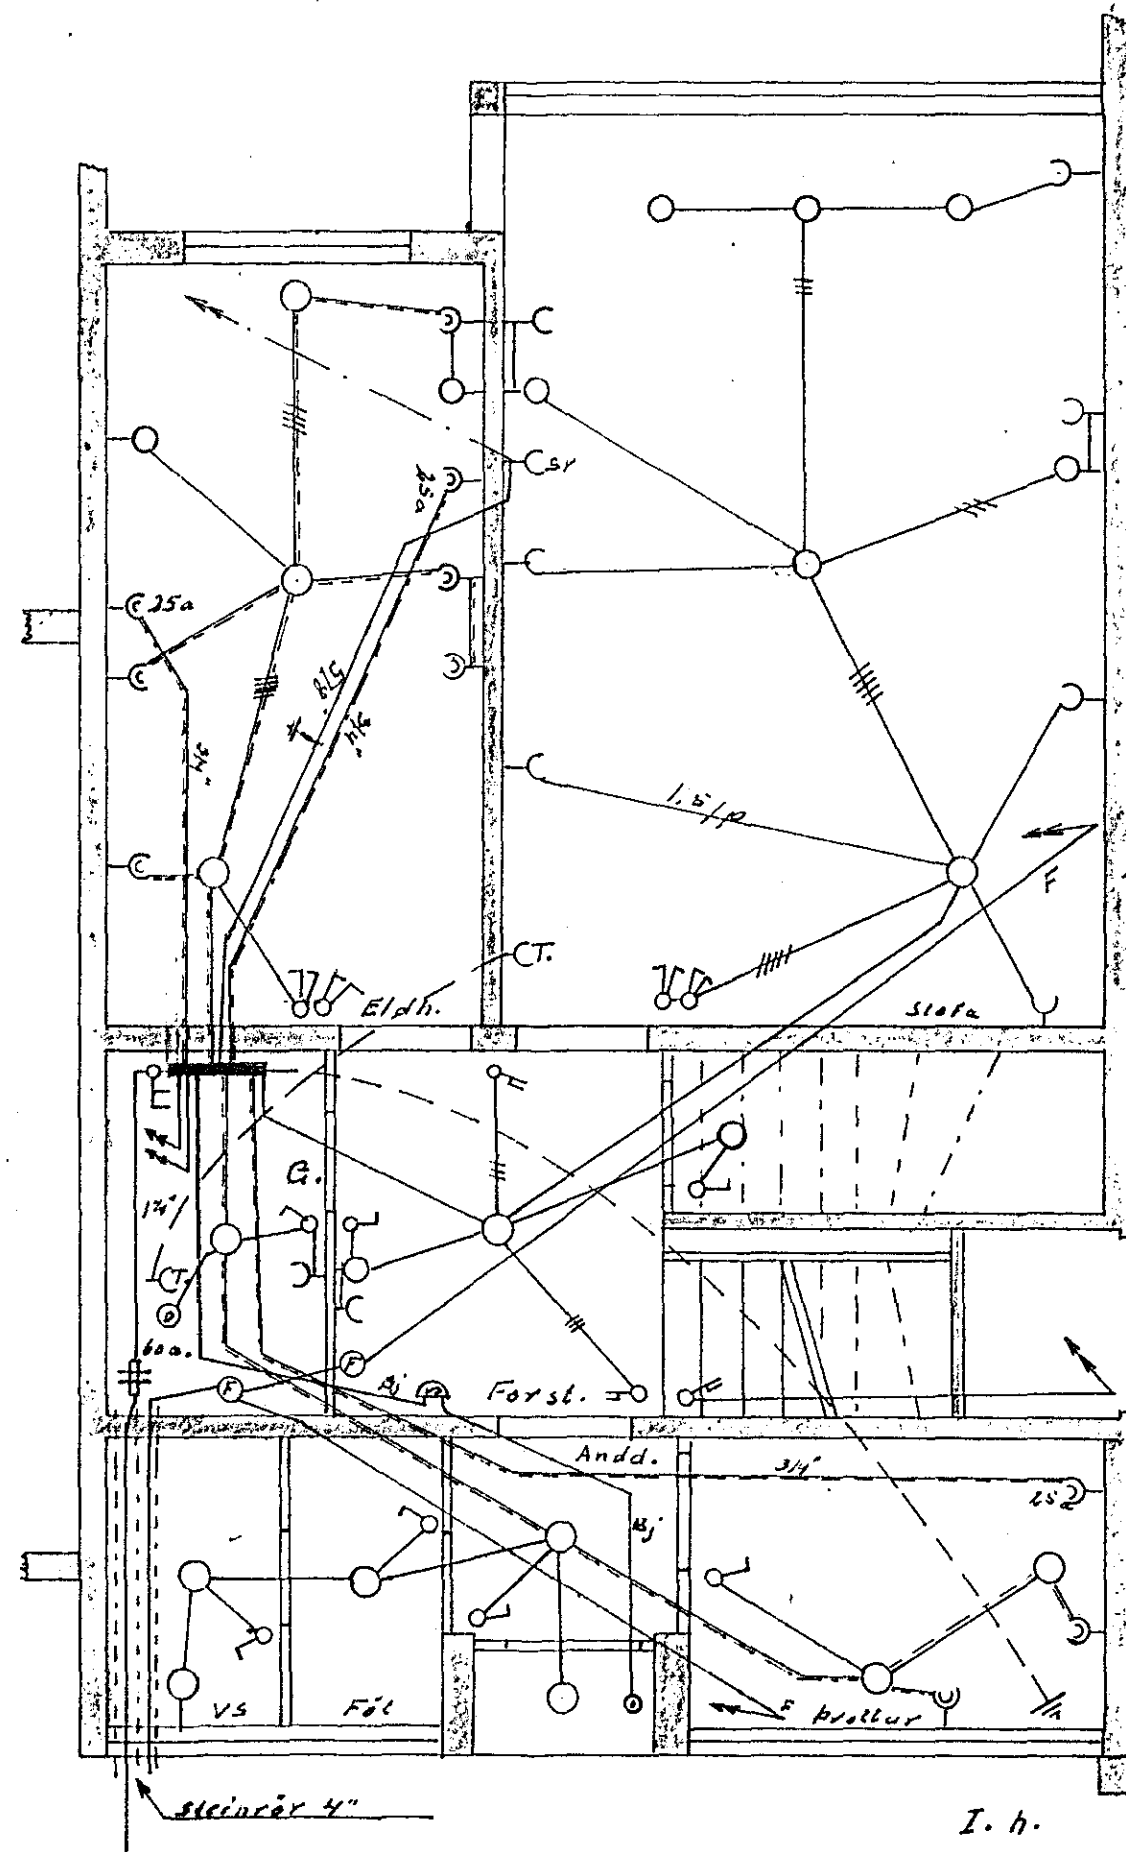


Hú sveita nr. 1778 Teikning nr. 909  
 Samþykkt þ. 147 1964  
 f.h. RAFVEITU HAFNARFJARÐAR  
*Ólafur V. Þorsteinsson*  
 Eitrittsmaður rallaona

Inntök samþykkt 1617. 1964  
 f.h. RAFVEITU HAFNARFJARÐAR  
 Verkstjórn  
*Pjetur Vindur Halldórsson*  
*Hendur Halldórsson*

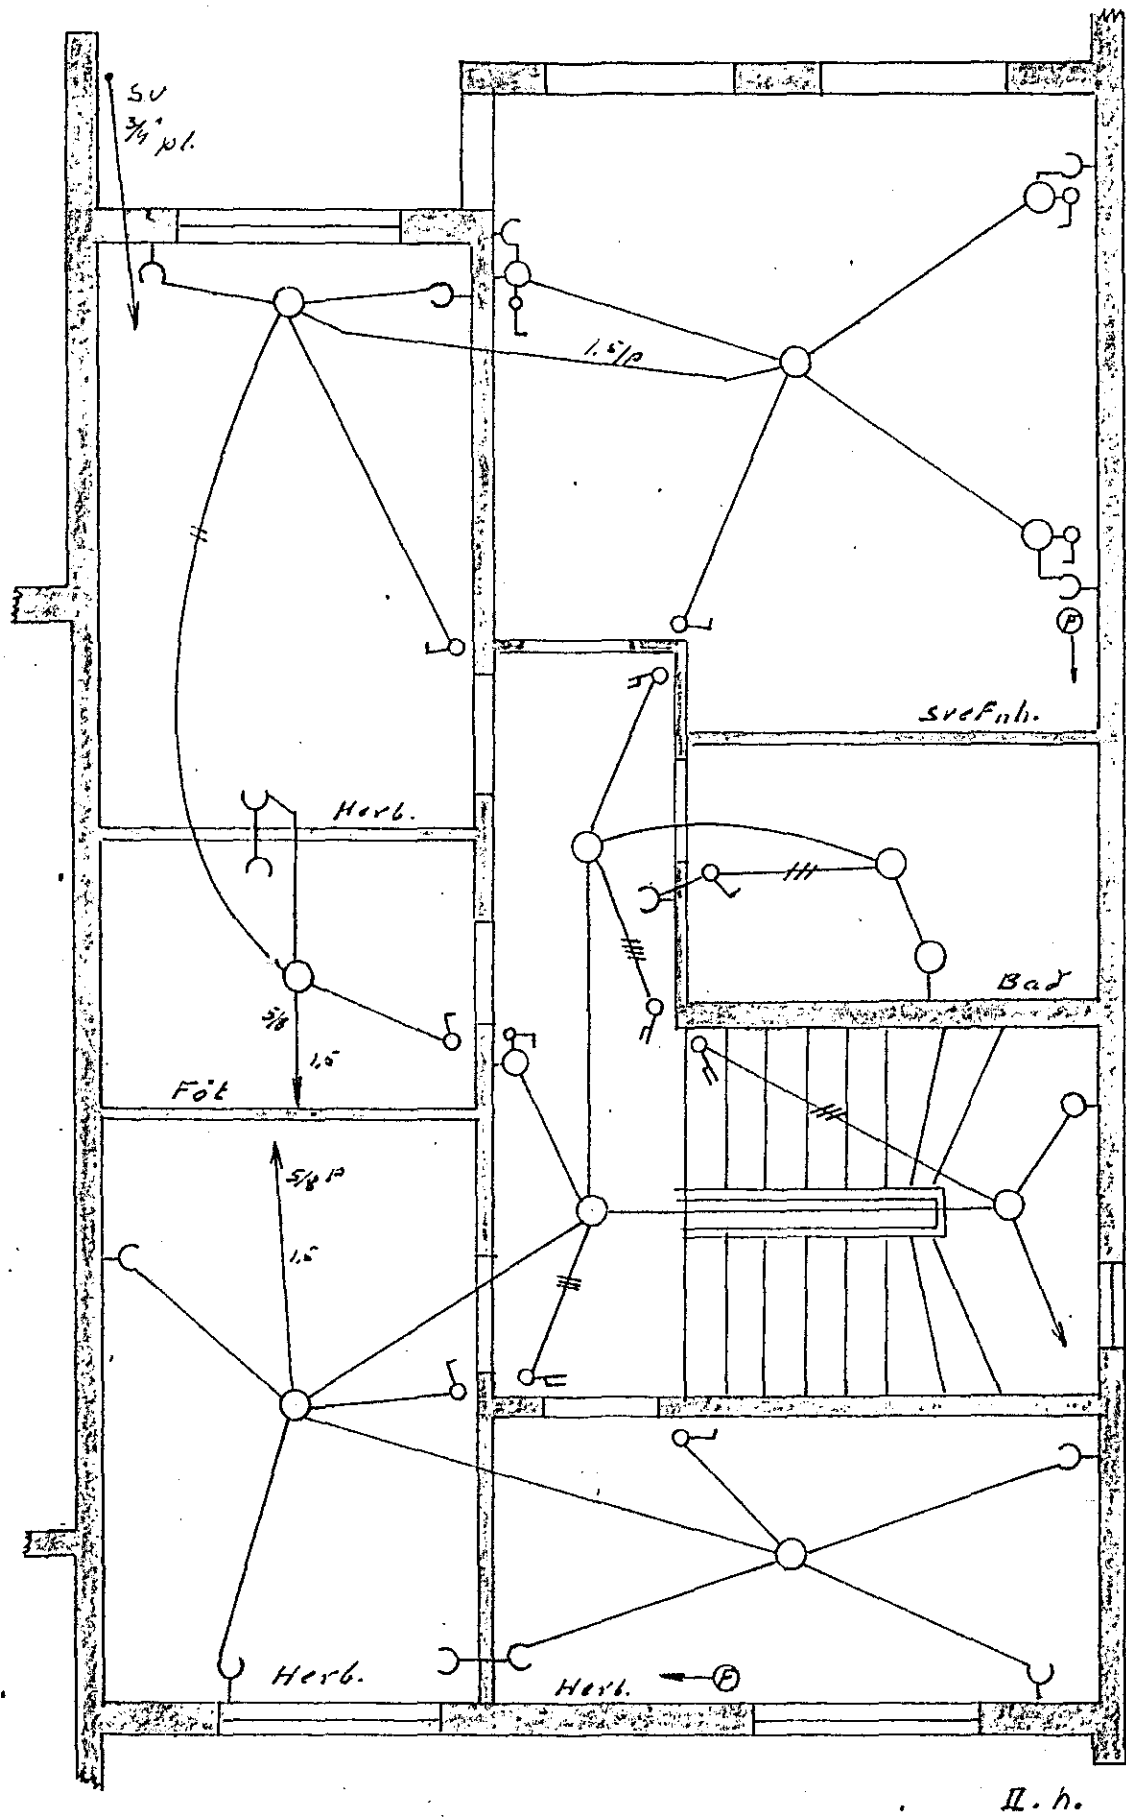

909-

Raflegg. Msv. 1:50  
 Smyrlabraun Nr. 56  
 Hafnarf. des. '63  
 Jón Svinnudóttir