



II. h.

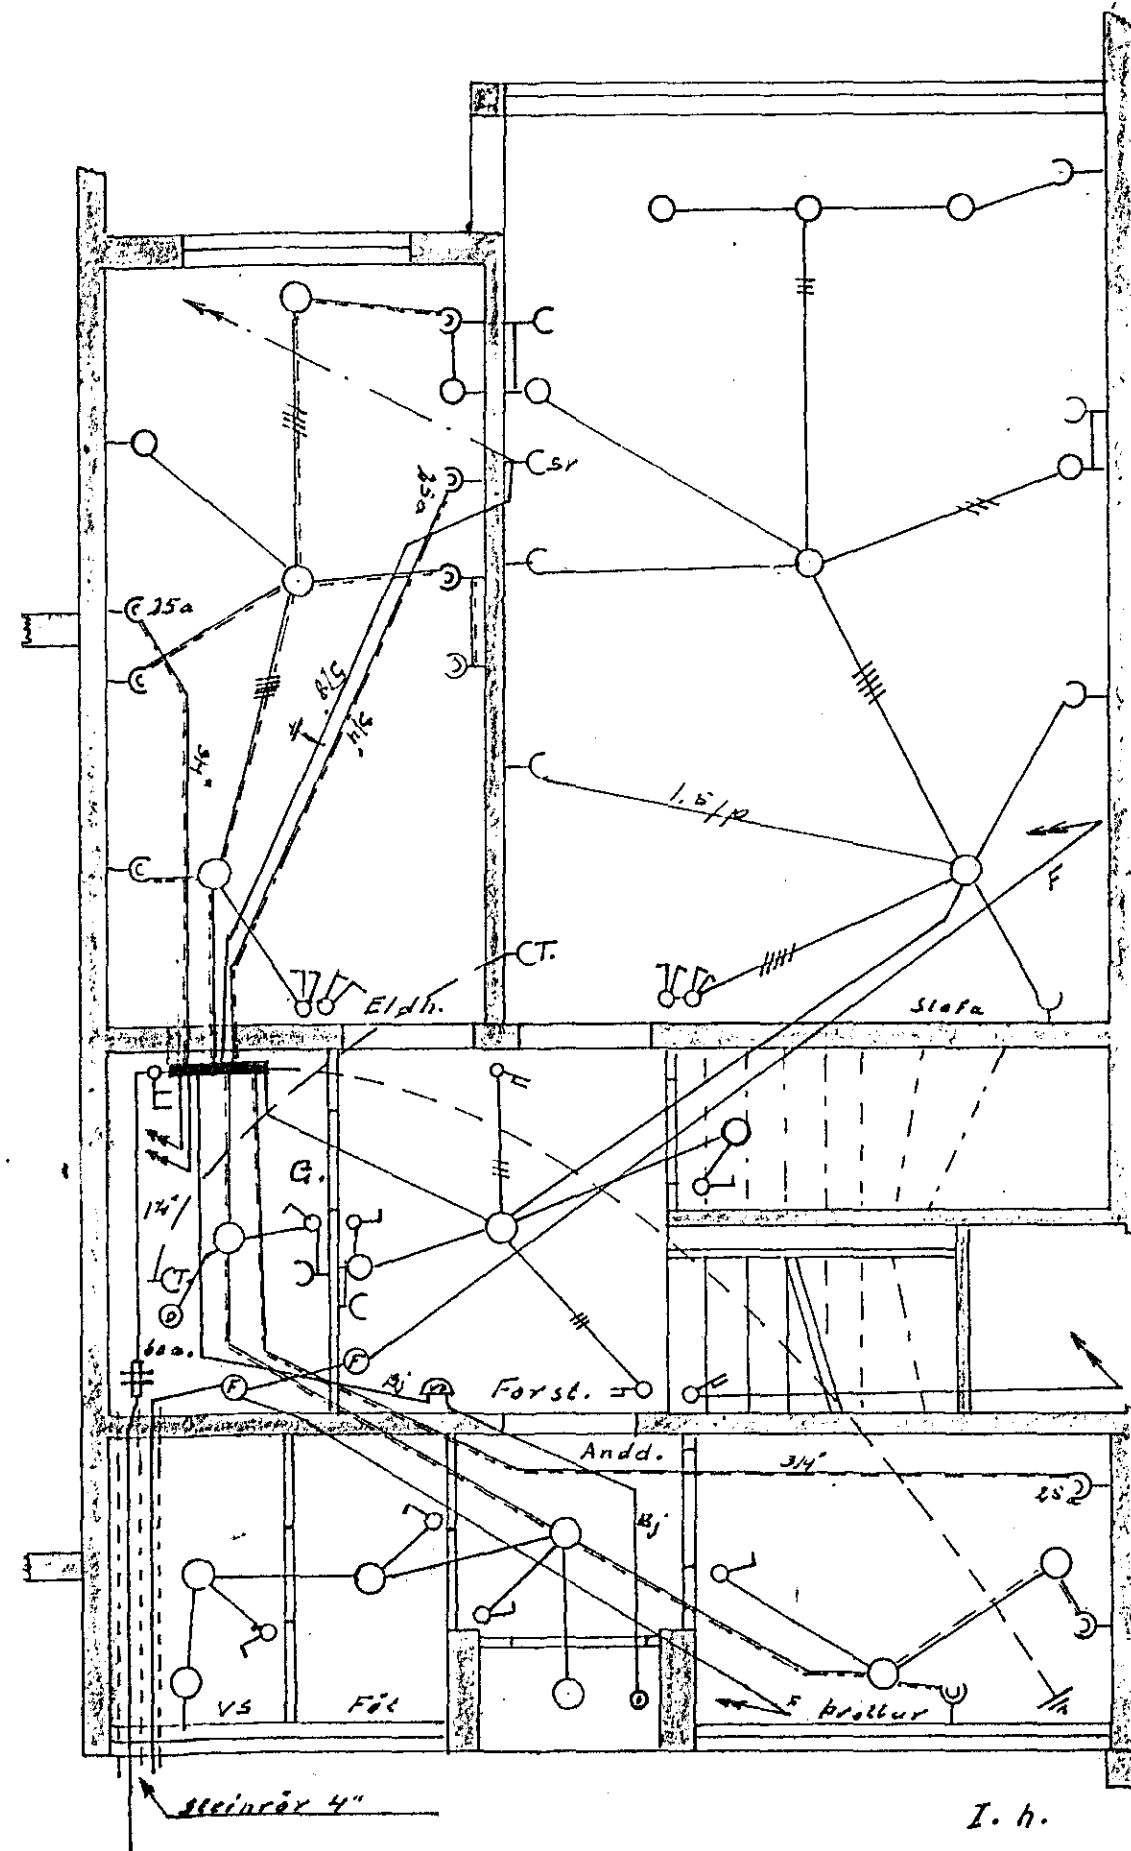

I. h.

Húsvella nr. 1882 Teikning nr. 931
 Samþykkt þ. 4-2 1965
 L.H. RAUFVEITU HAFNARFJÁRDAR
 Eittíttismáður rullagagn

Inntök samþykkt 4. 12. 1965
 l. h. RAUFVEITU HAFNARFJÁRDAR
 Verkstjórn
Ellestr. Rasmussen

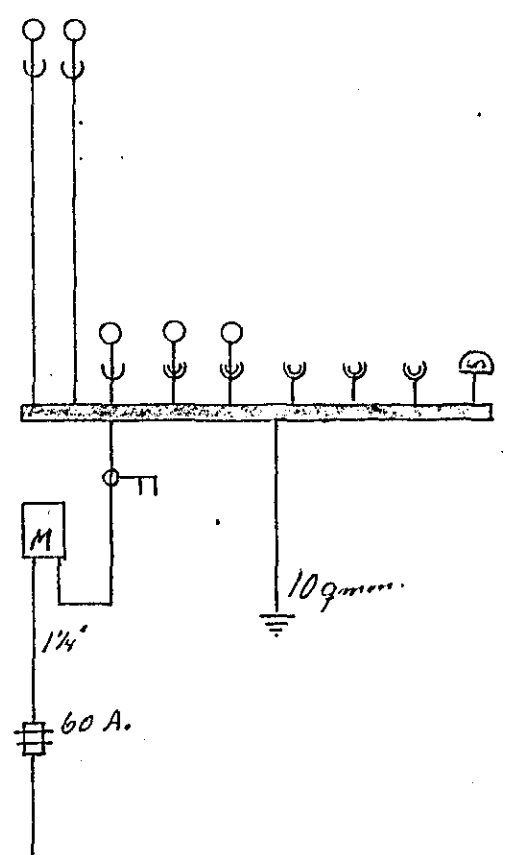

931-

Raflögn. Msv. 1:50
 Smyrlabraun Nr. 64
 Hafnarf. des. '63
 Jón Submunnar