
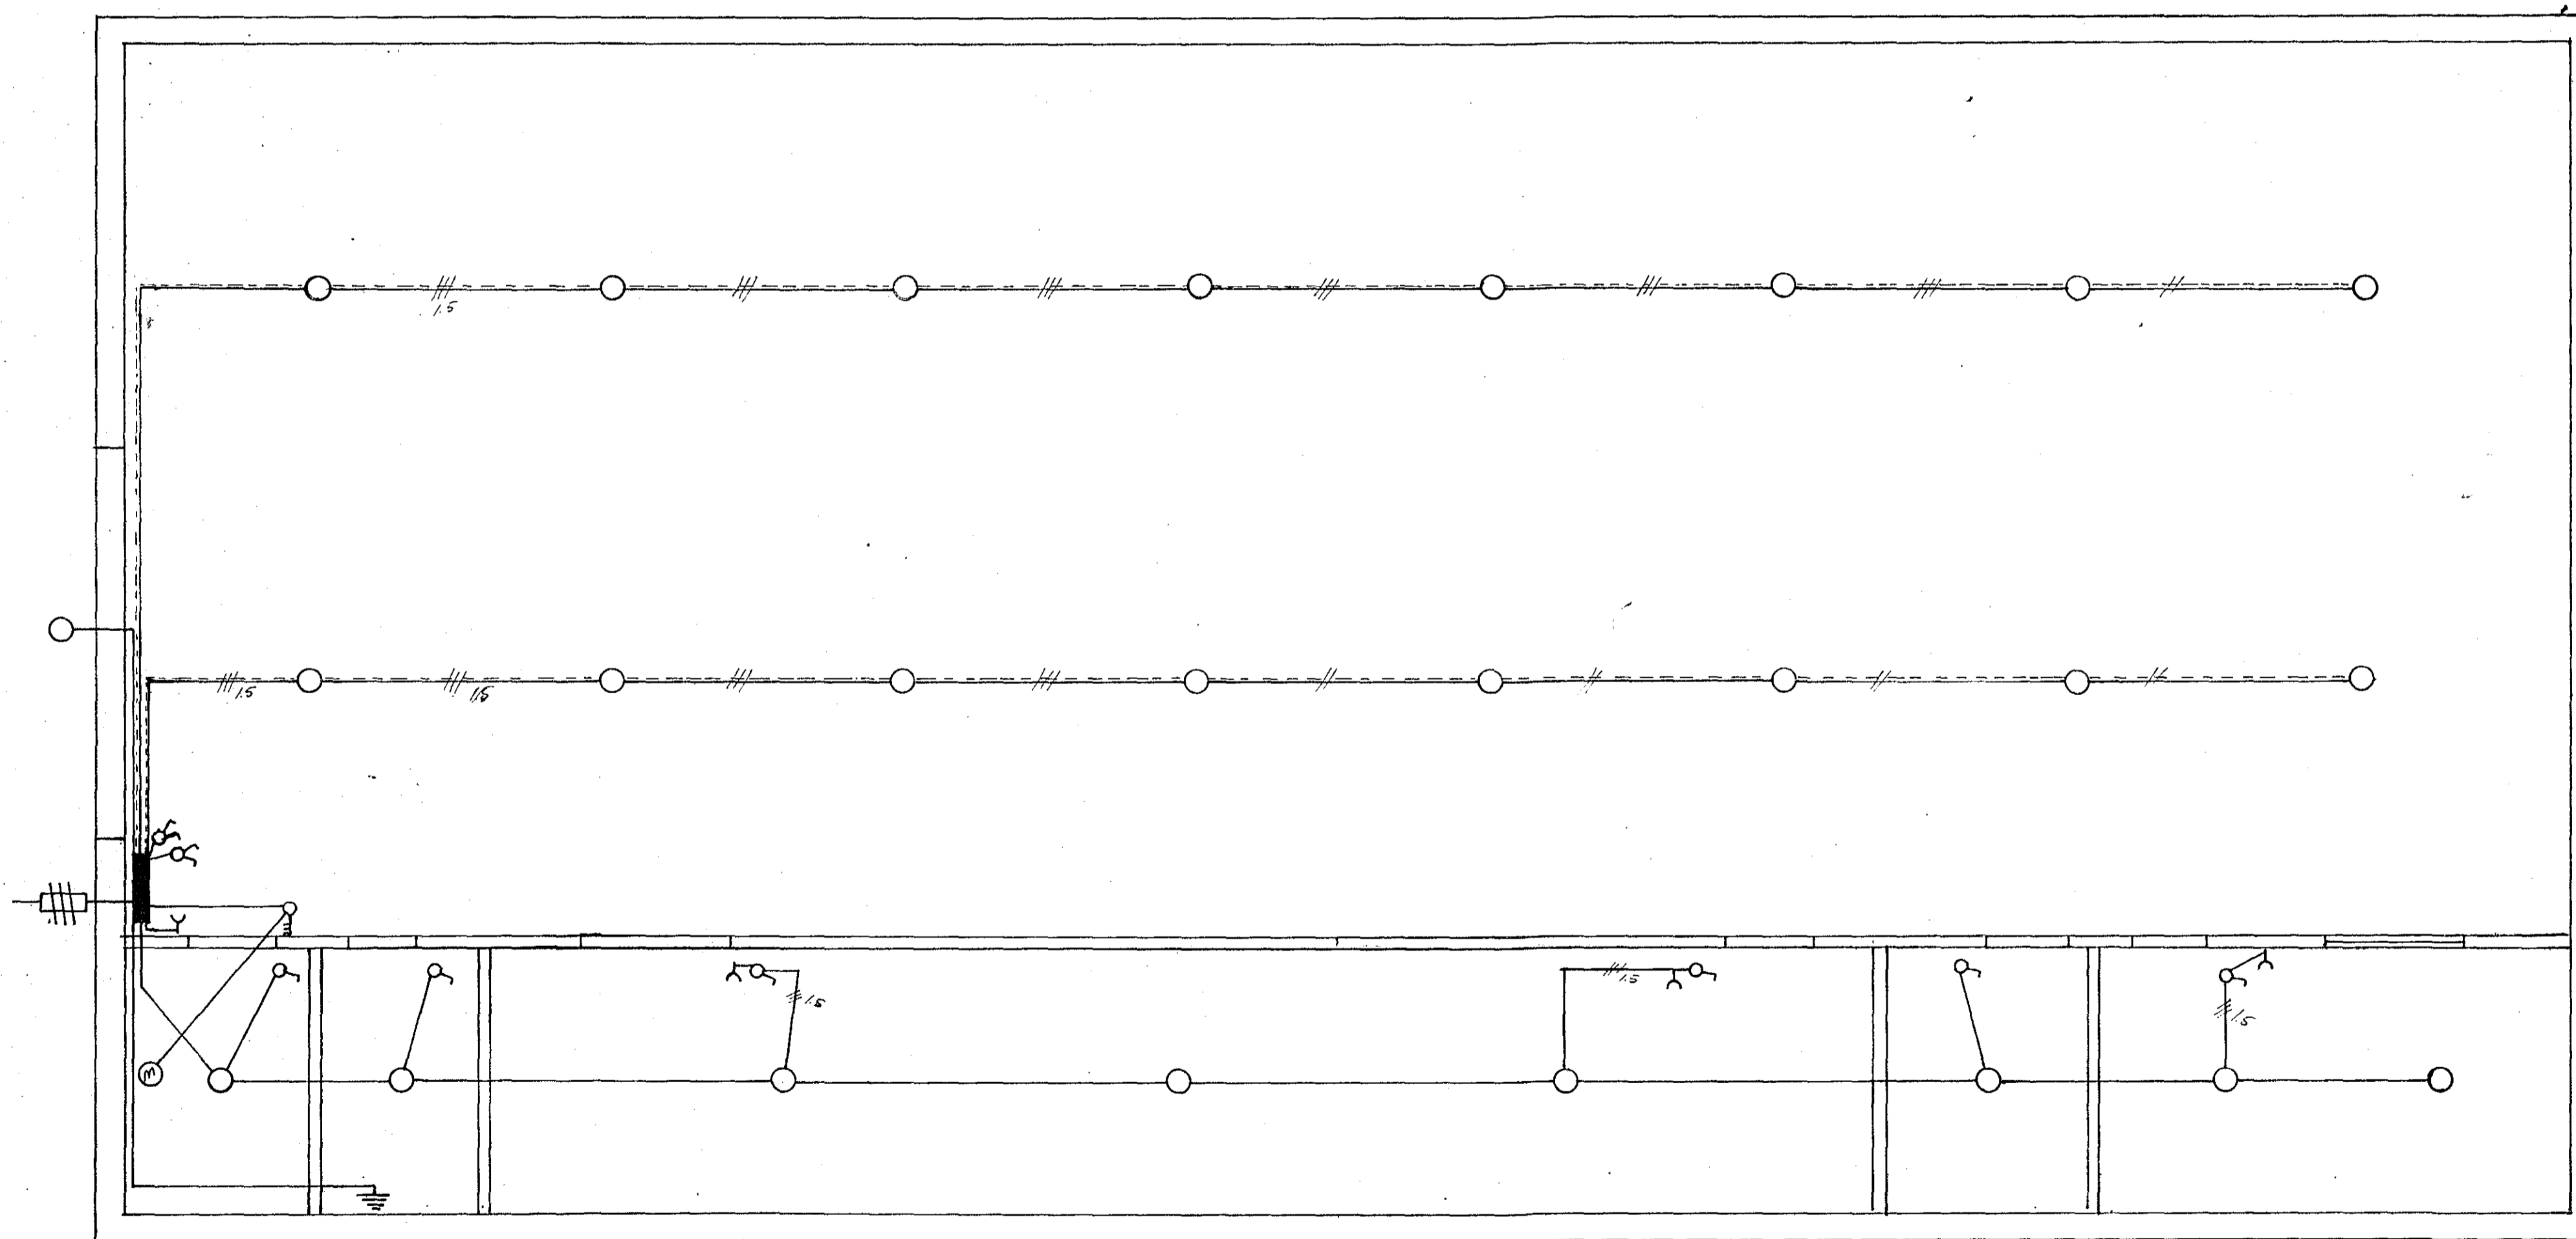


Raflögn í hús

Gunnars Hermannssonar

Hvaleyrarbraut

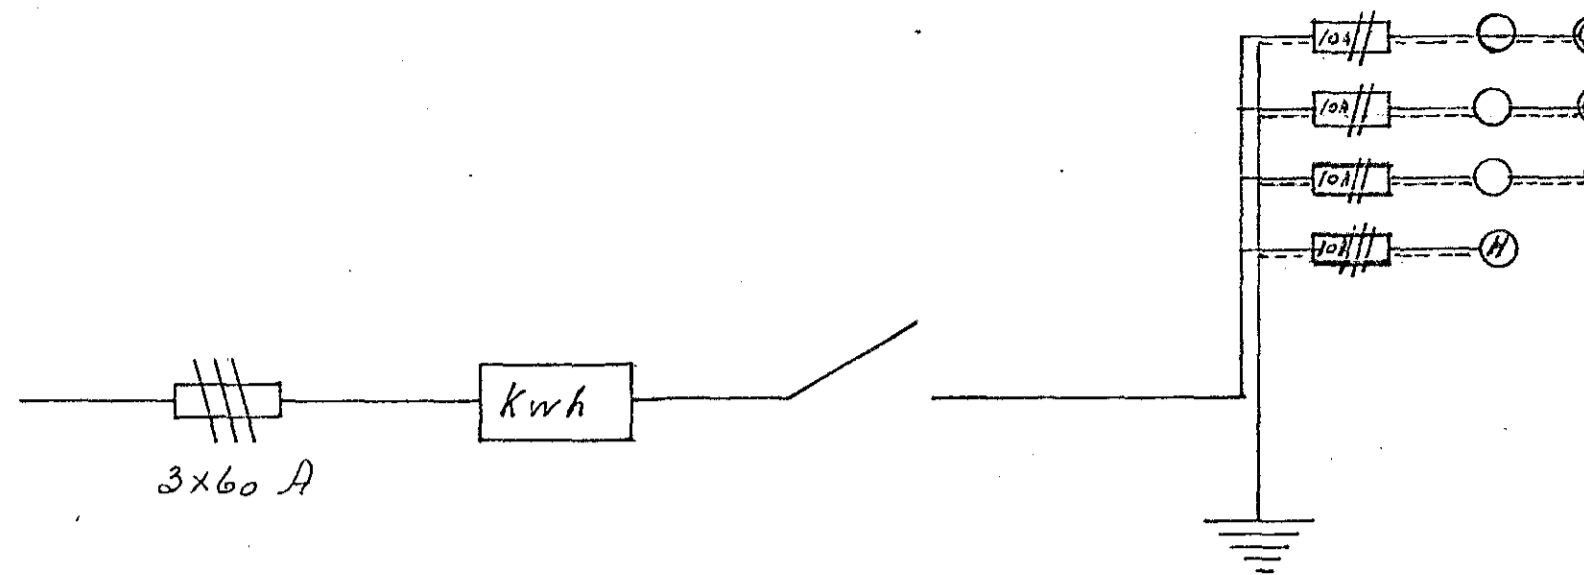

Innlök samþykkt 24/4 1963
 f.h. R. V. VETU HAFNARFJÁRDAR
 Verkalda

Týggvi Ingvaldsson

Góðu hlid.

Hvaleyrarbraut 8
 858.- Hafnarfjörður í apríl 1963
 Sigurjón Guðmundsson