
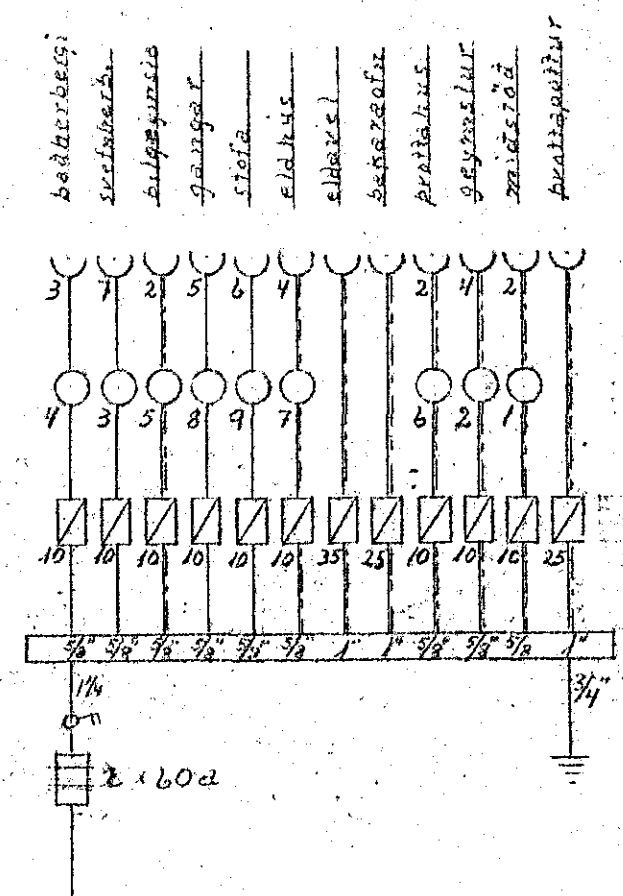


SLETTAHRÁUN 14  
RAFLOGN M. 1:50  
BLAD 1

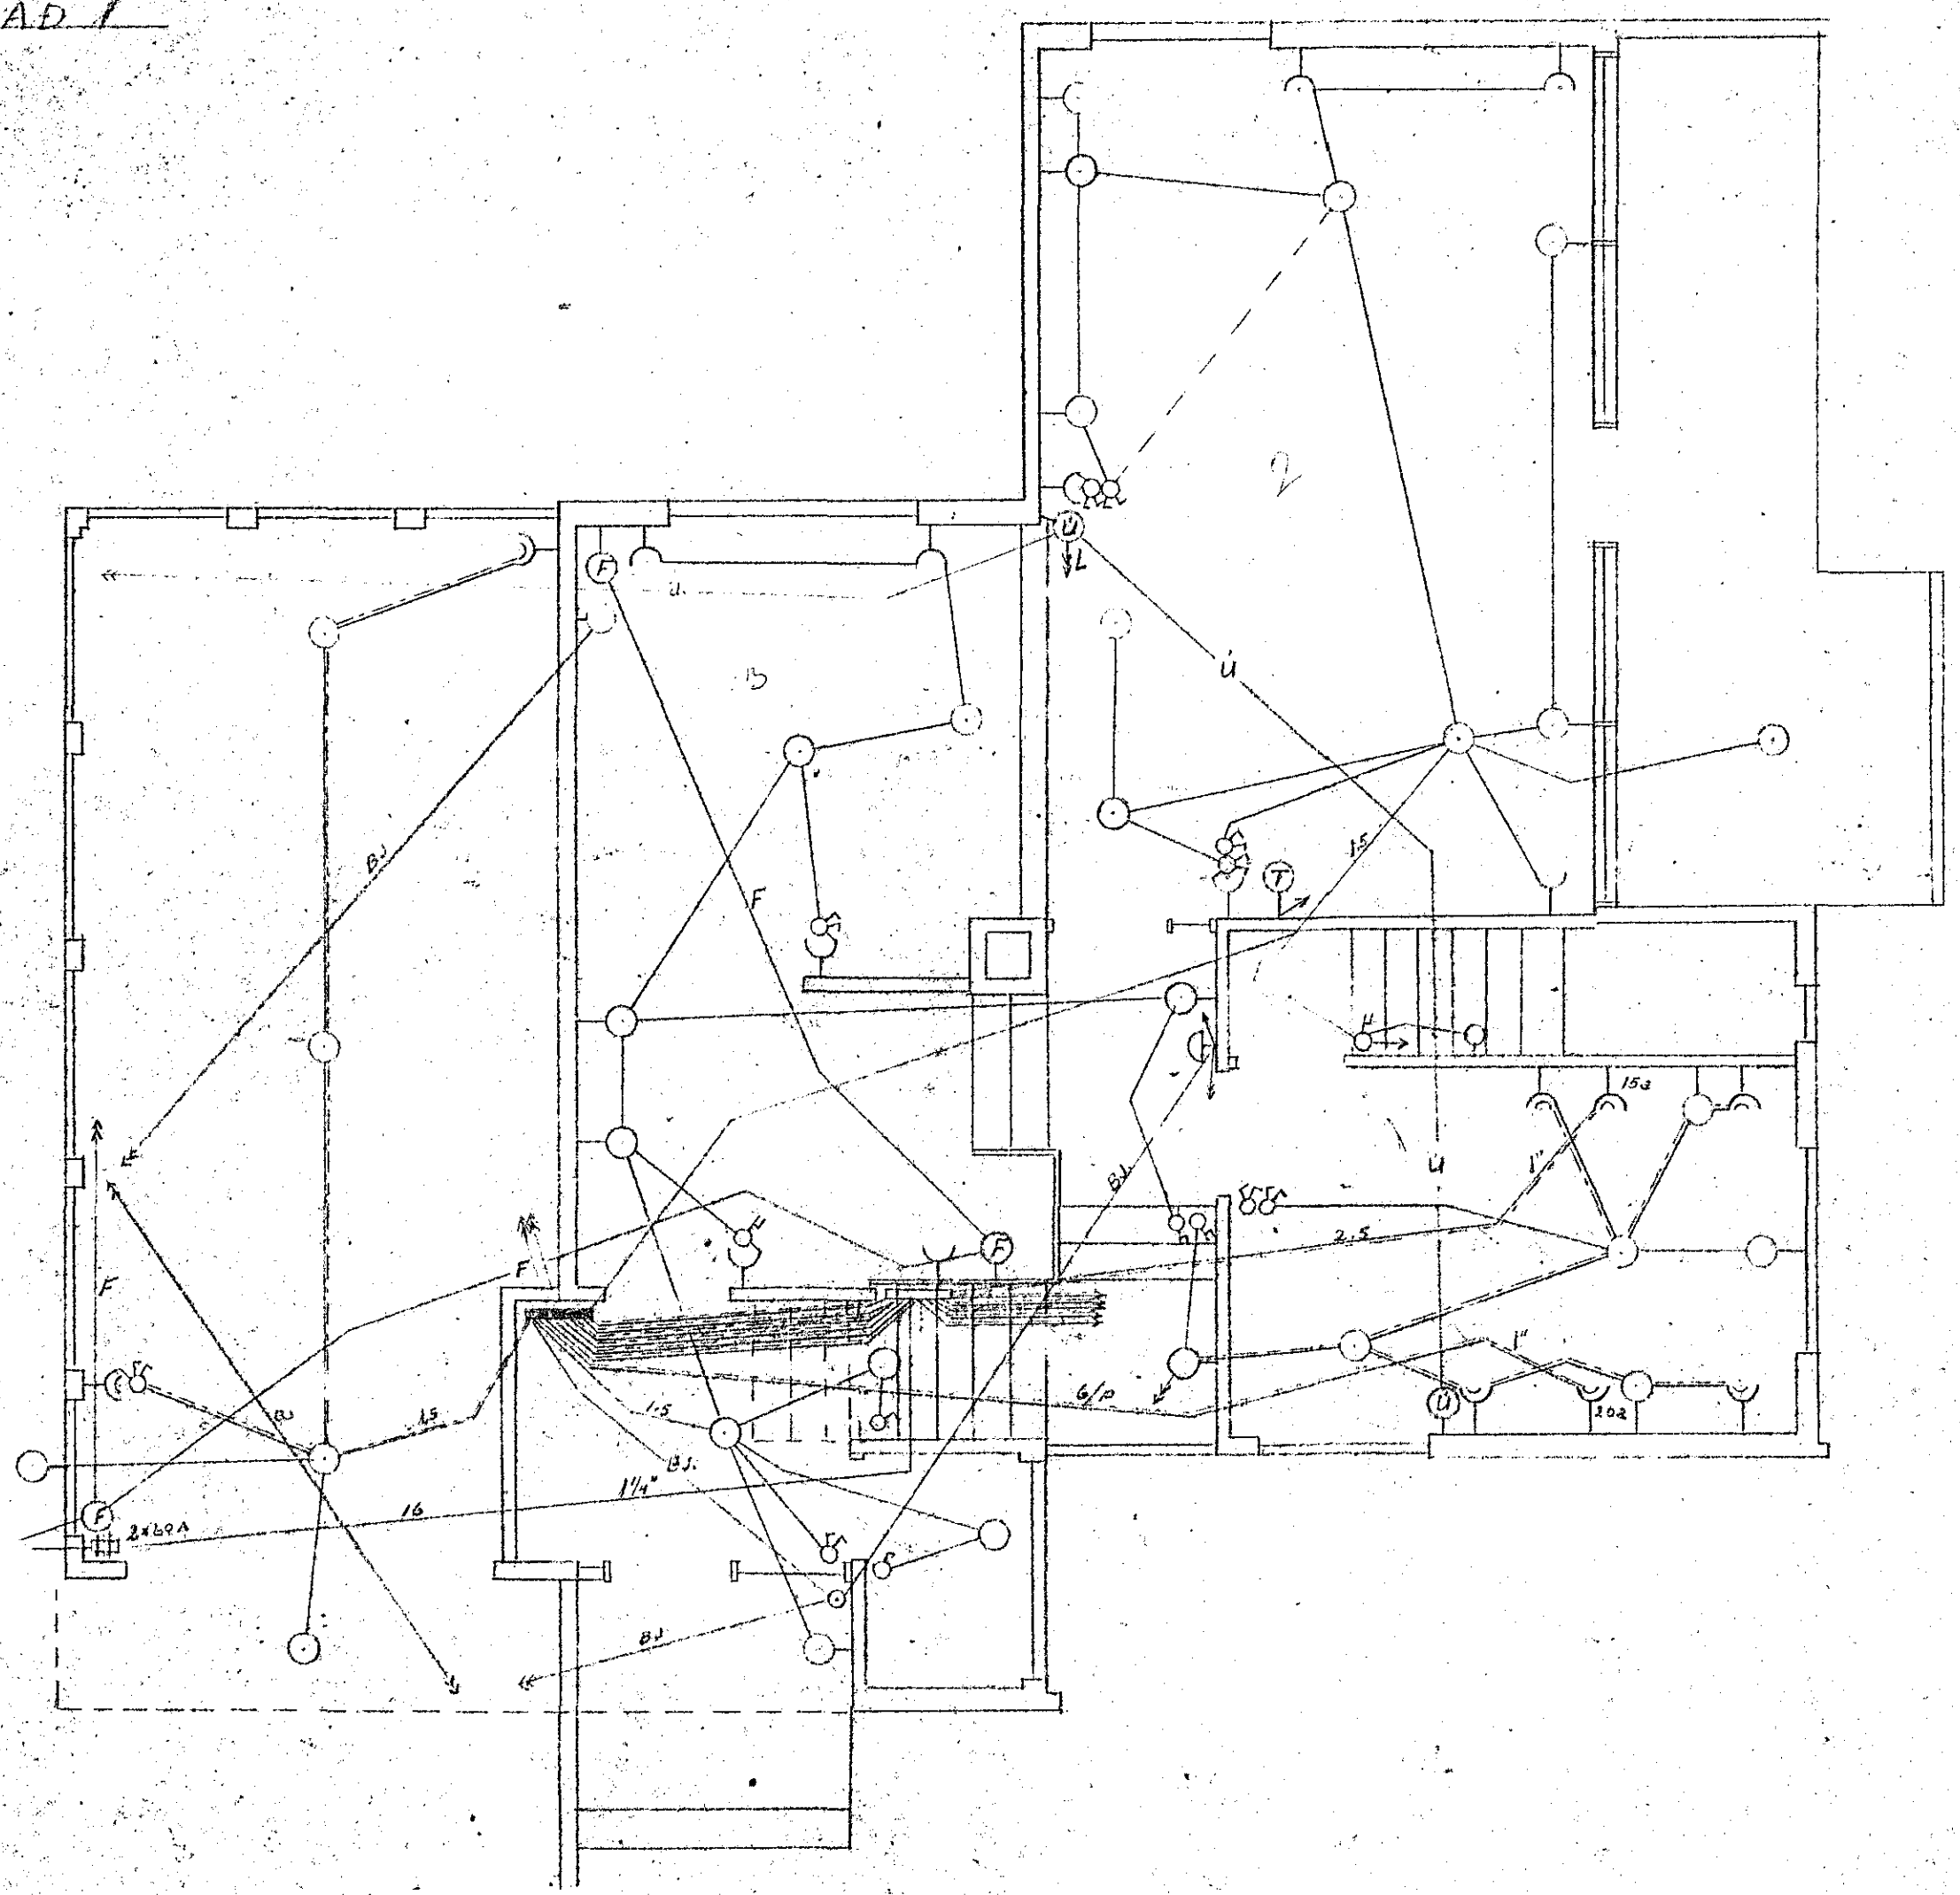

Inntök samþykkt 25.15. 1962  
 F.h. RAFVEITU HAFNARFJARDAR  
 Verkstjórn  
*Richard Rasmussen*

1. HÆÐ

825  
 HAFNARFURÐI 29.5.1962  
*Richard Rasmussen*