



2. AFANGI

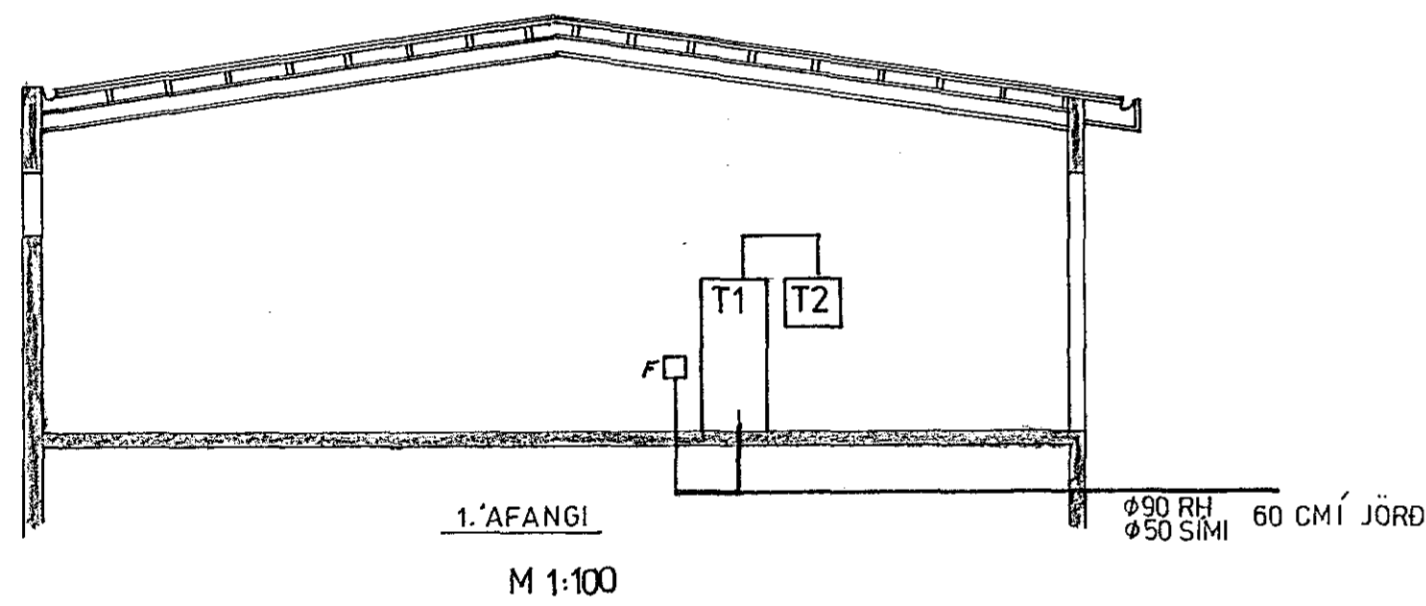


1. AFANGI

M 1:100

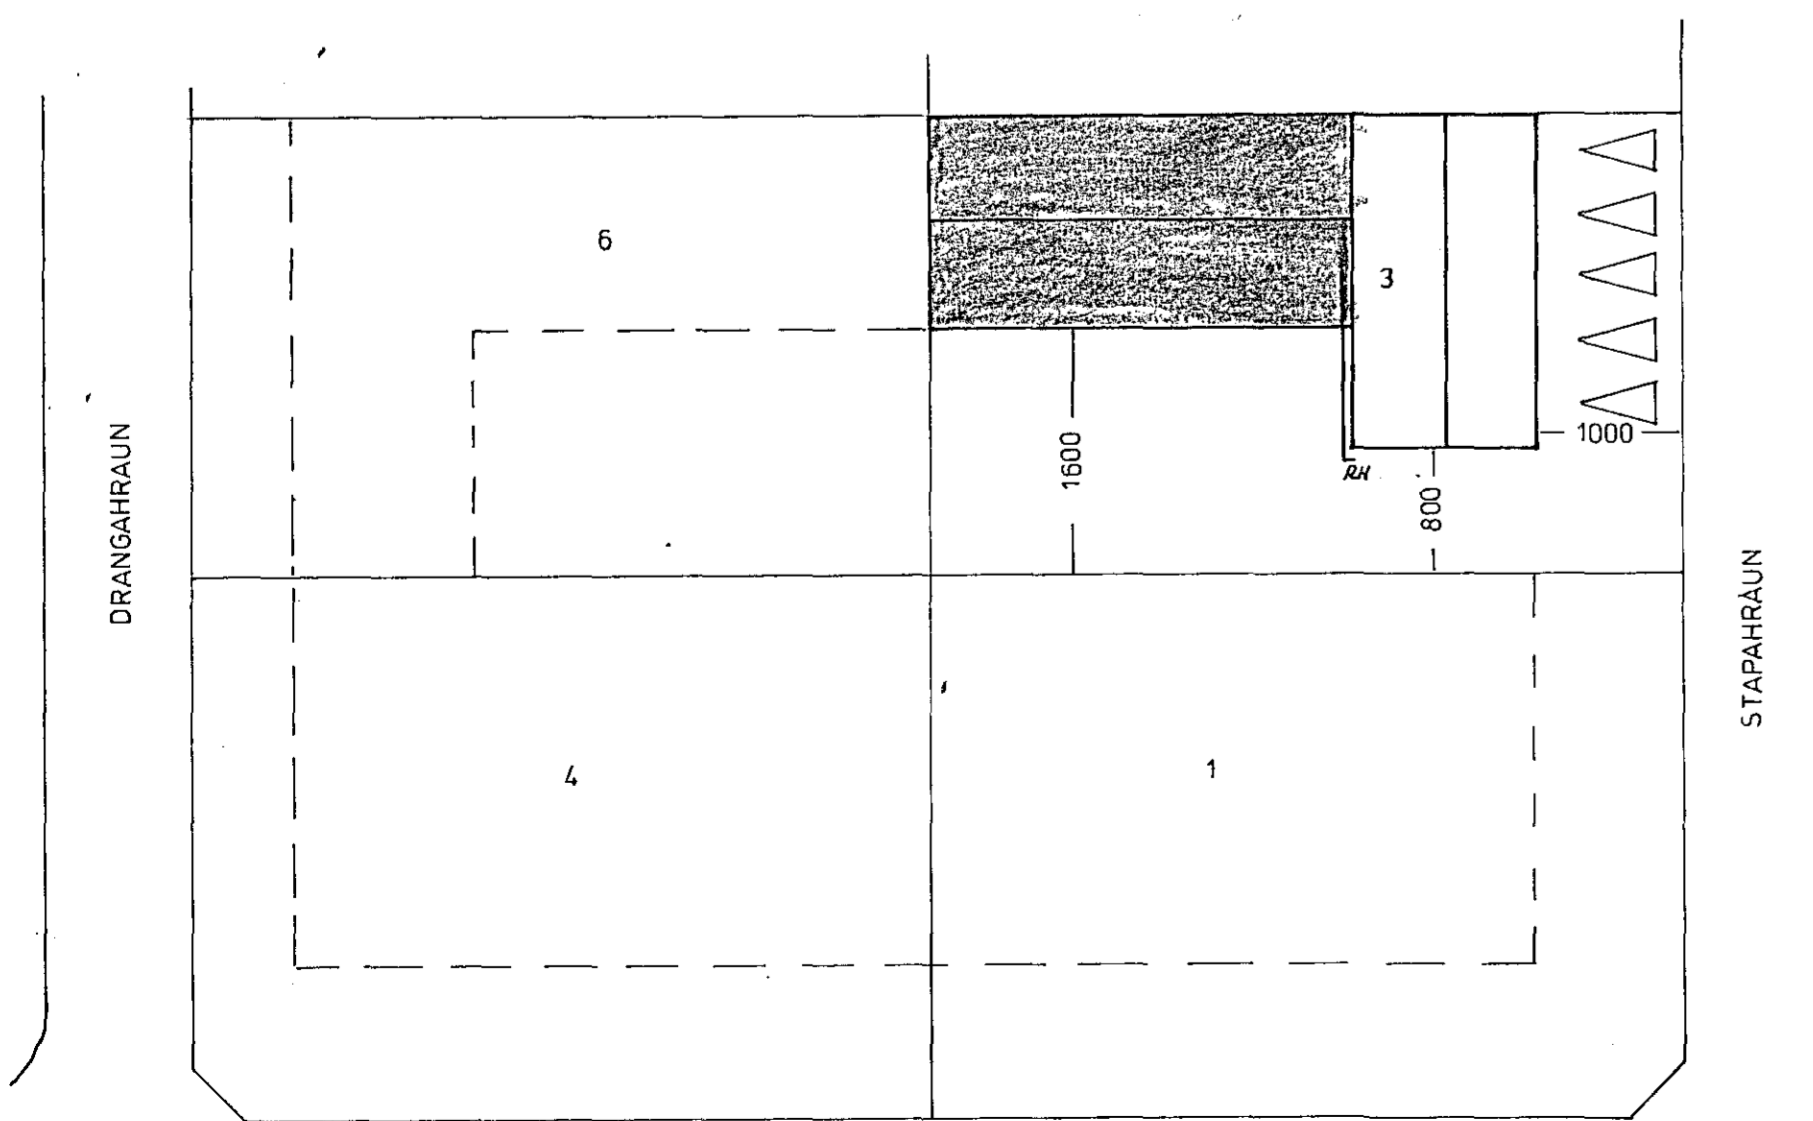

SKÚTAHAUN

M 1:500

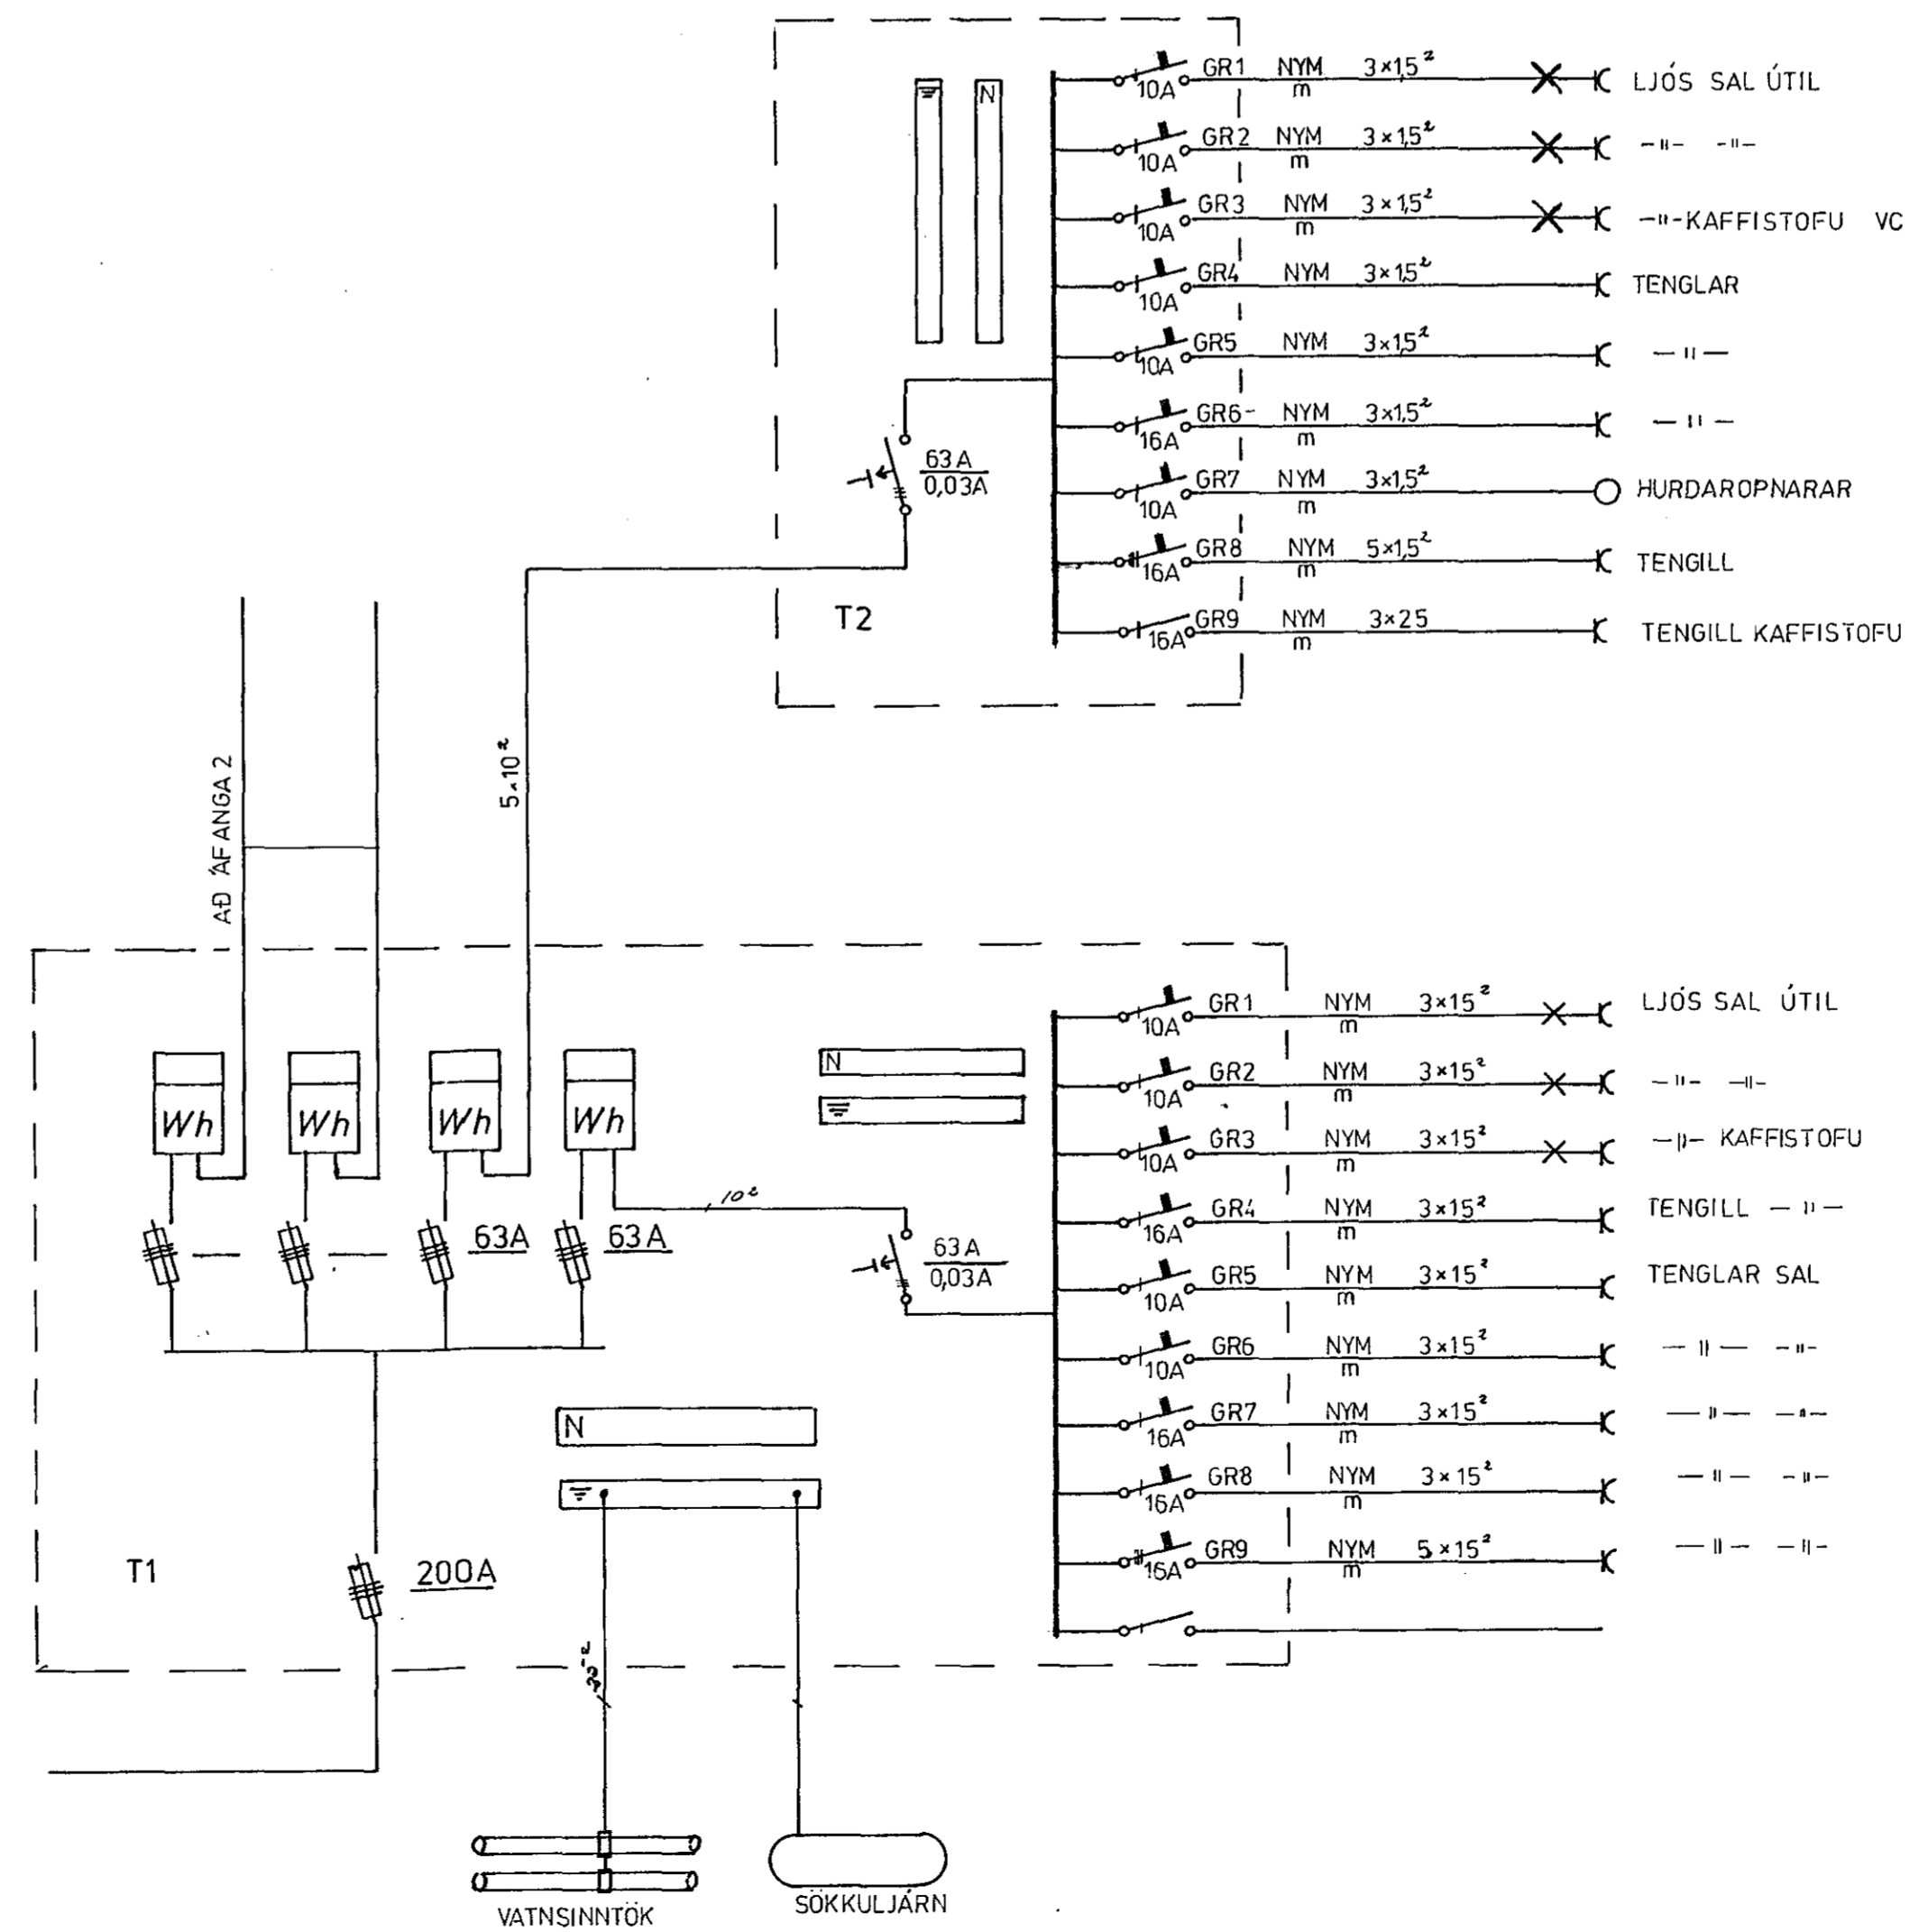

NR.	BREYTING	DAGS	BR.
STAPAHAUN 3 HAFNARFIRÐI			
AFSTÖÐU, SNID OG EINLÍNUMYNDIR AFANGI 1		HANNAÐ TEIKNAD DAGS BL AD KVARDI VERK NR.	 18 FEB 87 2 AF 1100 1:500 134