
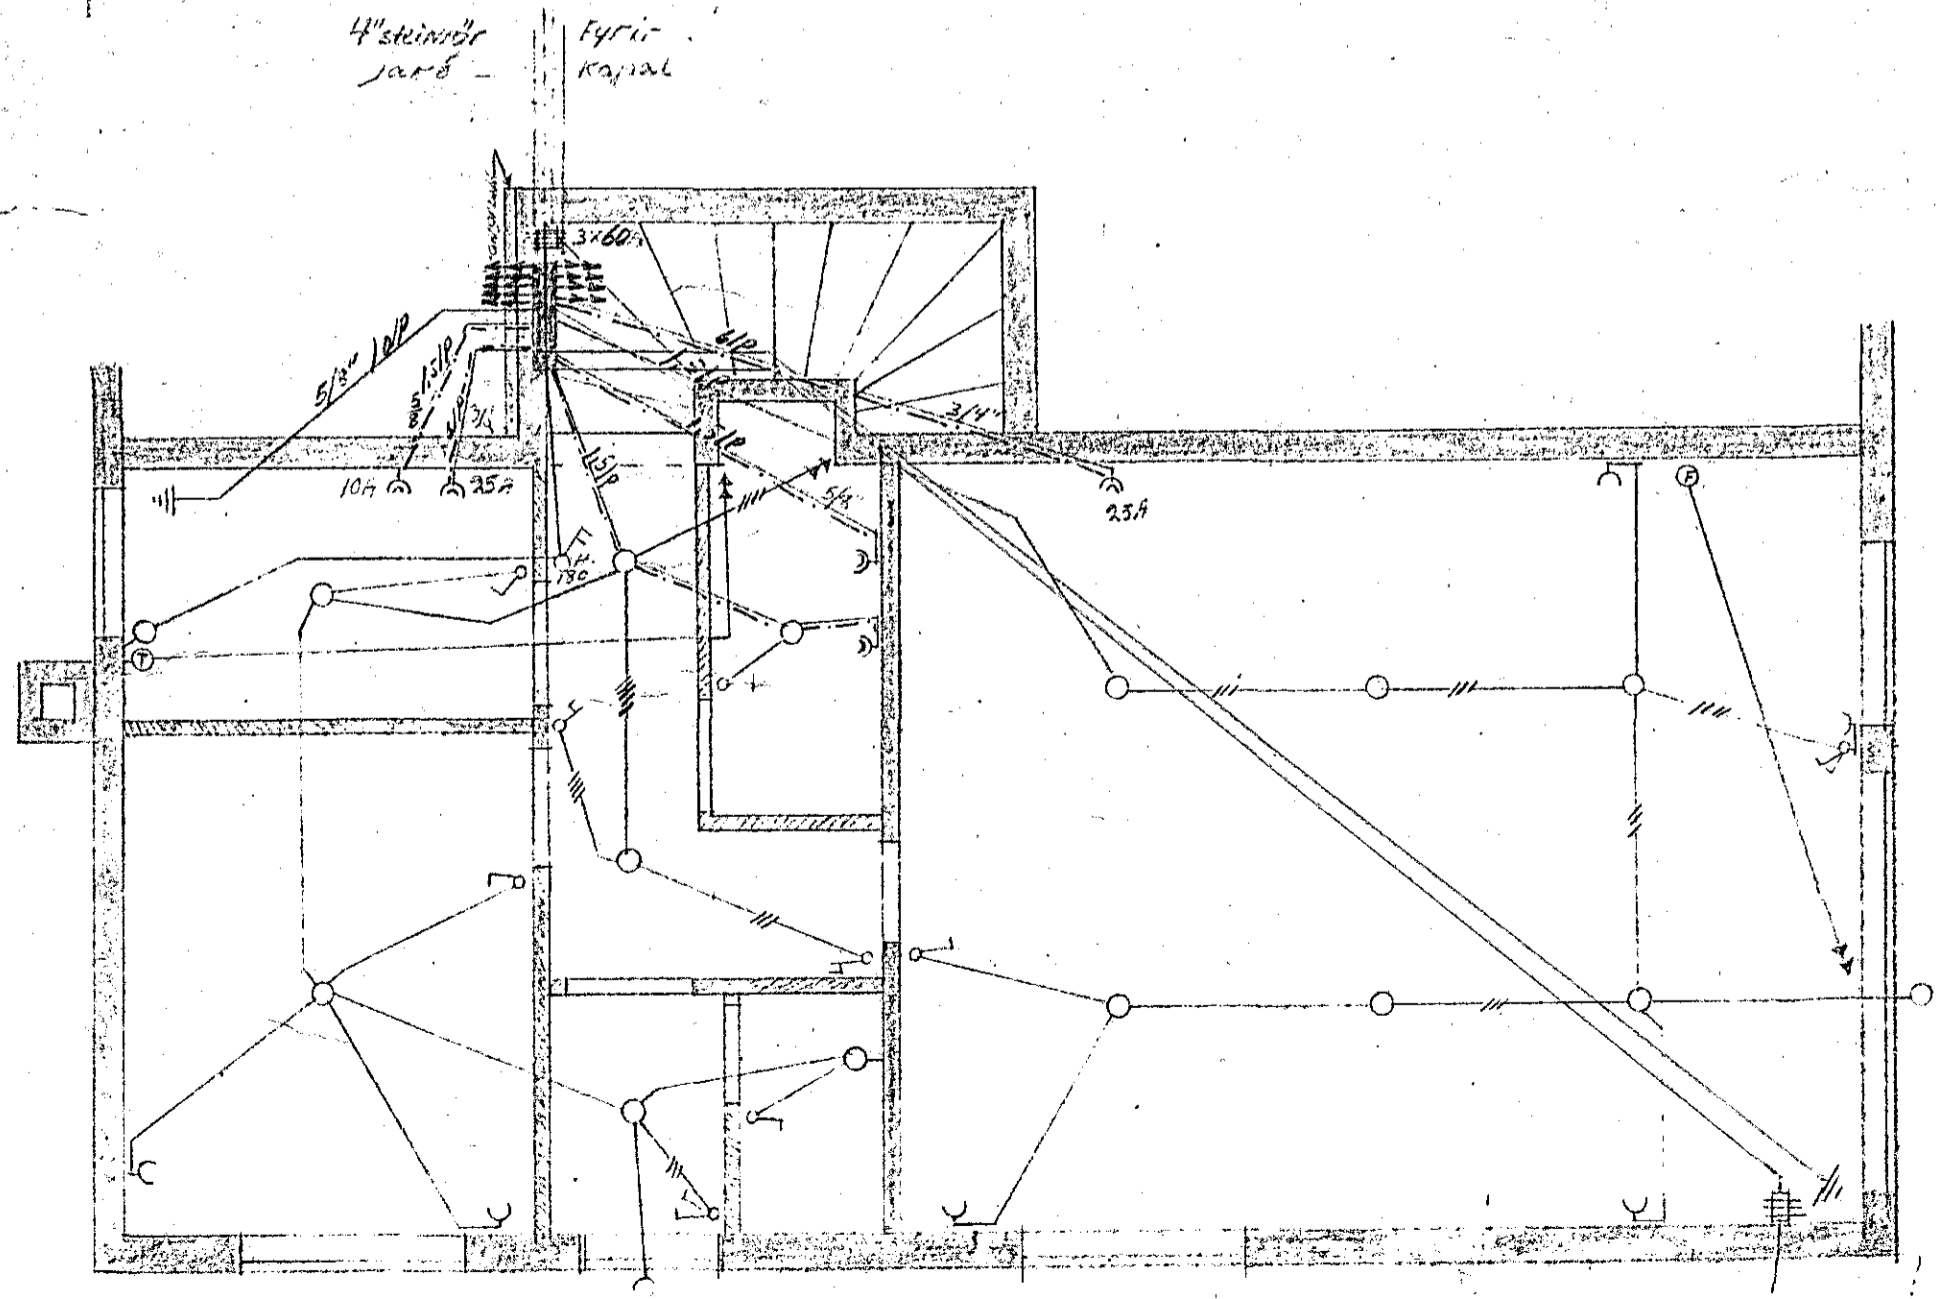
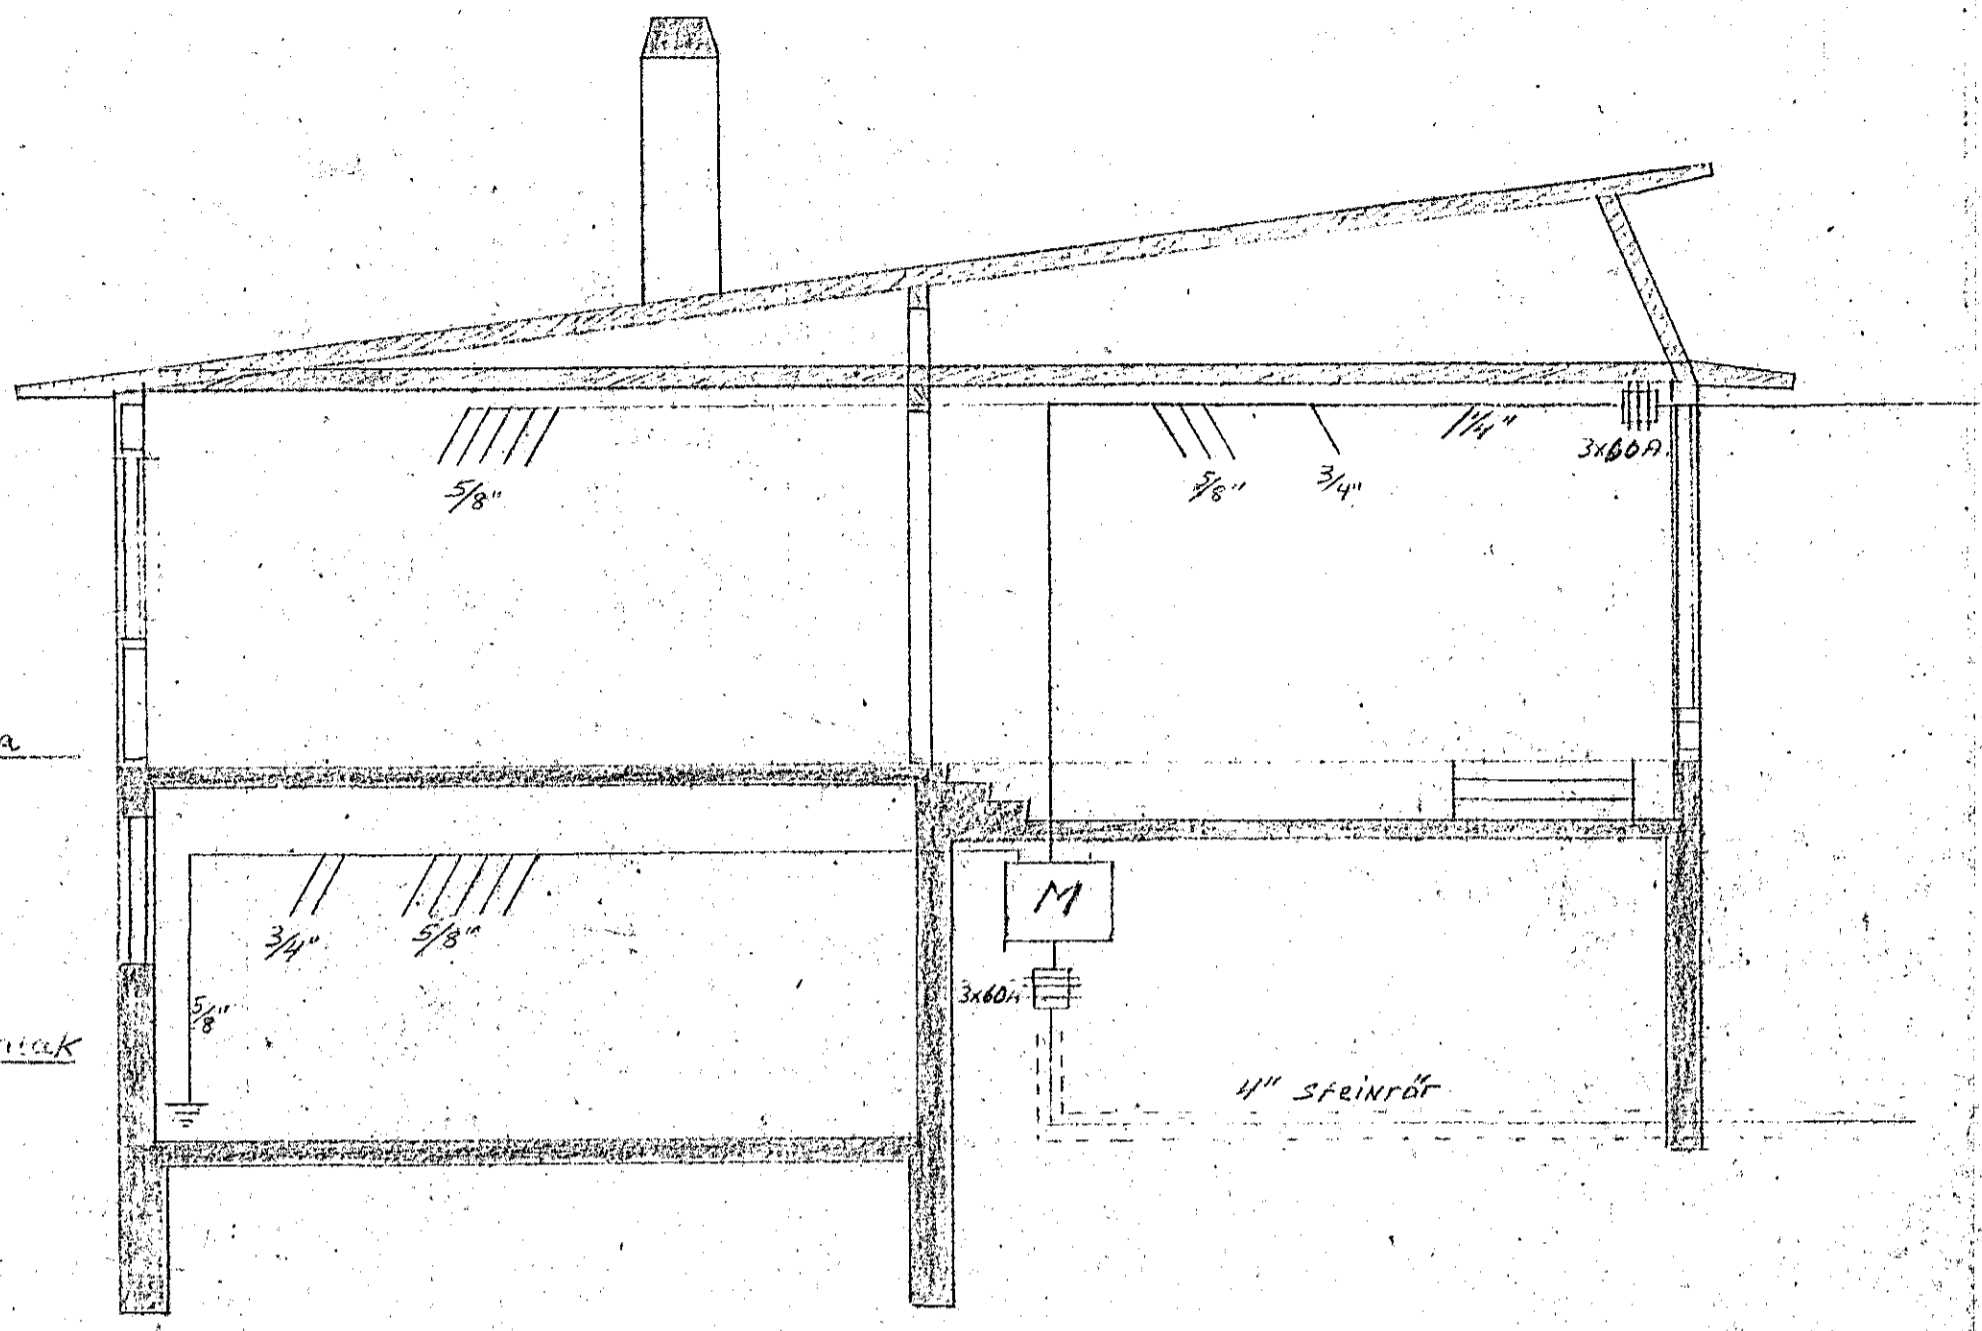


Dósið 8 sm. ofan við gugga.

Húsvella nr. 1732 Teikning nr. 860
Samþykkt þ. 6-6 1963
f.h. RAUVEITU HAFNARJÁRDAR
Stefán Þorsteinsson
Eittílitismáður rannagna

Inntök samþykkt 11.11.2.1962
f.h. RAUVEITU HAFNARJÁRDAR
Verktöfundur
Rauveit Kristjánsson

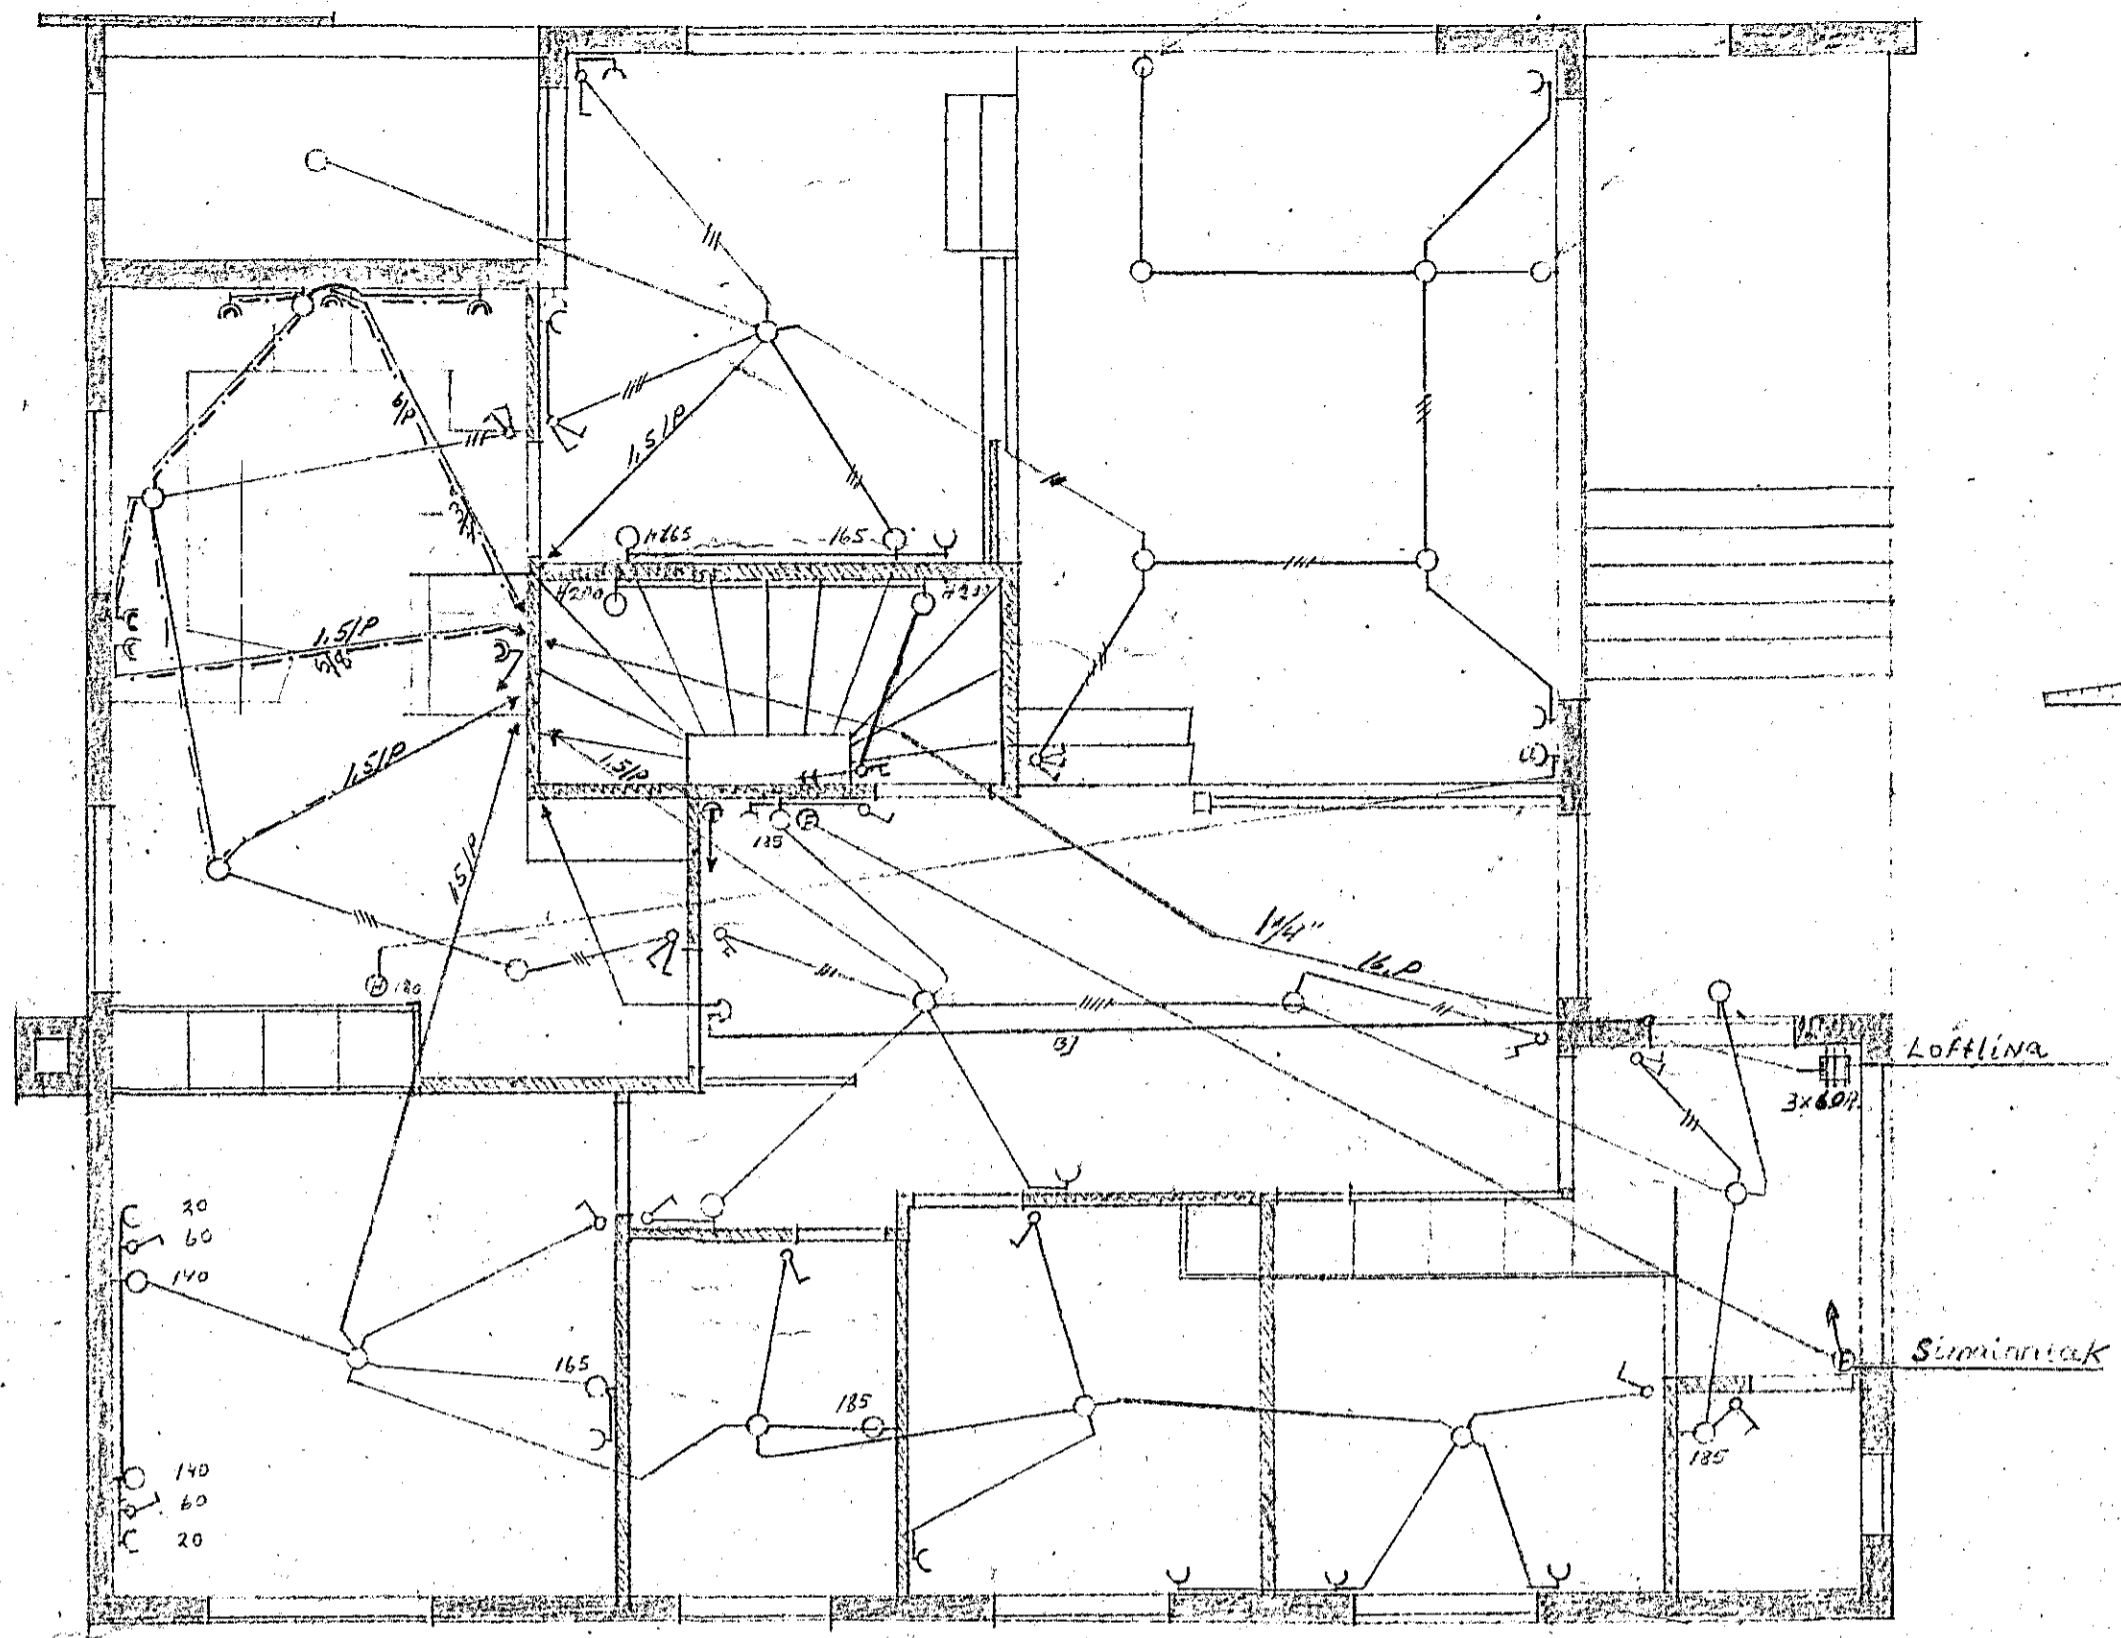

860-
Rafloagn I
Kunn
Stekkjaraðaut 9. Hafnarfirði
Reykjavík 22/4 1960
MK 1:50
NR. 95
Stamnes Vigfússon
Sérni 36426