



afstada
1:500

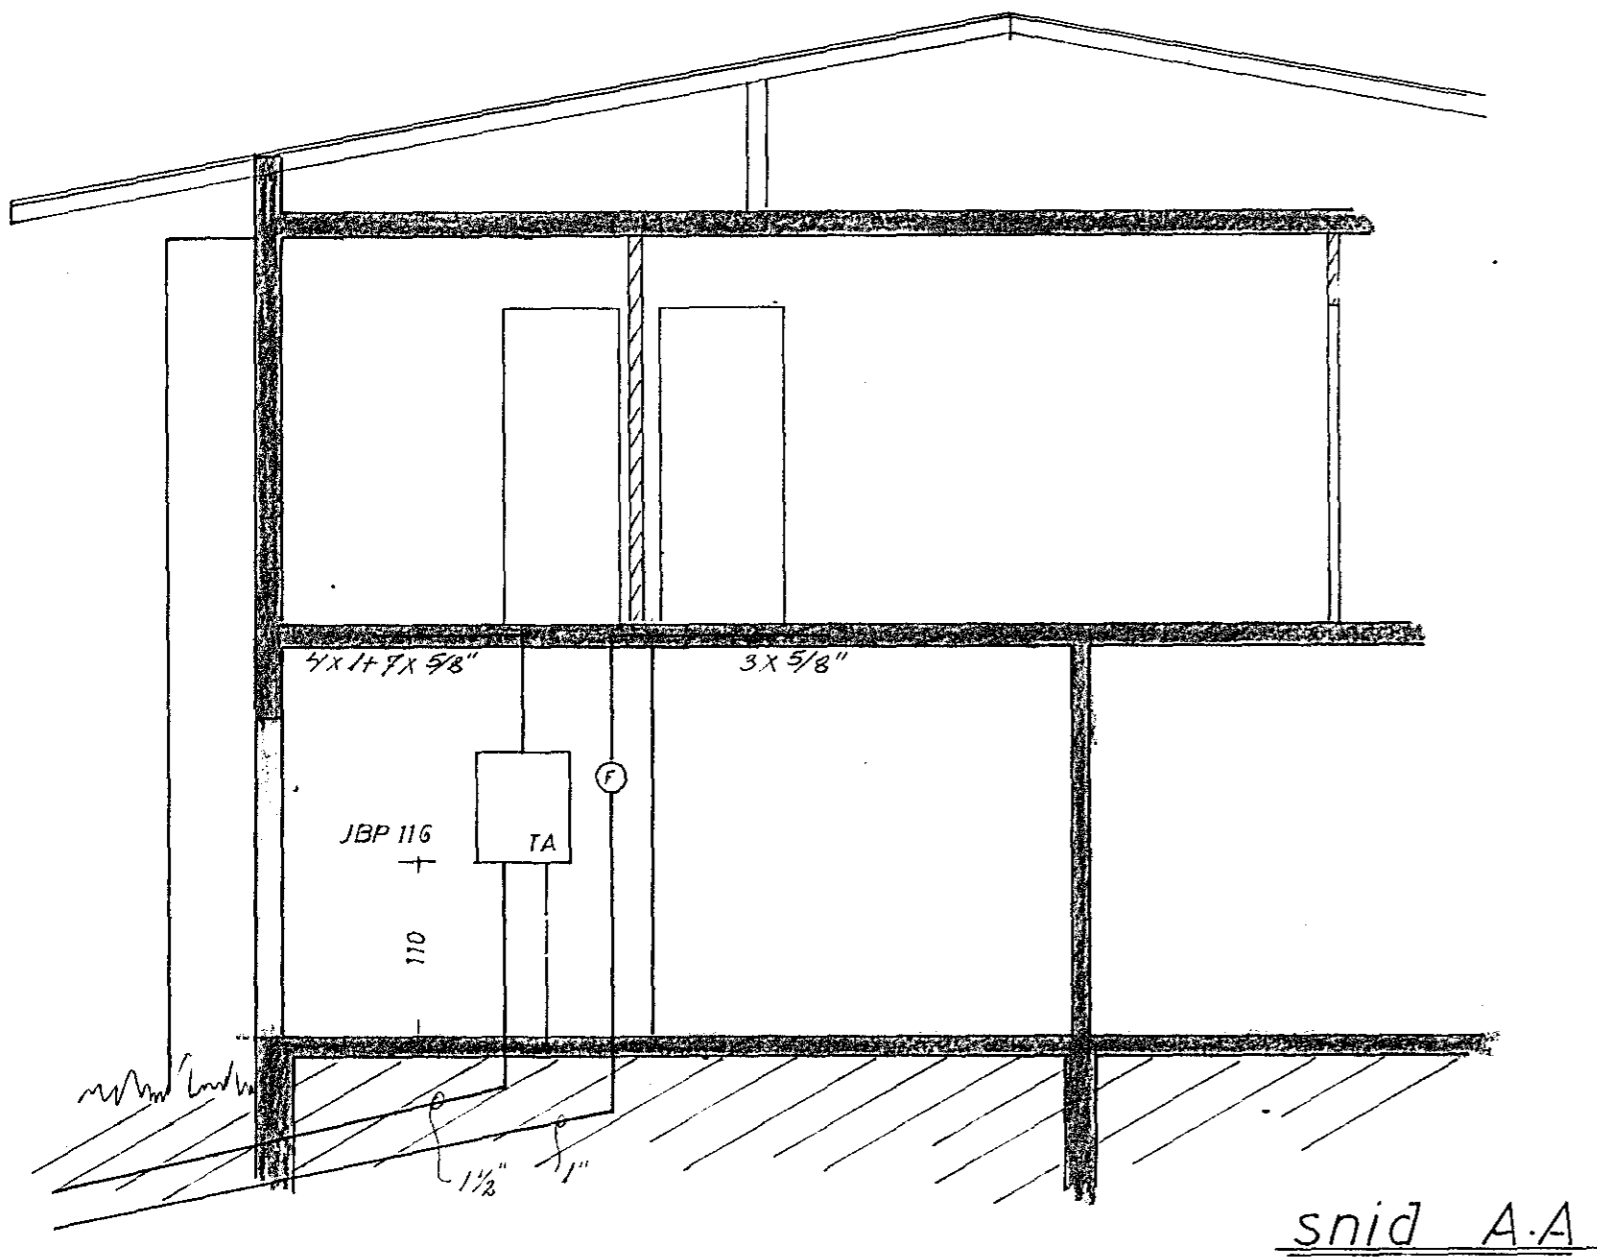

snid A-A

einlínunmynd T2A og
T2B er eins og ein-
línunmynd T1A

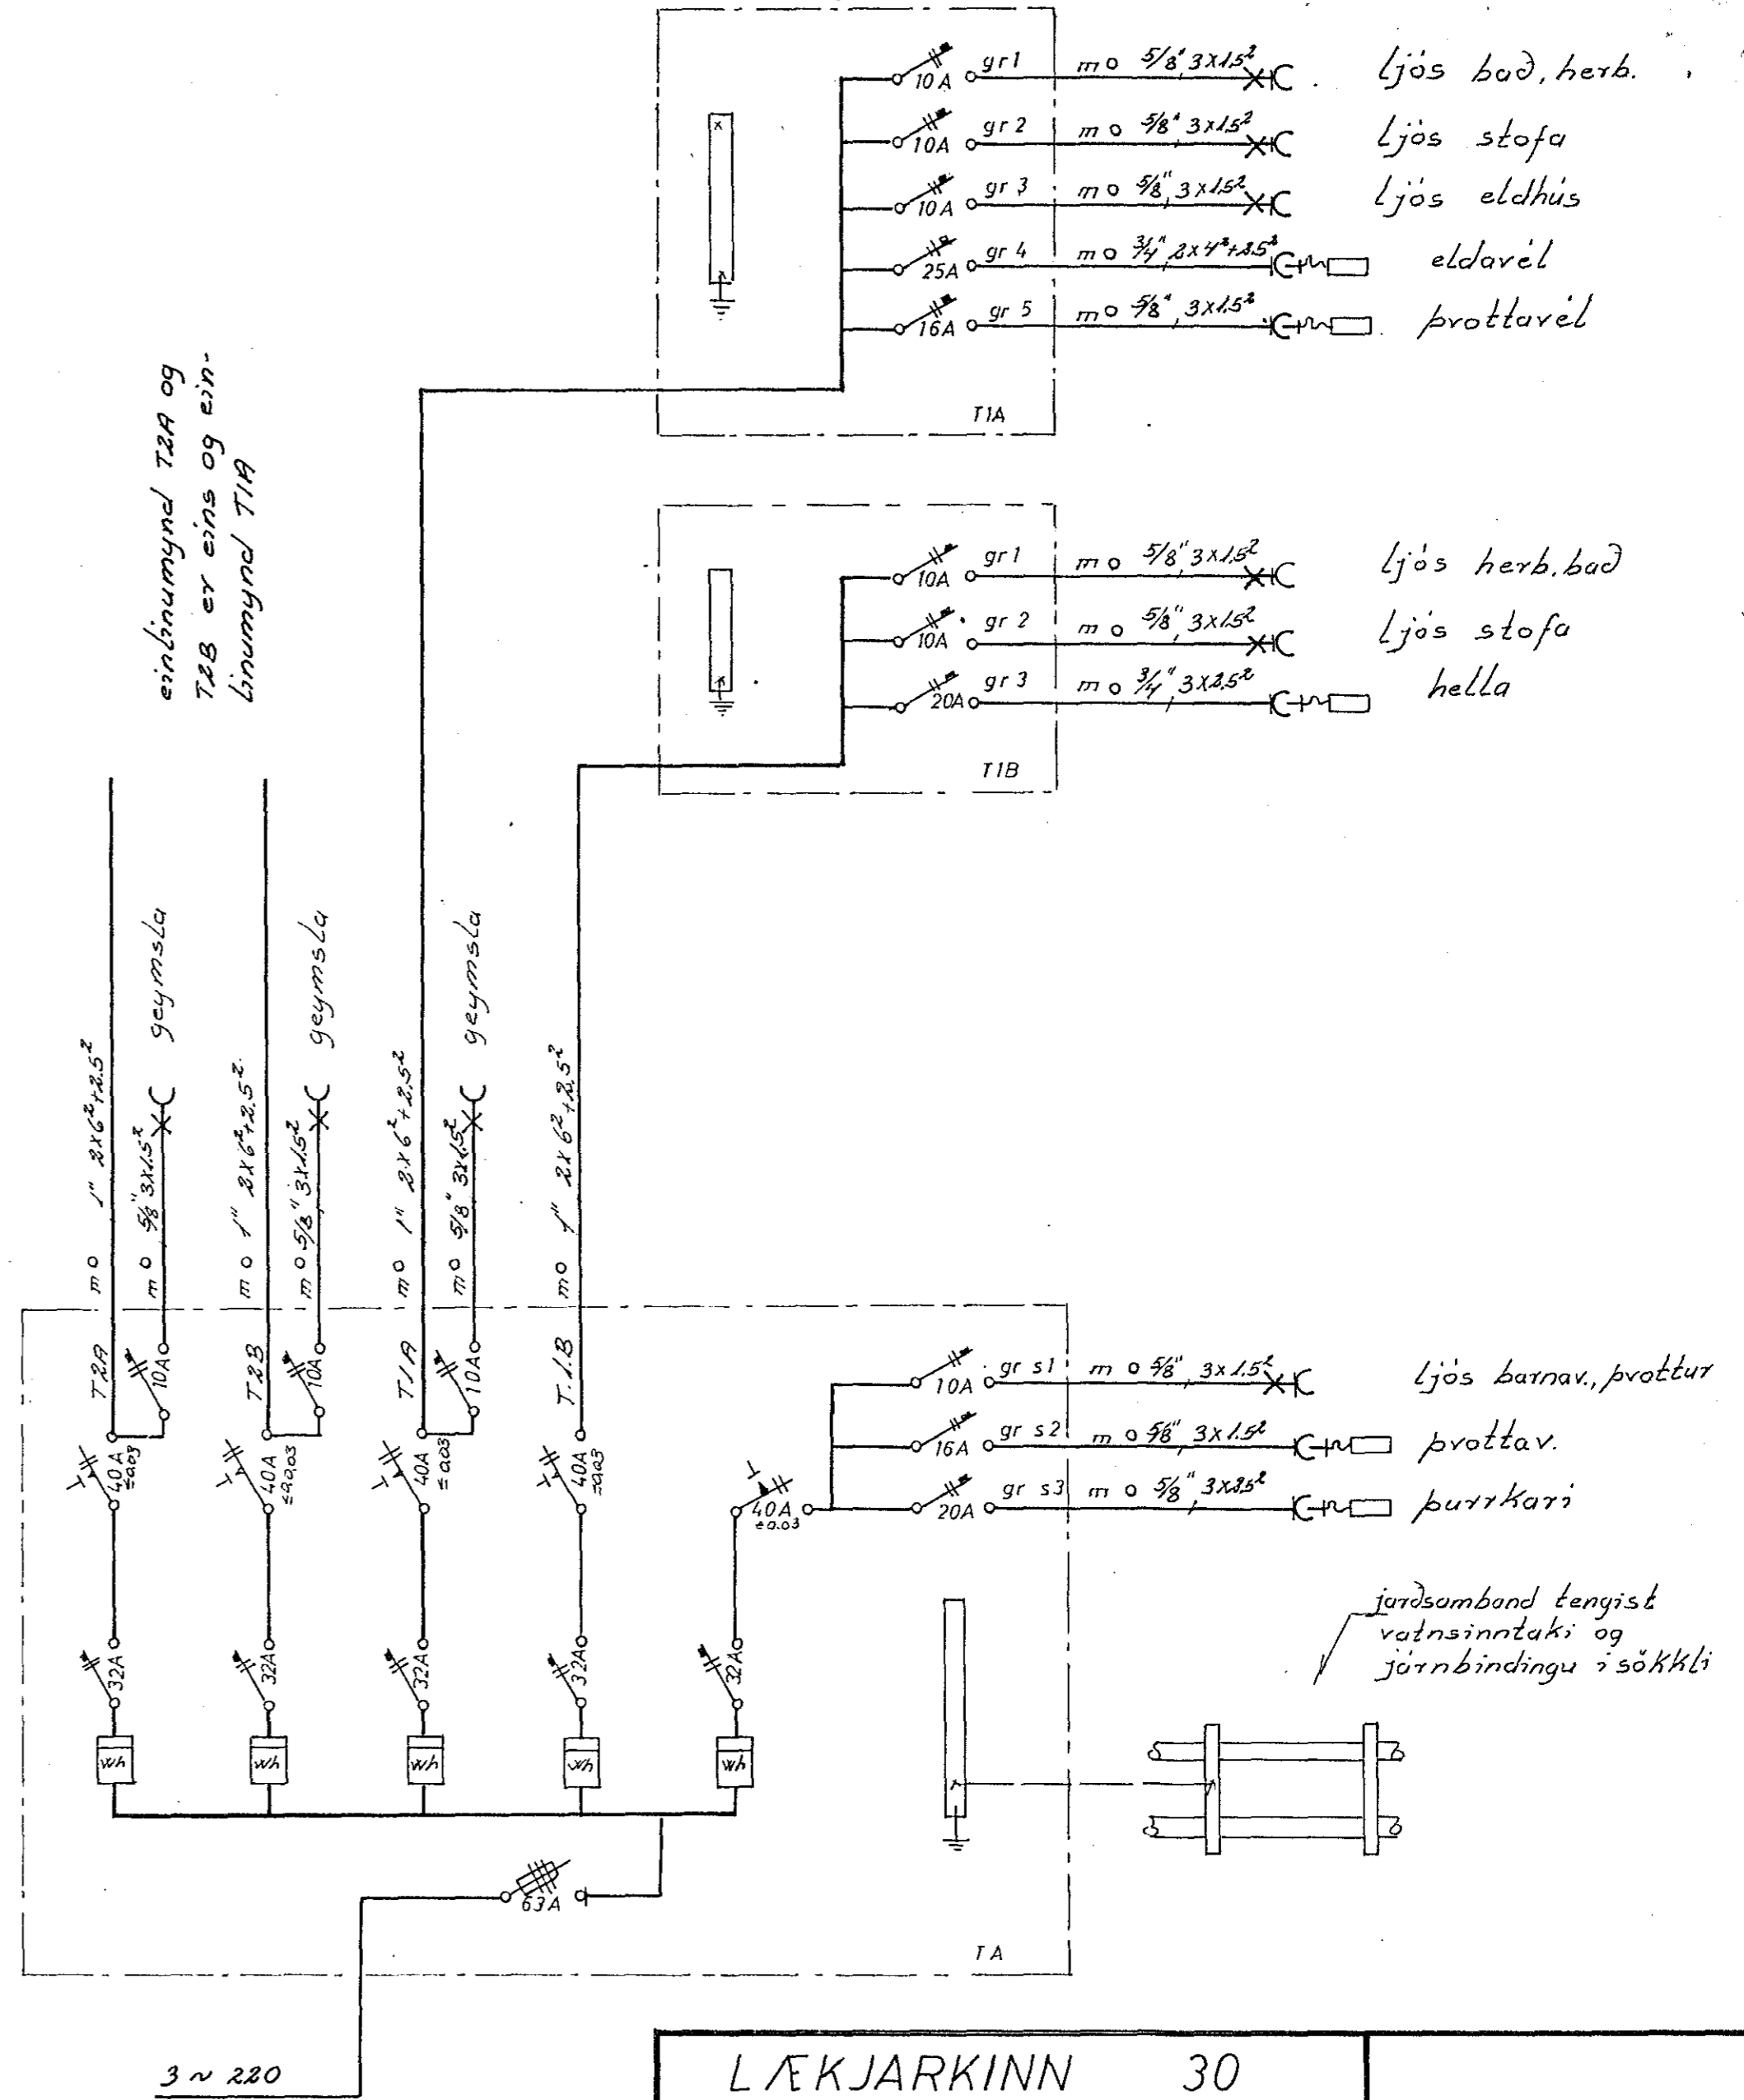

einlínunmynd

LÆKJARKINN 30		verk:	no 3/3
raflögn		mal:	1:50, 1:500
afstada einlínunmynd snid		dags	nov. '77
Guðmundur Geir Jónsson			