

Eig:

Húsvelta nr. 1611 Teikning nr. 667



Samþykkt þ. 17.10.1958

F.h. RAÐVEITU HAFNARFJÁRDAR


Friðþjófur Sigurðsson *(Signature)*  
(Umráðgjafi)

Linnetsstigur nr.

Raflagnateikning

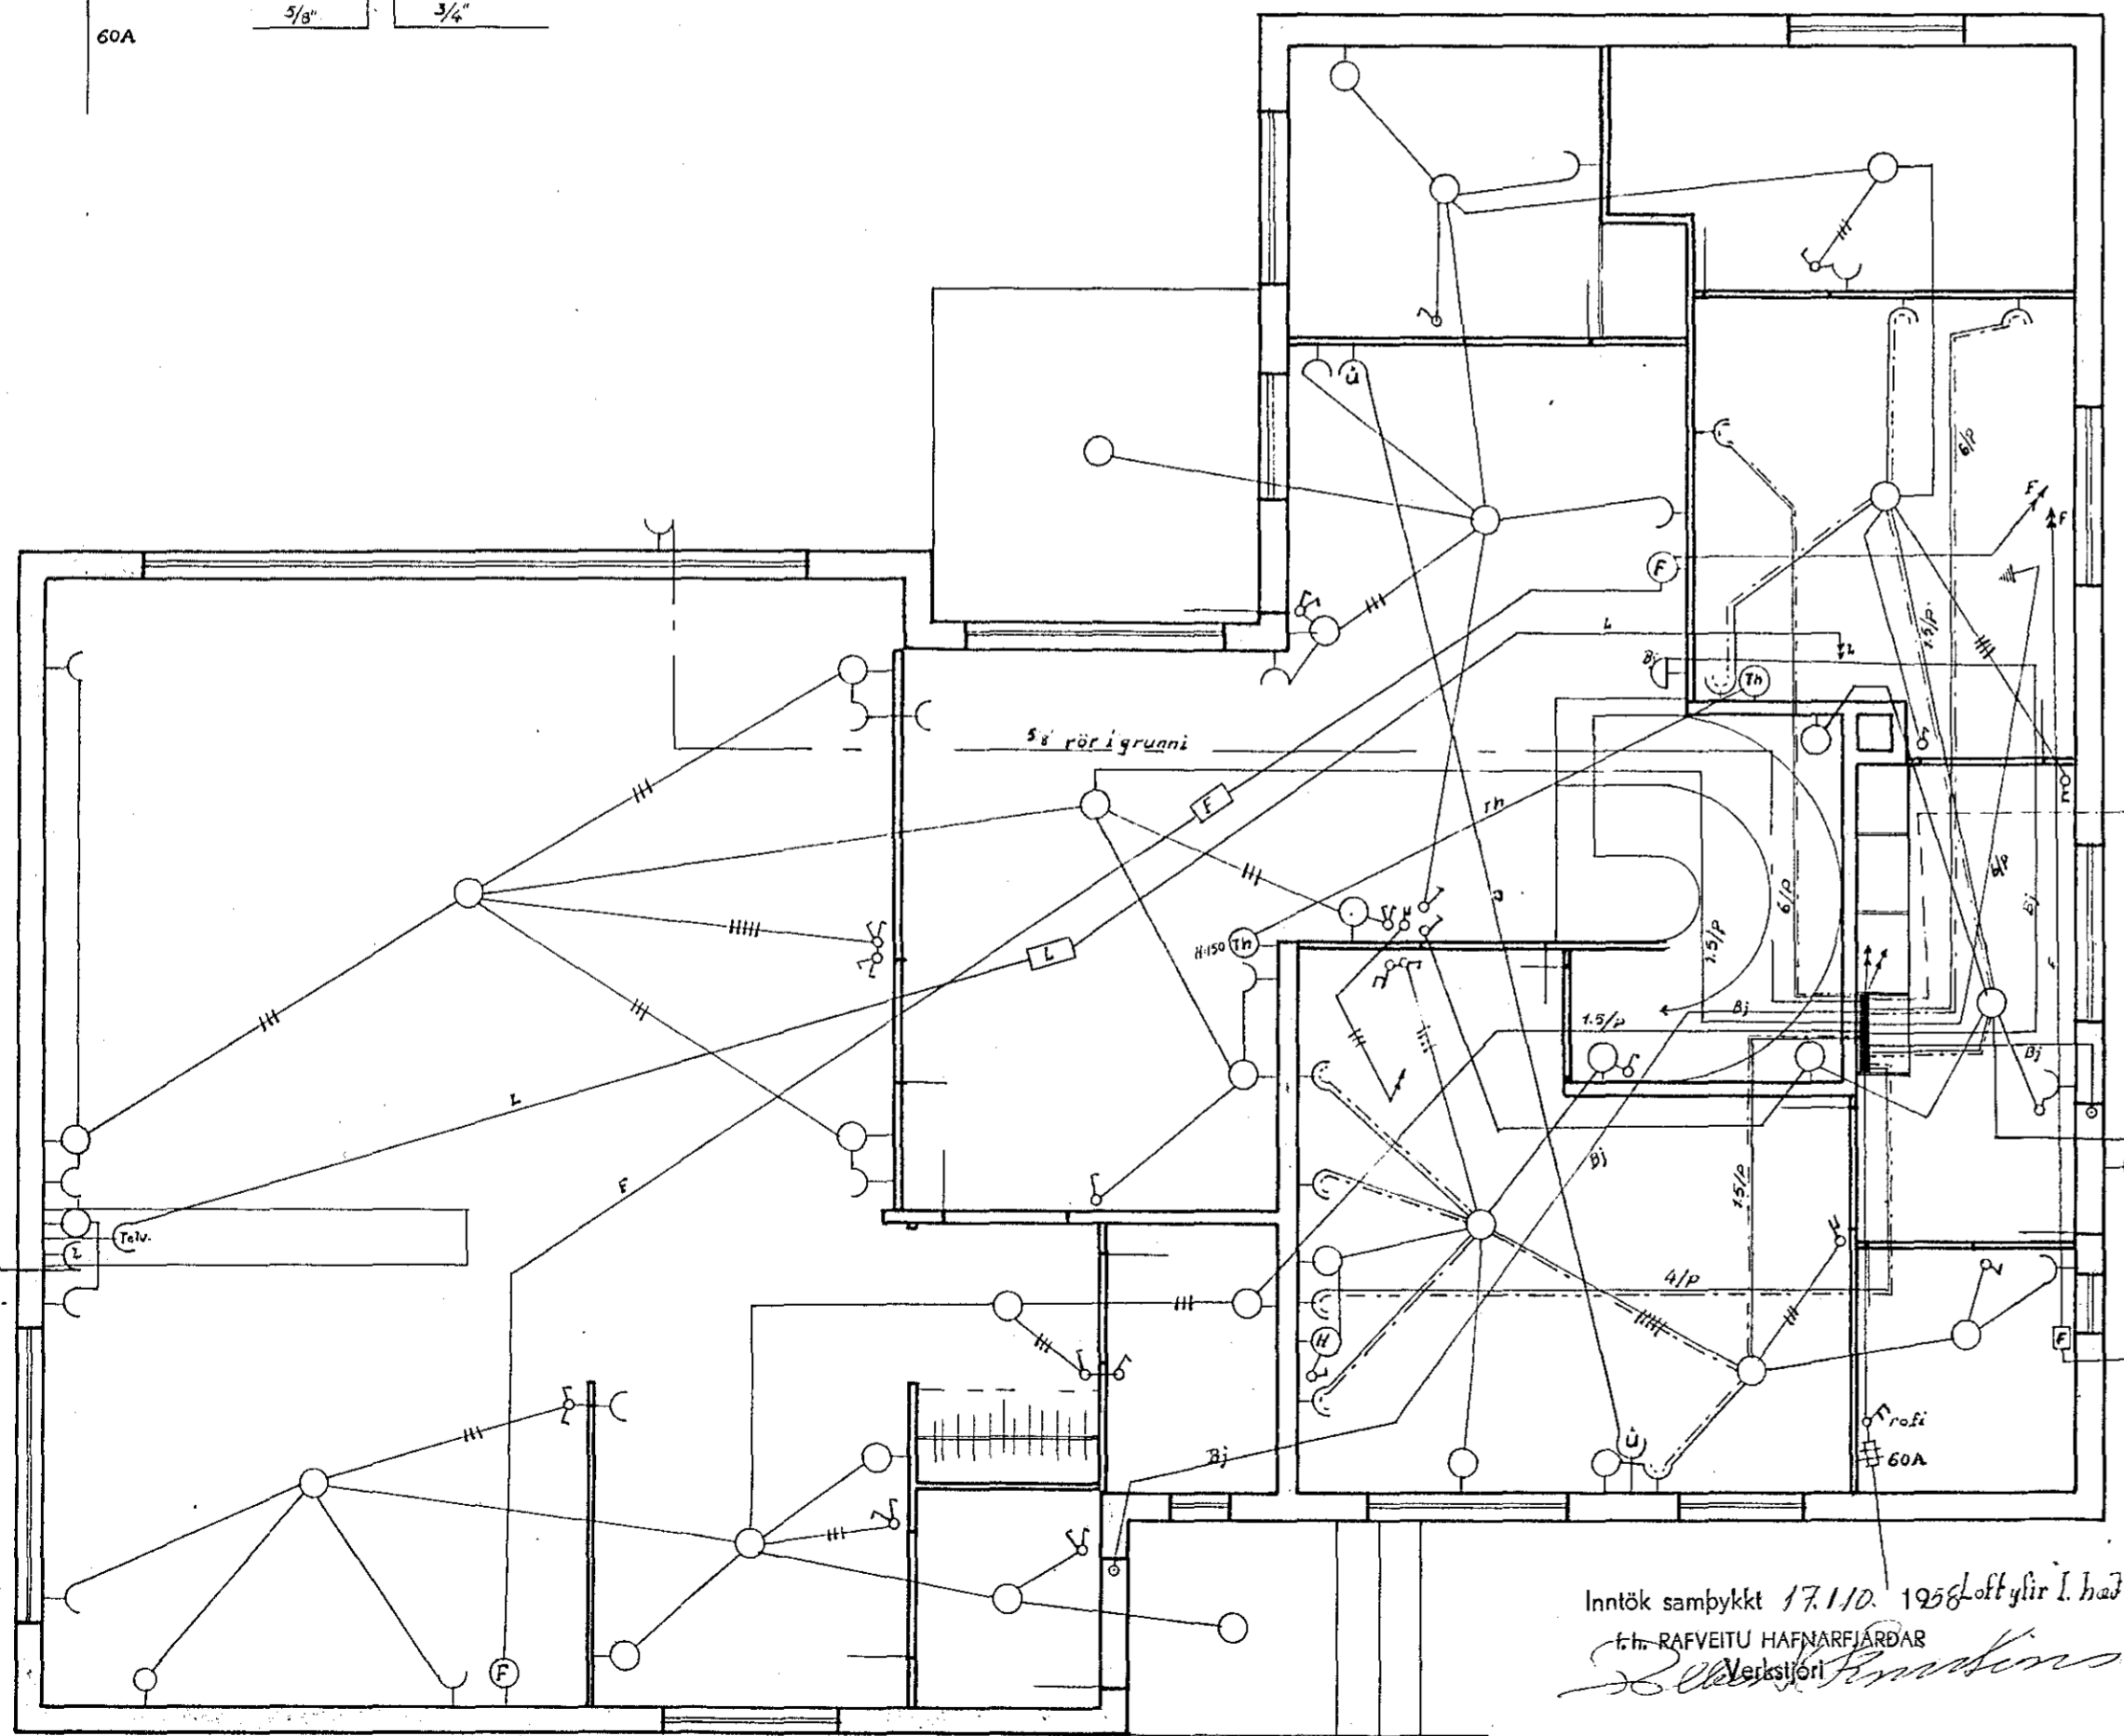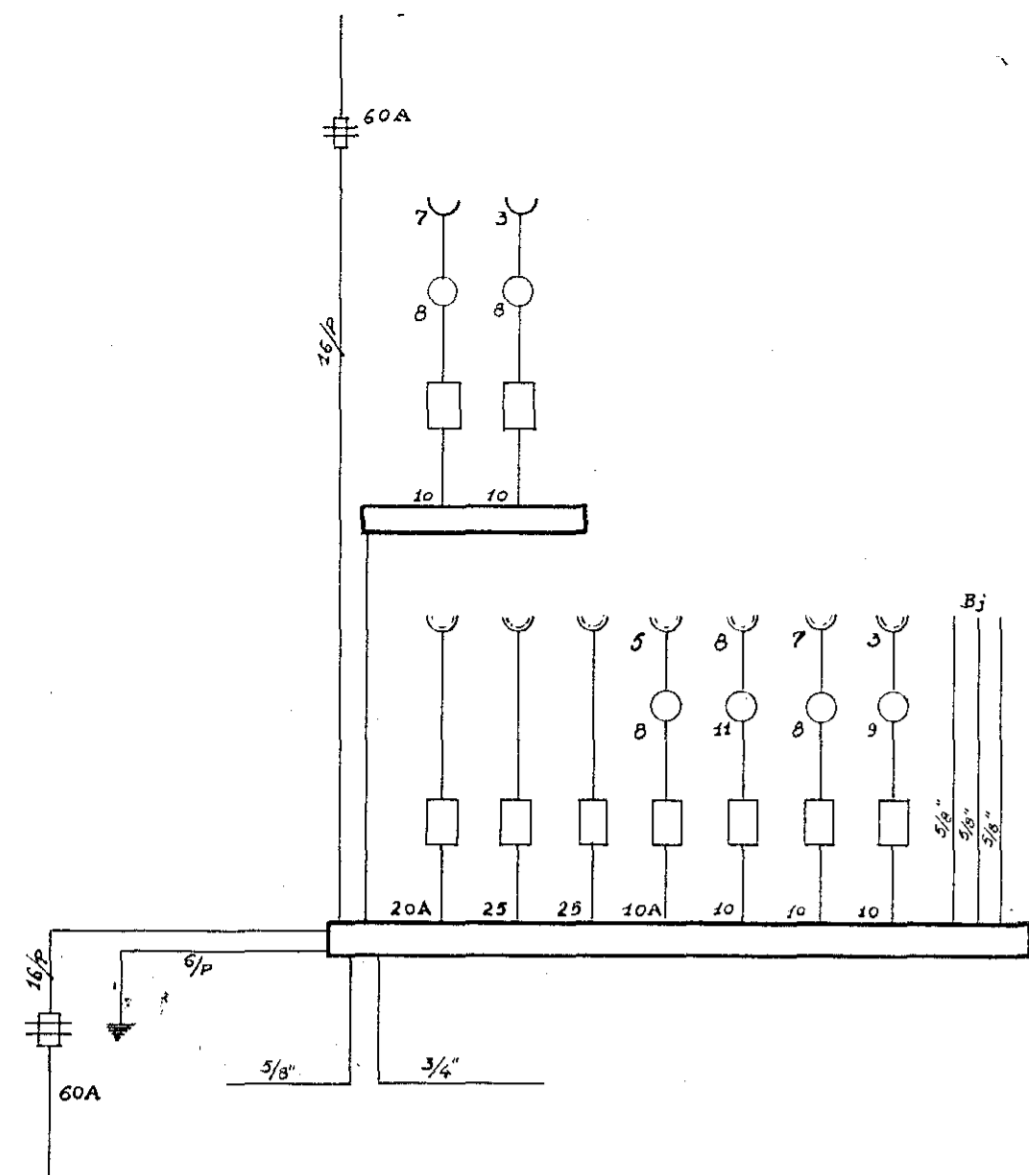

Inntök samþykkt 17.10.1958 Loft yfir I. hæð  
 f.h. RAÐVEITU HAFNARFJÁRDAR  
*(Signature)*

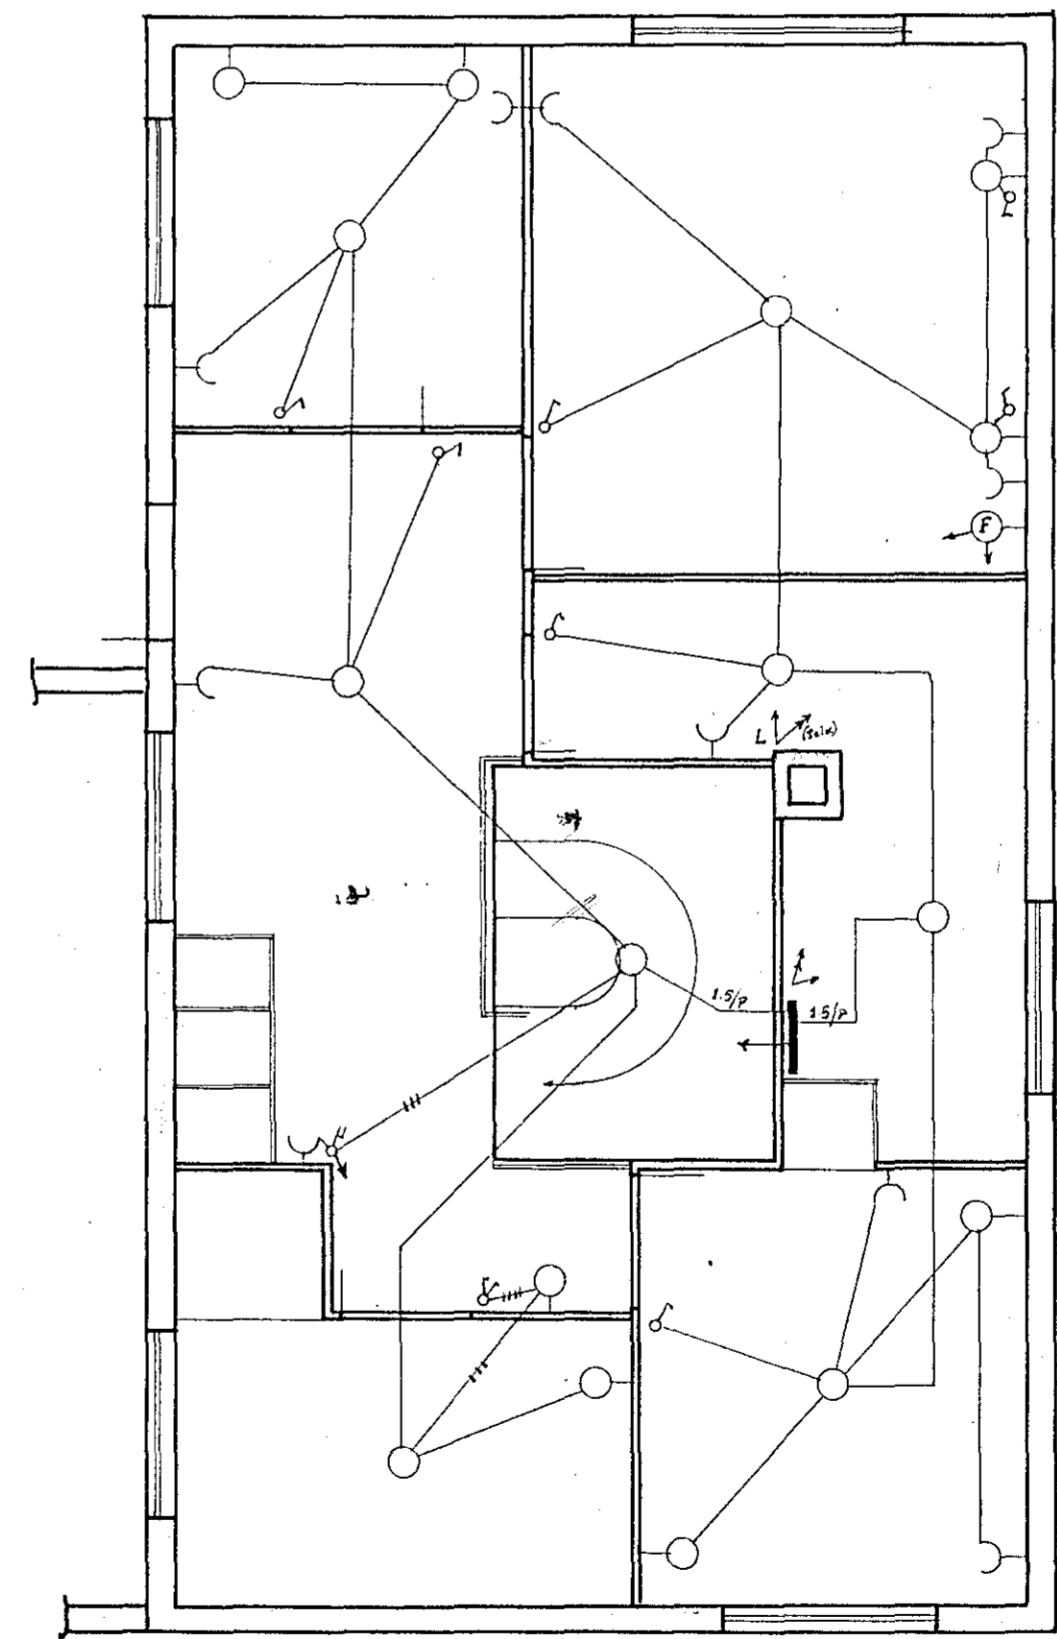

Loft yfir II. hæð.

*(Signature)*

667.

Stafnarhírdi 1. sept. 1958

F. Sigurðsson