



Húsvæita nr. 2526 Teikning nr. 620  
 Samþykkt þ. 7-3 1978  
 f.h. RÁFVEITU HAFNARFJARDAR  
 Jens Guðmúndsson  
 Eftirlitsmaður raflagna

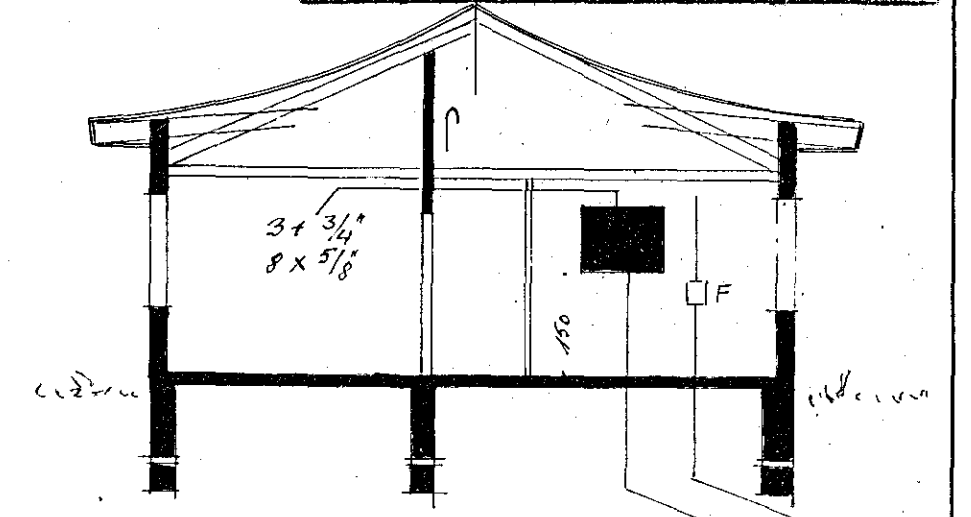


SKURÐU A-H. M: 1:100

Inntök samþykkt 28.12. 1978  
 Bygginguteikn. samþ. 7.11.78  
 Framiðsað. A.K.

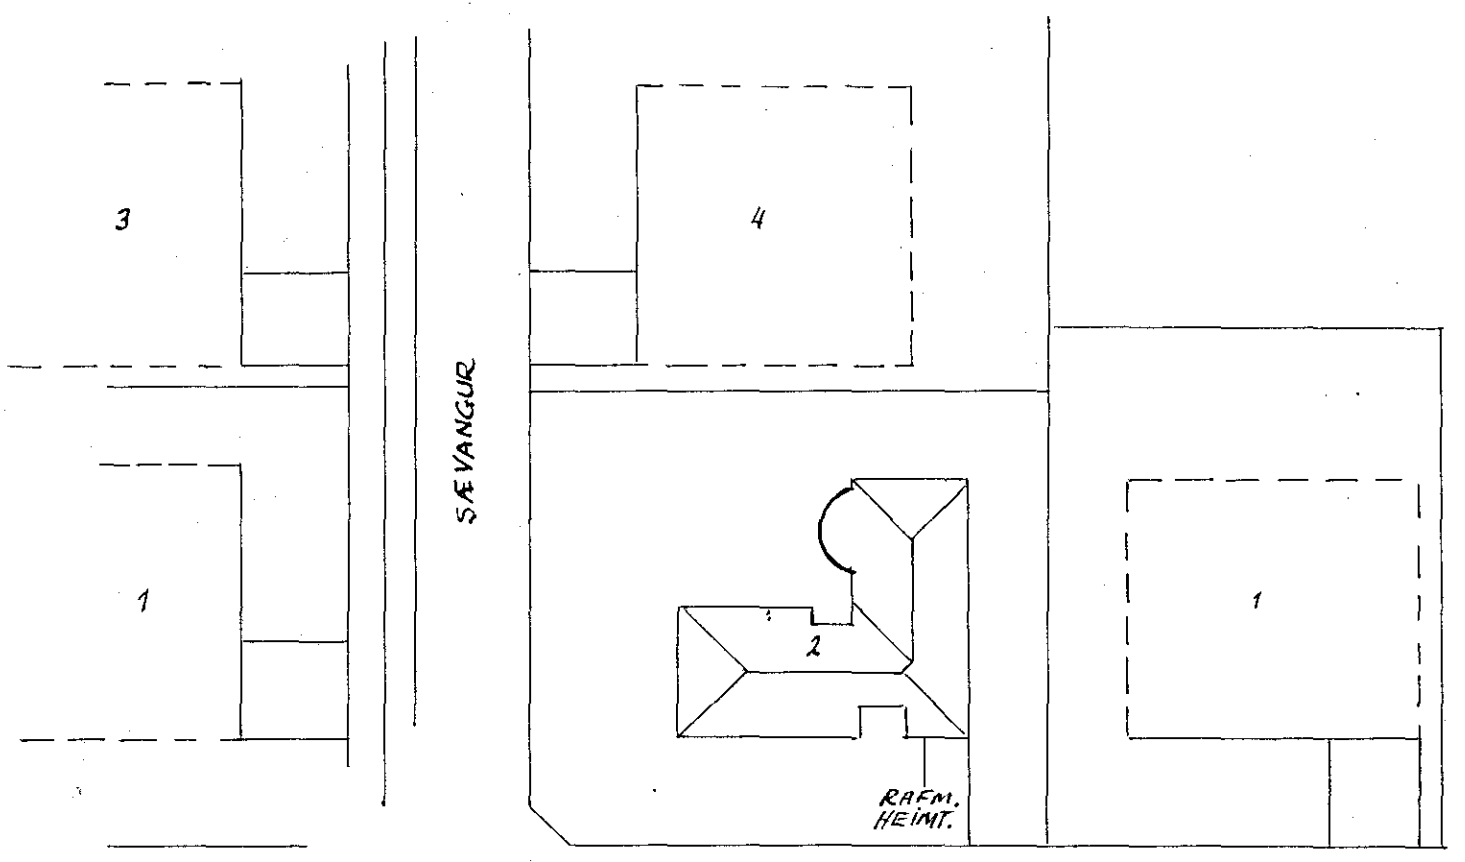

SKJÓLYANGUR


AFSTADA 1:500

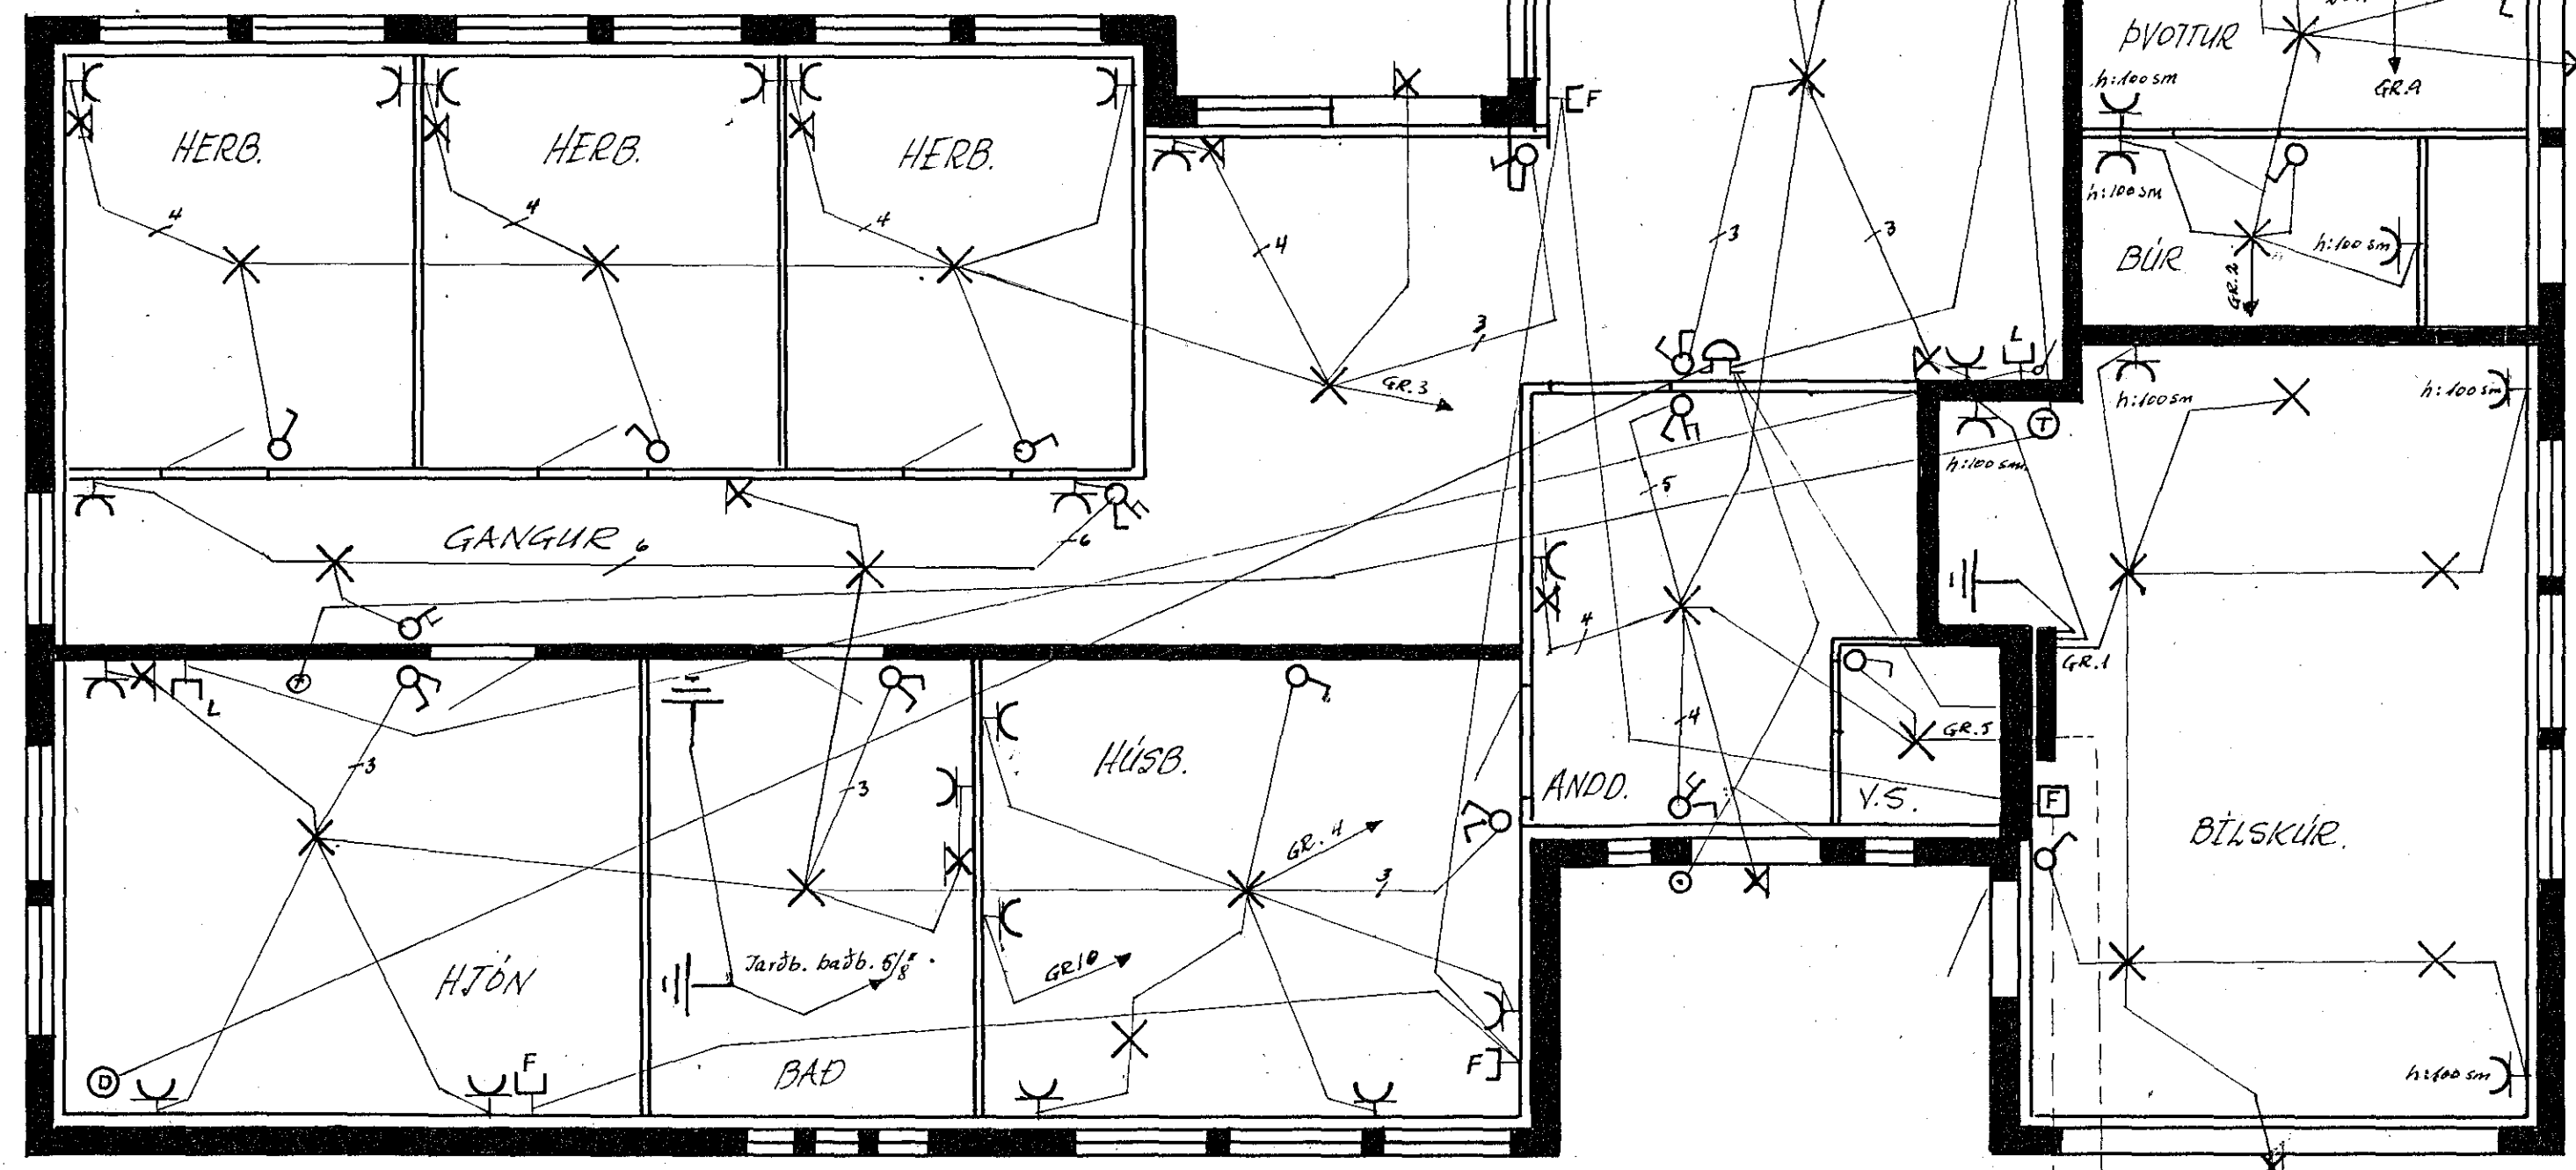

GRUNNMYND 1:50

- SKYRINGAR.
1. ROFAR: 100 sm. frá gólfi
  2. TENGLAR: 20 sm. - "
  3. VEAGDÓSIÐ: 165 sm. - "
  4. LOFTNET: L: 20 sm. - "
  5. SÍMI: F: - "
  6. HITALÍÐI: T 135 sm. - "
  7. PÍPUR: 5/8"
  8. TAUGAR: 1.5" x 3
  9. MALSTRÁUMIUR RAFBÚNAÐAR 10

NEMA  
ANNARS  
SÉ GETIÐ

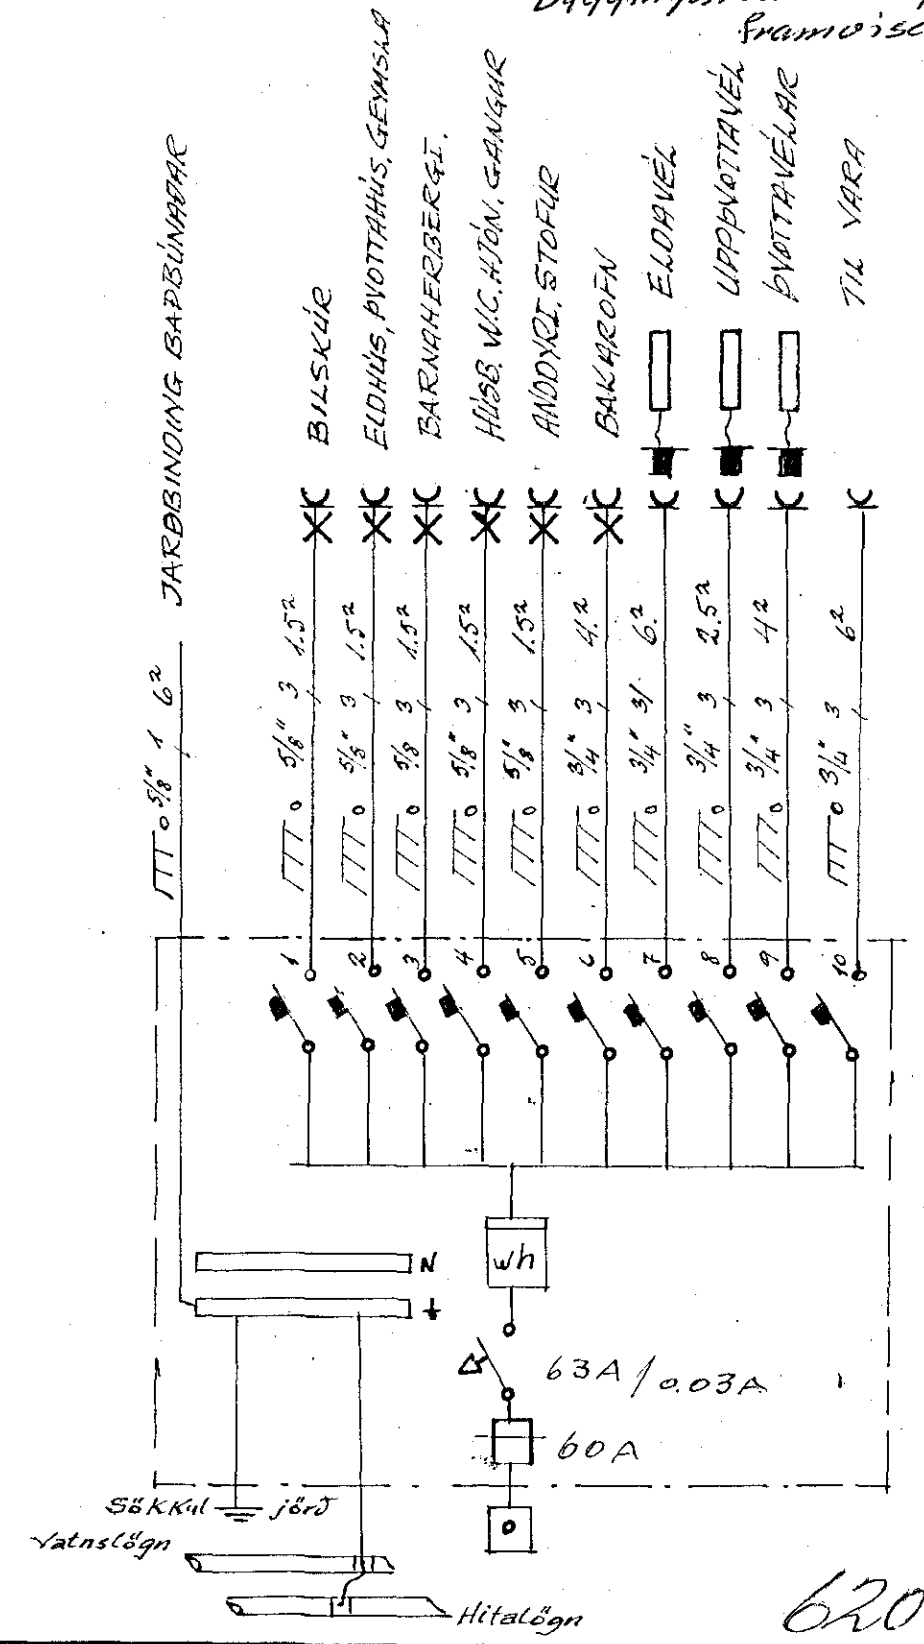

SÆVANGUR 2, HAFNARFJORDI	MELIKYRDI 1:50 1:500	TEIKN. NR. 107
RAFLÖGN	Hannað JP Teiknað JP	DAGS. MARS '77
Jón P. Guðmúndsson, Múlastráti 4	BREYTT BLAÐ 1A.F.I.	