



T1

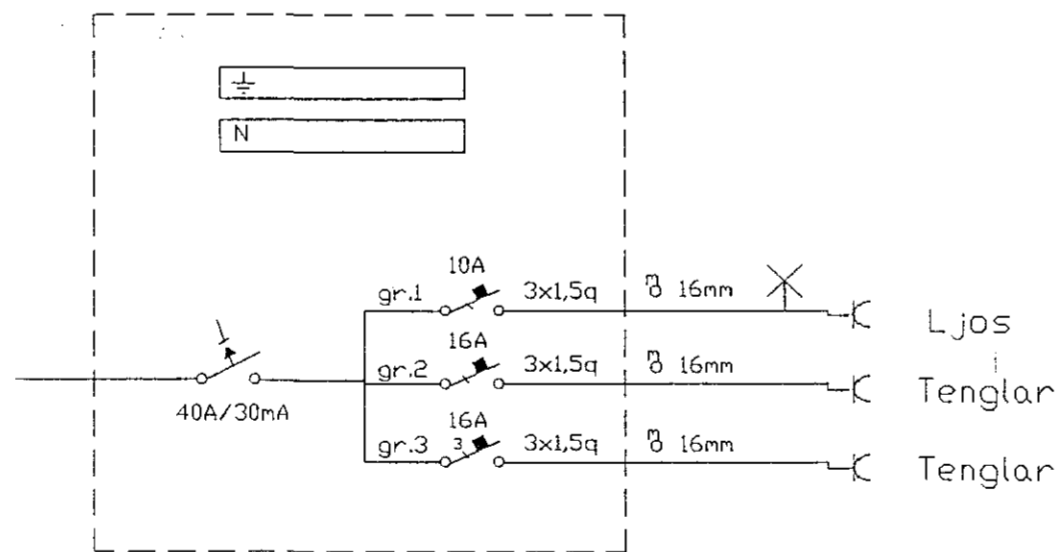

T4-T5-T6-T7

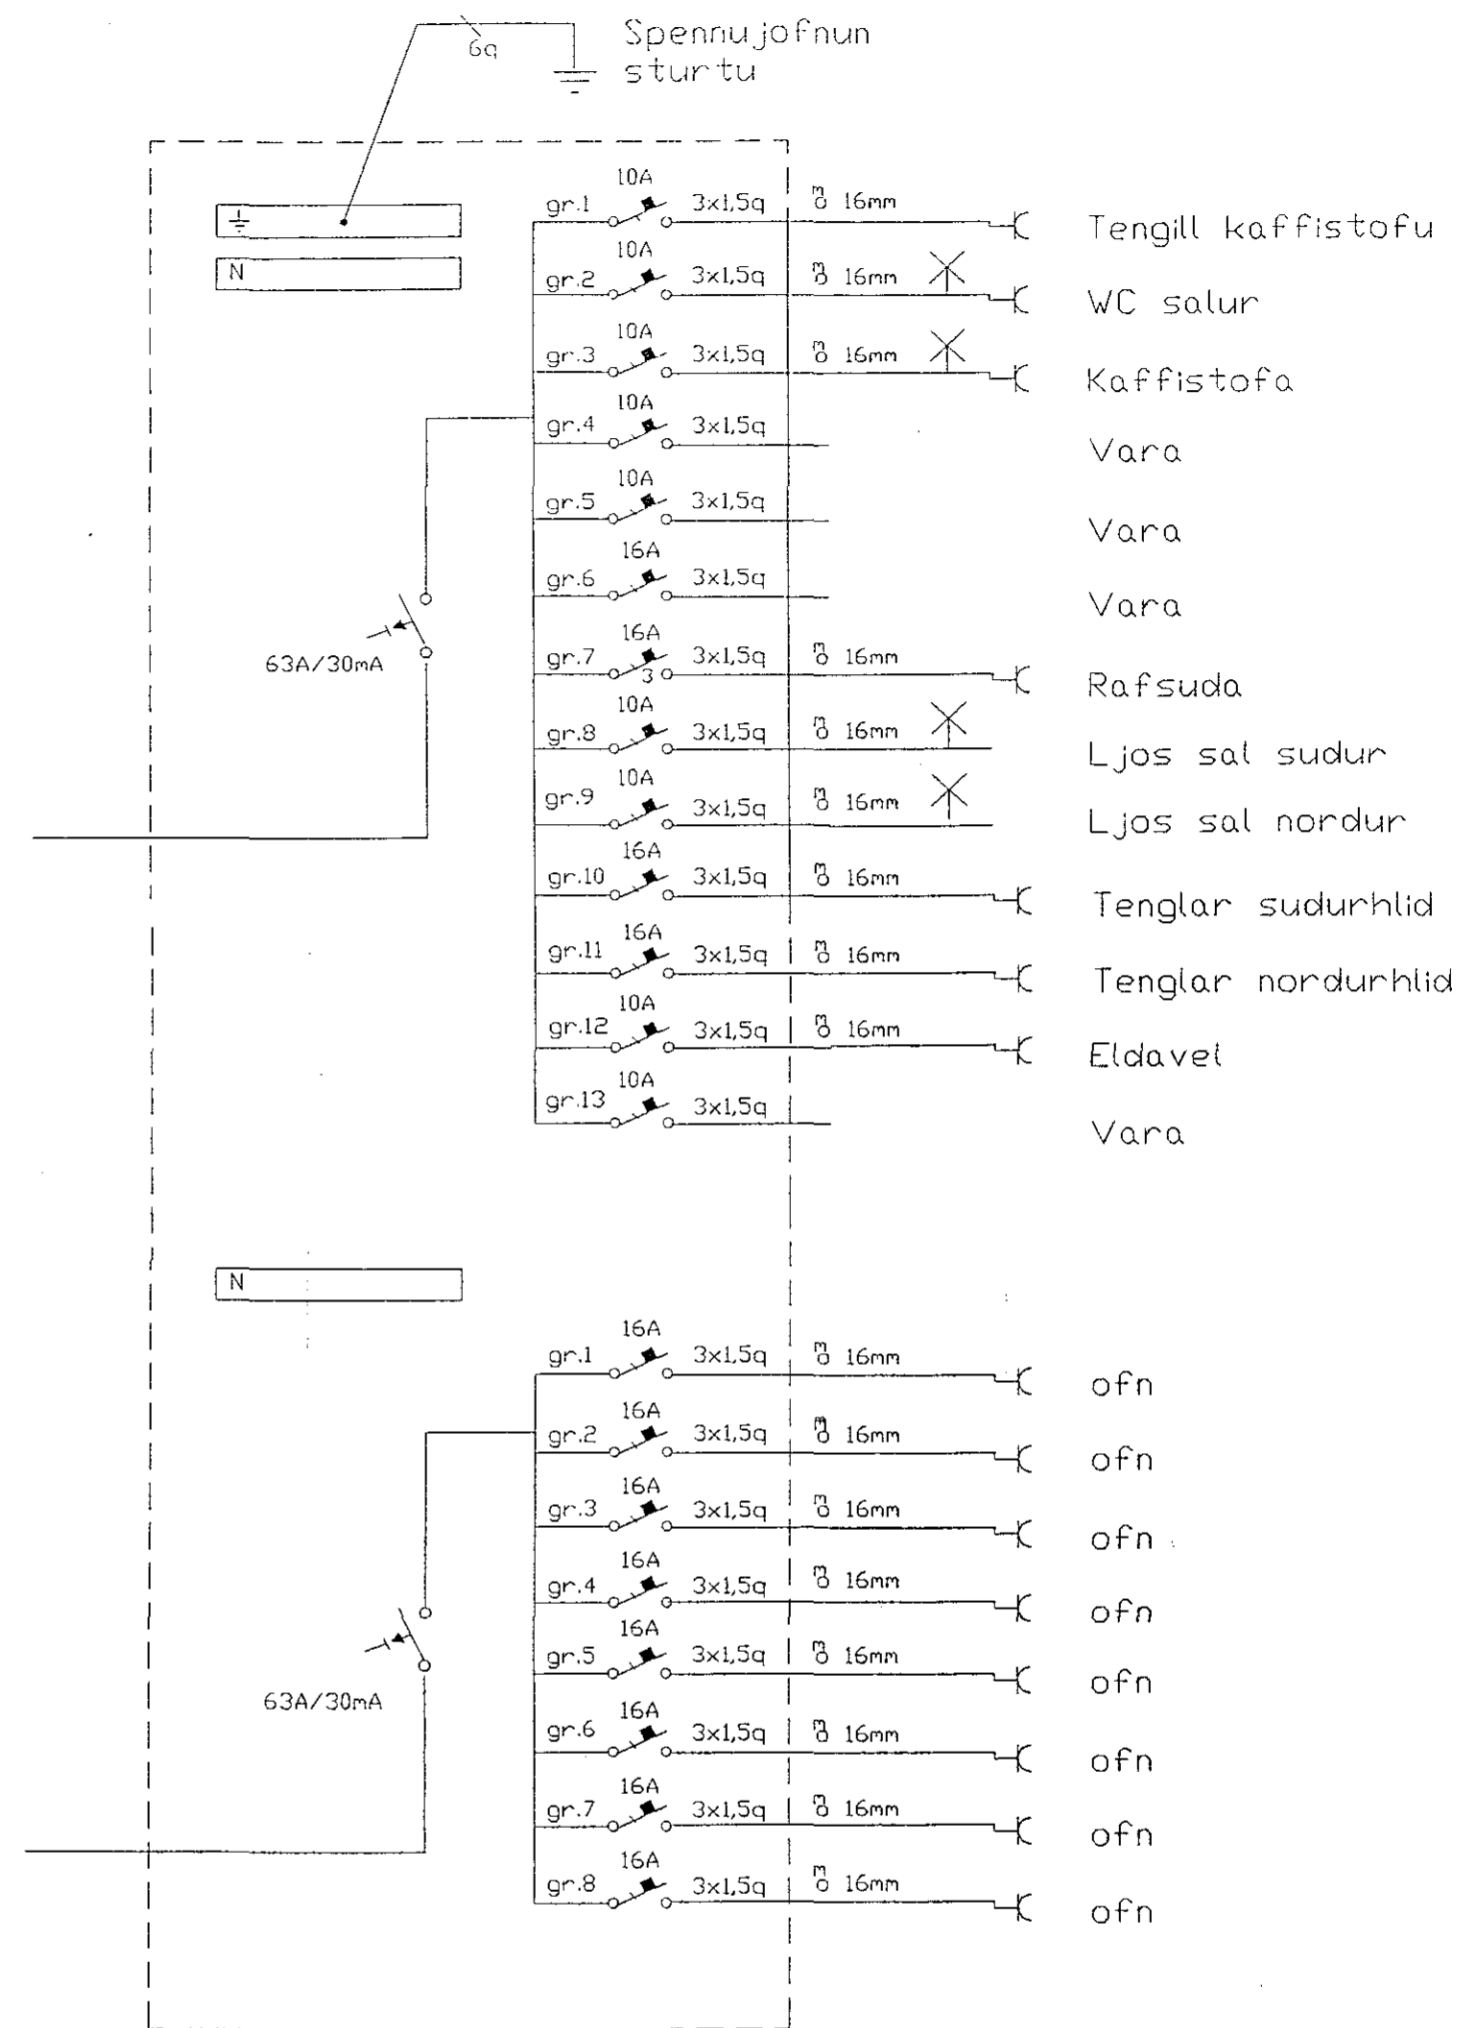

T3

Einlínummyndir

**BT**  
Rafslagnahönnun

Teikna:  
Björn Traustason.  
Rafslagnfræðingur  
s. 671249

verki: Straumur Hafnarfirði  
mkv:  
bls: 6 af 7  
dags: 1. sept. 1992  
sign: Björn Traustason