



Afstöðumynd 1:500

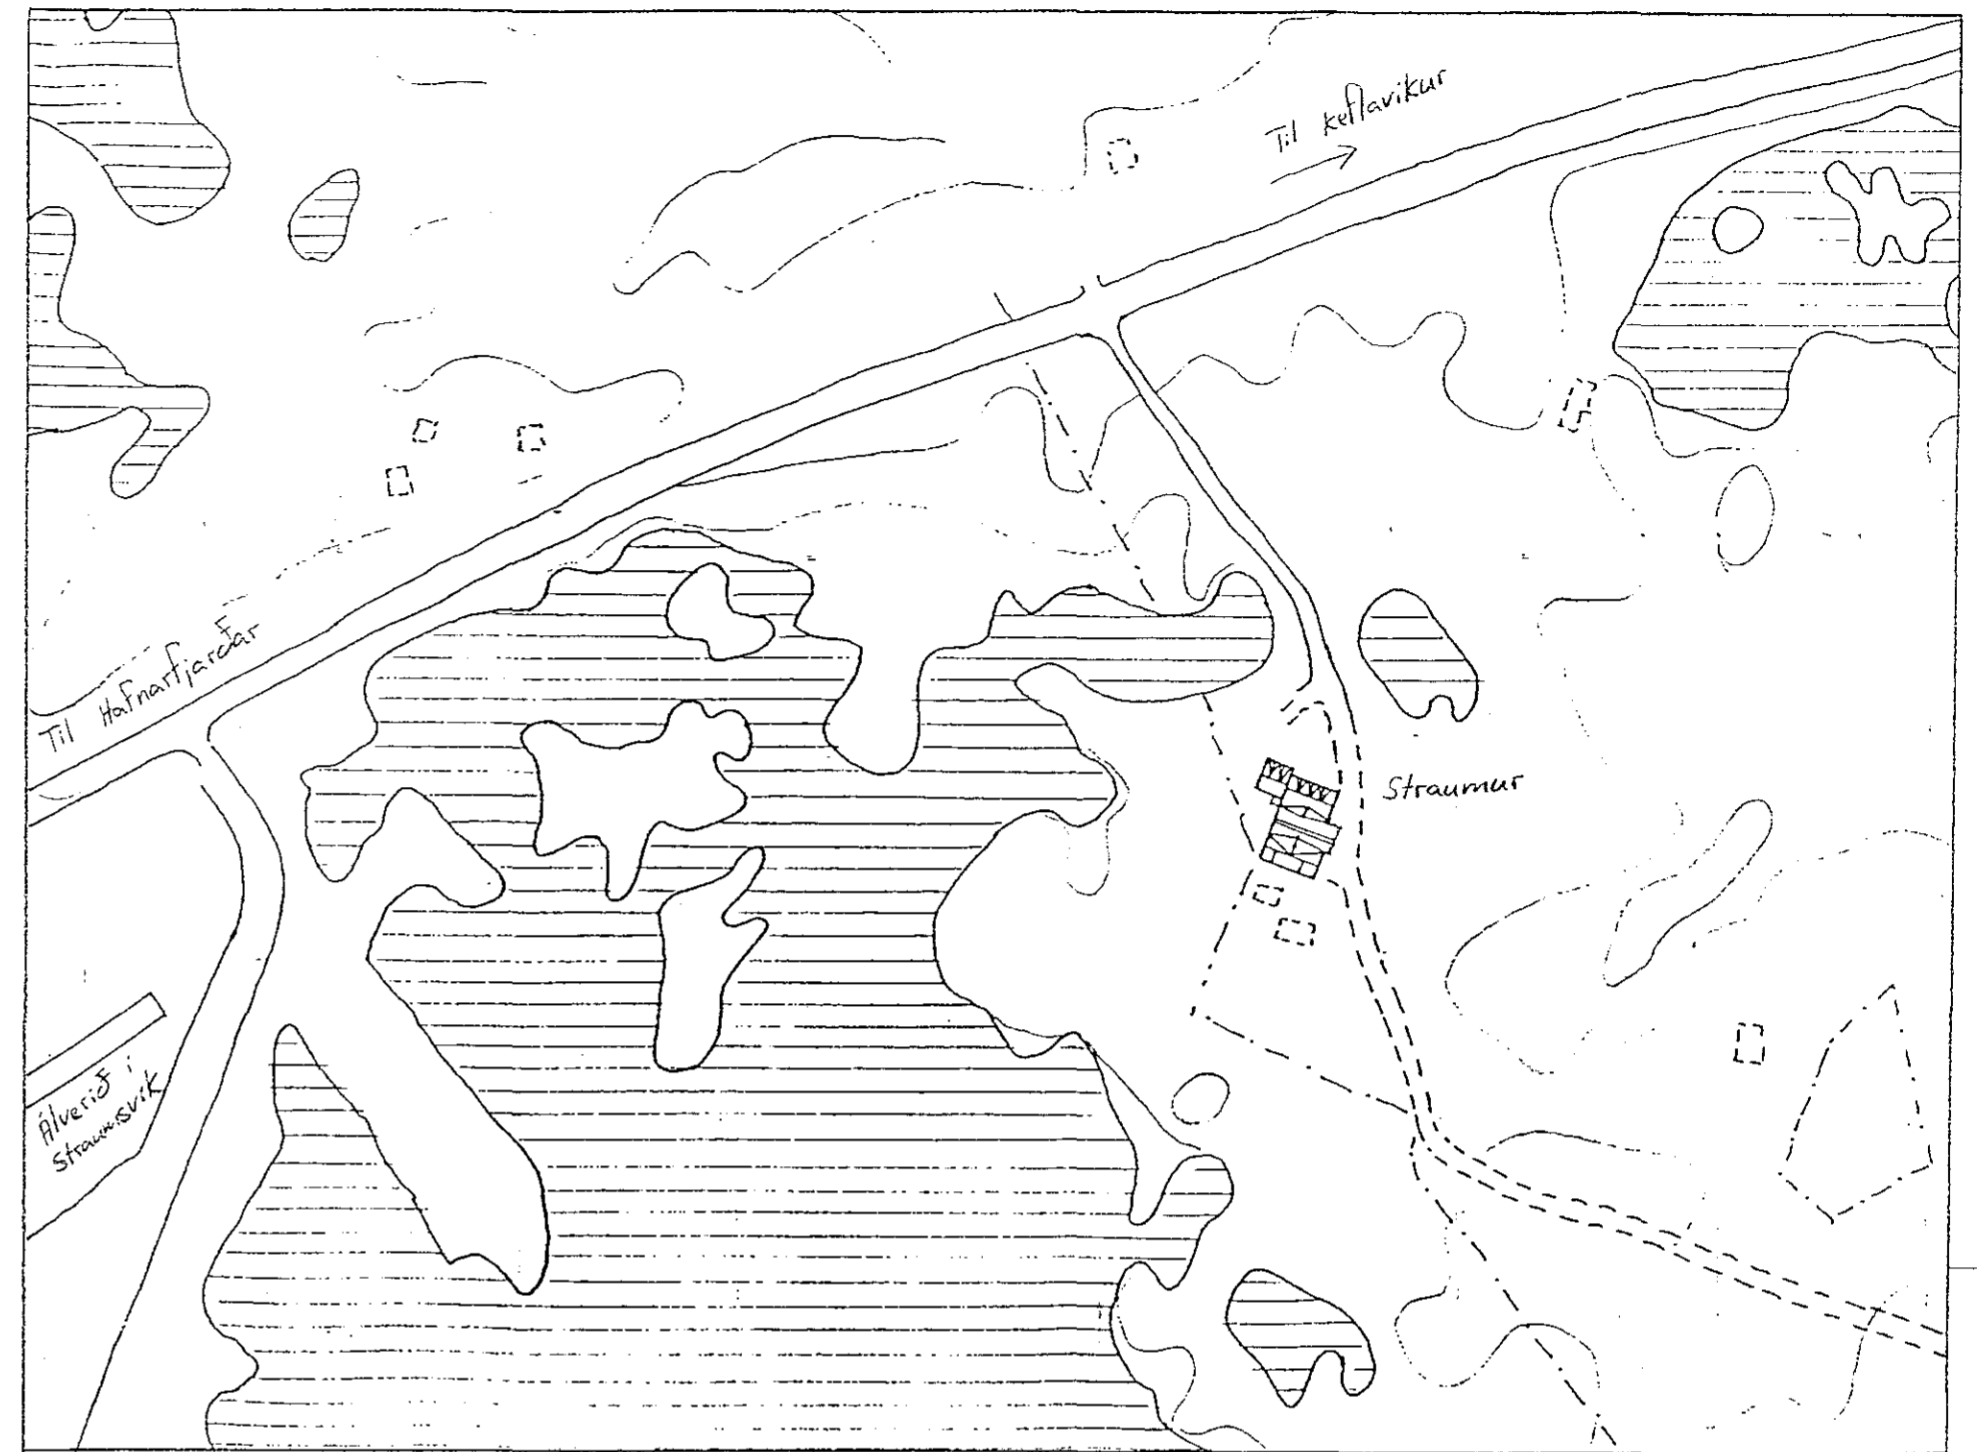


Vinnuhús 2

Yfirlitsmynd

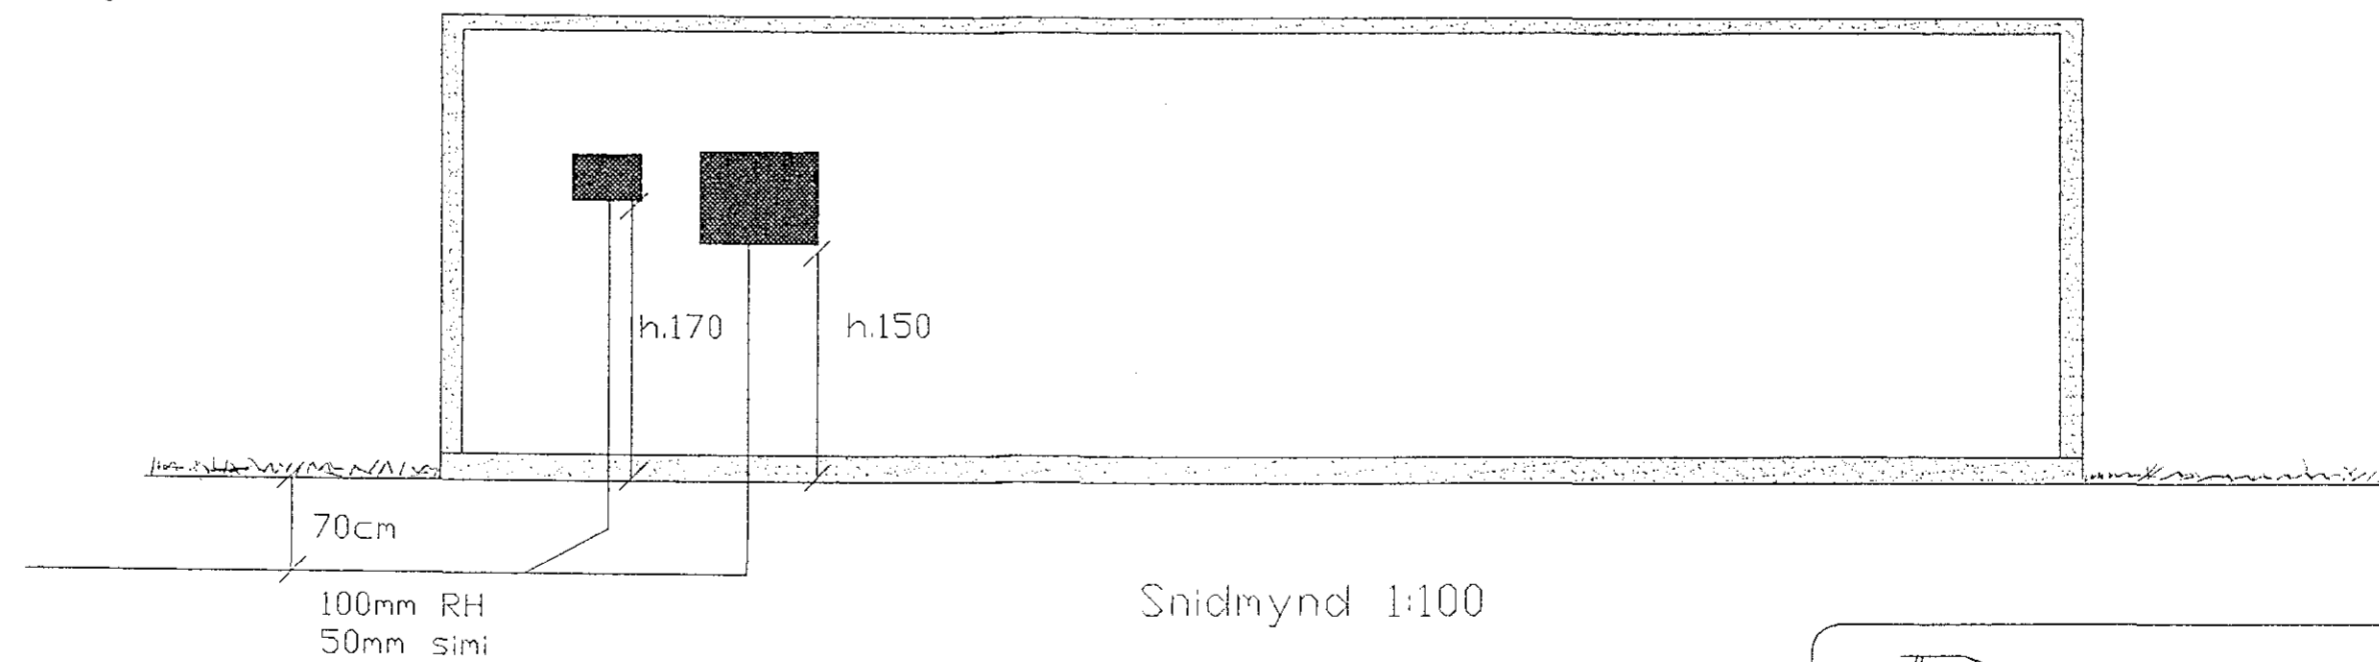

Snidmynd 1:100

 Ragnahönnun	Teikna:	verk:	Straumur Hafnarfirdi
	Bjorn Traustason.	mkv:	
	Rafidnfræðingur	bls:	7 af 7
	s. 671249	dags:	1. apríl 1993
		sign:	<i>Bjorn Traustason</i>