
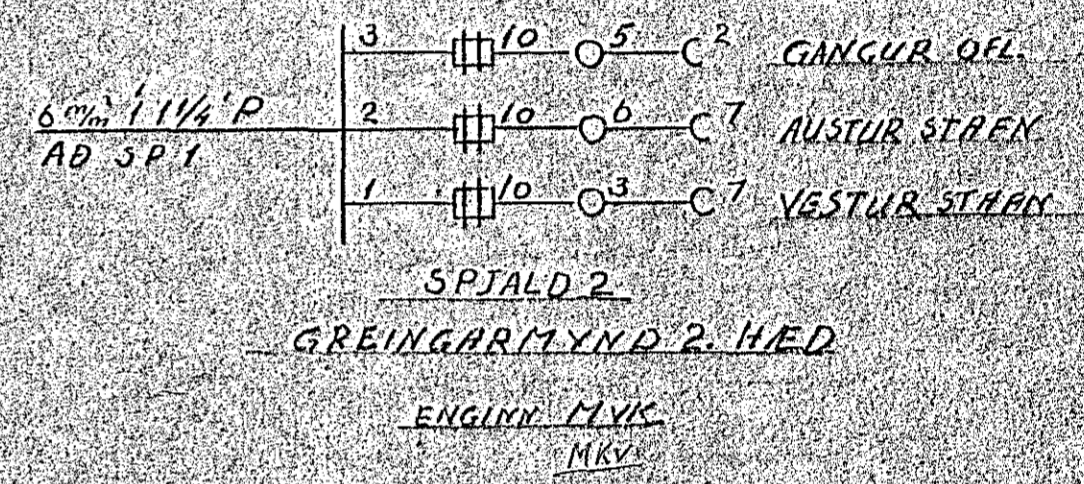


Húsvælti nr. 1449, Tölublað nr. 612
 Sömykt p. 4 OKT 1957
 E.N. RÁÐVEIÐIS MÁTTI RÁÐJARDAN
W. J. Jónsson
 13

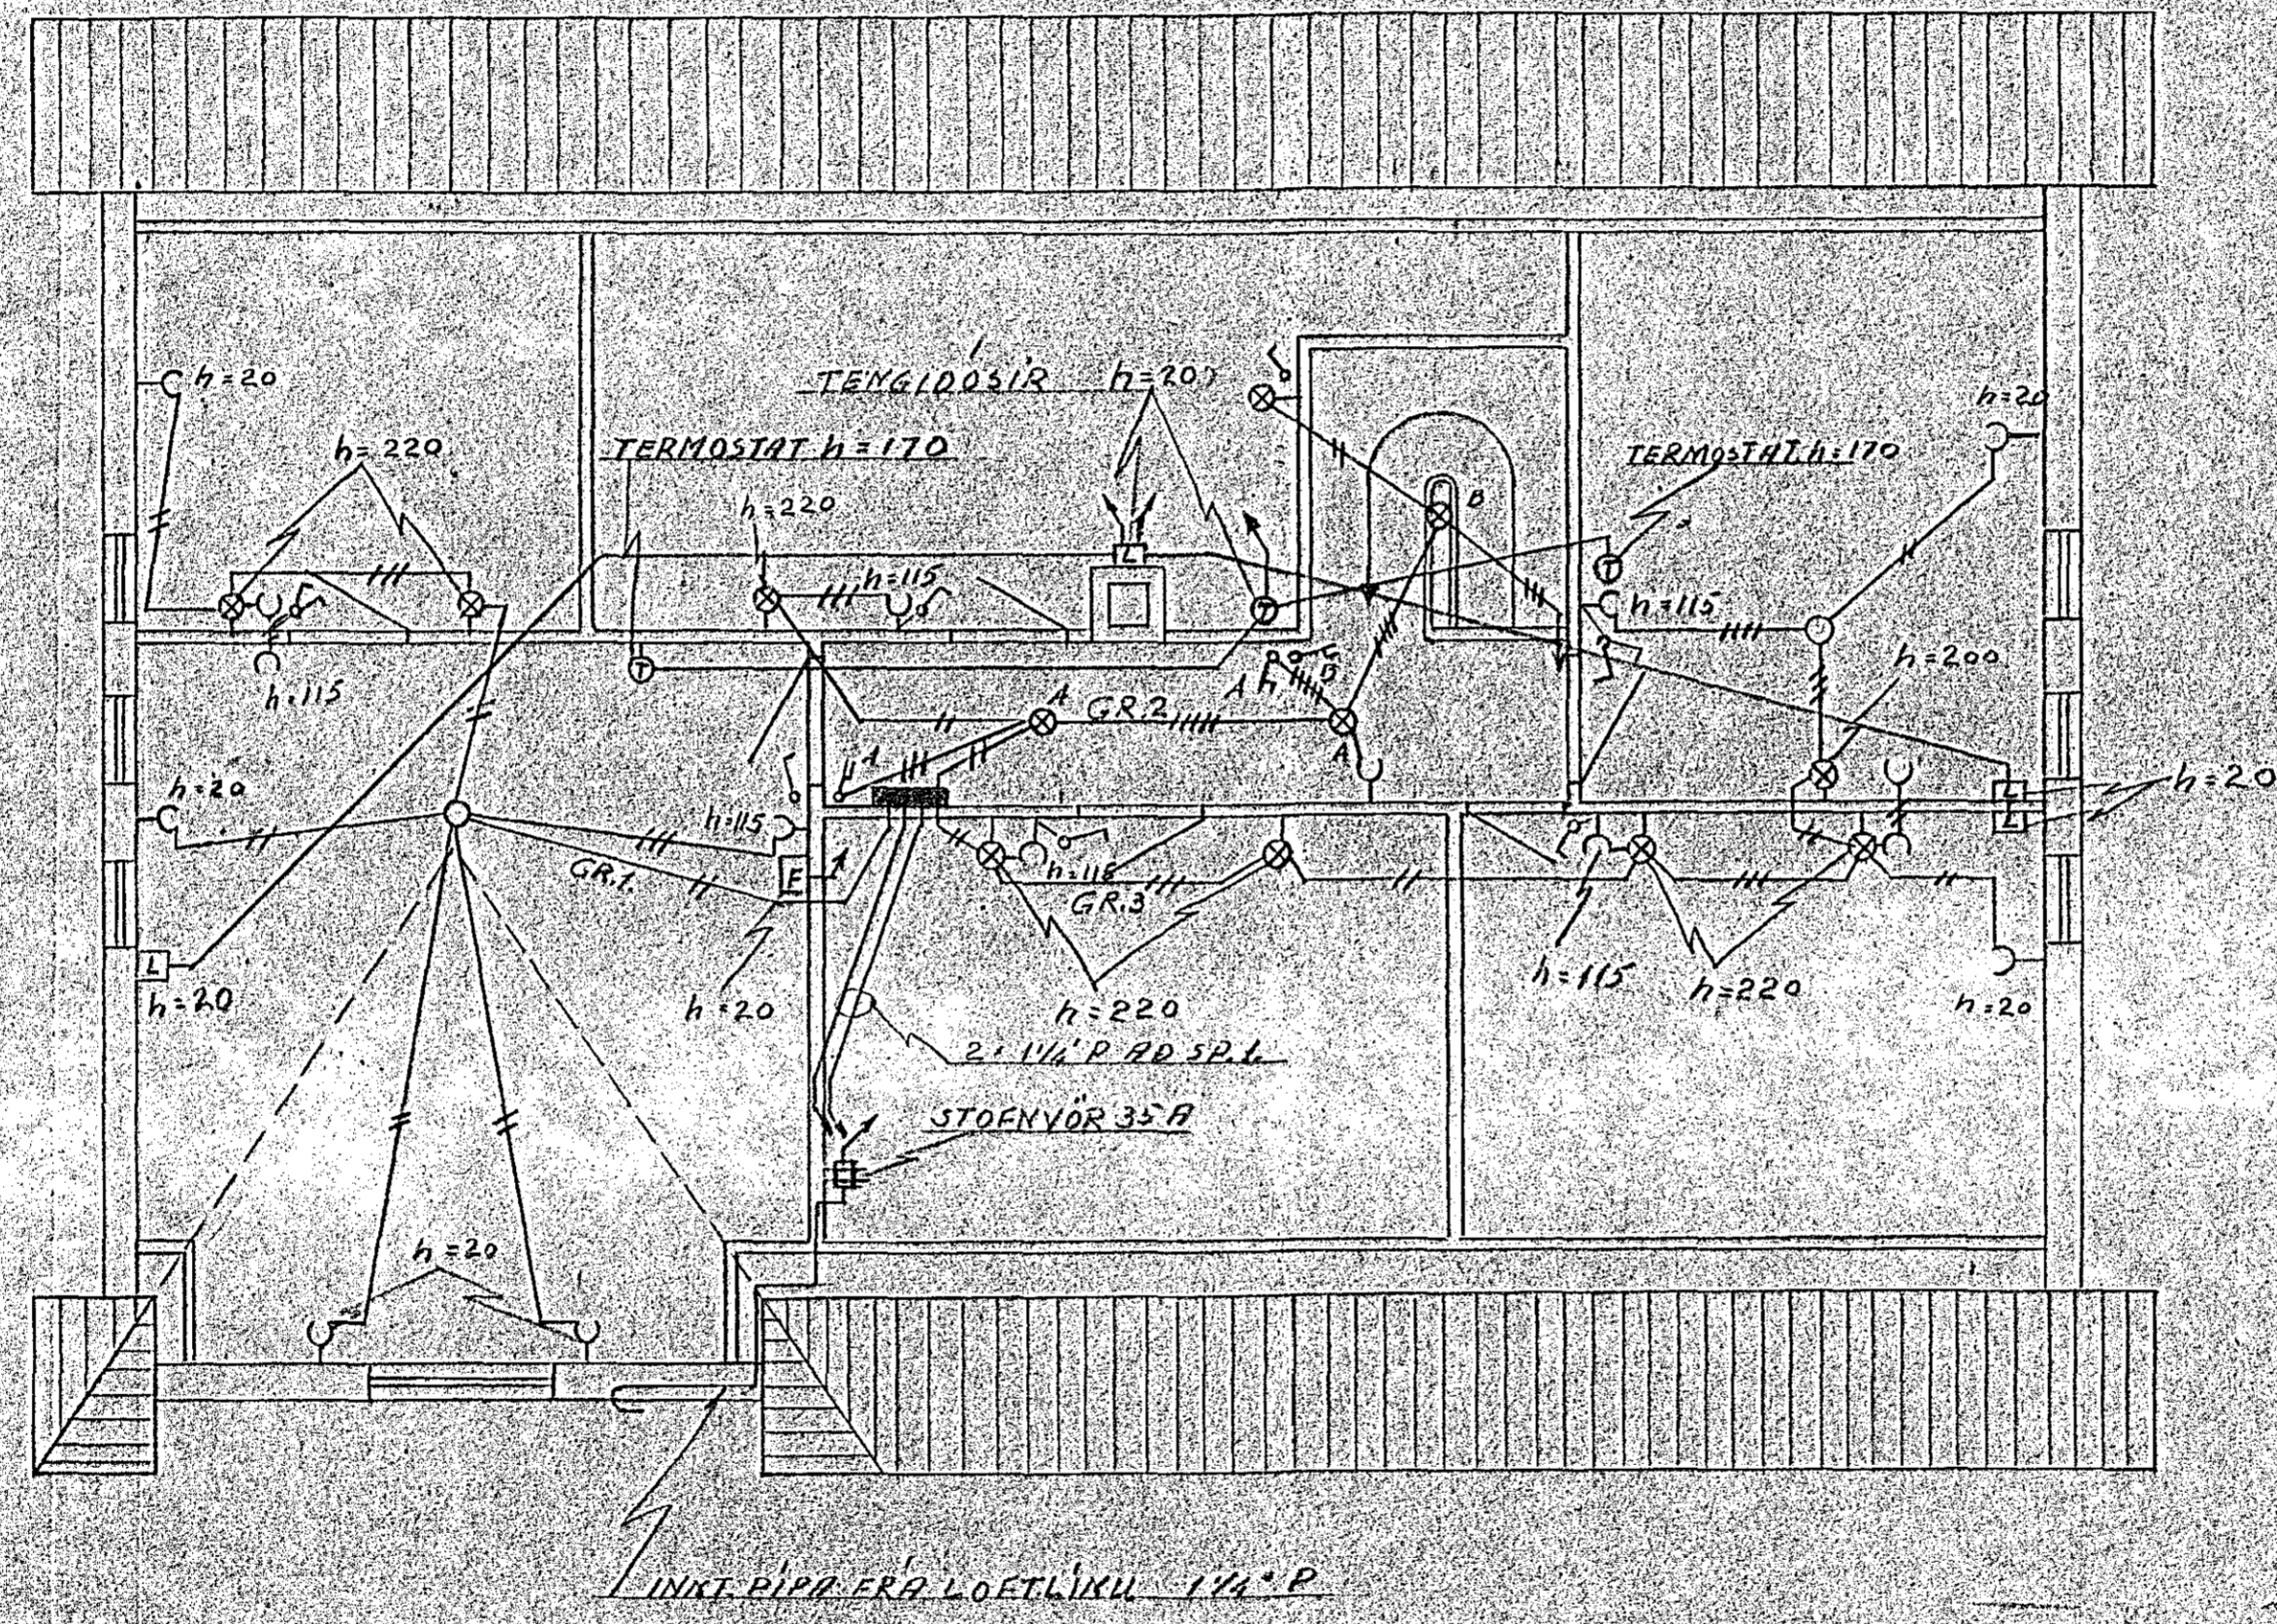

INKI PÍPPA ER Á LOETLÍKU 1 1/4" P

Dags.	Lýsing	G. af
1:50	SYALBARDNR. 3 HAENARE.	
18-9-57	Nr. E2-30	Bl. nr. 2 af 2

TRAUSTR. H.F.
 GJAFILDA VERKFR. ELDVARNUNSTA
 Sími 14303
 Strand, Sönd
 P.O. Box 10

RAFLÖGN
 2. HED