


- SKÝRINGAR
1. ROFAR: 110cm FRÁ GÖLF
 2. TENGLAR: 20cm - " - NEMA
 3. I - " - " ÞOTTI: 40cm FRÁ GÖLF
 4. " - " - " TÍR ELDHÚSSÖÐU: 110cm - " - "
 5. " - " - " ÞYRIRLÝÐAÐ: 12cm - " - "
 6. VEGGLÝÐ: 165cm - " - NEMA
 7. " - " - " BADI: 200cm - " - "
 8. " - " - " SKÁLA: 200cm - " - "
 9. " - " - " SVEFNHERB: 130cm - " - "
 10. ROFAR H/TENGLUM VÍÐ RÚM: 60cm - " - "
 11. HITALÝÐ: T: 140cm - " - "
 12. SÍMI: F, HATALEIÐ: Fx: 20cm - " - "
 13. KOFFNETI: 20cm - " - "
 14. PÍPUR HERBTA "M" OG "N" LEGGIST AÐ KOFTLÍNU INNTÖKUM EF JARÐSTRANGIR ERU EKKI LAGÐIR STRAY.

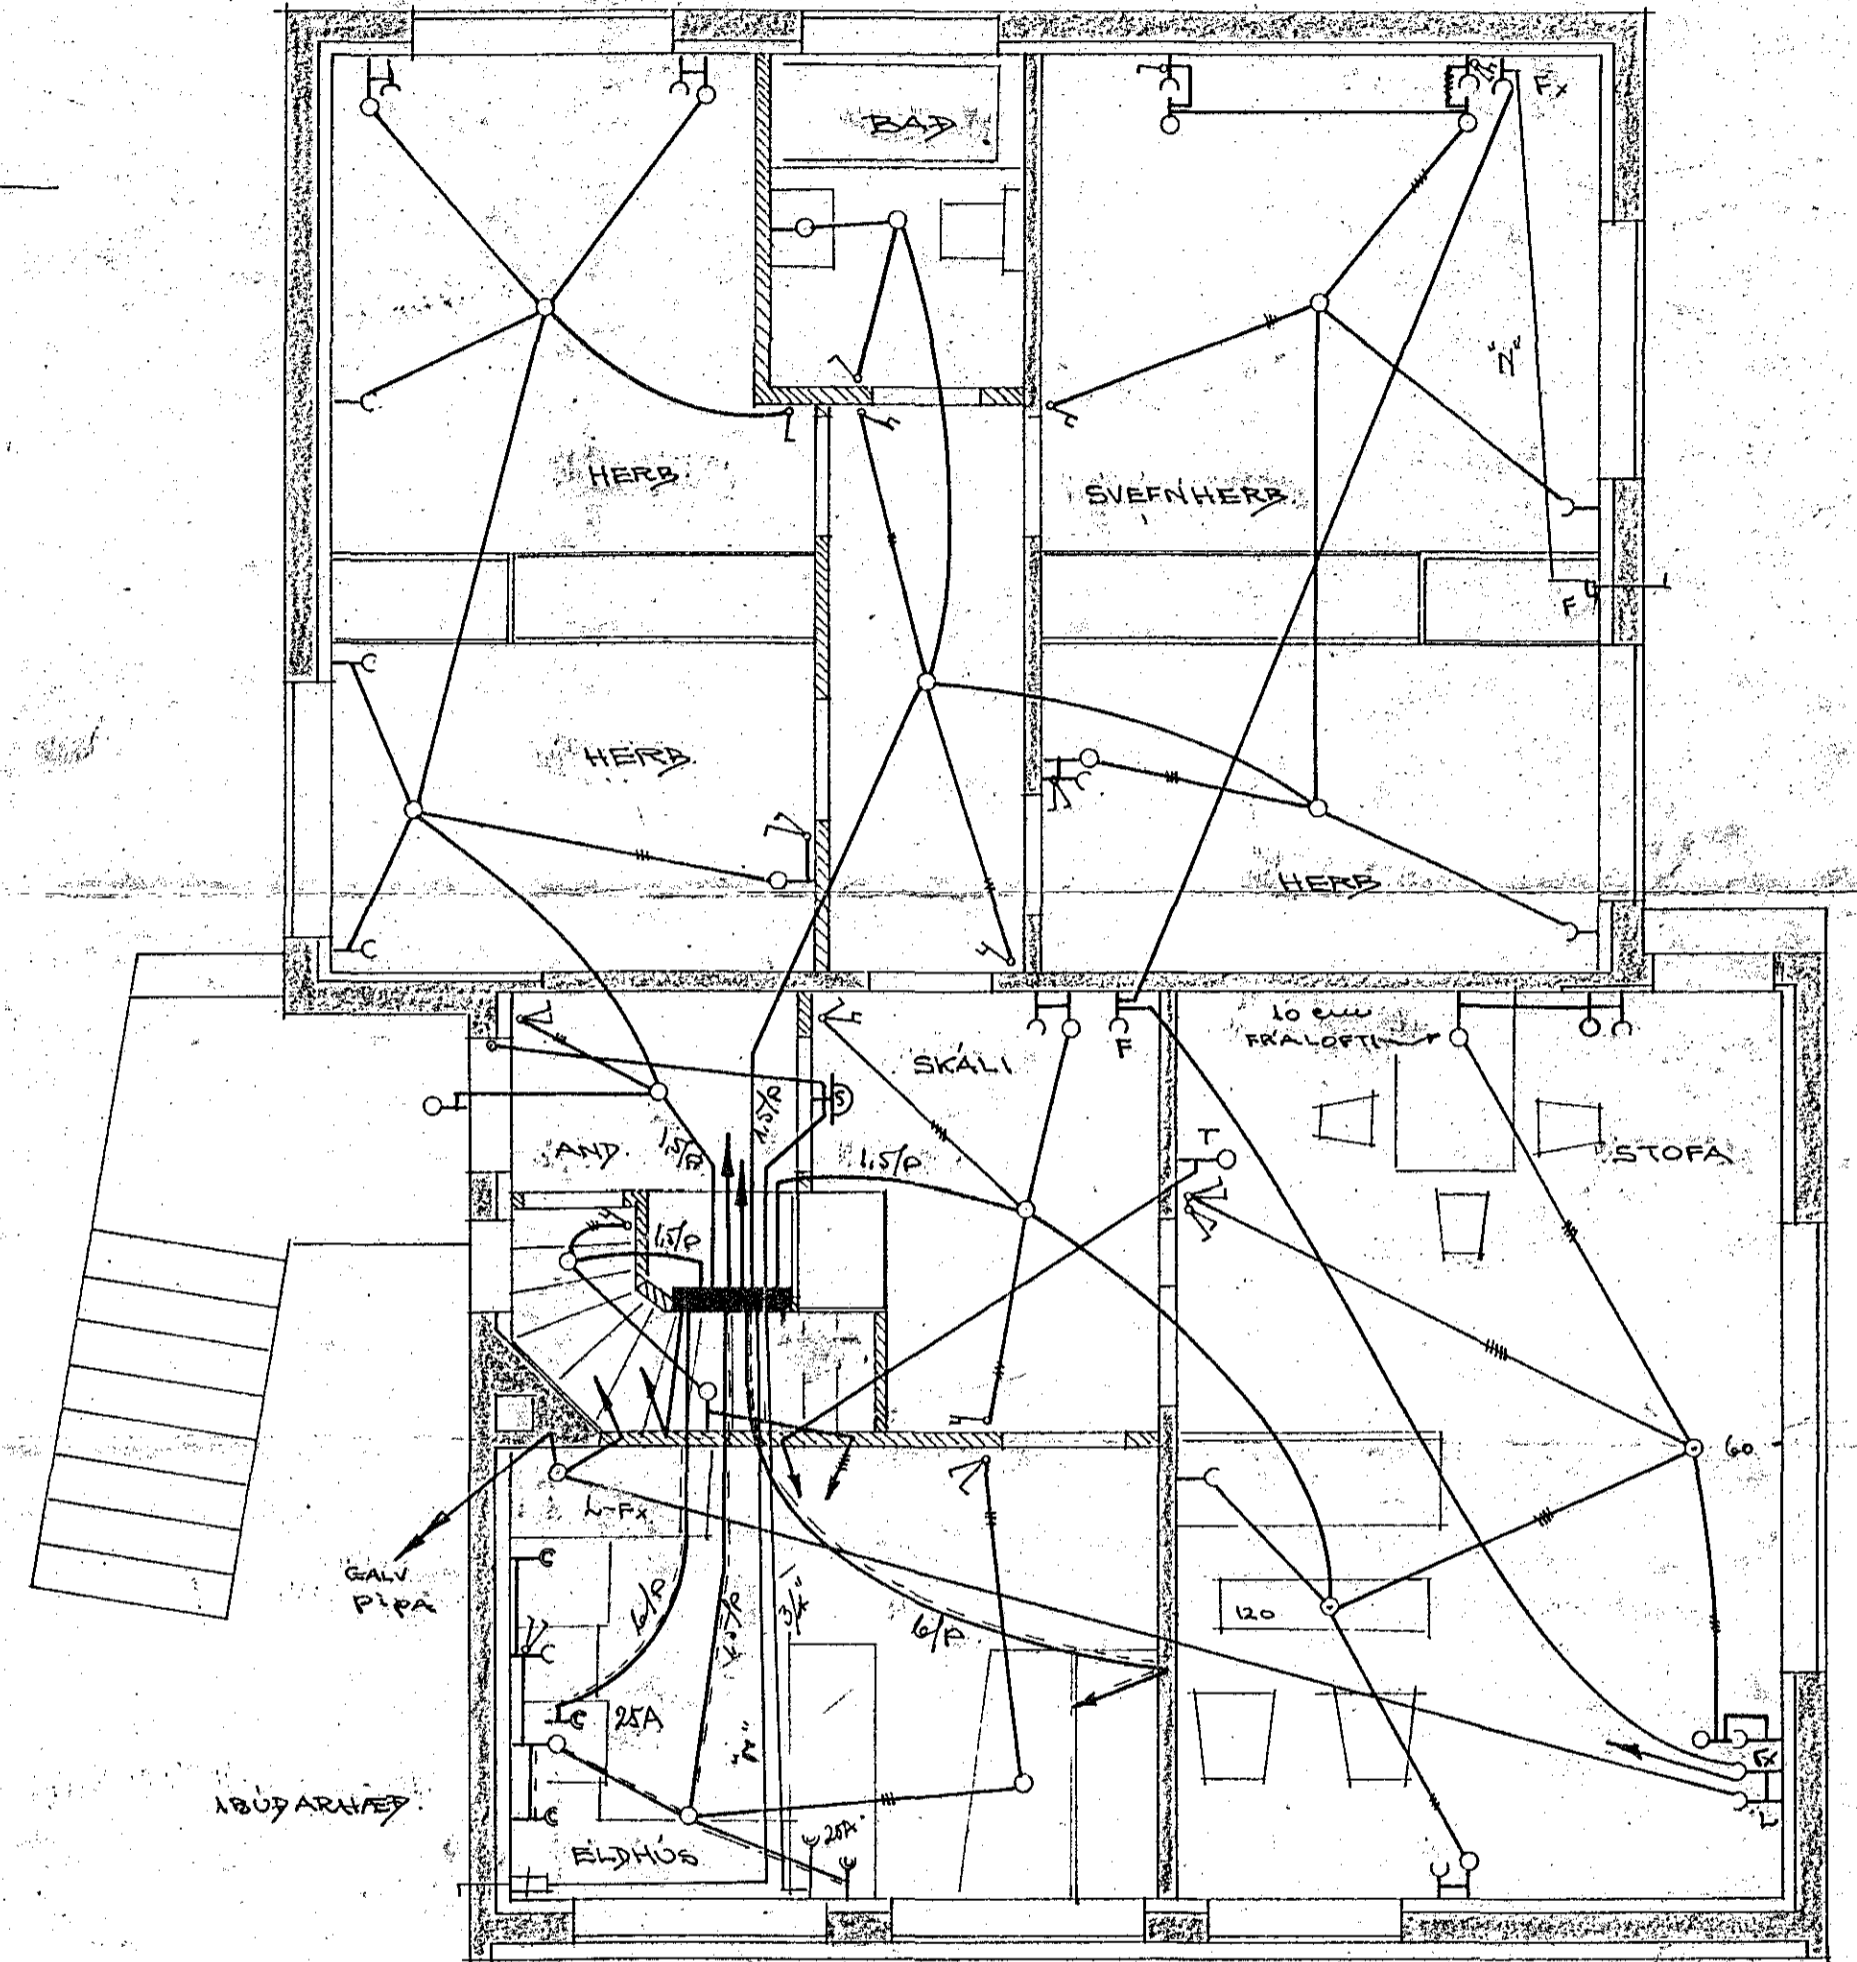

Kaldakinn 16

1029-

OLAFUR TÓMASSON verkfr.	
EINBYLISHÚS VERK H.R.NR. 39A 4	
	M: 1:50 - 1:100
RAFLÖGN	BLAÐLAFL
MARZ 1964. - <i>[Signature]</i>	NR. 308/1