
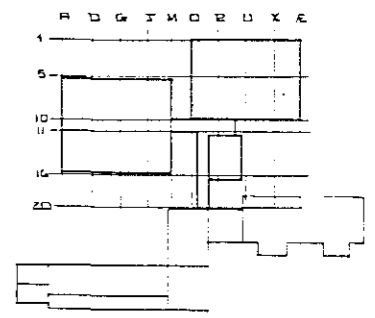
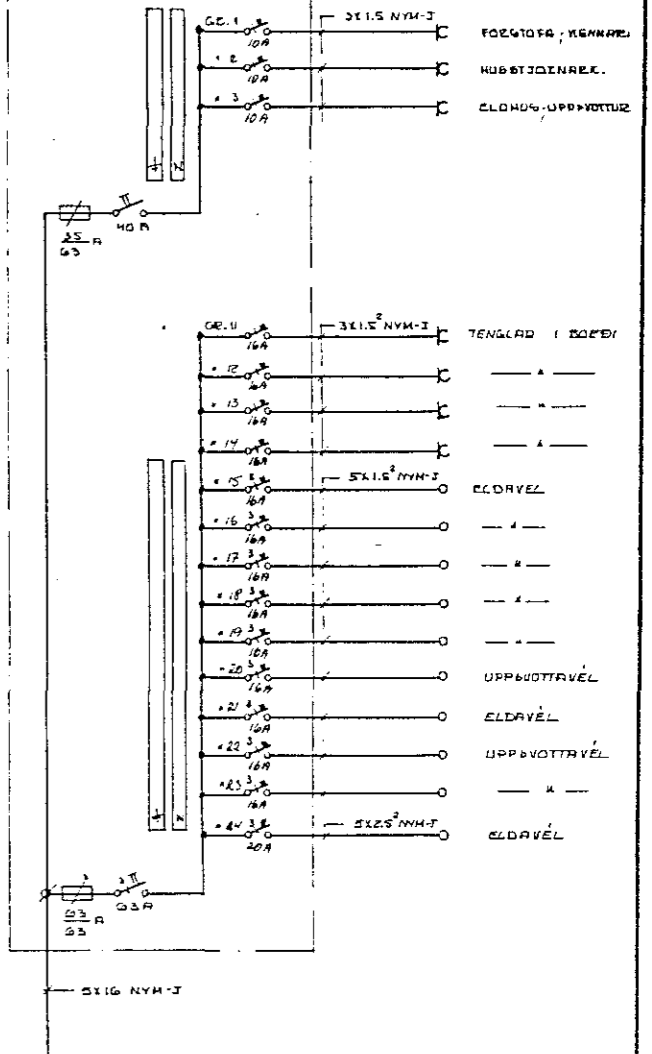


O P Q R S T U V W X Y Z A

1  
2  
3  
4  
5  
6  
7  
8  
9  
10

GREINATAFLA Q/4  
60 X 80 X 27.7

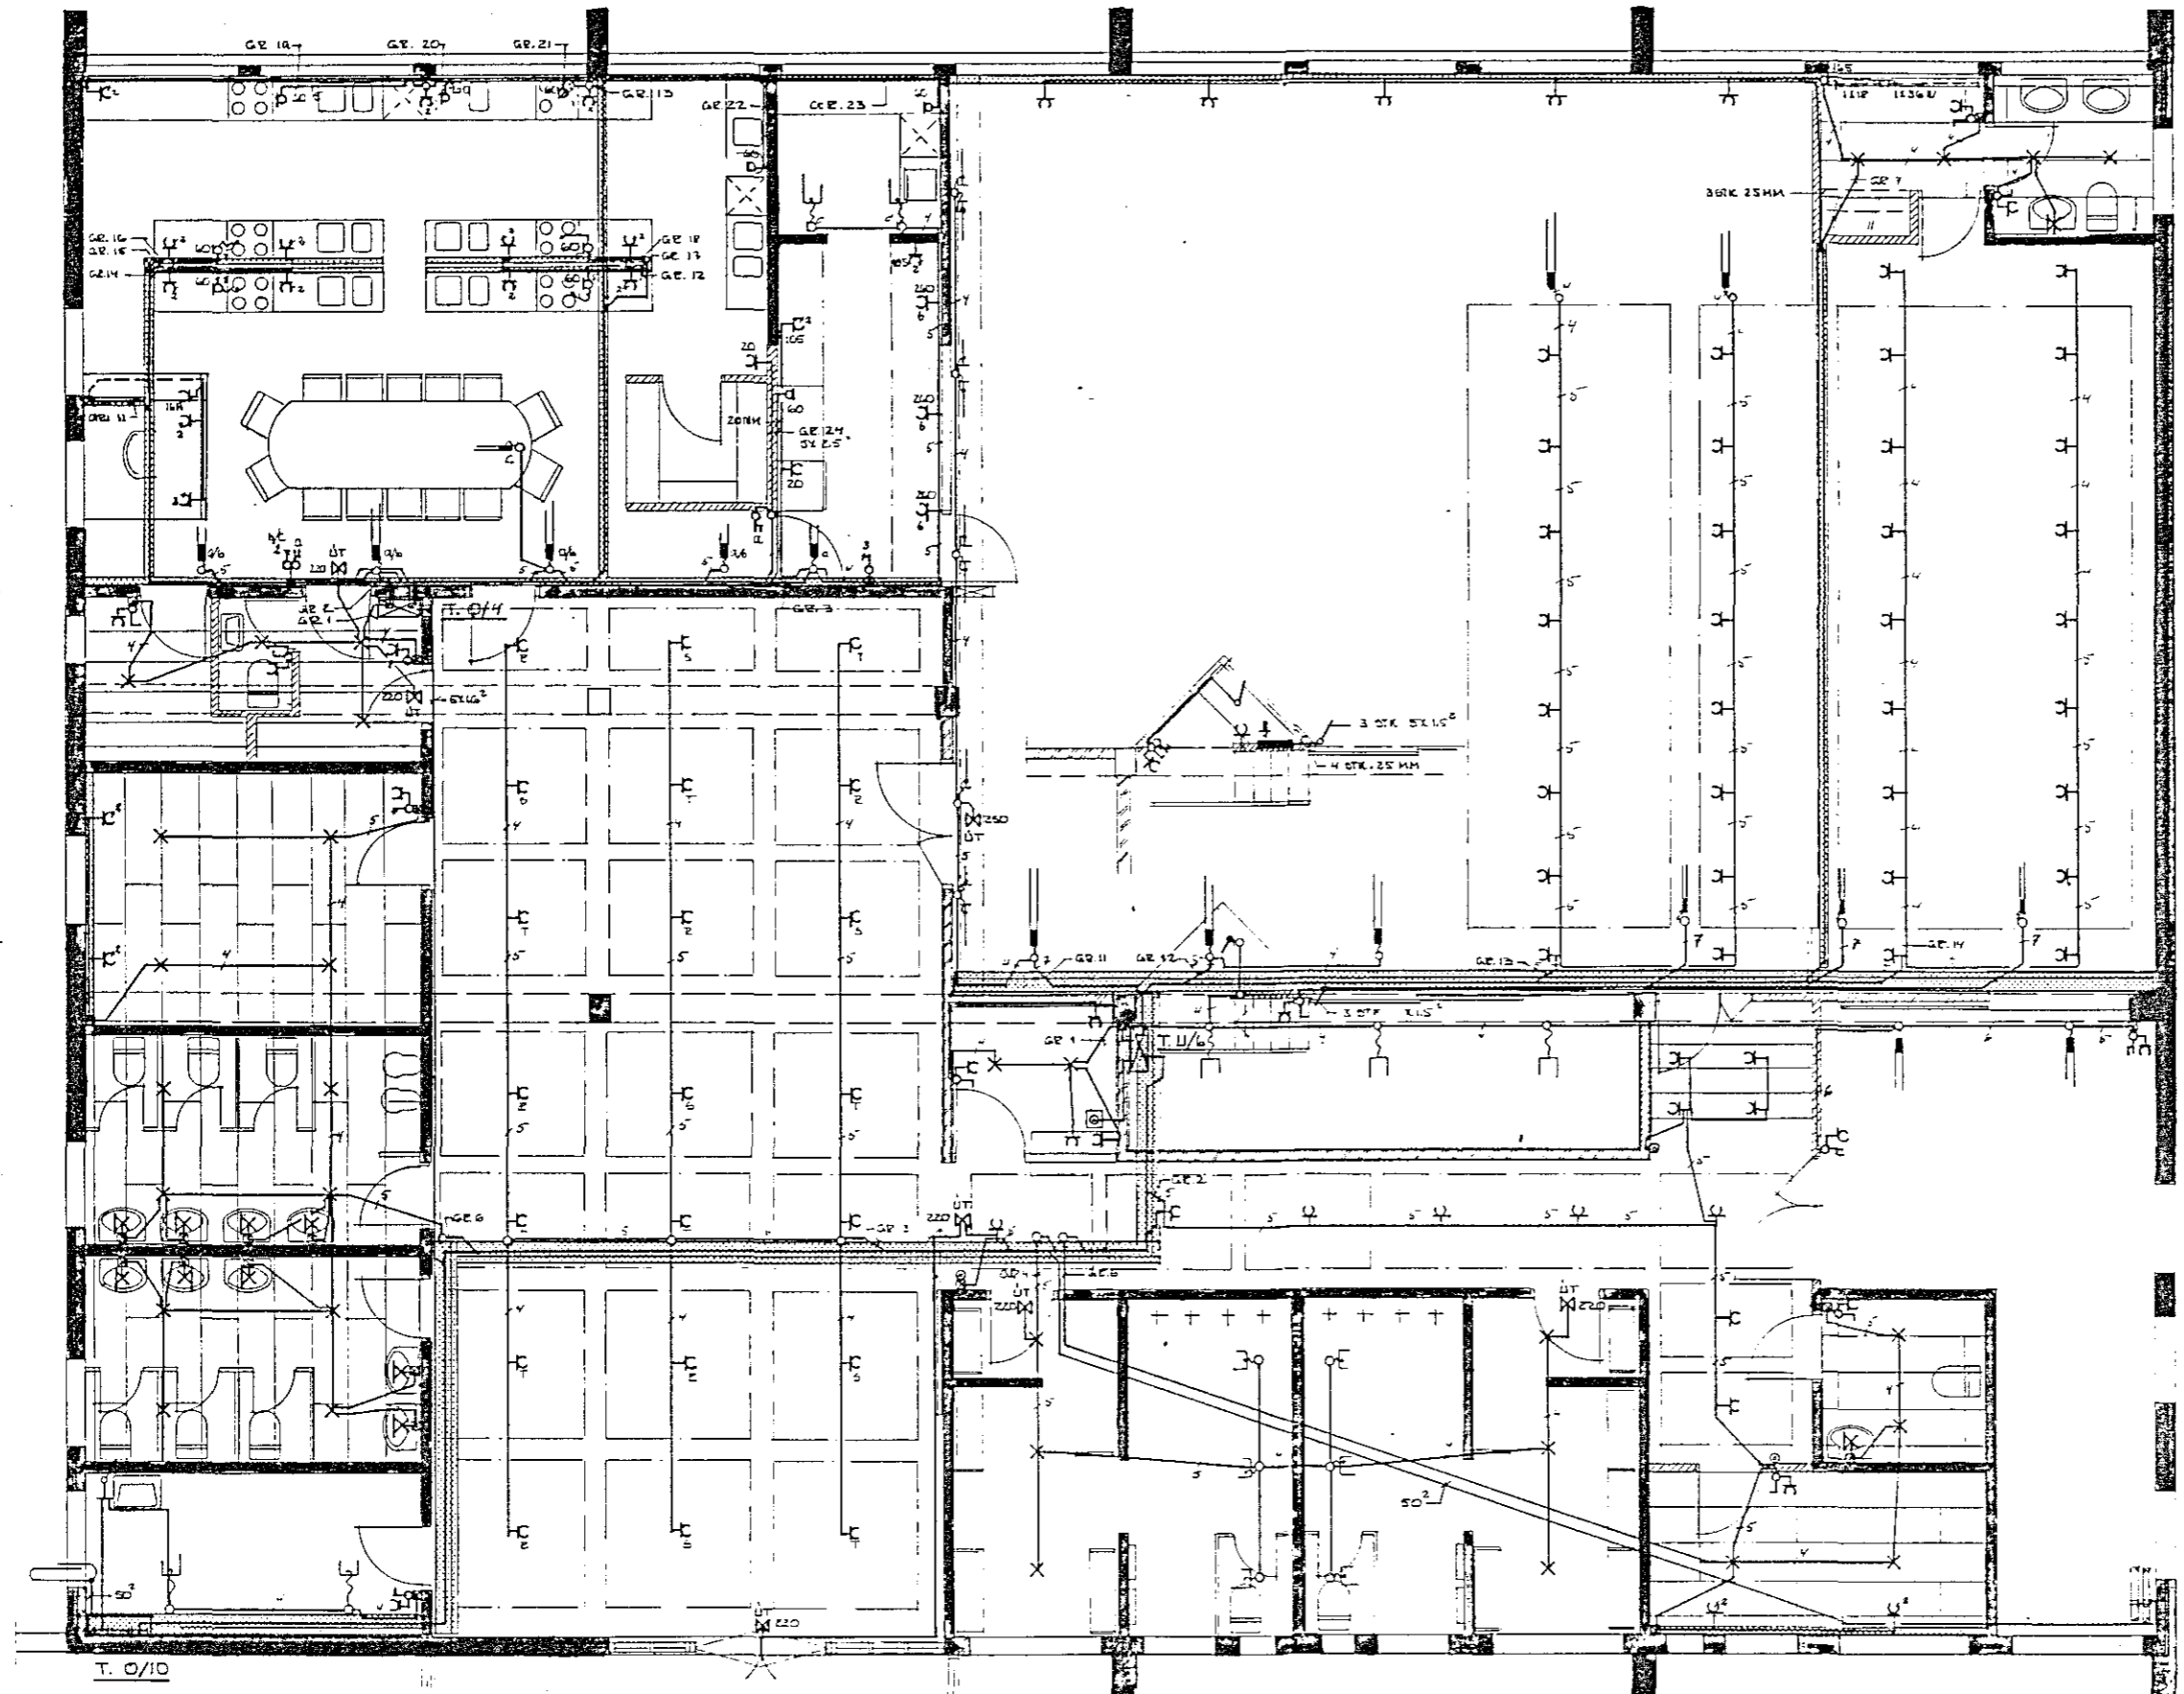

*OLDUTUNSSKOLI HAFN	
3'AFANGI HUS 2	
EAPLAGNATEIKNING	
LJOS OG TENGLAZ	
BN 1 DAGS	BREYTING
FÆKNIPJONUSTAN SE.	HANNAÐ 50
LAGMULA 5 - 105 BEIKNIVIK - SIMI 5844	BYRJAÐ 1. 50
Dr. S. Arason	TEIKNAD 50
	DAGS FER '85
	BYRJAÐ 50
	AL 2/12