
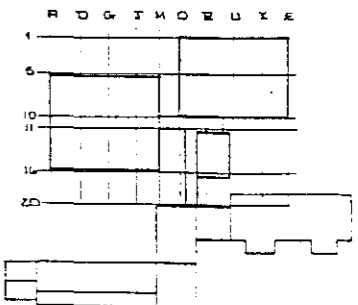


D P Q R S T U V W X Y Z A

1
2
3
4
5
6
7
8
9
10
11

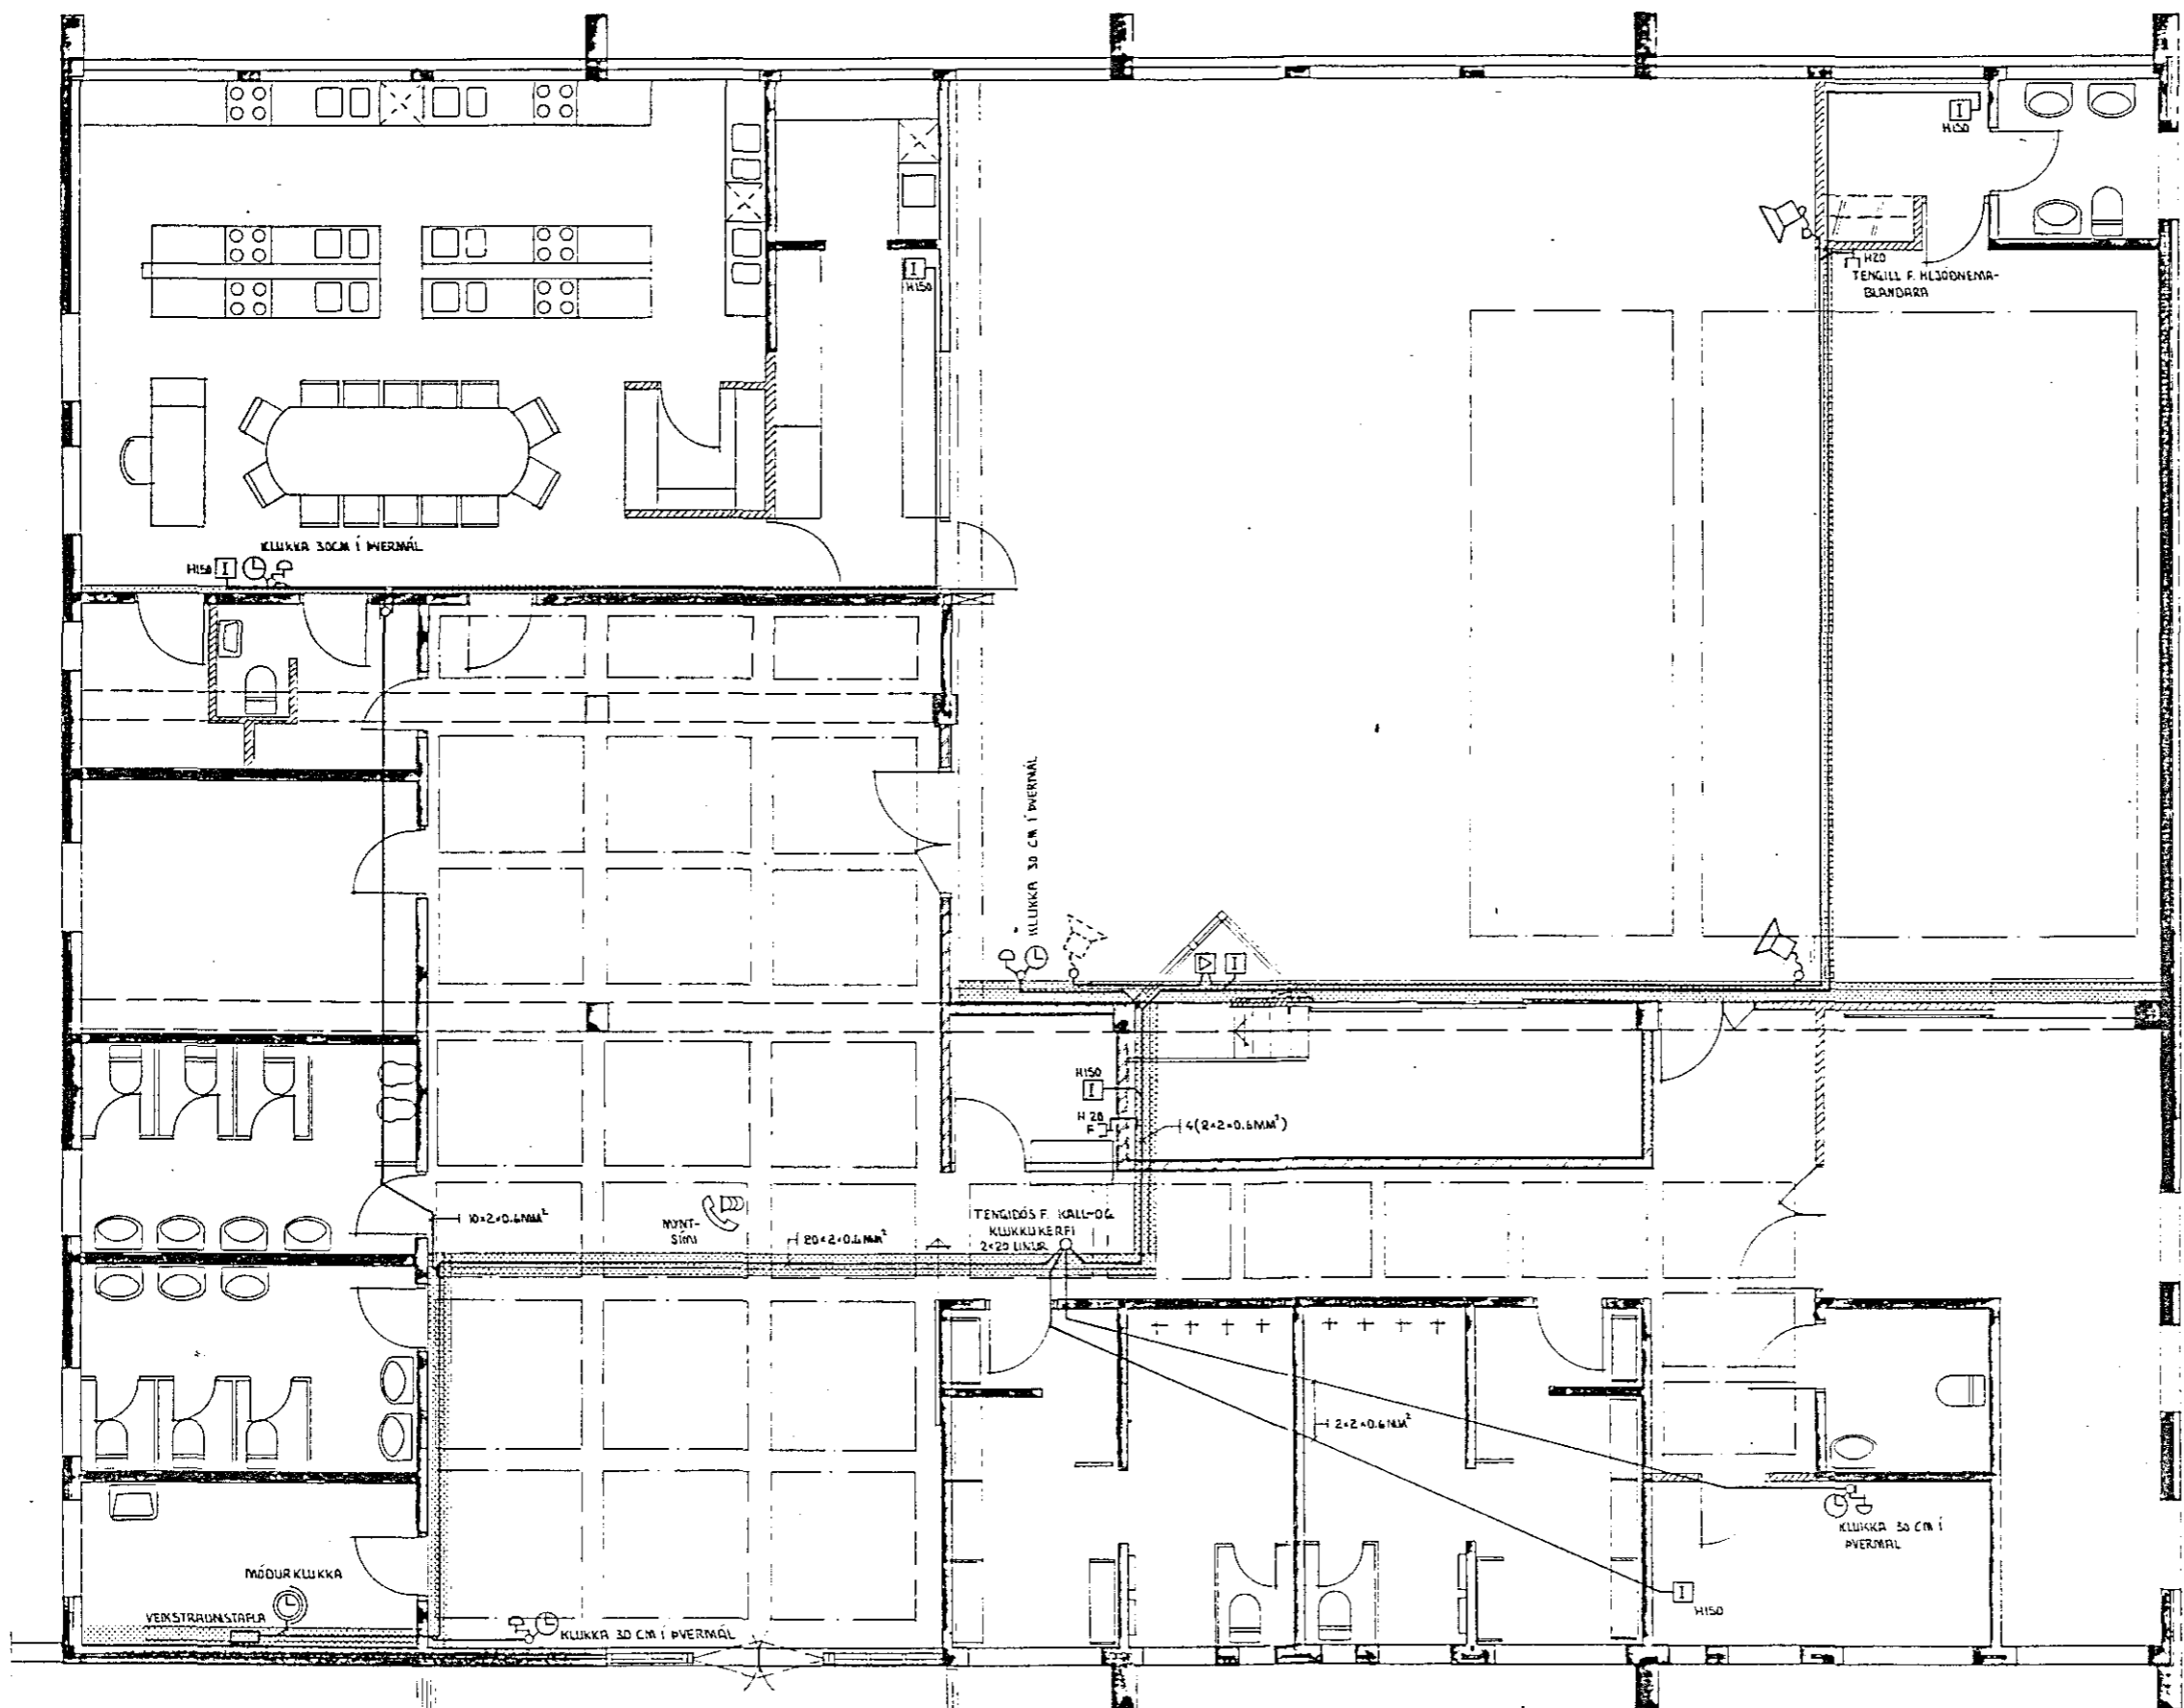

OL DUTUNSSKOLI HAFN.	
3 AFANGI HJUS 2	
RAFLAGNATEIKNING	
VEIKSTRAMUR	
RA 1 DAGS	ÞRETTING
T.EKNIPJONUSTAN SF.	HANNAÐ 50
LAGNULA 3 - 105 REYKJAVIK - SIMI 63644	BYRJAÐ 1:50
Sig. St. Þórhólfsson	TEIKNAD 50
	DAGS FELD '55
	BYRJAÐ