
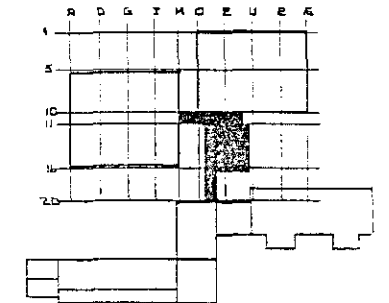
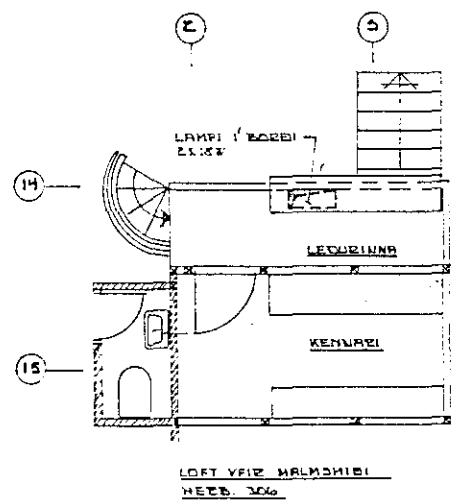


M N O P Q R S T U V W X Y Z A

FLÚELMIDDUR AN SKEIPTS Í SPÉTLAERDDUM
TENNUM, STA TEIKN. HEKITEKIS NR 45 0446

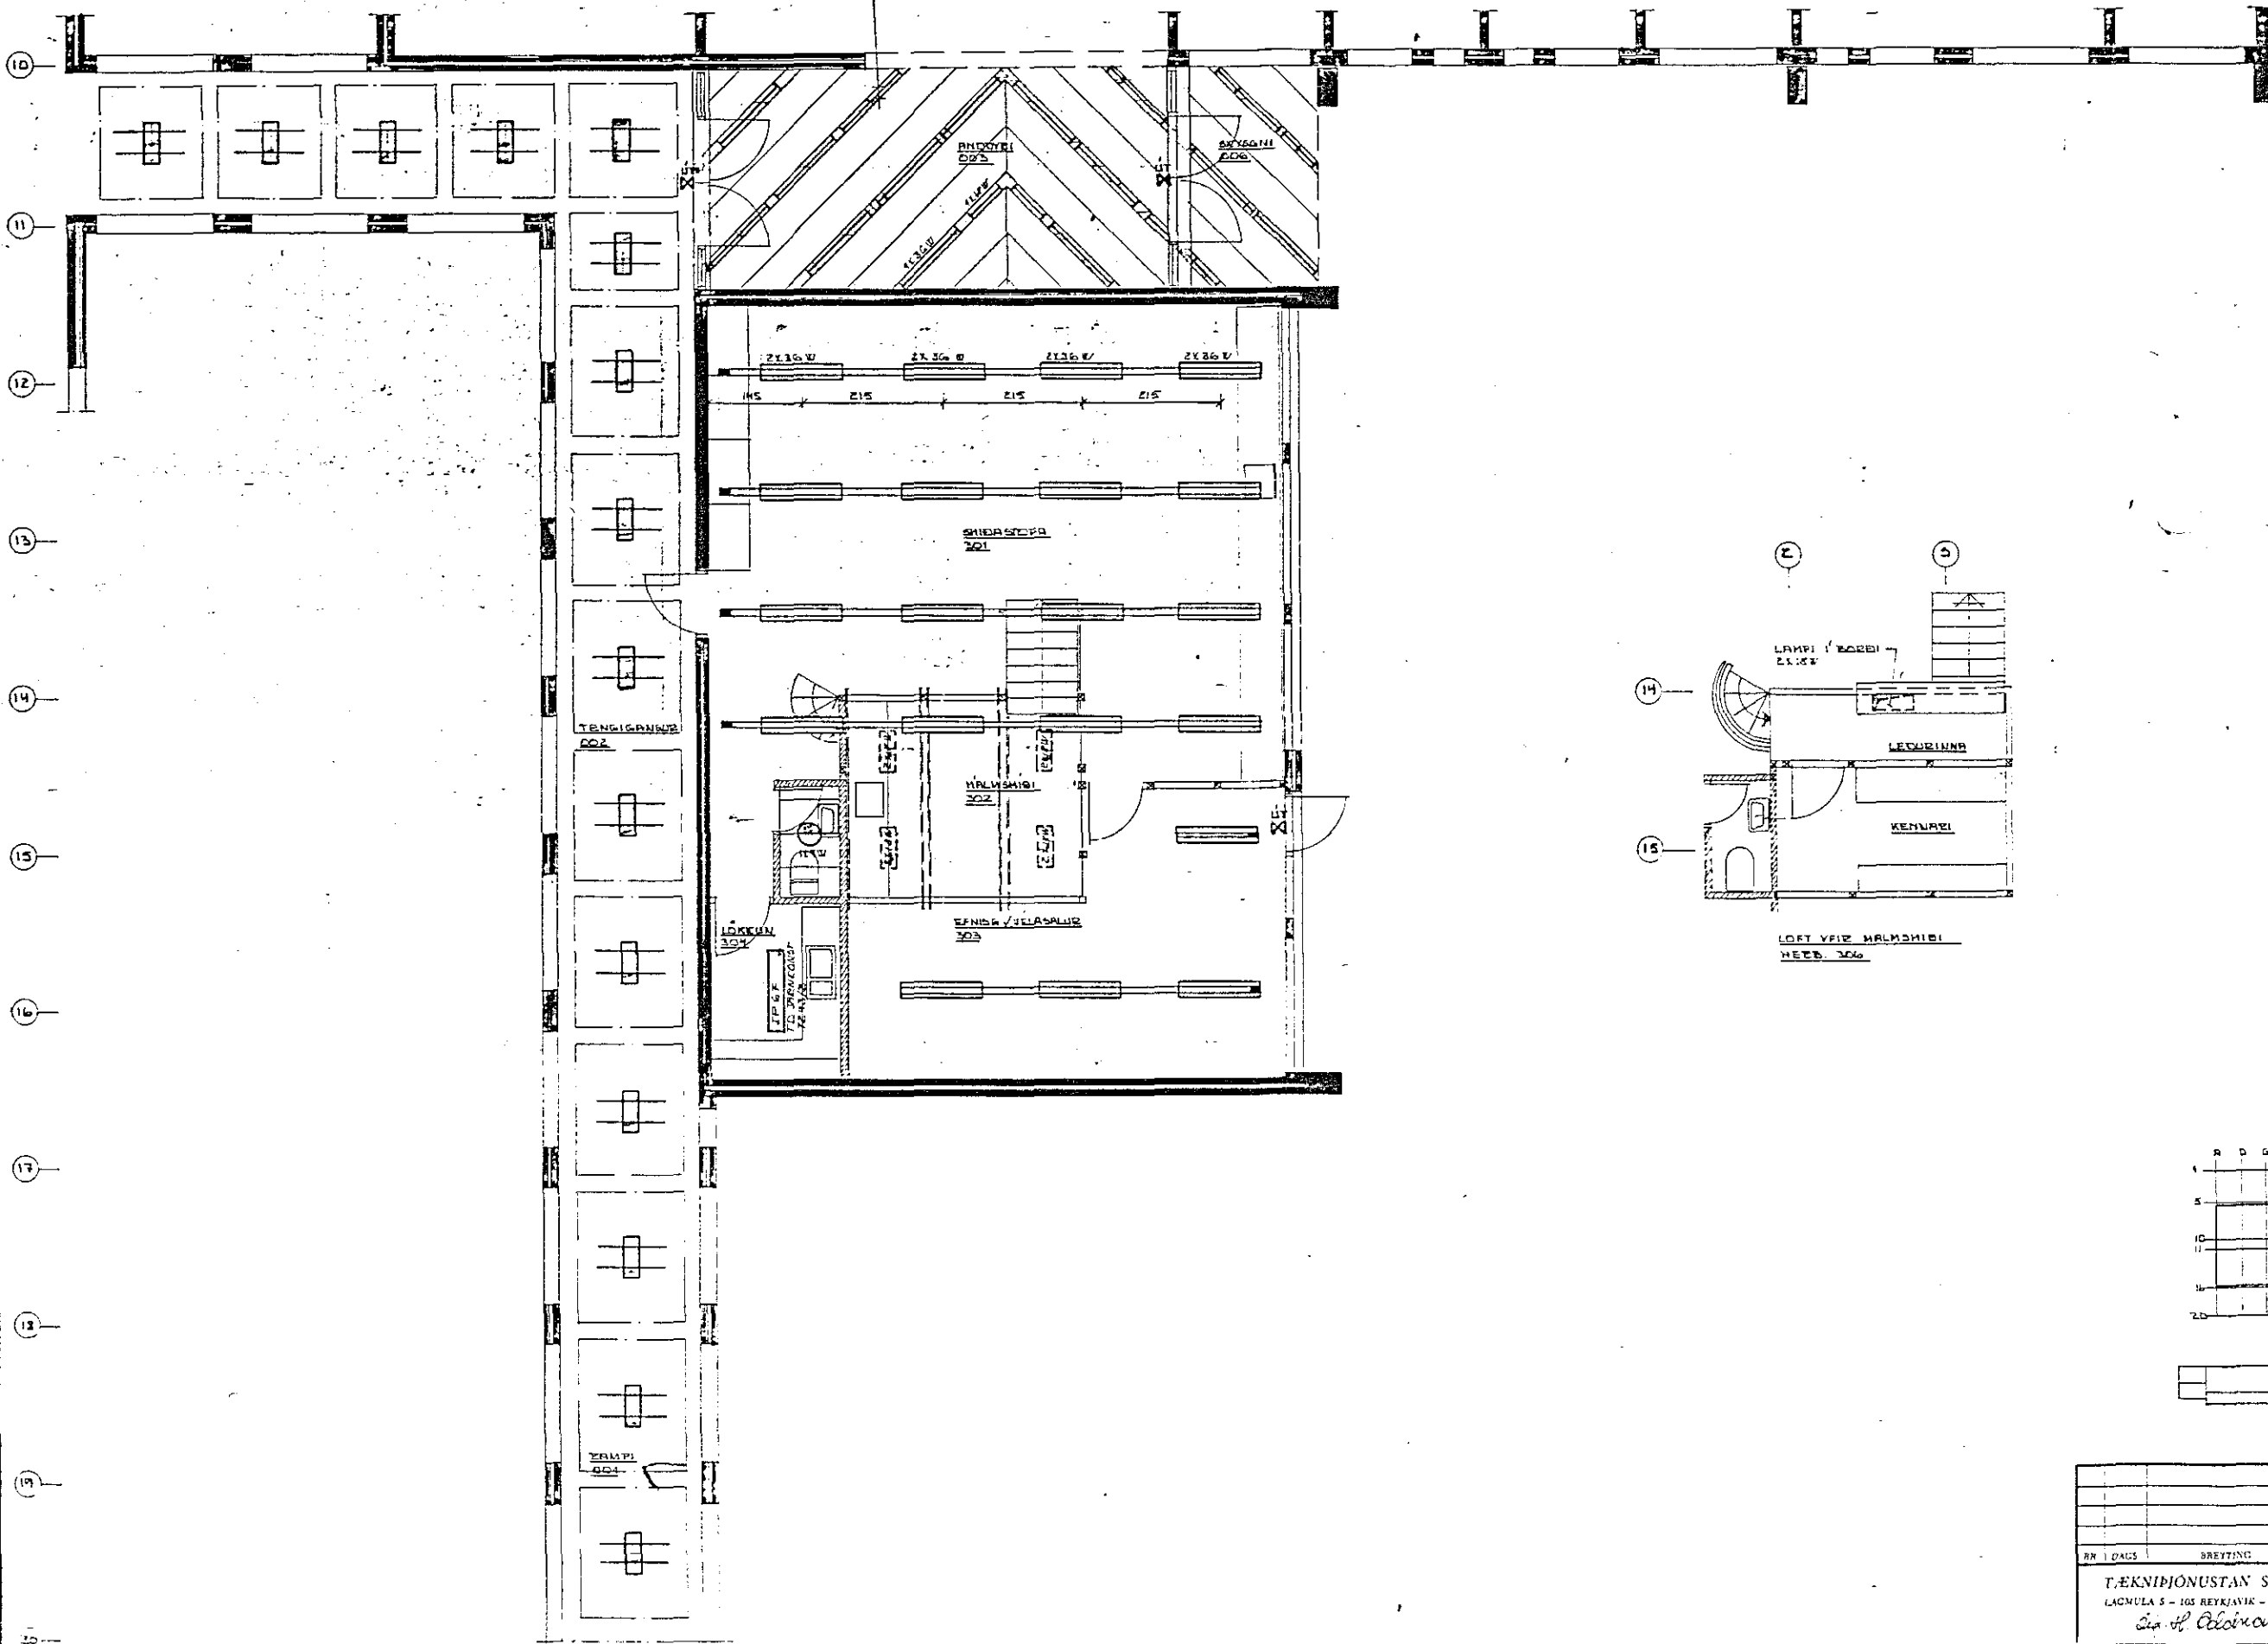

*OLDUTUNSSKOLI, HAFN 3. AFANGI HÚS 3 SNIÐASTOFU: EAMPI 2 AFLAGNATEIKNING LAMPAPLAN	
RN DÁUS BREYTING	HANNAÐ 26 TEIKNAD 26 TÍÐAFRÍÐ
TÆKNIPJONUSTAN SF. LAGNULA 5 - 105 REYKJAVÍK - Sími 5844 Sími 10/13	1. LAUGI 1:50 1. DÁUS JAN '84 10/13