



TAFLA 2.2 650x555 U40/2

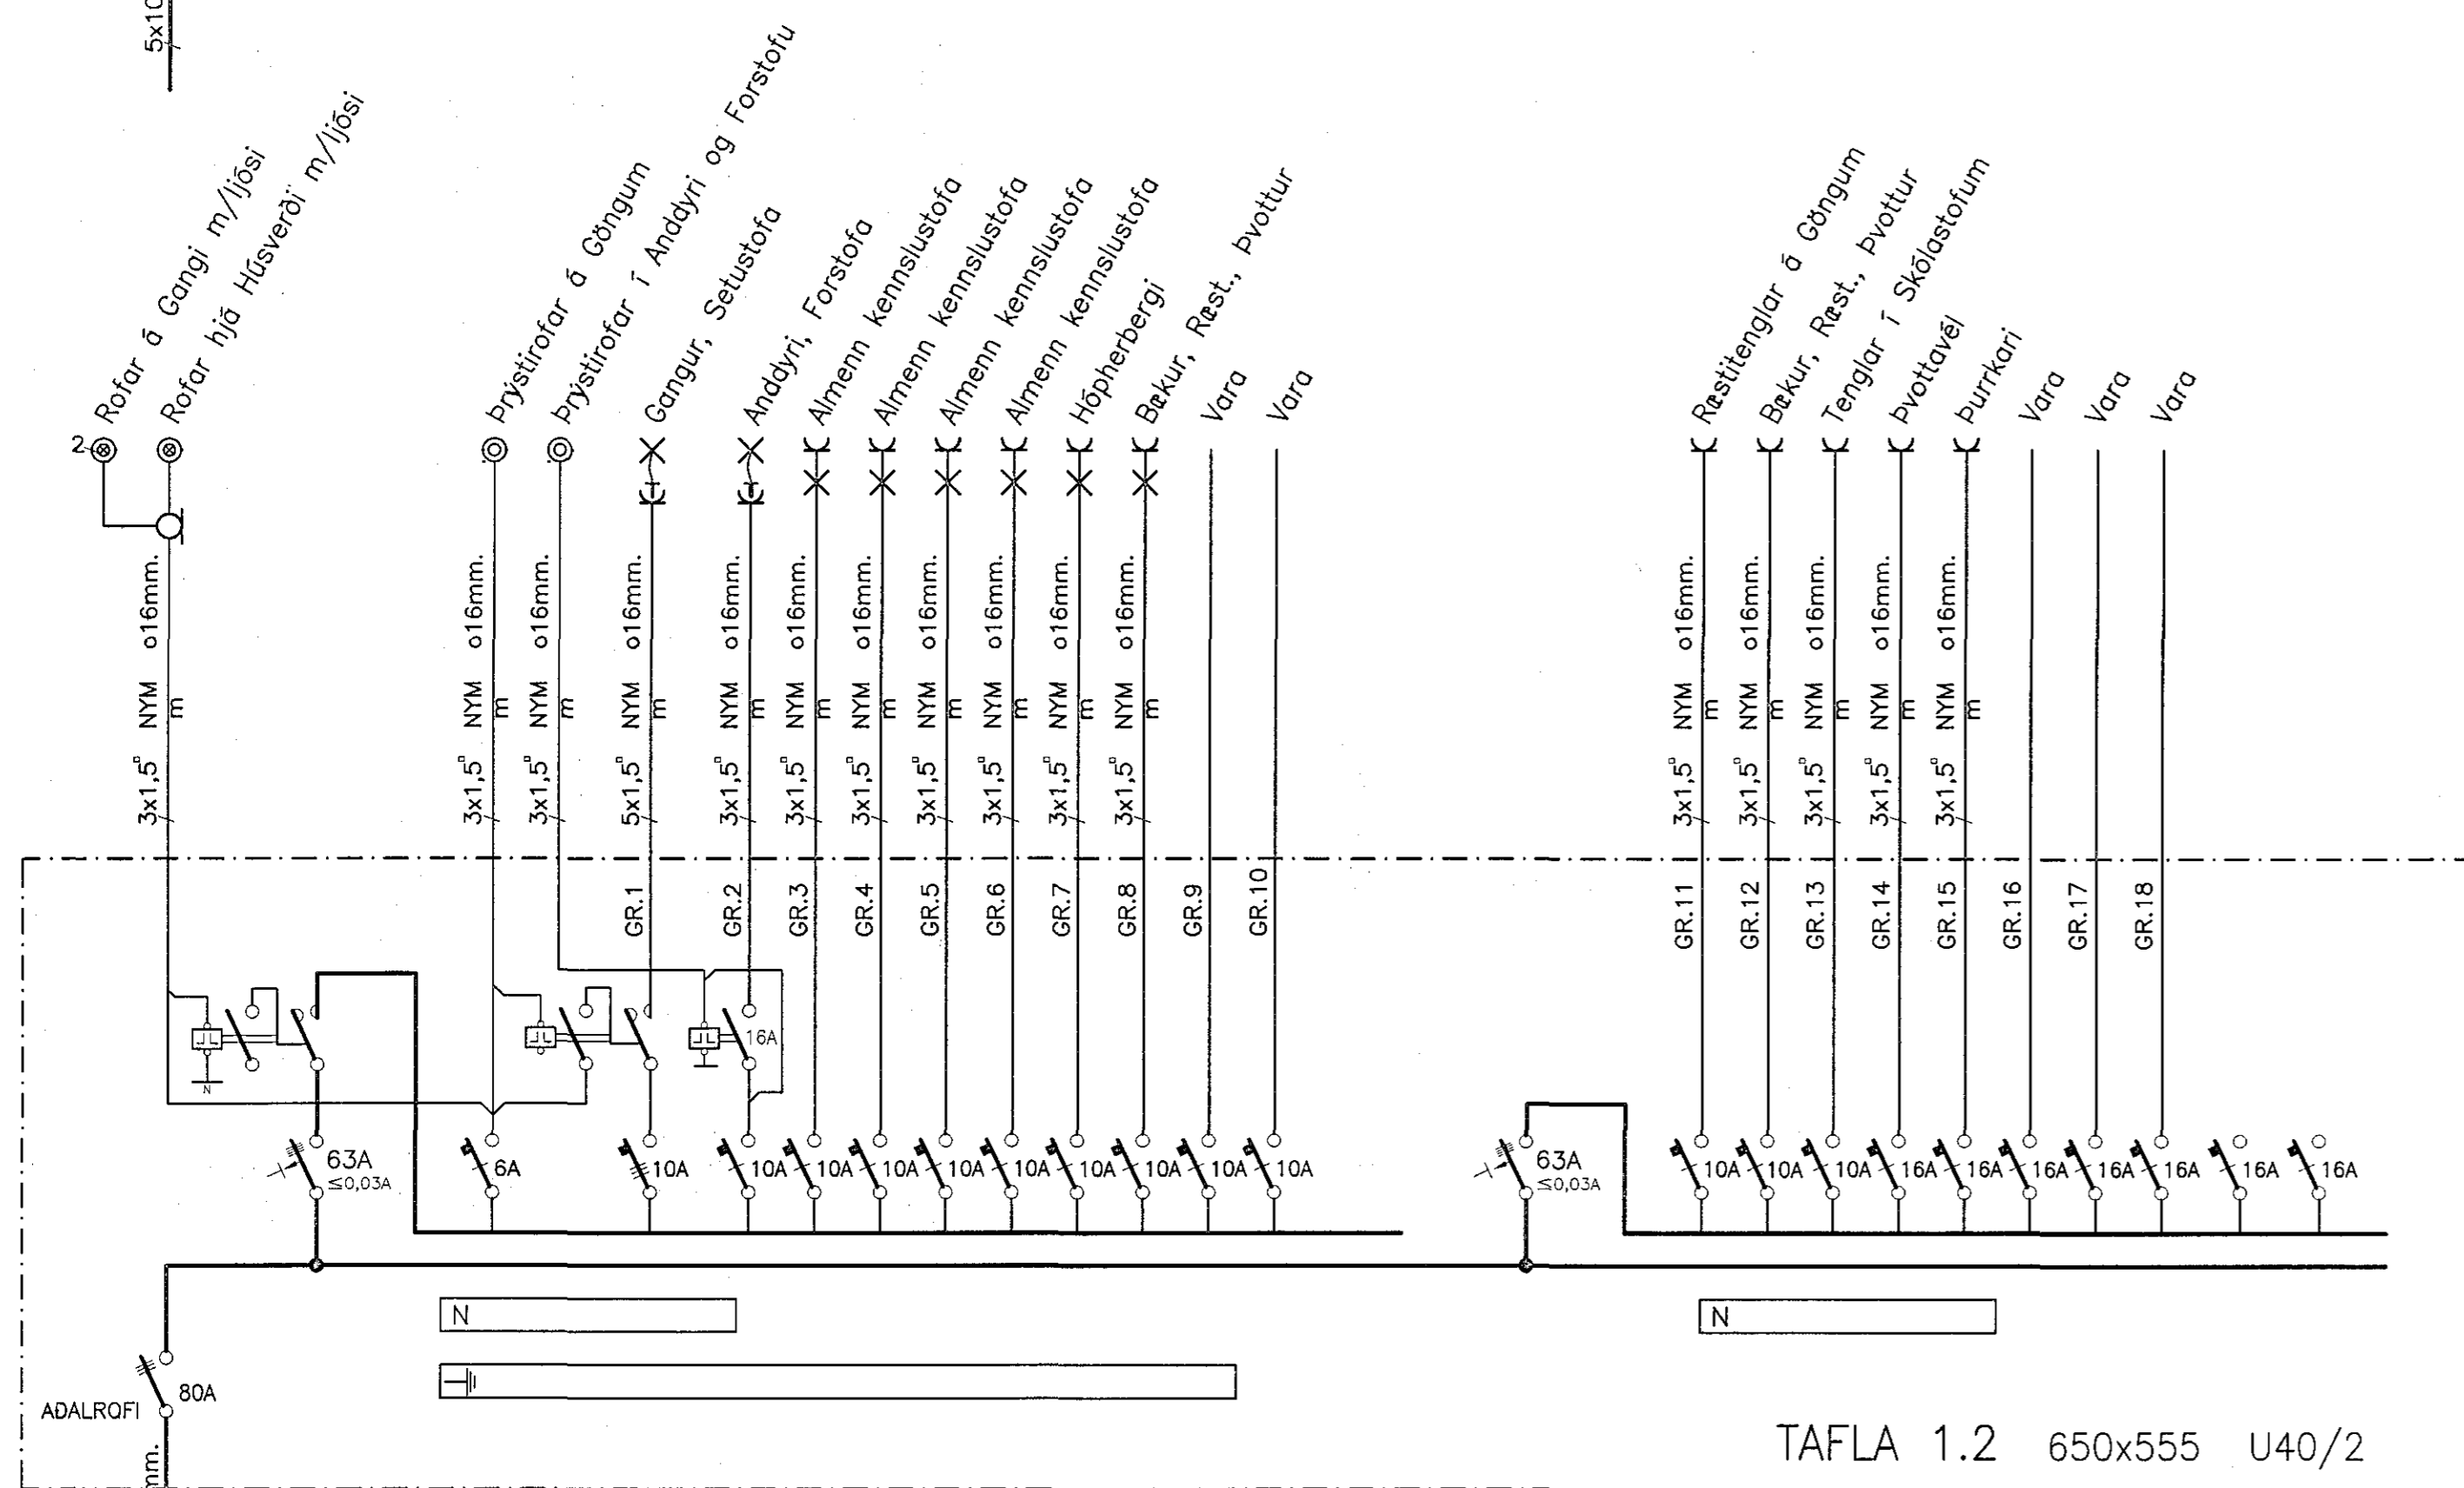

TAFLA 1.2 650x555 U40/2

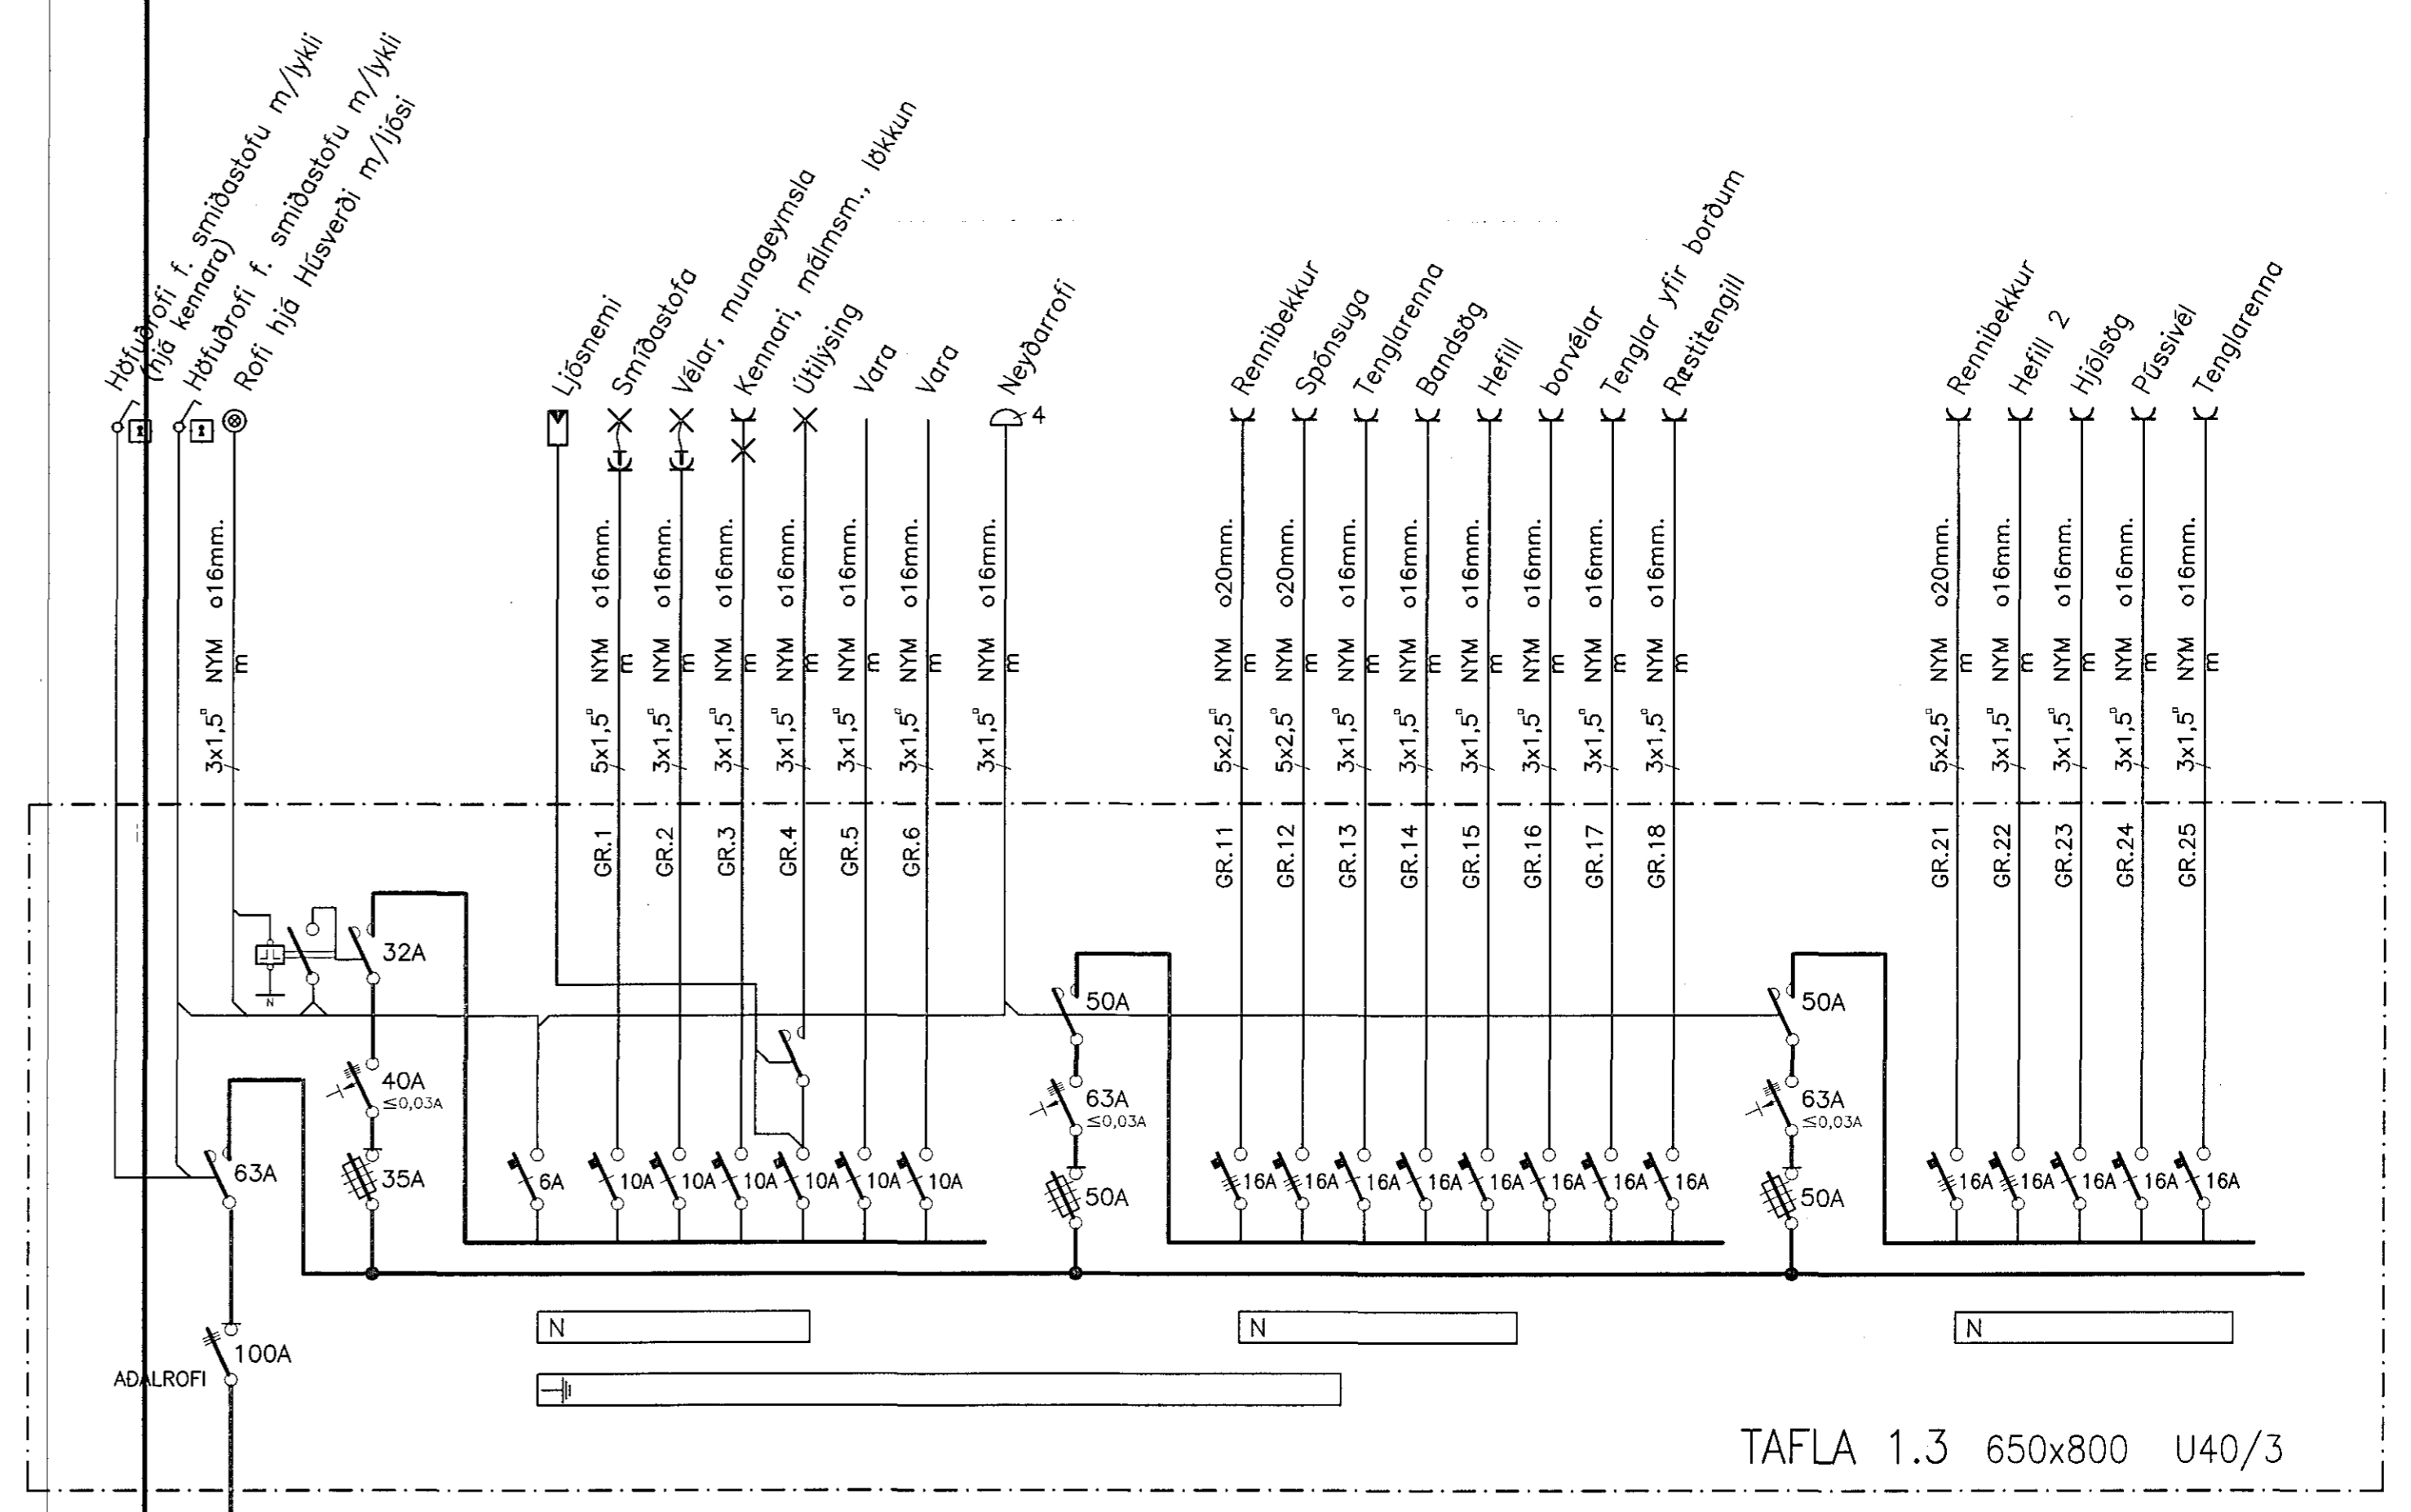

TAFLA 1.3 650x800 U40/3

10. des. 1997  
VINNUTEIKNING

EINSETNING ÖLDUTÚNSSKÓLA 1. ÁFANGI-VIÐBYGGING EINLÍNUMYNDIR AF TÖFLUM 1.2, 2.2 OG 1.3				MEV. /
				TEIKNUN. 19
				SEIÐASTA TÖ. /
A	97-10-29	ÚTBODSTEIKNING	S.F. T.S. Trench Agency 22046-2434	TNR. 19 AF 26
ÖTÖ.	DAÖS.		TEIKN. HANNAÐ	ÖTÖ. A
<b>TERA</b> S/F <small>EDMUND BELLERSEN RAFMAGNSVERKSTOFA          TRAUUTI SVENIBORNSSON RAFMAGNSSTJÓRN. SÍÐI 587558          SÍÐI 587590</small>				ÖTÖ. A