



- LAMPASKRÁ**
- L1 Loftlampi 4x18w Fl. m/spegilárist innf. í Gybrox kerfisolft t.d. KSG 418-EG
 - L2 Loftlampi 4x18w Fl. m/prismapl. innf. í Gybrox kerfisolft t.d. KSG 418-EG
 - L3 Loftlampi 4x18w Fl. 600x600-m/prismaplasthlíf hangandi í keðju
 - L4 Vegglampi 1x18w Fl. yfir speglum t.d. BK (THORN)
 - L5 Vegglampi 1x13w Pl. Bega 6086
 - L6 Loftlampi 2x18w Pl. 300x300 m/spegilárist innf. í Gybrox kerfisolft t.d. KSG 418-EG
 - L7 "ÚT" ljós slöngandi m/geymum og "ÚT" merki.
 - L8 Hangandi ópalkúla 2x18w Pl. 400mm
 - L9 Töflulysing 1x36w Fl. hvítur m/spegl, stillanlegur hangandi í keðju, t.d. ELTEVA
 - L10 1x36w Fl. Kappalysing
 - L11 1x58w Fl. Kappalysing
 - L12 2x58w Fl. IFP 2/58 (Zumtobel)
 - L13 2x36w Fl. IFP 2/36 (Zumtobel)
 - L14 2x18w Pl. 300x300 rakabéttur í skyggni (Flúrlampar)
 - L15 1x18w Pl. Asymmetriskur t.d. (Zumtobel)
 - L16 2x18w Pl. eins og L6 m/prismaplasthlíf
 - L17 1x300w halogen vinnuljósakastari, hvítur
 - L18 NL-búnaður í lampa
 - L19 1x40w Hr. Matre, hvítur

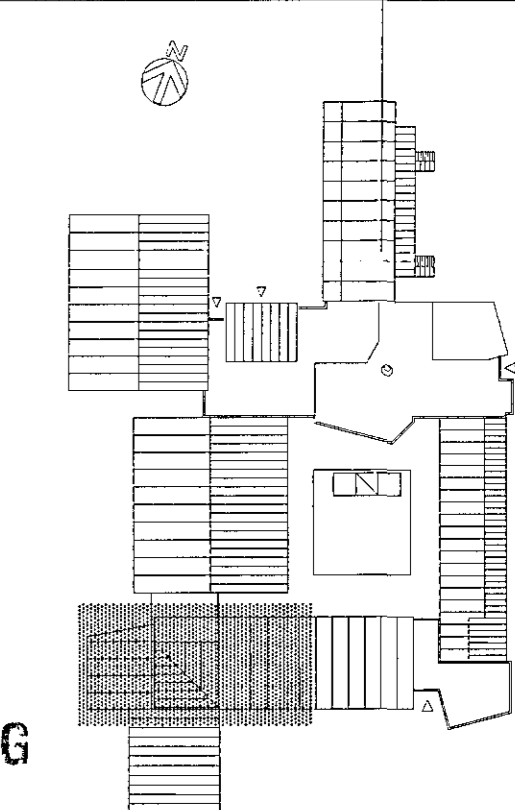

10. des. 1997

VINNUTEIKNING

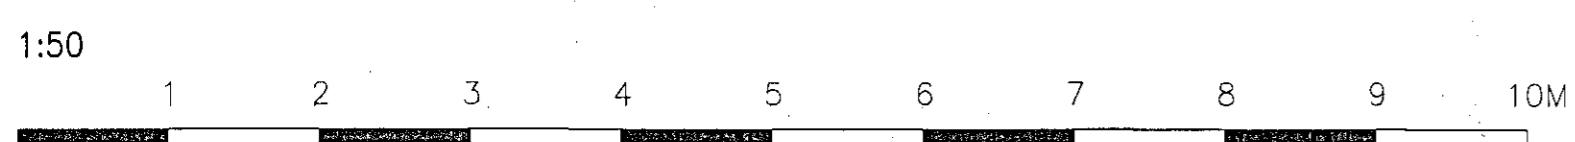

A 97-10-29		ÚTBODSTEIKNING		S.Æ.	T.S.	Fransh. Samh. 22006-2451	EINSETNING ÖLDUTUNSSKÓLA		MKV. 1:50
ÓTÖ.	DAÖS.			TEIKN.	HANSAD.	SAMÞYKKT.	1. ÁFANGI-VIDBYGGING		TEIKN.NR. 24
							2. HÆÐ 2/3 LAMPAPLAN		SÉÐAFATN.
							TERA S/F		TNA 24 AP 26
							<small>RAFMAGNSVERKFRÆÐISTOFA</small> <small>EDMUND BELLERSEN</small>		ÓTÖ. A
							<small>TRÁSTELVEIÐISDÖNSON</small>		ÓBYGGLIN.