




TAFLA T.2F
500x555
U 30/2

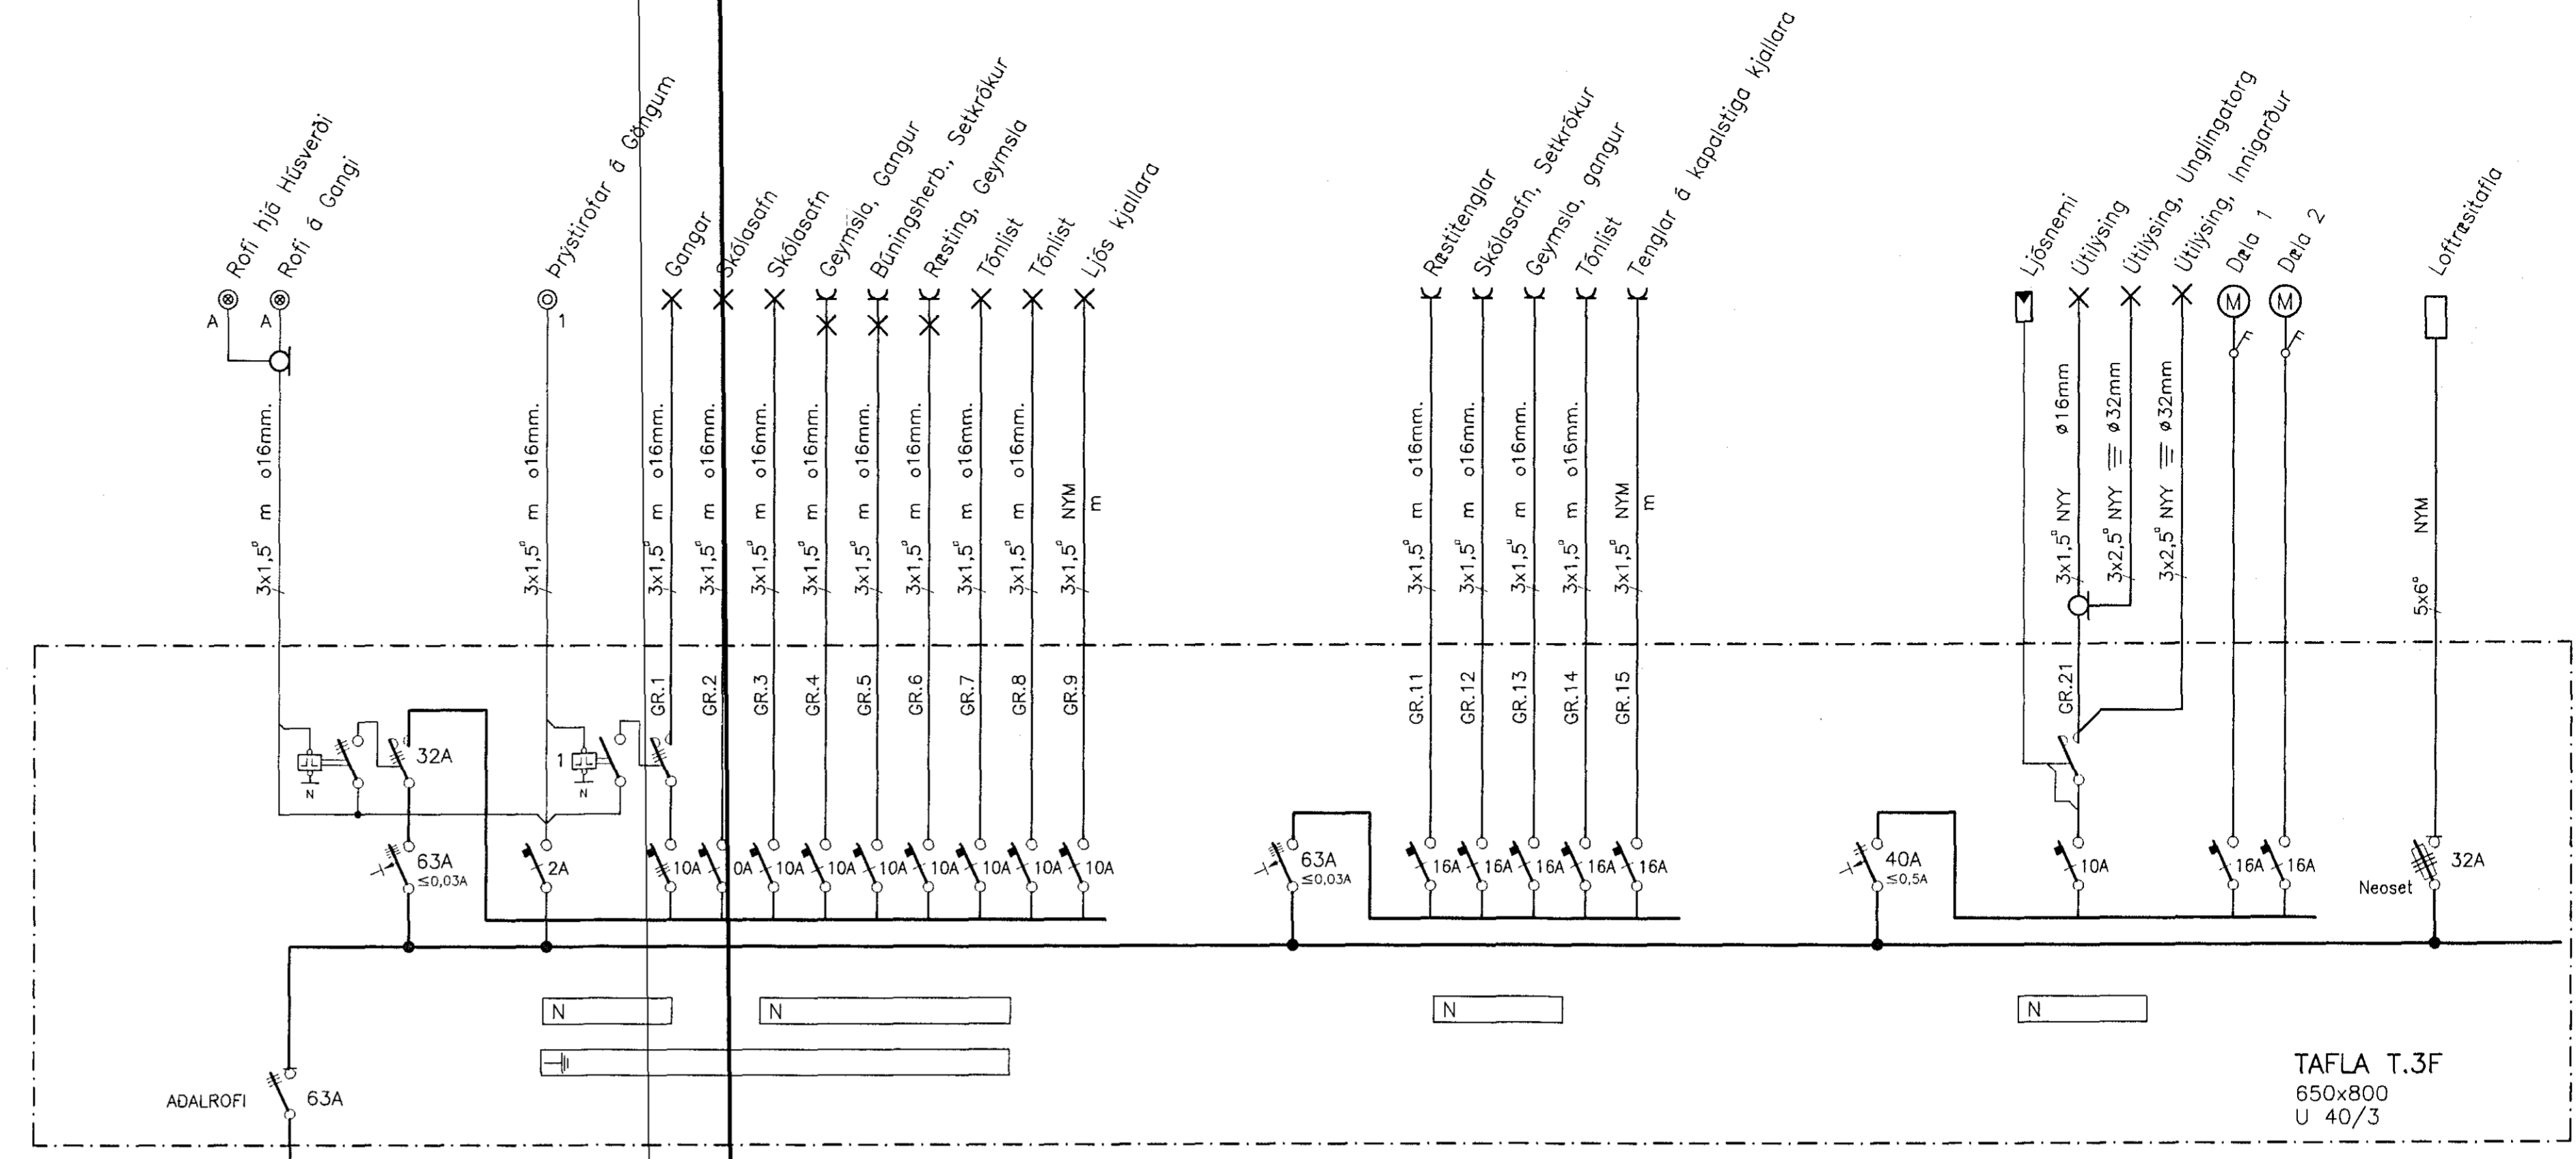

TAFLA T.3F
650x800
U 40/3

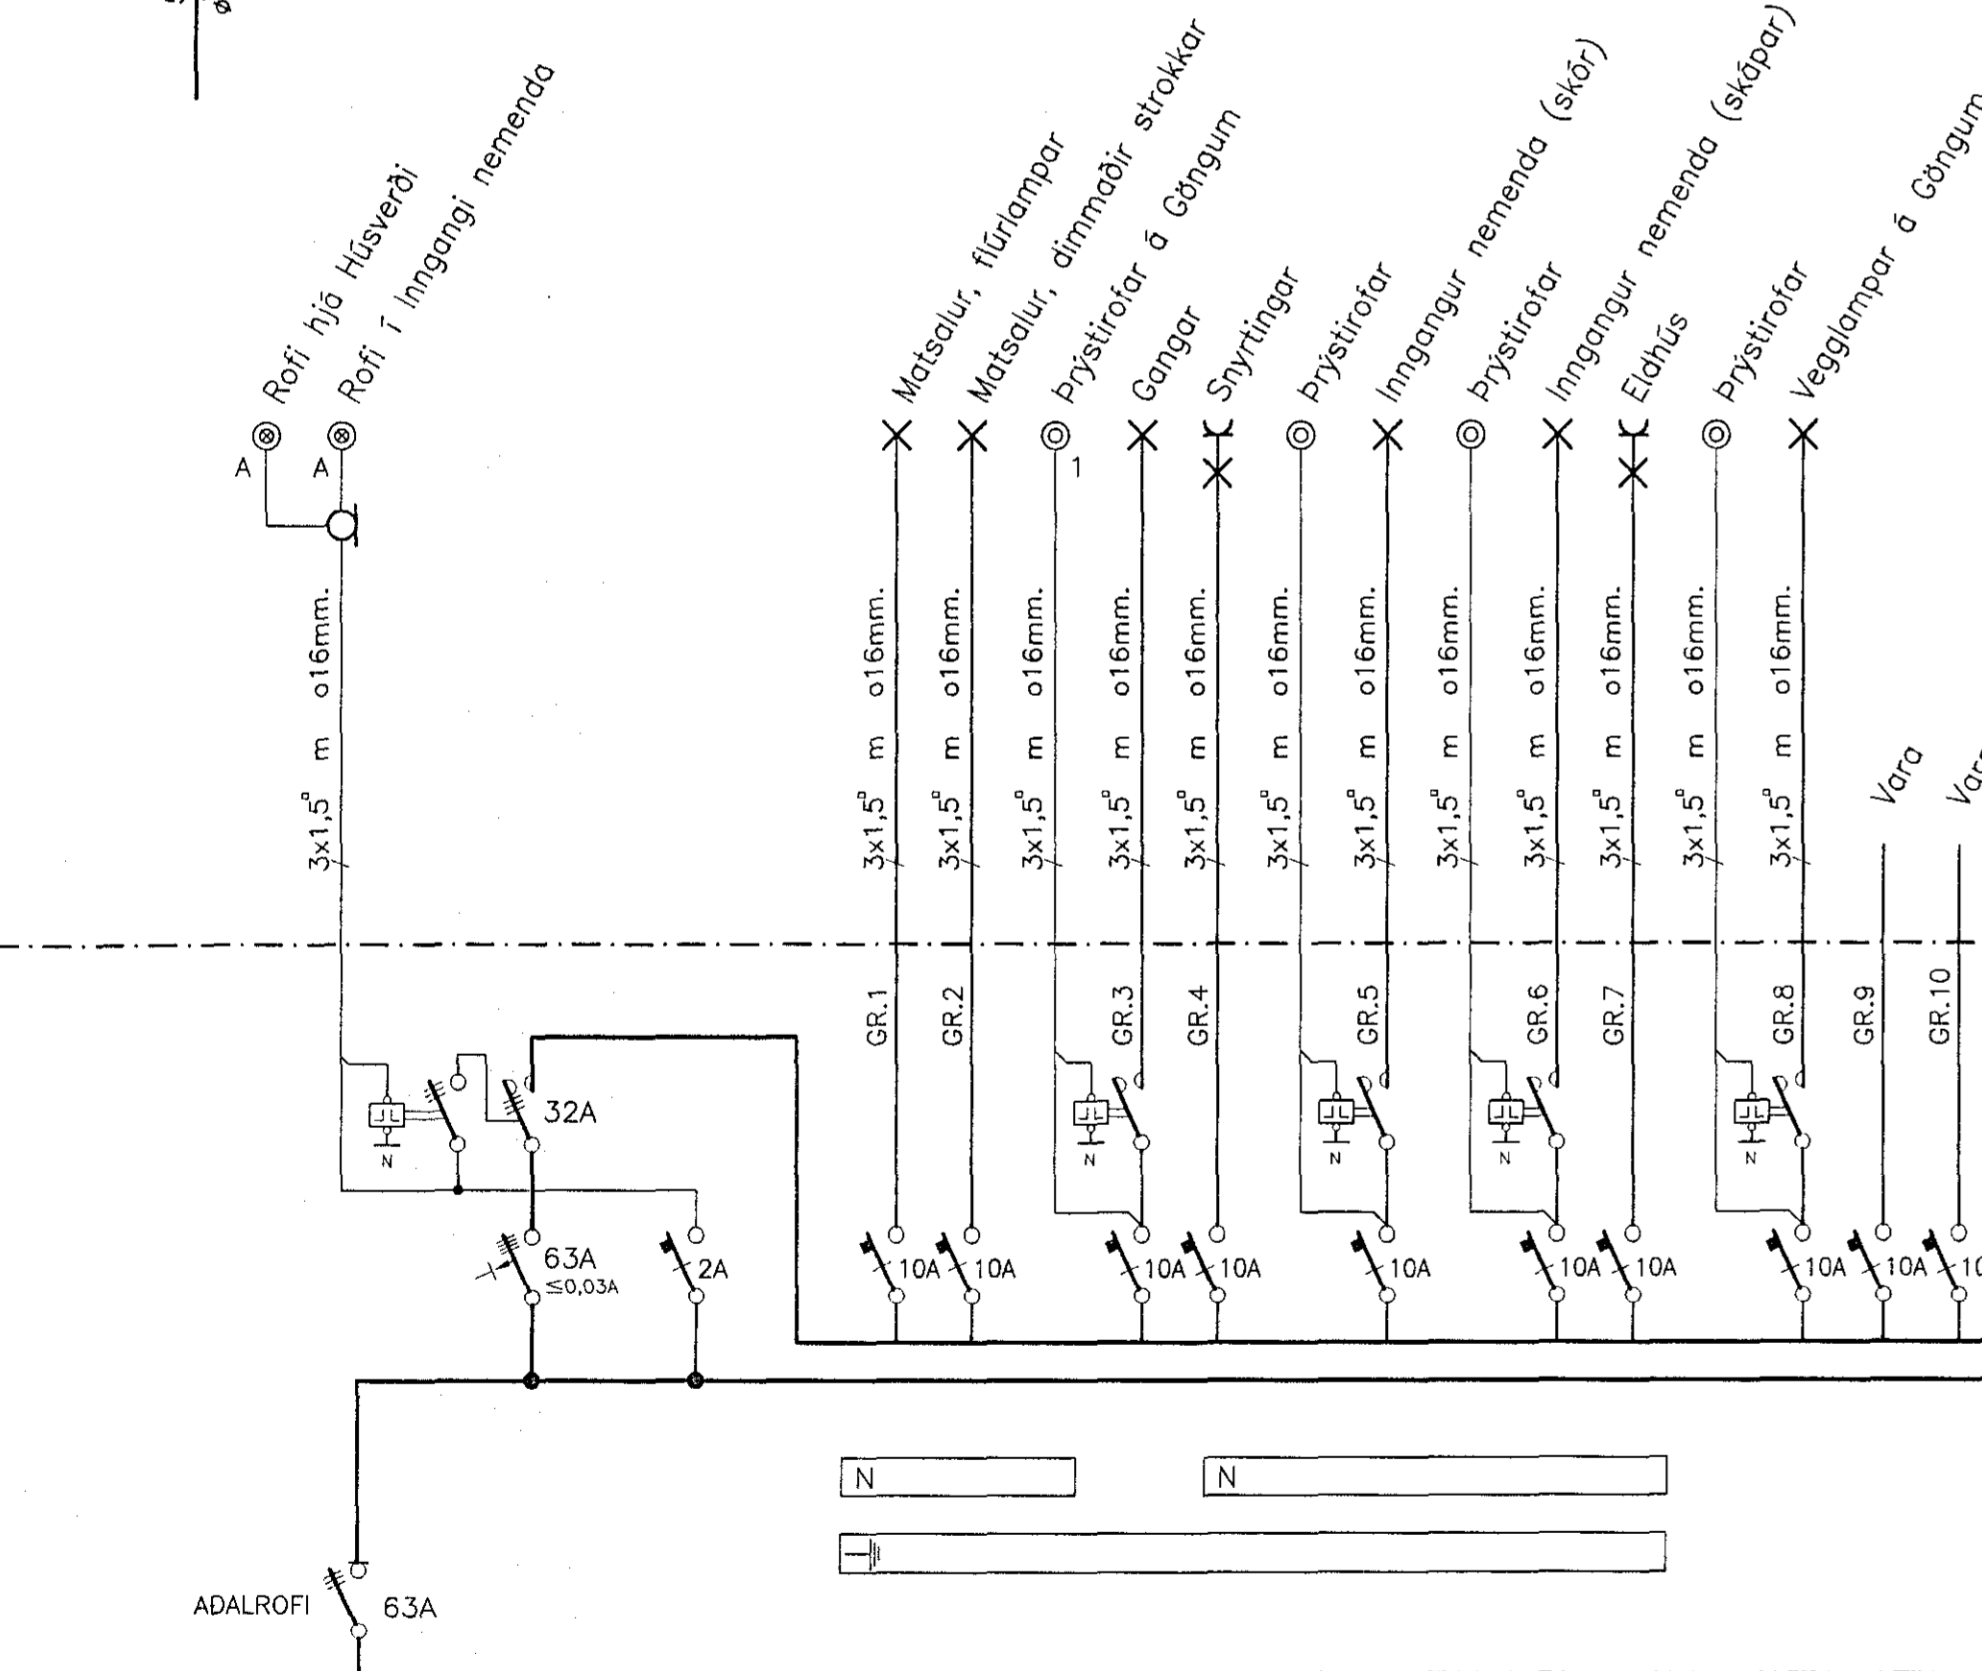

TAFLA T.1F
800x800
U 50/3

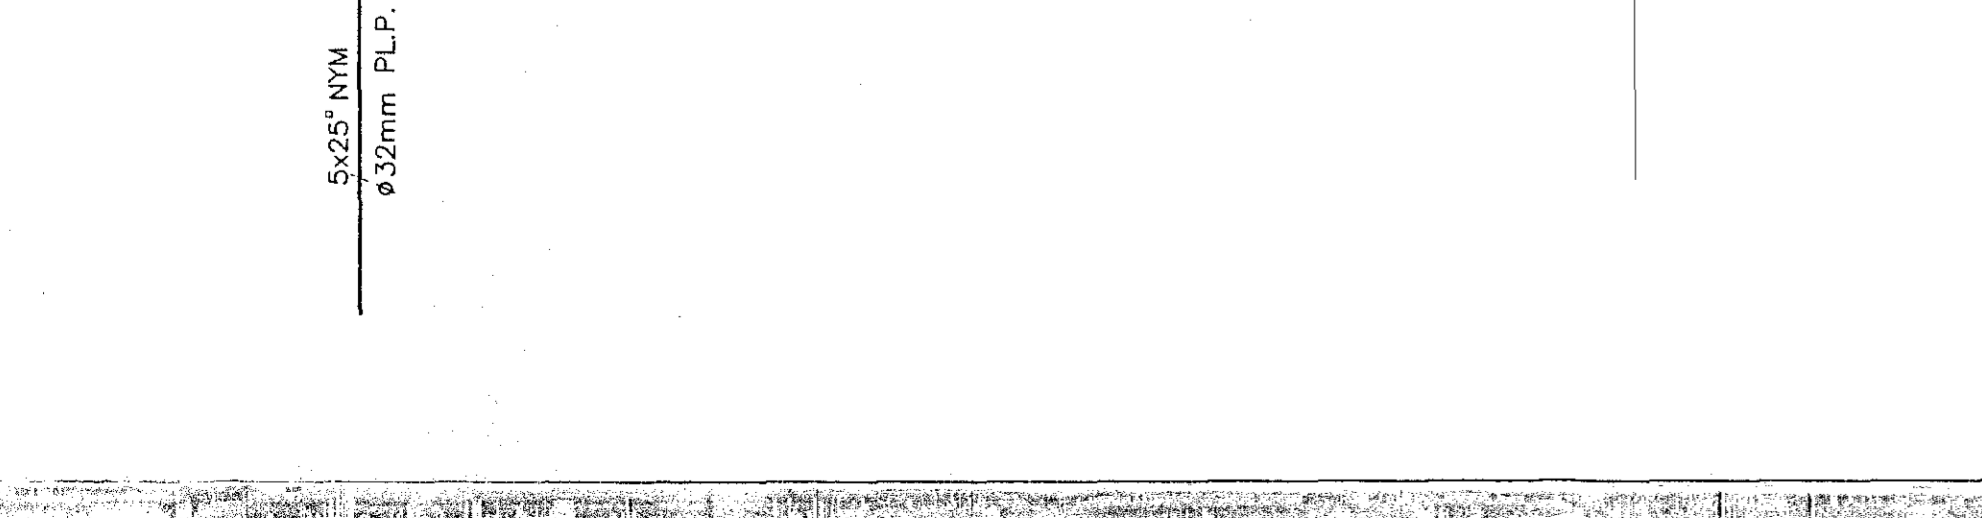

VINNUTEIKNING 4. júní 1998

A 98-04-60		ÚTBODSTEIKNING	S.A.	T.S.	<i>Wassil</i>	<i>2008 2023</i>	EINSETNING ÖLDUTUNSSKÓLA 3.áfangi - Tengibygging Einlínuneyndir af töflum T.1F, T.2F, T.3F		MRV. /
DTG.	DAUR.		TEIKN.	HAHJAD	SAMÞYKKT	KEFNTAFA	TERA S/F		ERLUNUM-F
								TERKENN. 11	
								SÍÐASTA TÖR.	
								TNR. 11 AF 14	DTG. A
								GRYFALUN.	
								RAFMA GNSVERKFRÆÐISTOFA	
								EDMUND BELLESEN	
								TRÁUSTI EYVINDURSSON	
								RAFMAGNSVERKFRÆÐISTOFA	
								RAFMAGNSVERKFRÆÐISTOFA	
								STÍG 500/300	
								STÍG 500/300	