



12 11 10 9 8 7 6 5 4 3 2 1

H
G
F
E
D
C
B
A

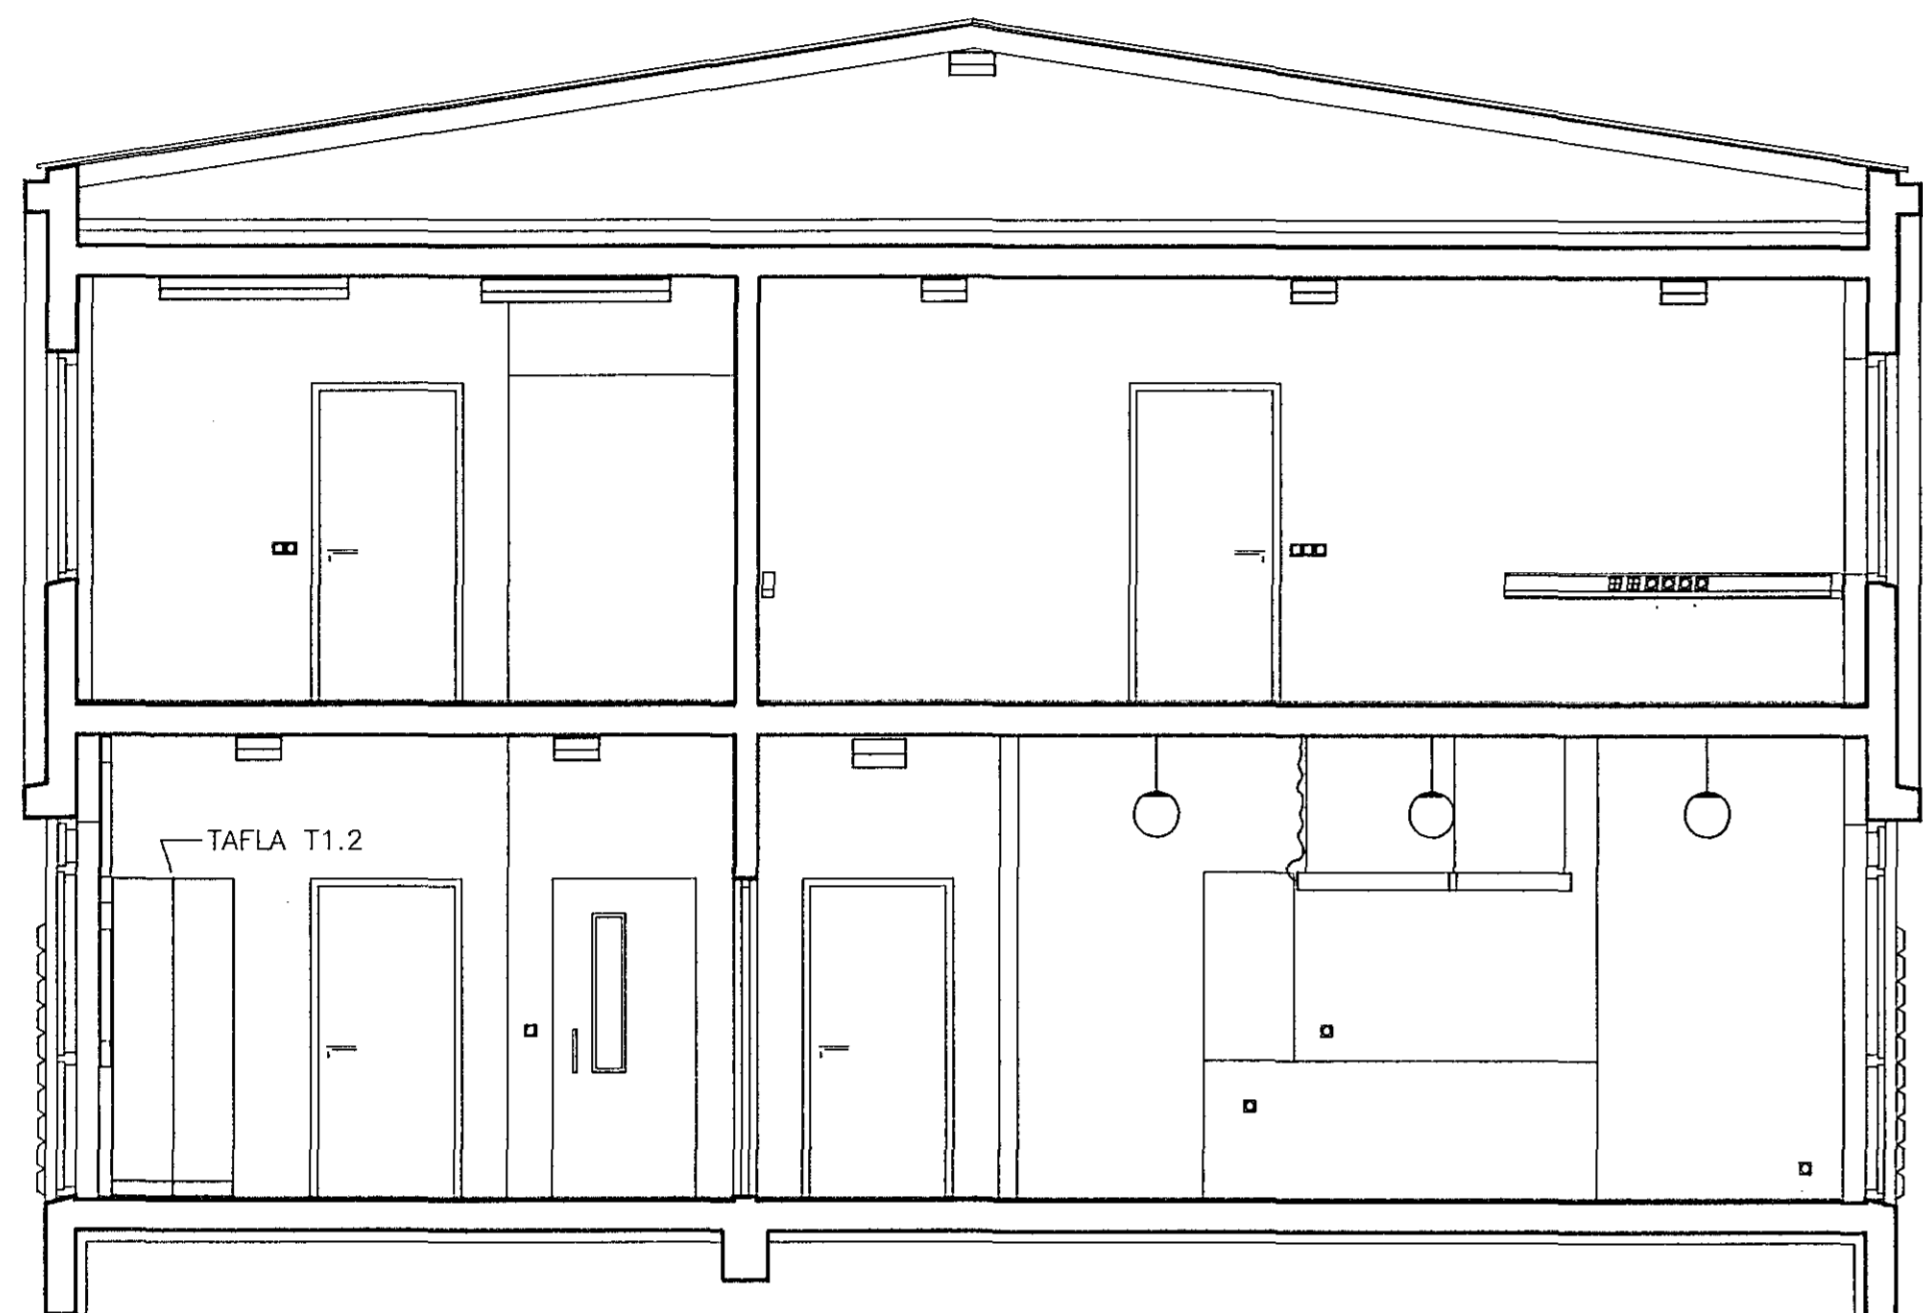


A
2/5 20
SNID
M 1:50

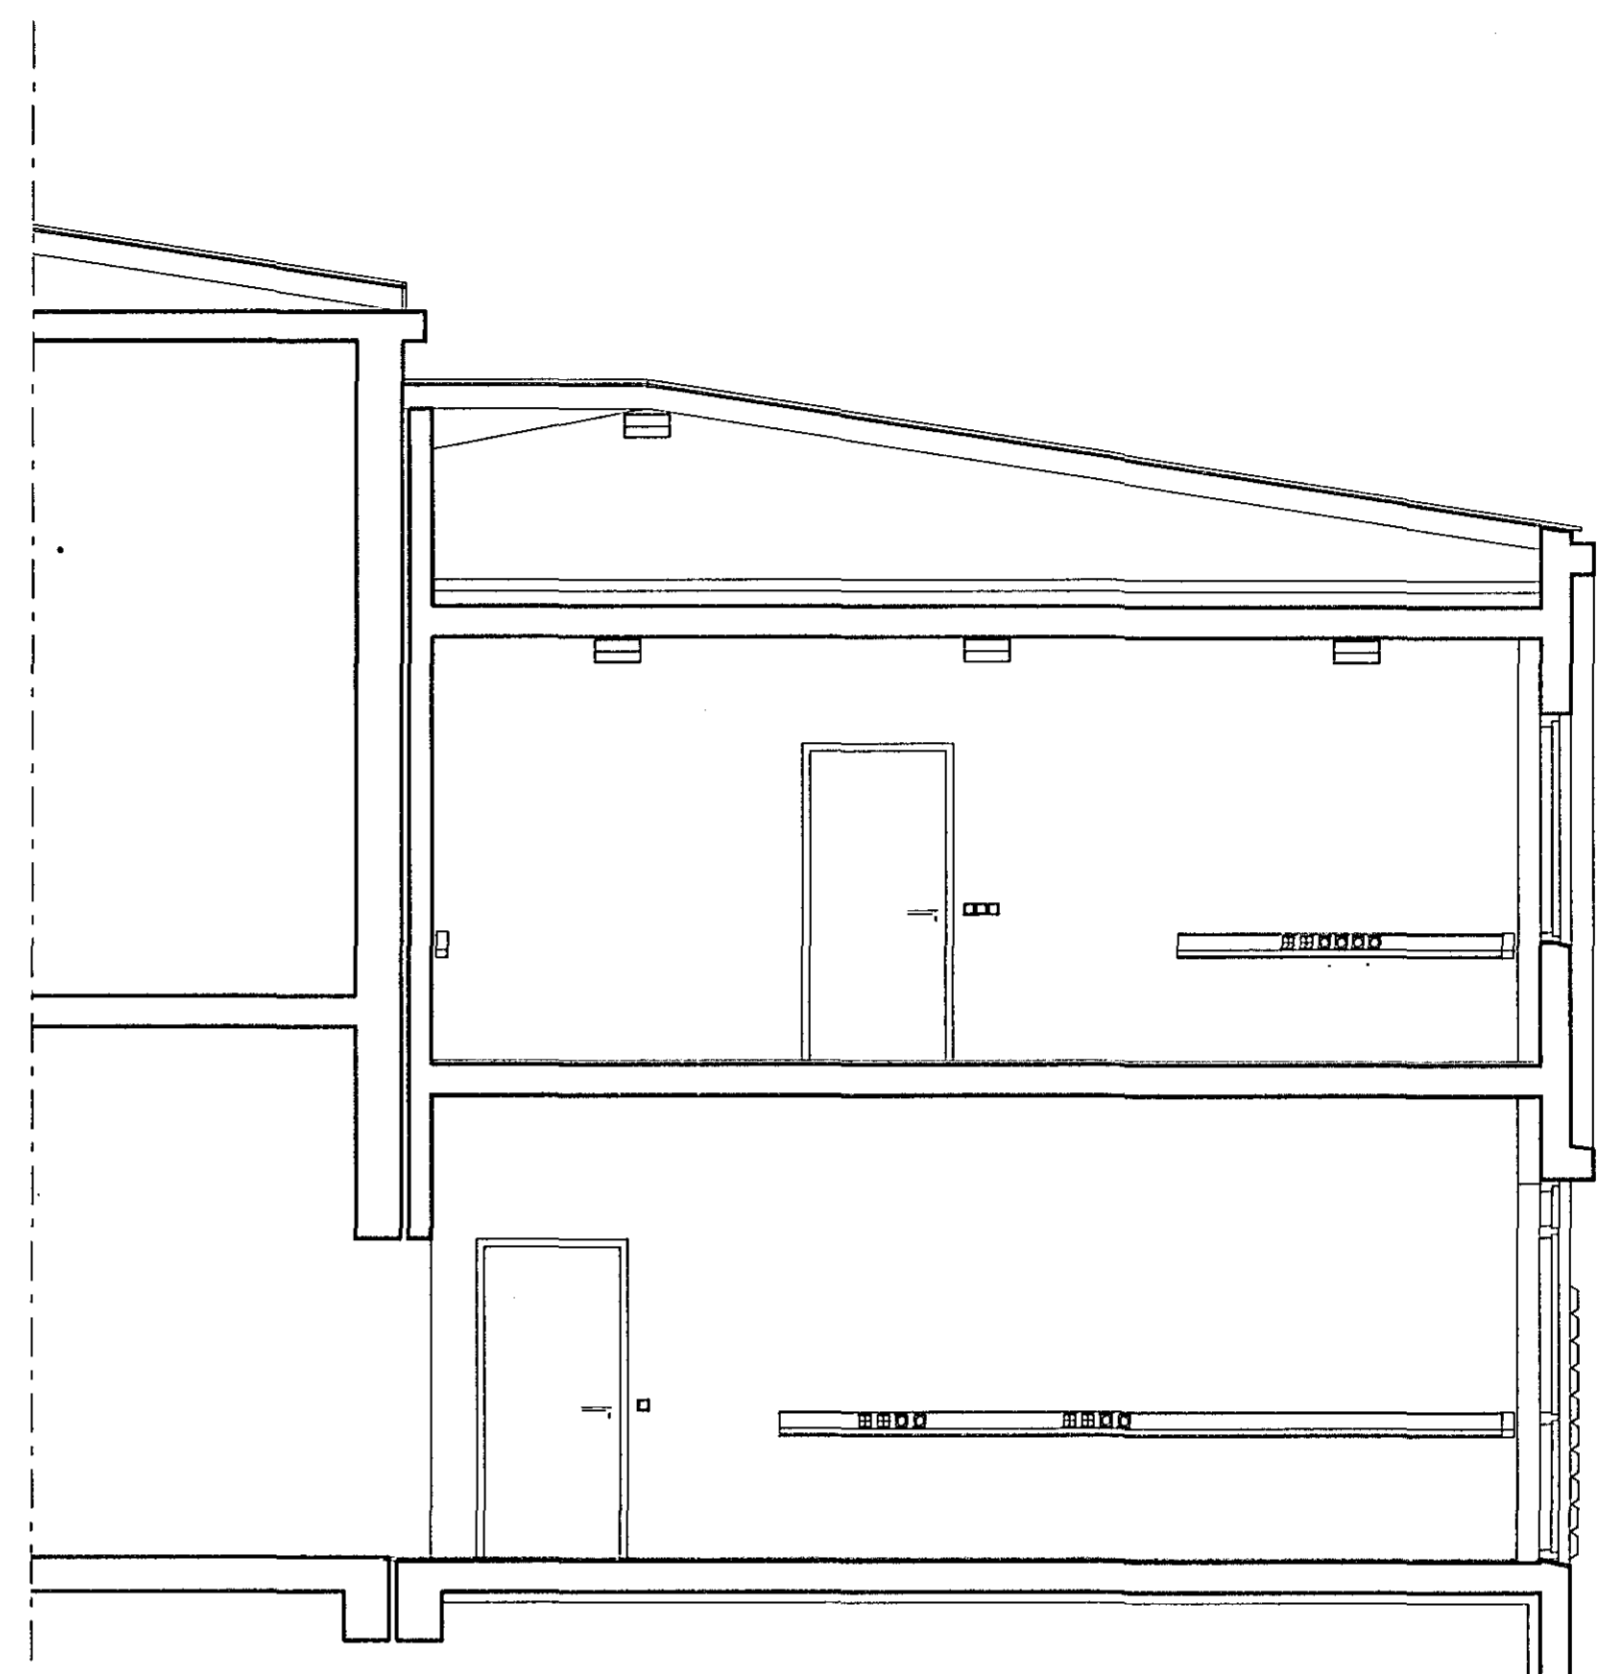

B
2/5 20
SNID
M 1:50

F:\VERK\2023\TEIKNING\GRUNNM\snid.DWG 20-09-91 08:59

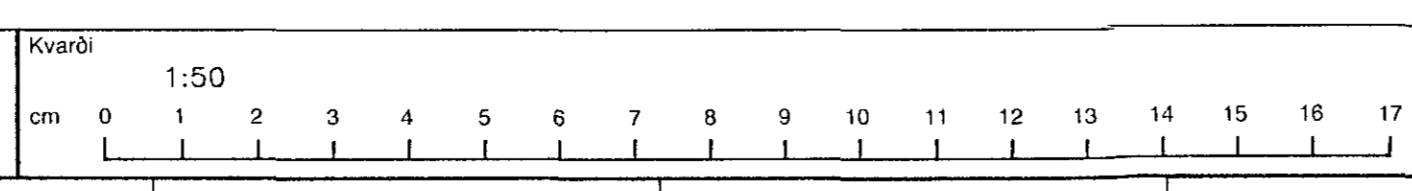

Breyting D	Breyting C	Breyting B	Breyting A	Verkhefni: PÓSTUR OG SÍMI HAFNARFIRDI	Verkhliut / Verknúmer
		Hannað JOS/SH	Teiknað BG	Yfirgjafi <i>[Signature]</i>	Dag. SEPT.'91
				Rafhönnun	Árnúta 42, sími 91-84833
					Teikningarnúmer 38-1-7139
					Blað nr. 20
					Breyting

11 10 9 8 7 6 5 4 3 2 1