


2. HÆÐ

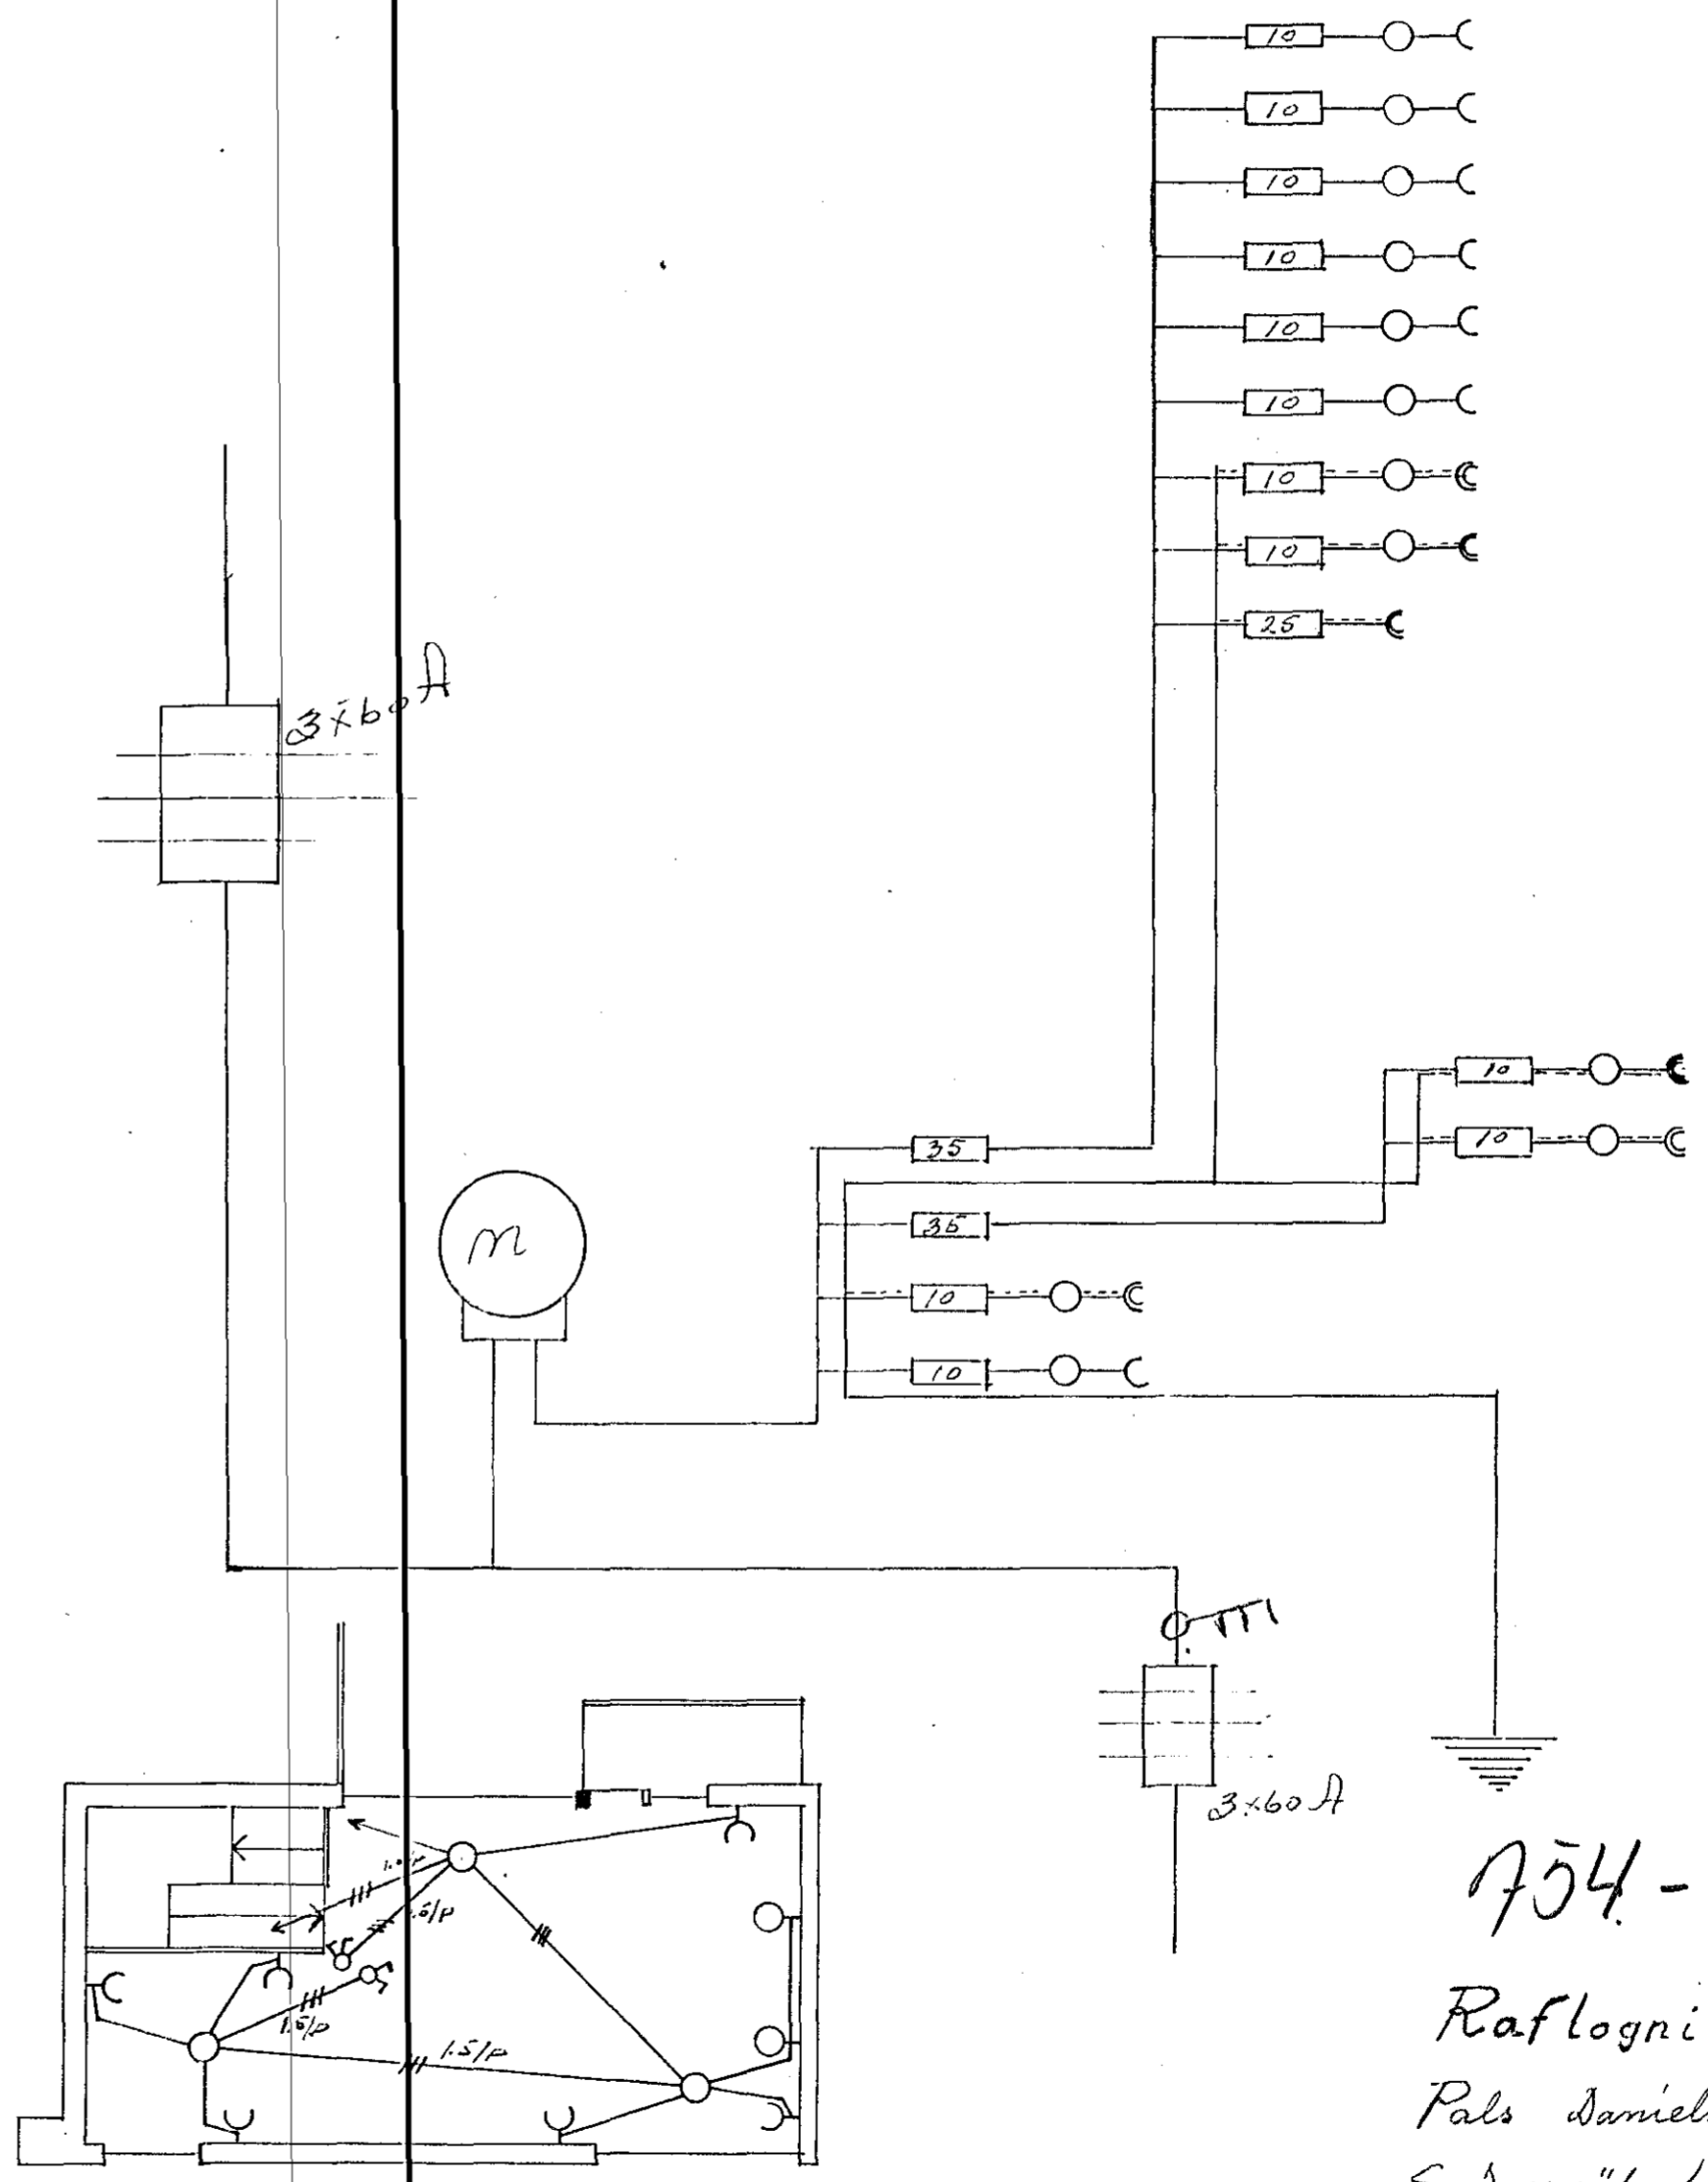

Inntök samþykkt 28/9. 1960
 f.h. RAFVEITU HAFNARFJÁRDAR
 Verkstjórn
Sigurjón Jónsson

754-
 Raflogni húsi
 Pals Daniélssonar
 Sudurgötu 61
 Hafnarfirði 1. sept 1960
 Sigurjón Jónsson