




TAFLA

11840 W

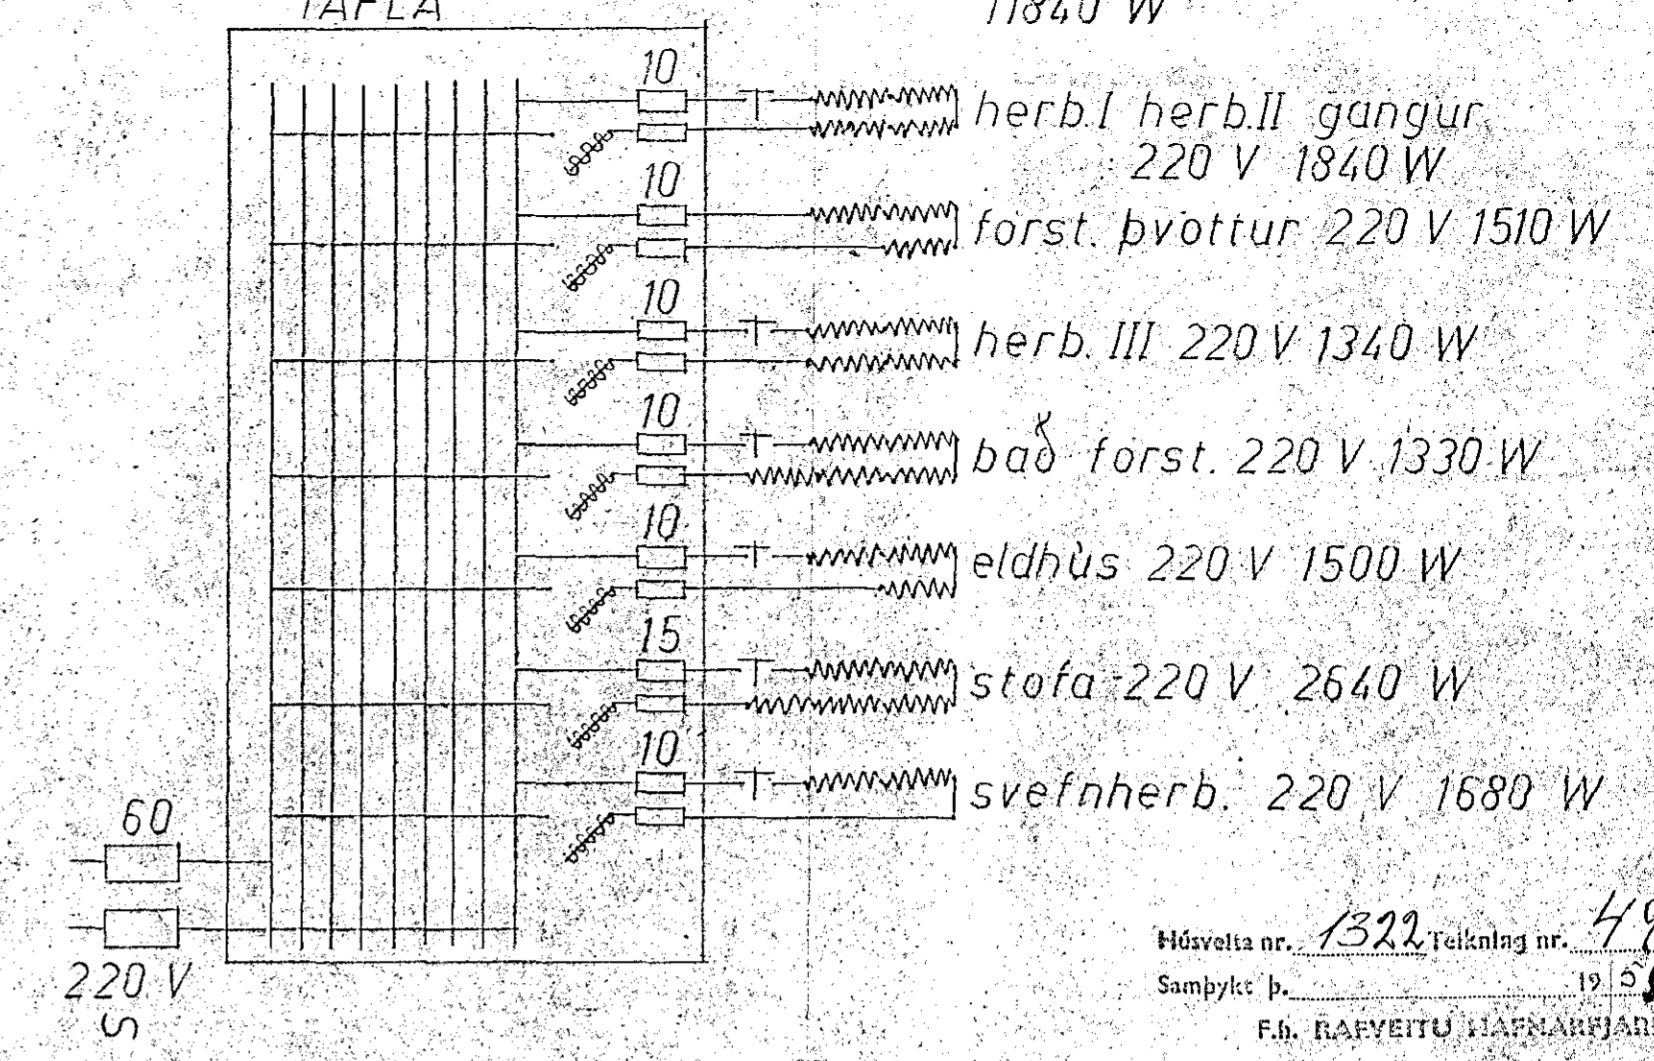

Húsvolta nr. 1322, Teikning nr. 492  
 Samþykkt þ. 19. 56  
 F.Þ. RAÞGEISLAHITUN  
 Umsjónarmáttar rættagna

simmerstat-rotar inni í töfluskáp

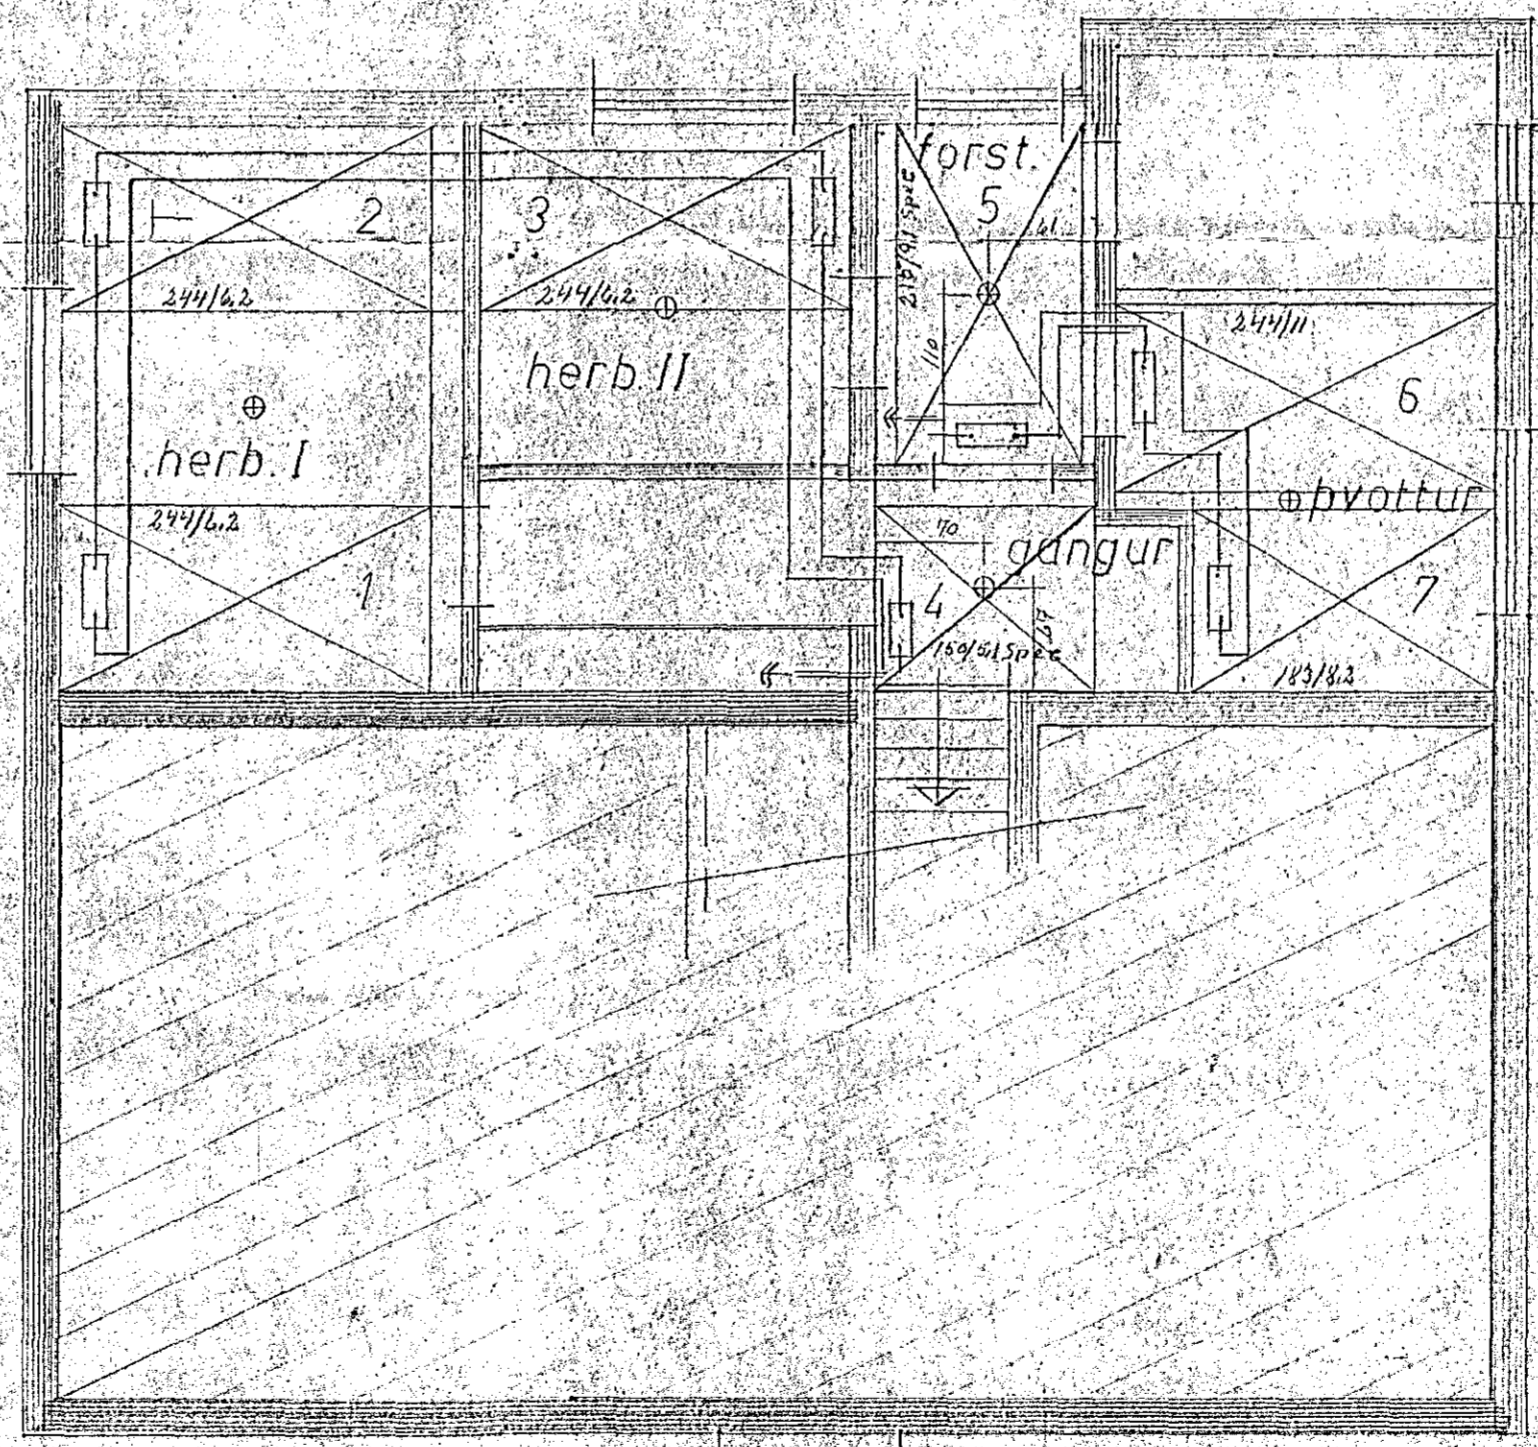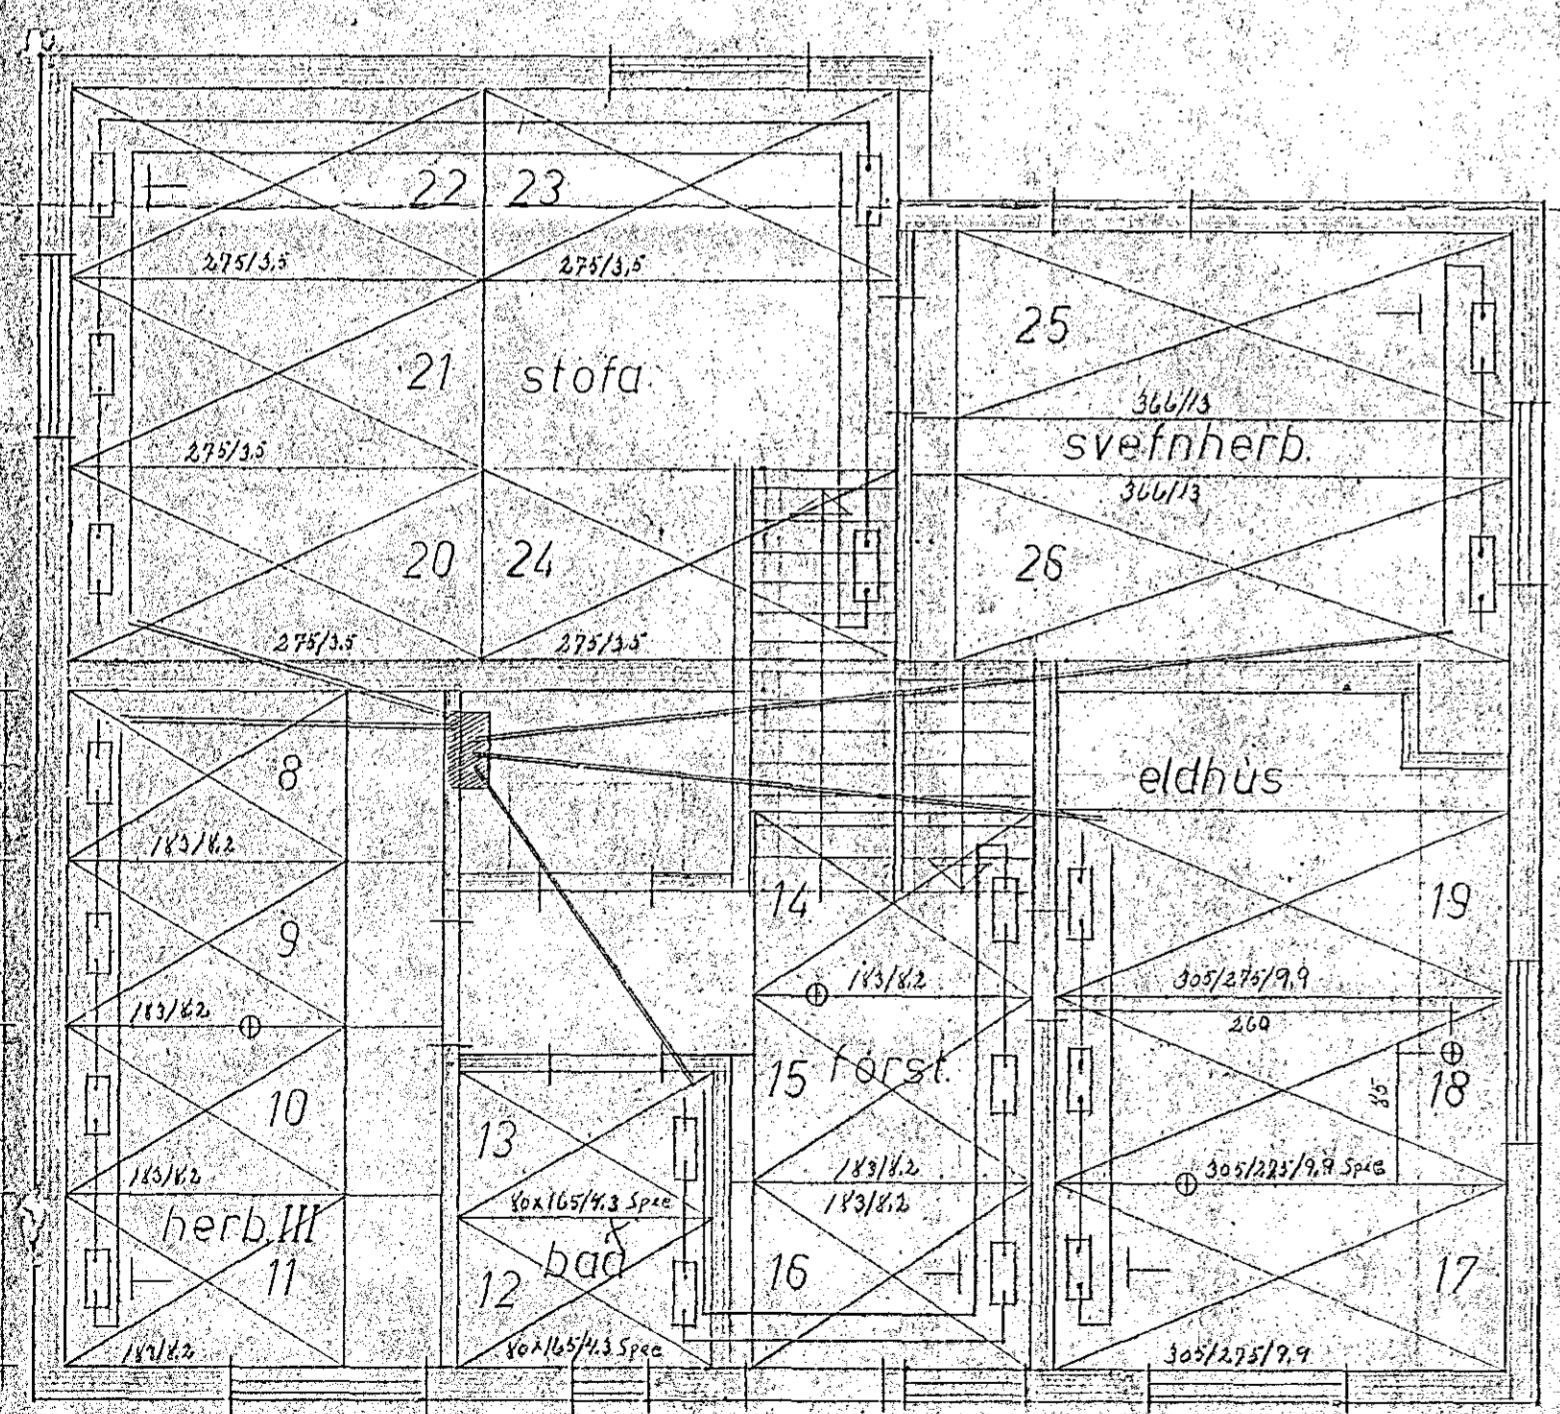

492

ESWA - RAÞGEISLAHITUN

Kjartan Helgason	
Bröttukinn 28 Hafnf.	
tégloftlagn	M:50 kerfi GJ teikn. GB J
Rafgeislahitun hf	No 37
Reykjavík	