
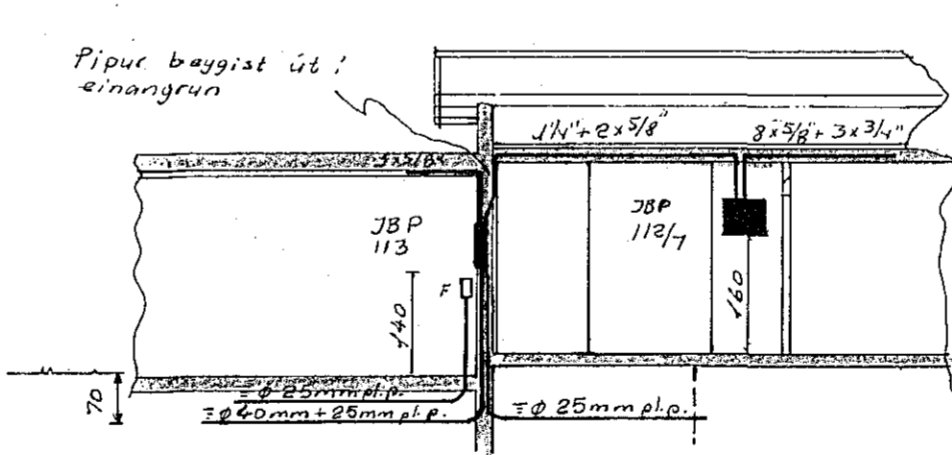


Inntök samþykkt 10.11. 1978
 f.h. RAFVEITU HAFNARFJÁRDAR
Alben Sævarsson
 Byggingarstjóri samþ. 13.11.77 Framsótt. A.K.

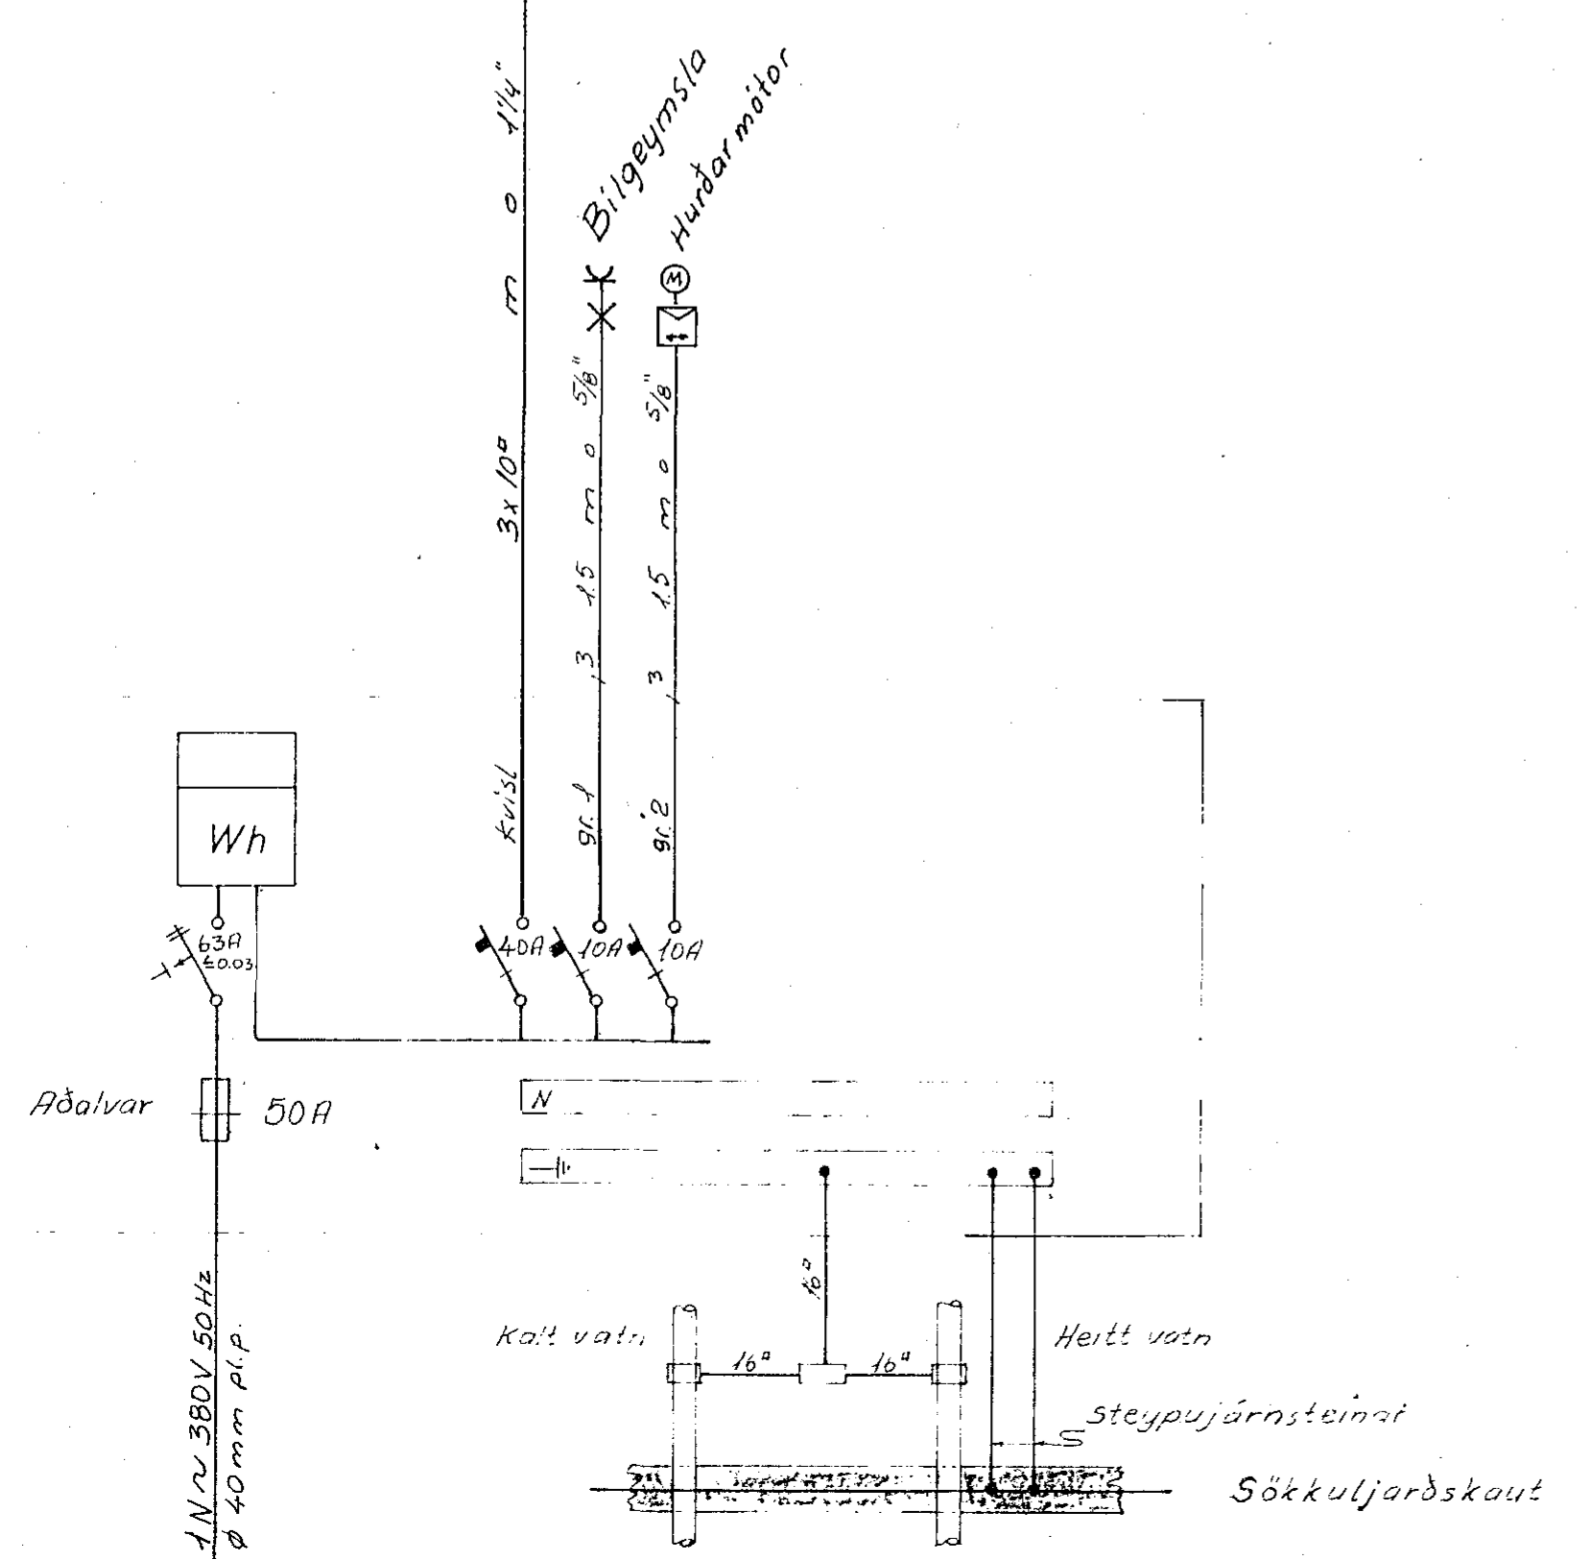

SNID A-A Í INNTAK R.H.
 M. 1:100

SKÝRINGAR:
 Lagnir eru huldar 5/8" pípuágnir og taugar 3x1,5" Hæð rofa sk 105sm
 Hæð tengla sé 20sm
 F=Bæjarsími L=Loftnet DS=Dyrasími
 Málstraumur rofa og tengla sk 10A

GLITVANGUR 7 HAFNARE	mælikv 1:100, 1:500
	dags OKT. 1977
AFSTADA, SNID, SKYRINGAR EINLÍNUMYND	teikn T.S. bl 1 af 2
	samþ. <i>Franke Seimán</i> teikn nr 24-A59

4/4/3