


SNID A

SNID B

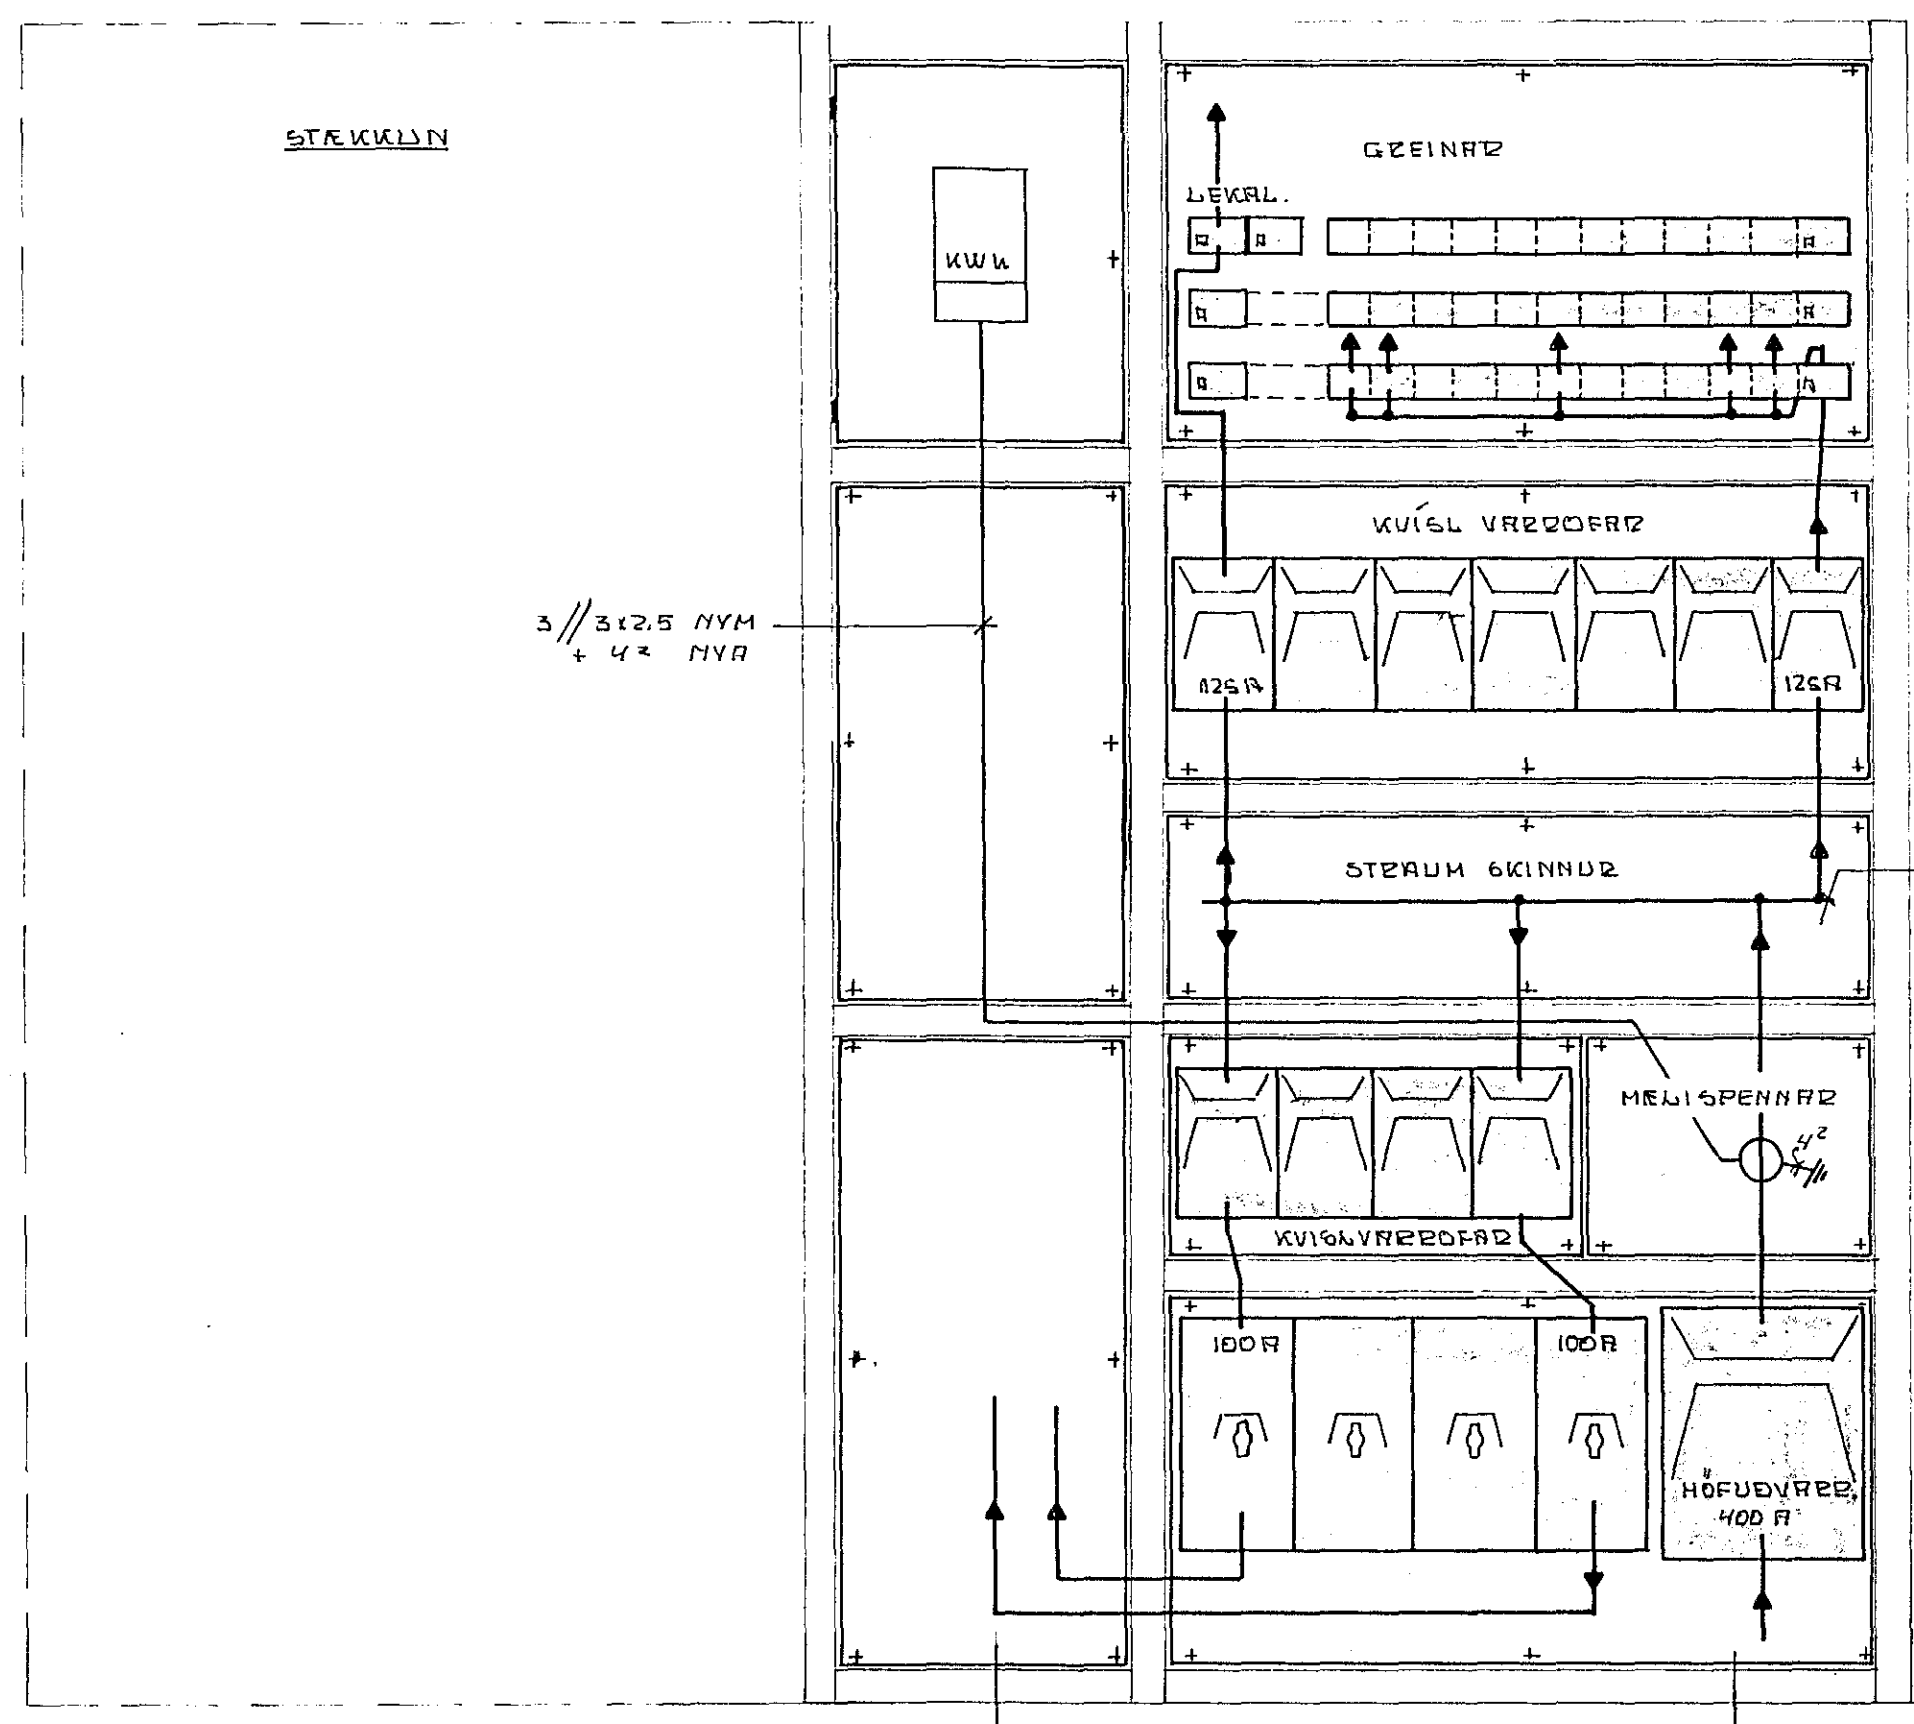

A

B

366

		ST. JÓSEFSSPÍTALI, HAFN.	
		RÐALTRÉLA	
BR.	DAGS.	BREYTING	ÞARVEITA HAFNARFJABAD
TÆKNIPJONUSTAN SF		HANNAD	50
ARMOLA 1 - REYKJAVIK - SIMI 83844		KVARDI	1/10
Sis. S. Oddman		TEIGNAD	50
		DAGS.	mai 77
		YFIRFARID	NR.
		BL.	AF.