
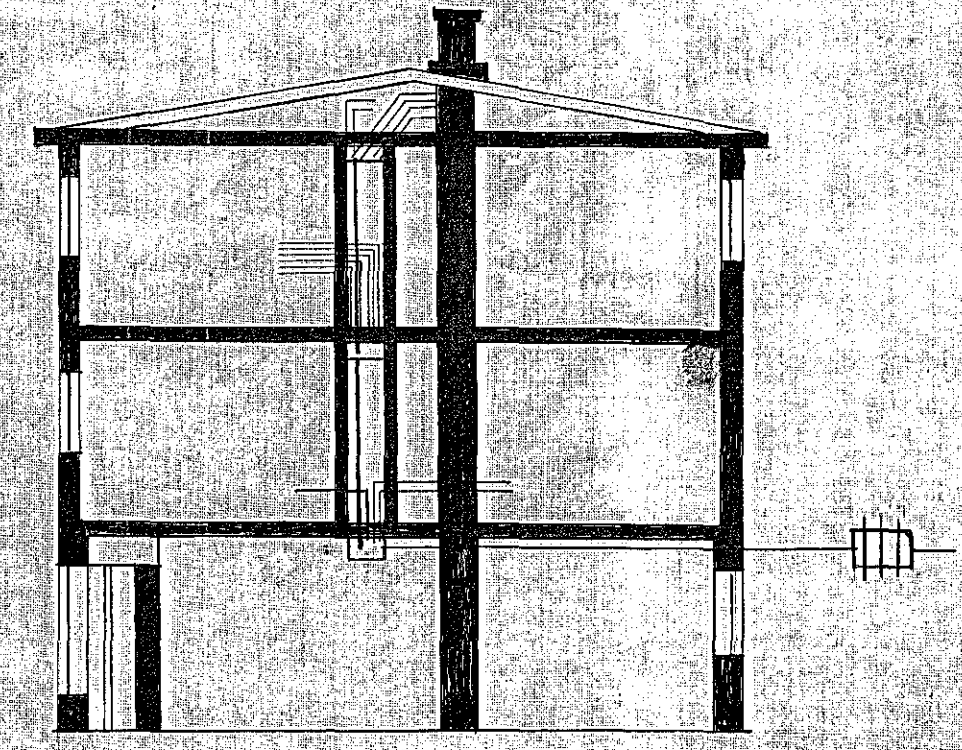



Rafhlögn í húsið Lækjargötu nr 10.

Stærðir ofna


Nr	Wött	Nr	Wött
1	700	15	900
2	1200	16	900
3	900	17	900
4	900	18	1200
5	900	19	1000
6	900	20	200
7	700		
8	700		
9	1000		
10	200		
11	700		
12	700		
13	900		
14	900		

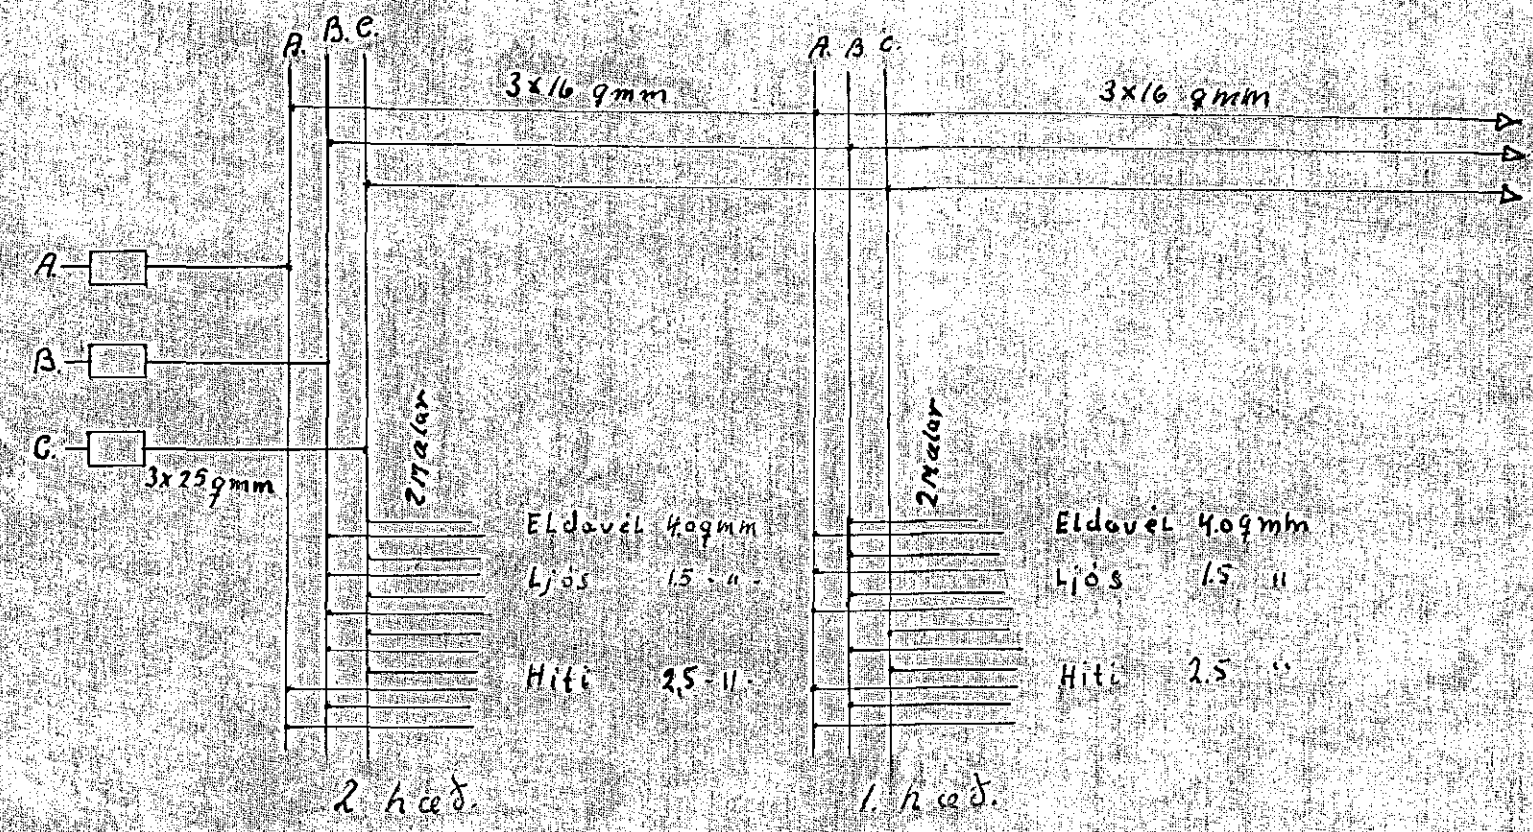


Mkv 1.100.

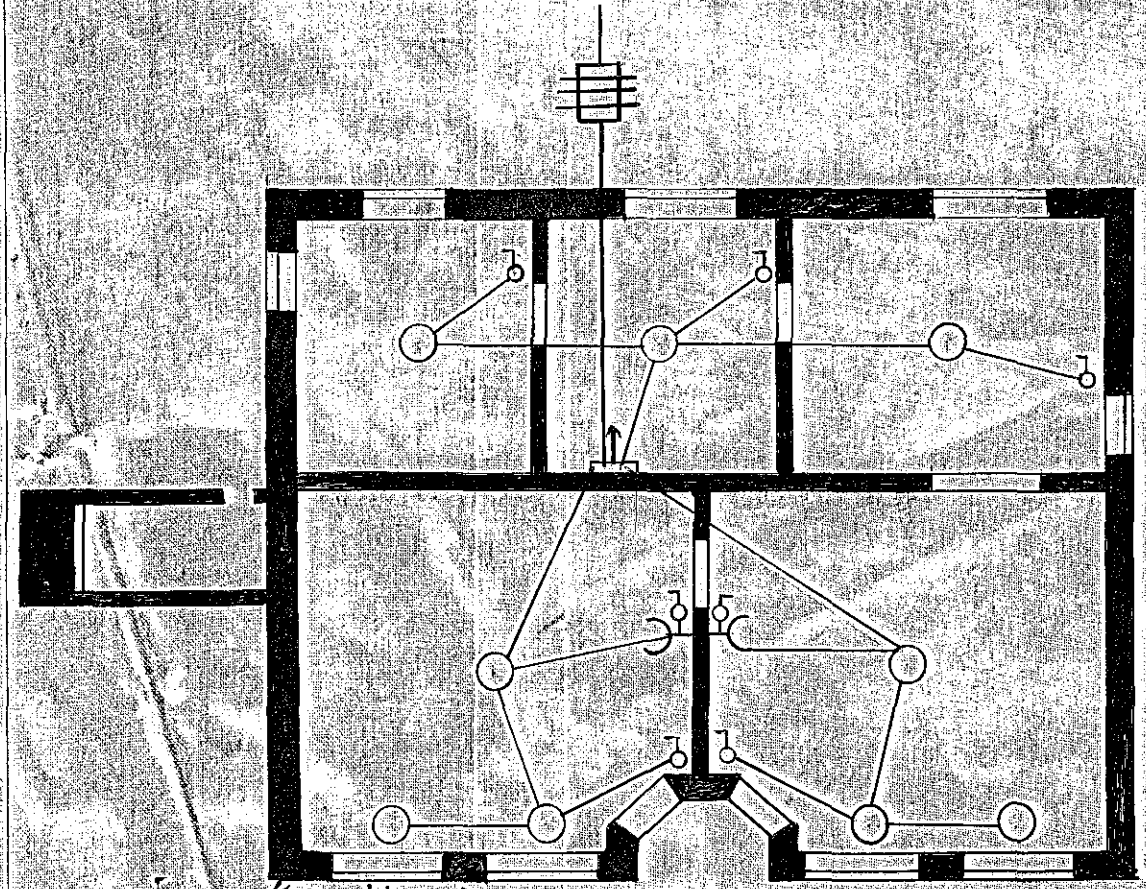

Kjallari.

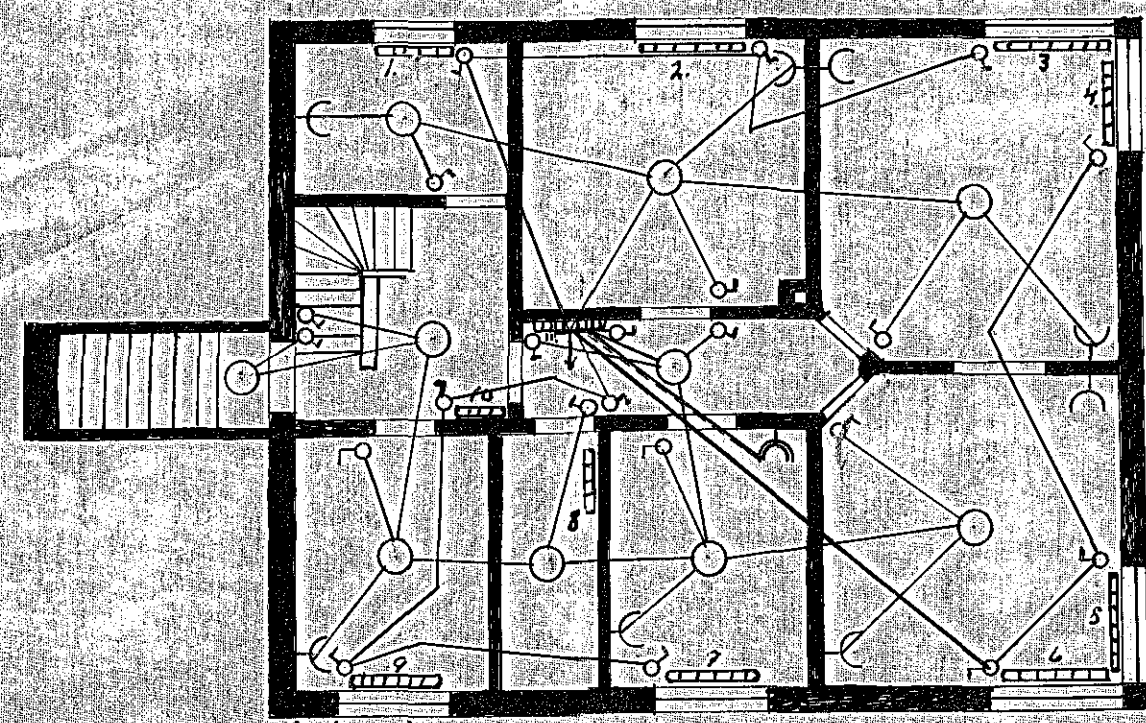

1. hæð

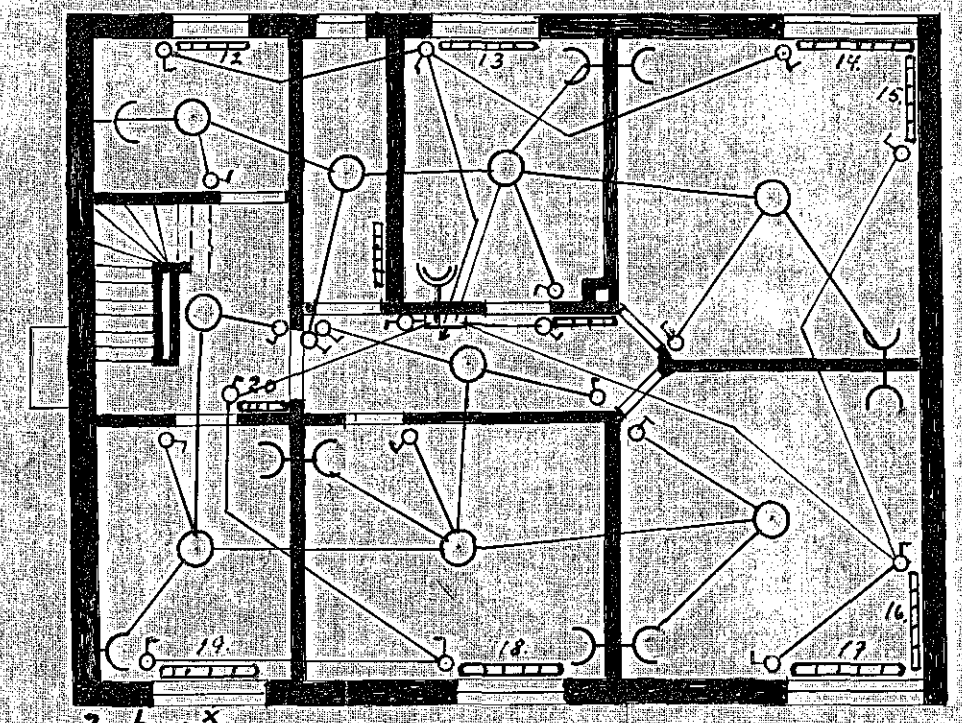

2. hæð

Kafnarfirði 8. marz 1943.  
 Guðbjörn Guðmundsson  
 Þönskólinn