



JARDHÆÐ

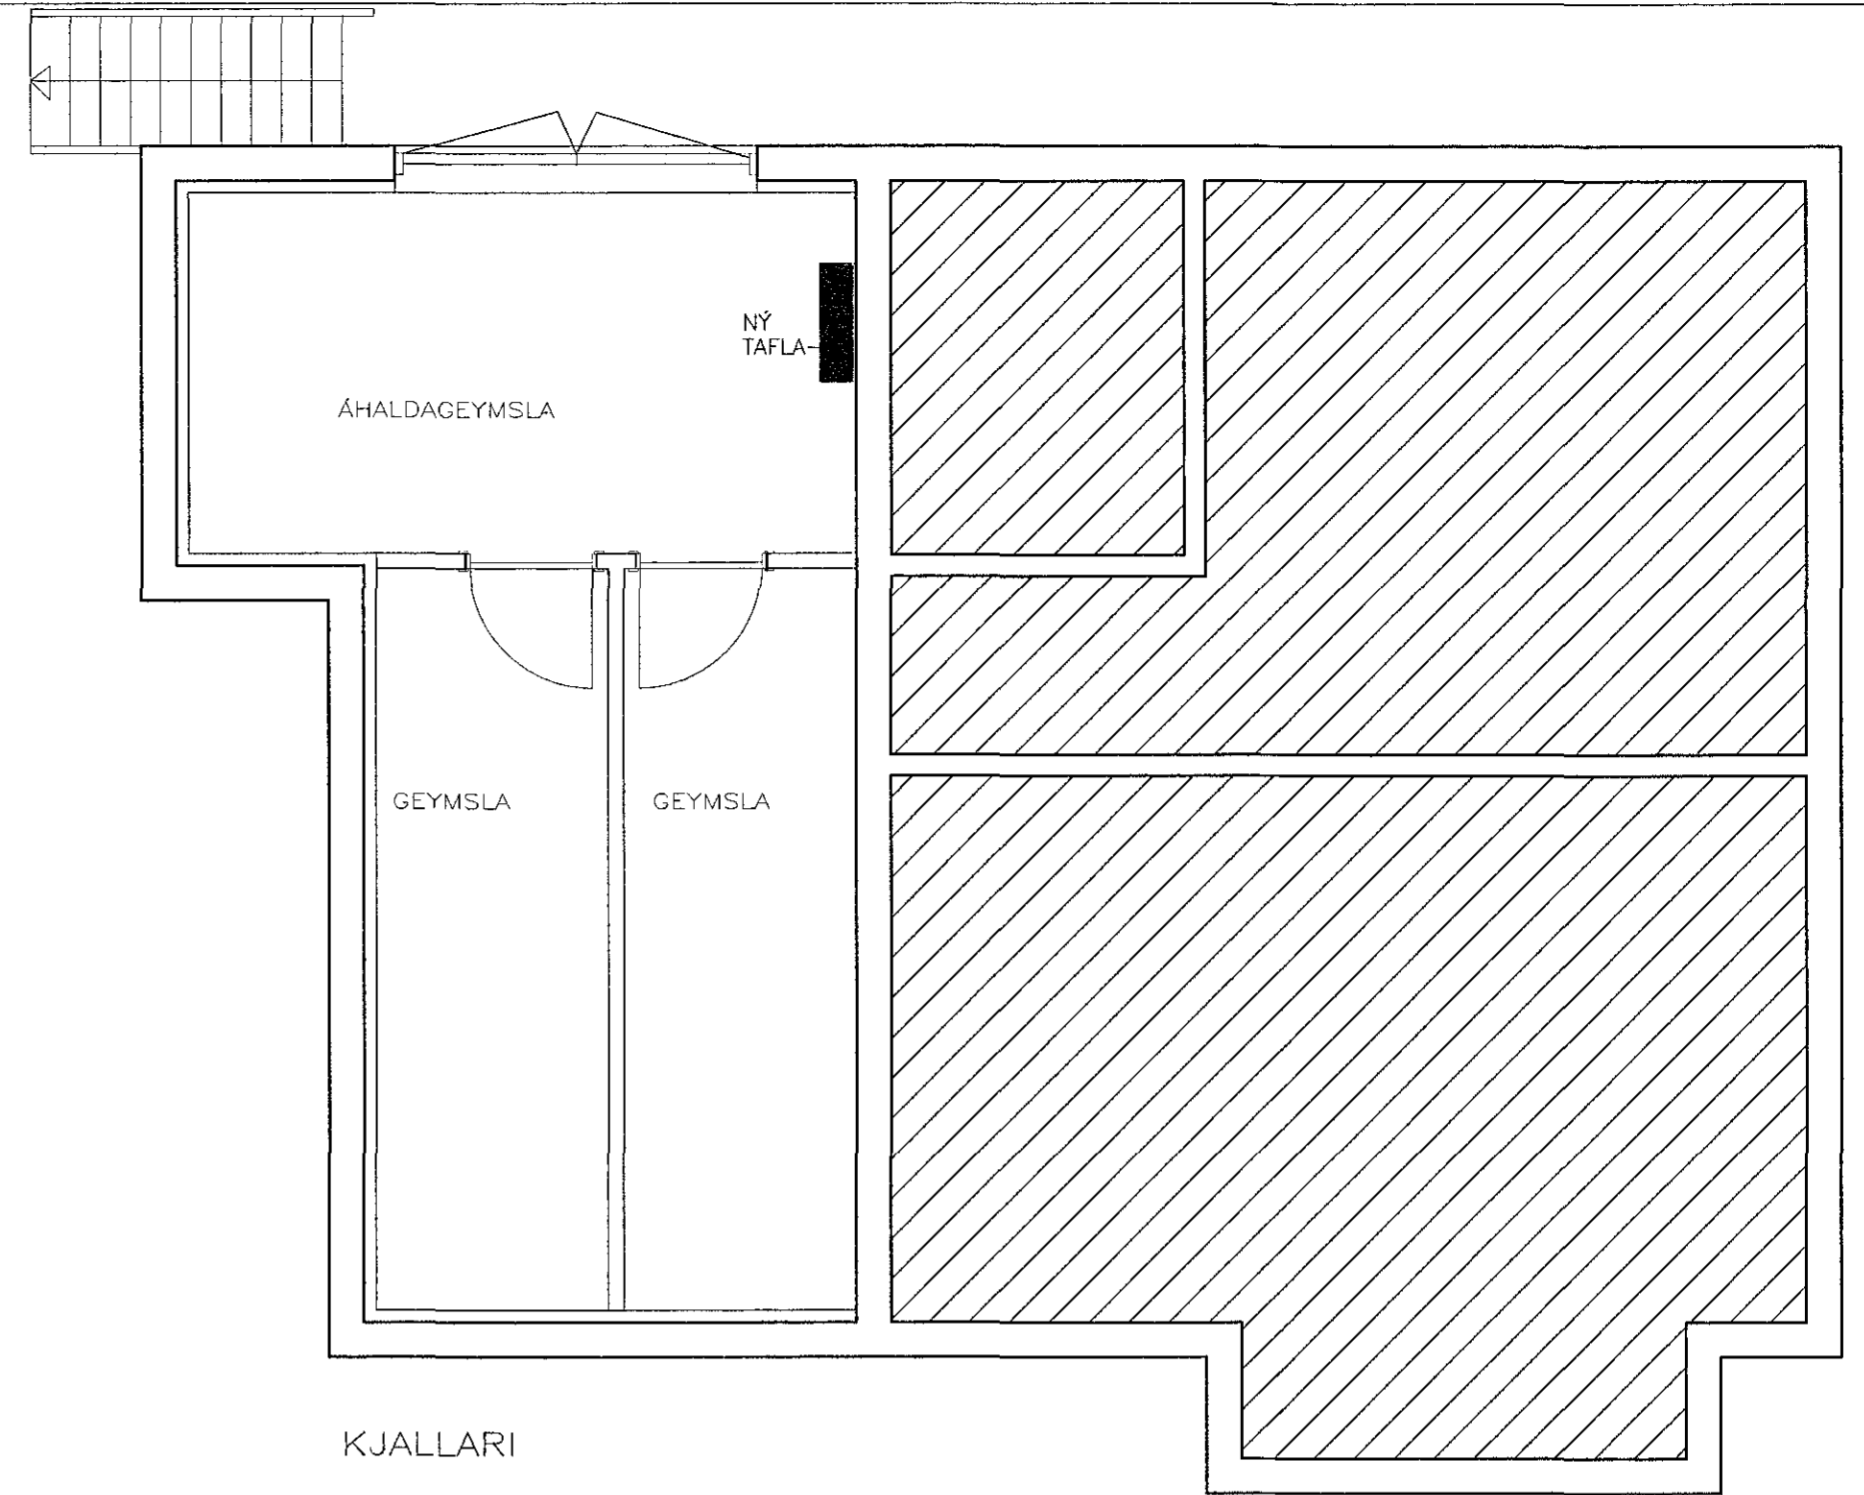

KJALLARI

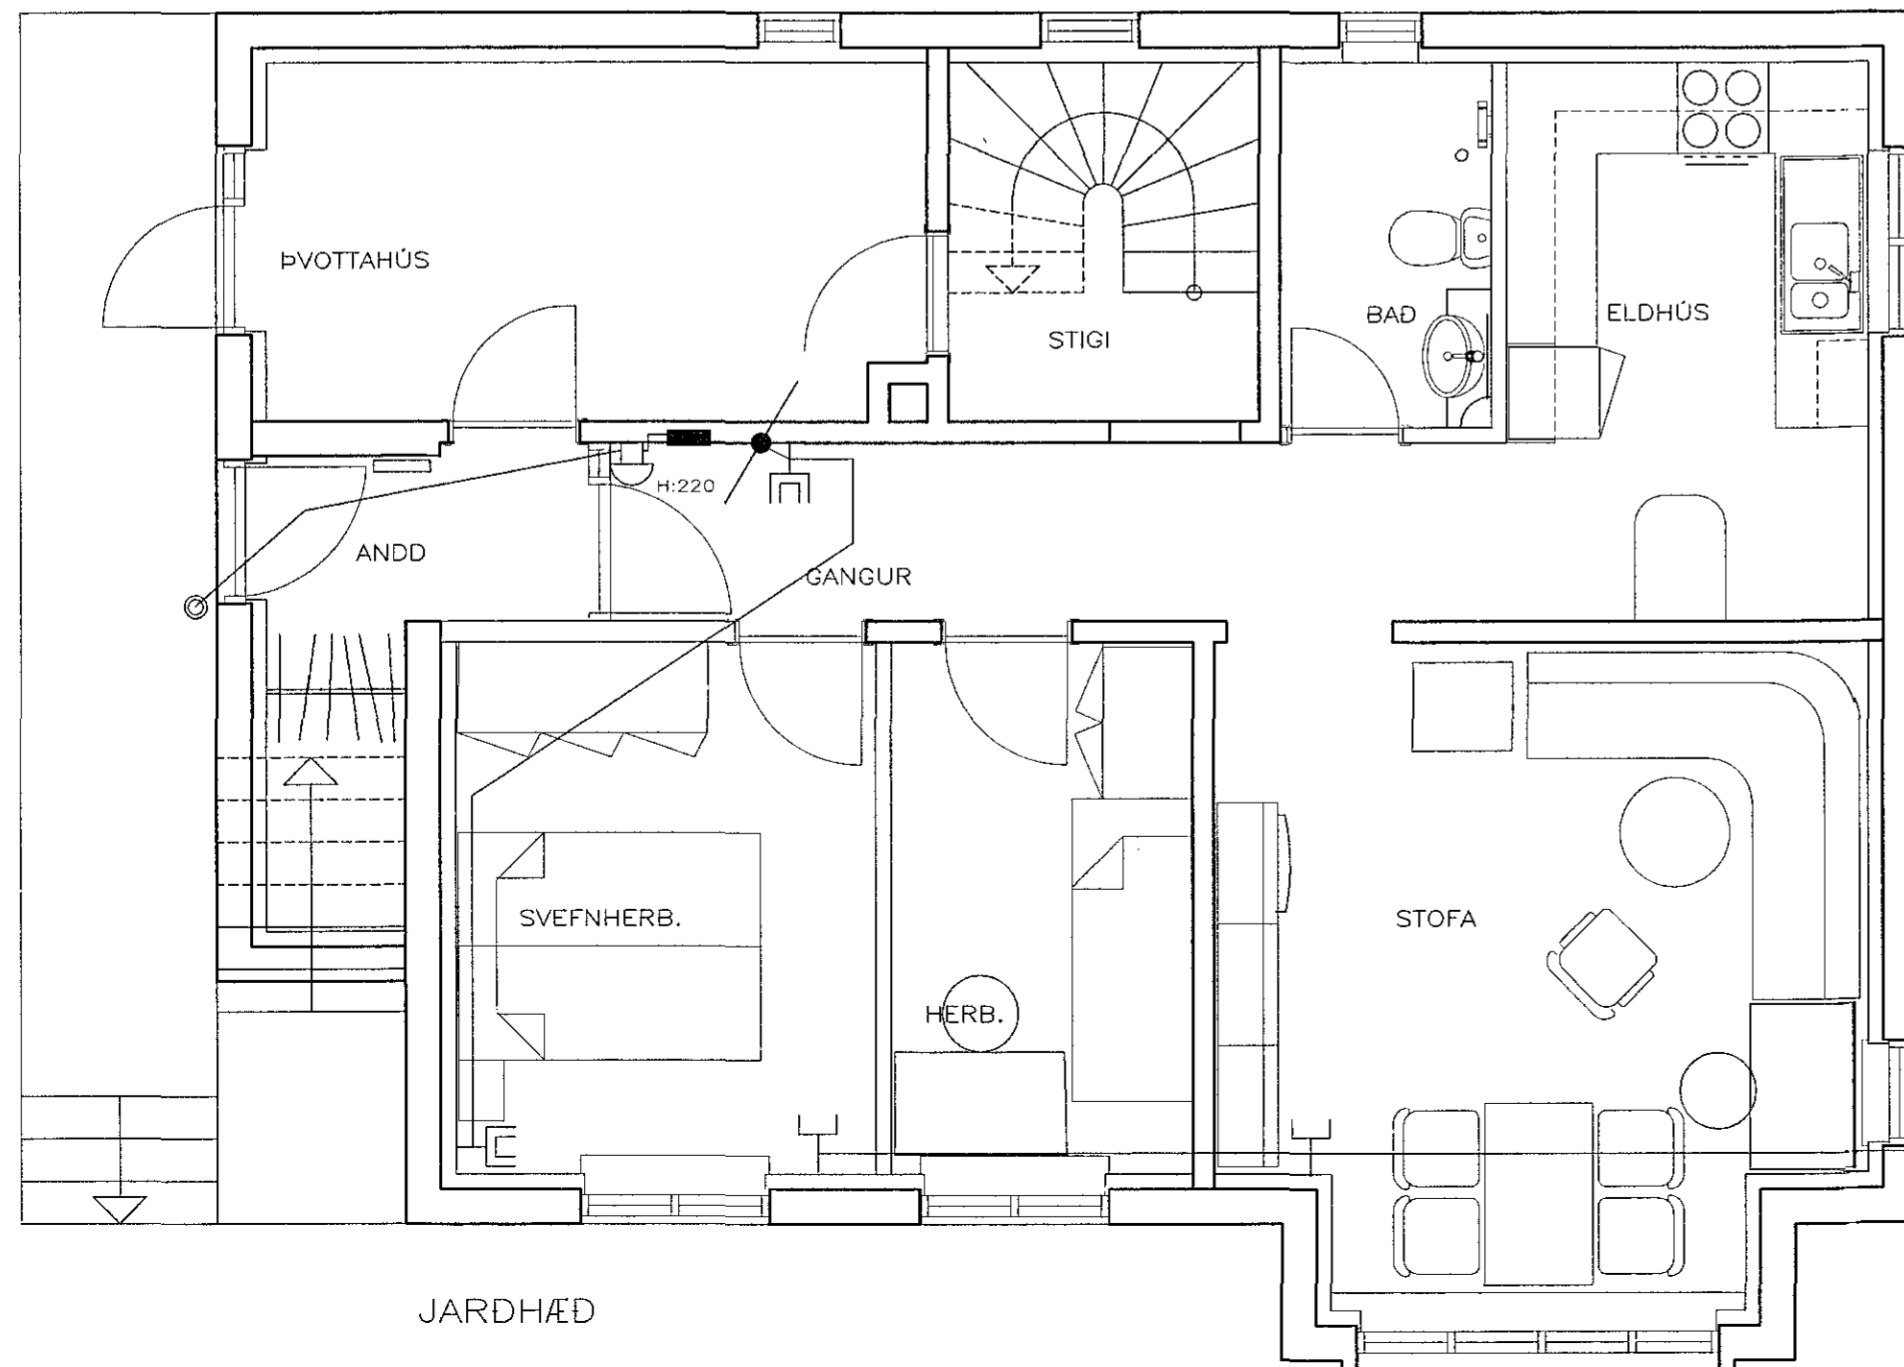

JARDHÆÐ

SKÝRINGAR

ÖLL RÖR 16mm
 HÆÐ TENGLA SÉ 20cm
 HÆÐ ROFA SÉ 110cm
 ÖLL MÁL 1 cm
 ÖLL MÁL SKAL MIDA VID ENDANLEGA GÓLFHÆÐ

} NEMA ANNARS
 SÉ GETID

SIGURDUR SIGURJÓNSSON
 RAFMEISTARI
 TEIGAGERÐI 12 S.553 4474

MÁNASTÍGUR 2 HAFNARFIRÐI
 RAFLAGNIR, VEIKSTRAUMUR

MÁL 1:50
 DAGS 06.04.1997
 TEIKNAD

283

1

NR 1 AF 2