
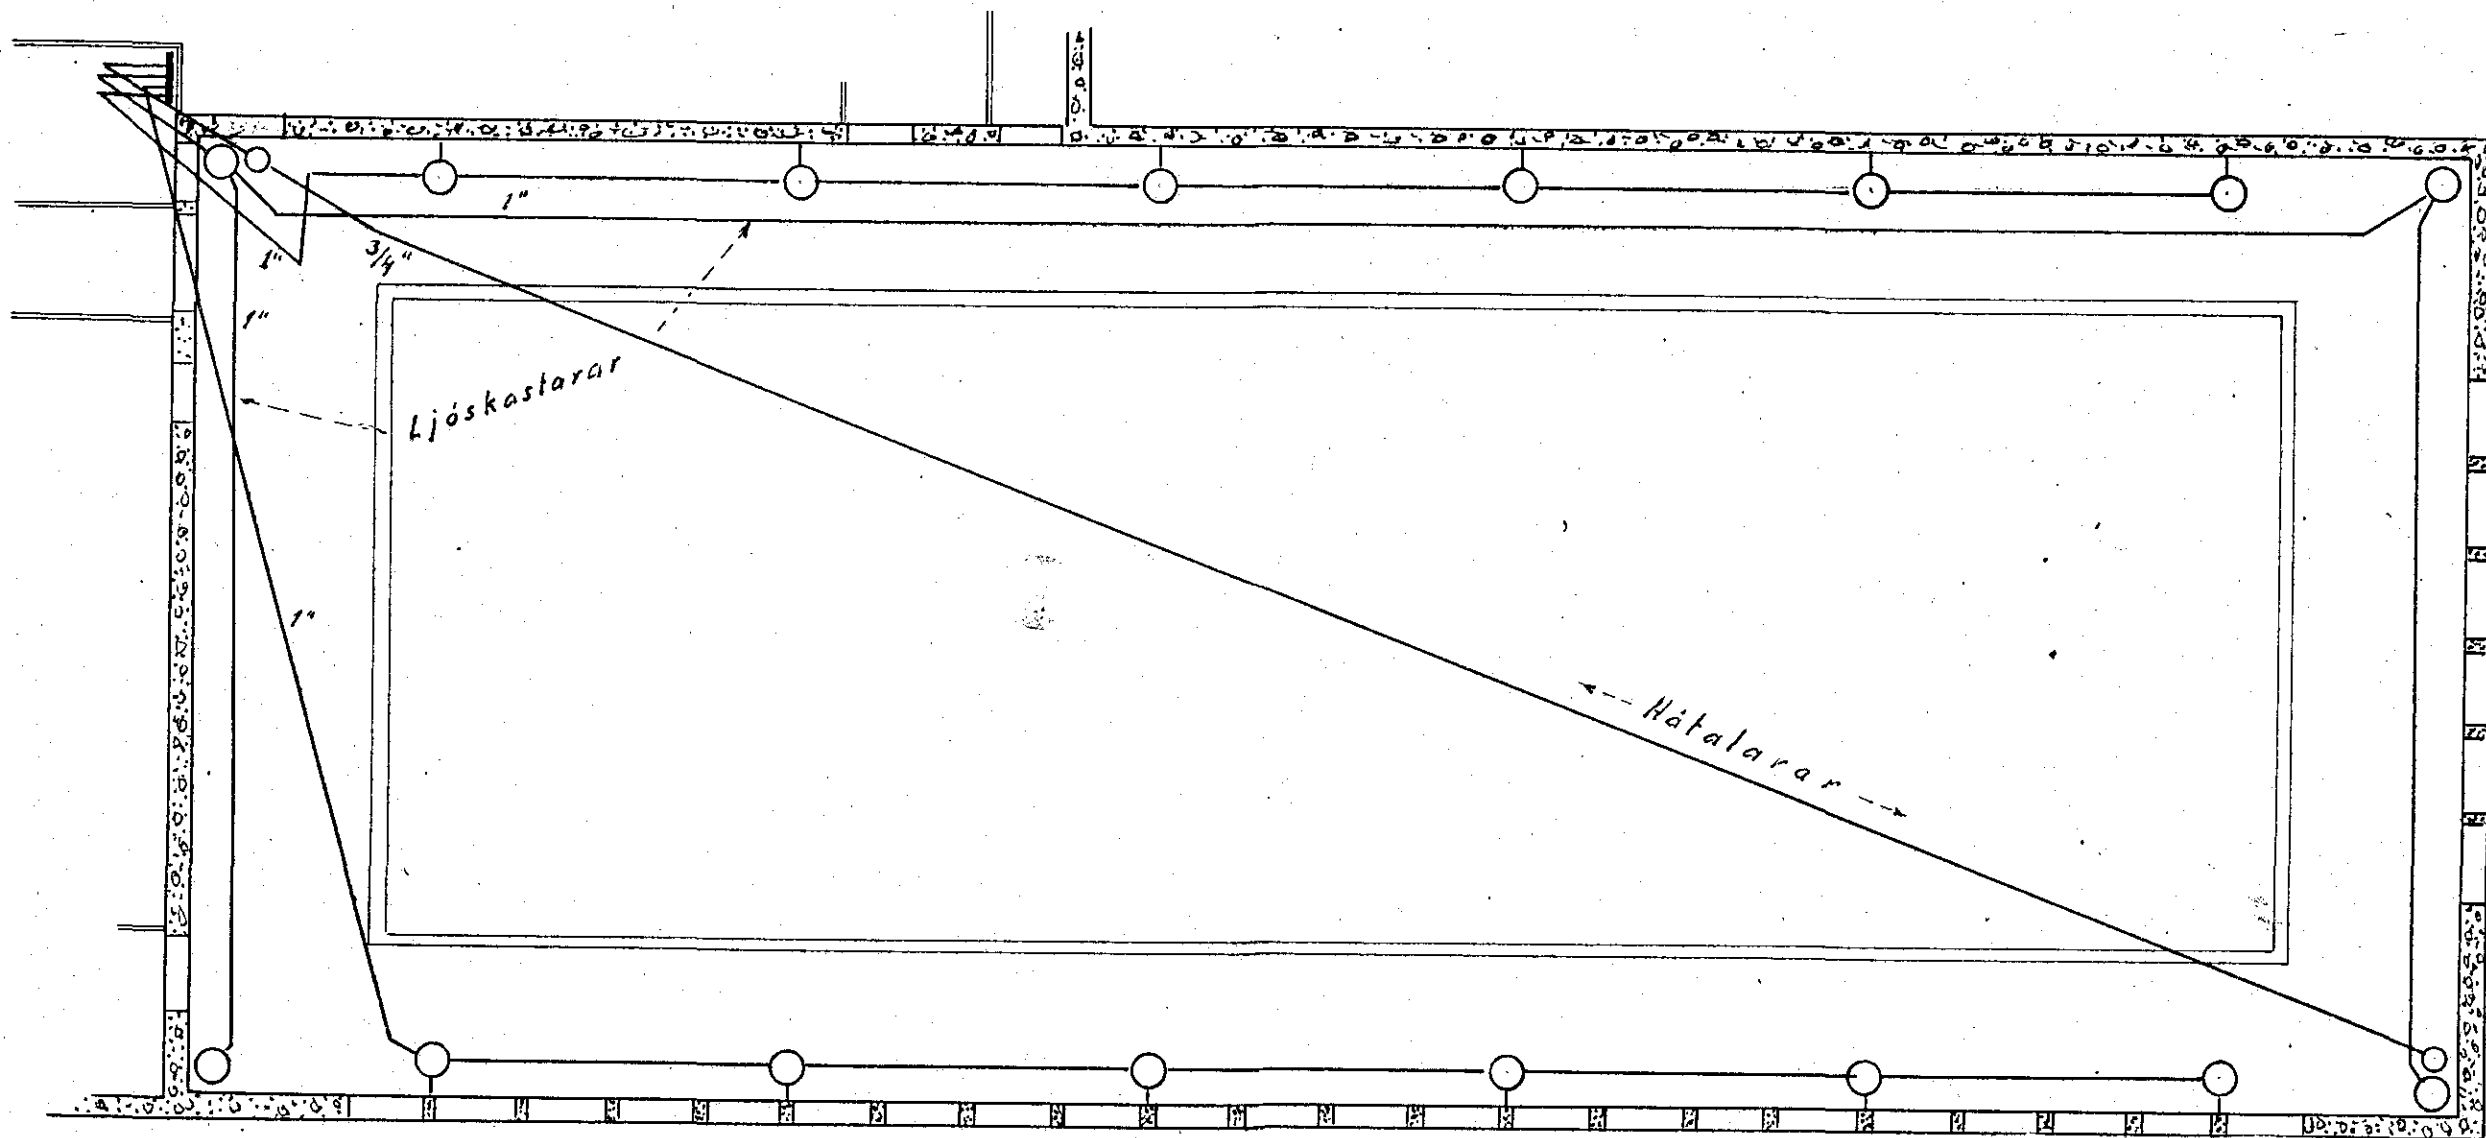


Raflögn i yfirbyggingu sundlaugar

Hafnarfirði

Mkv. 1:100.

Sbr. teikn. dags. 31/4-42, nr. 32.

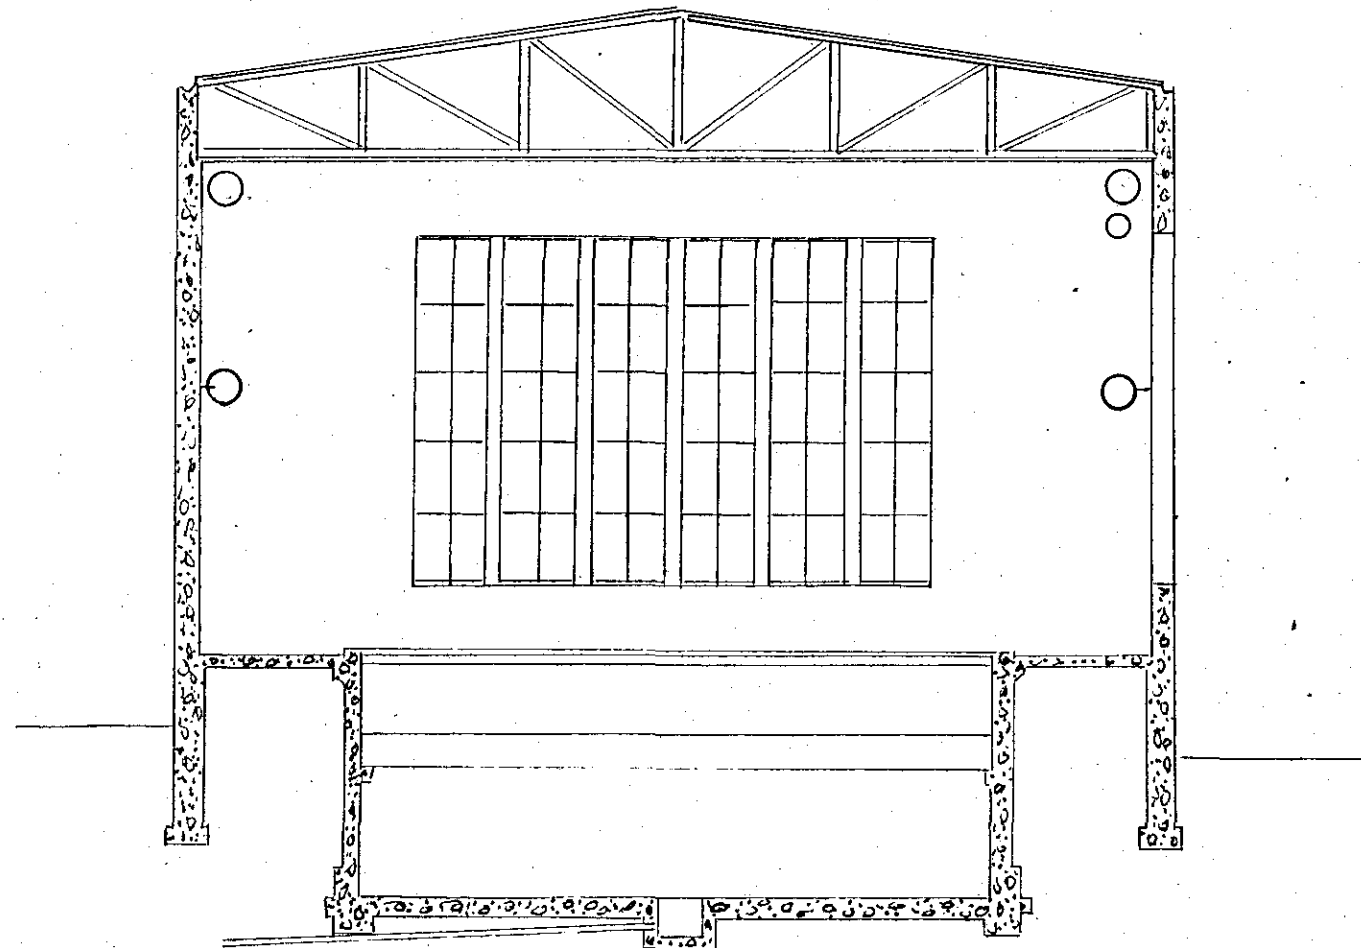

Hafnarf. 10. okt. 1951.

V. Þoroddson