


nr 28


Húsvéttar nr. 682 Teikning nr. 28
Samþykkt þ. 12/4/42
L.h. RAÞVEITU HAFNARFJARÐAR
Eftirlitamaður rafagna (8188 1-4)

Rafhlögn i kvikmyndahús
og skrifstofur Hafnarfjarðarbæjar

Mkv. 1:100

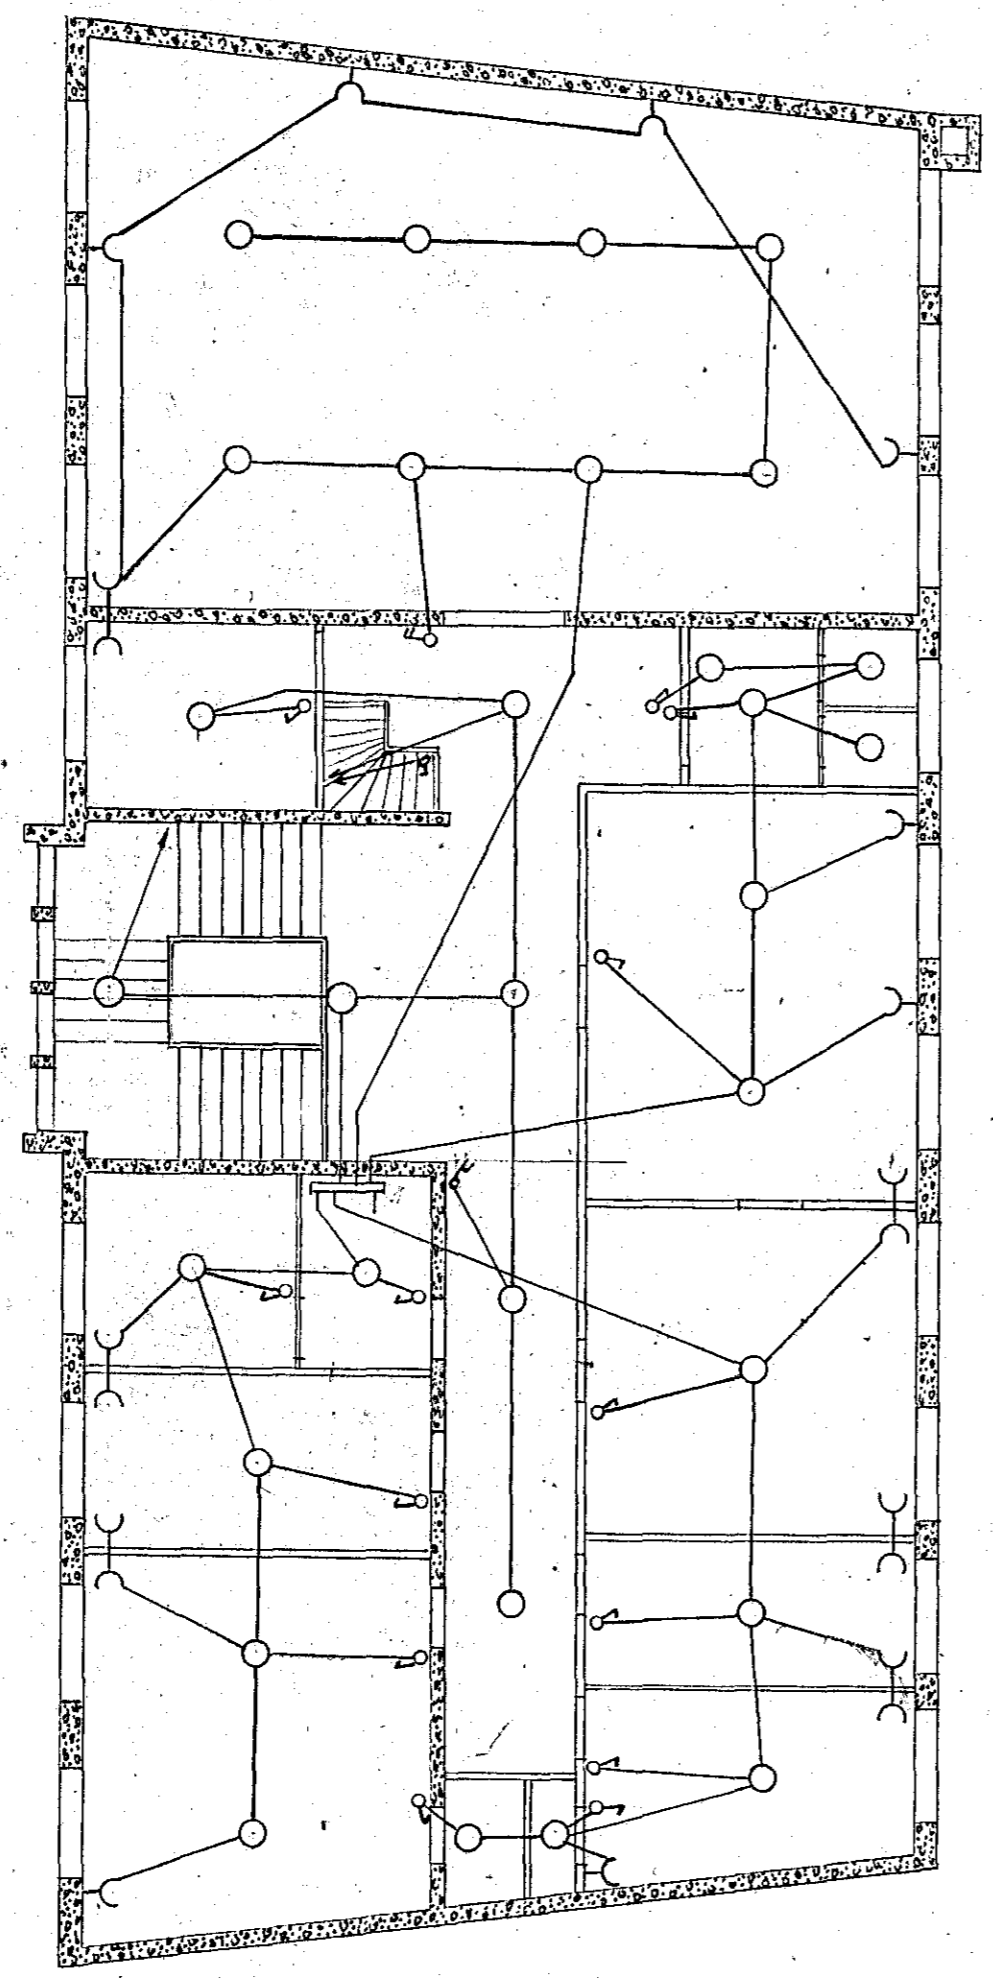

2. h ce 8

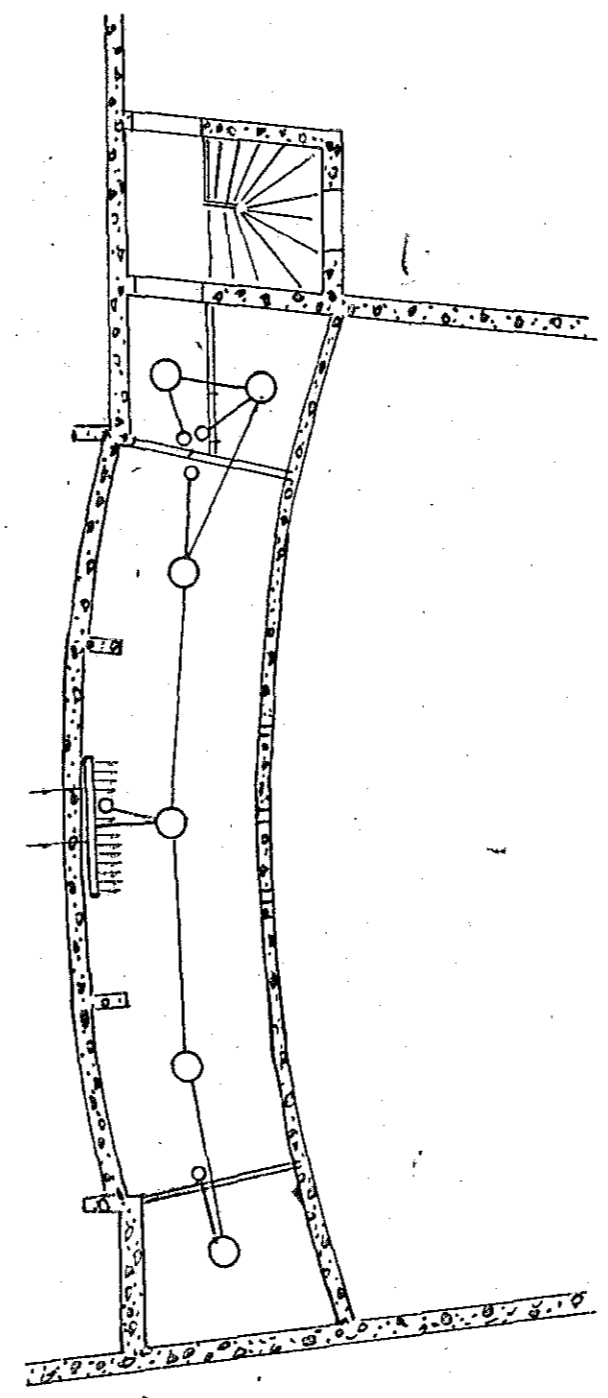

sjningarklefi

Hafnarfirði 30. ág. 42
Valgarð Thoroddsen.