


53

HÚS BALDVINS EINASSONAR HAFNAFIRÐI.

Húsv: 517
Tevk. 53

RAFLOGN

Reykjavíkuvogur 37.
"Tunga"

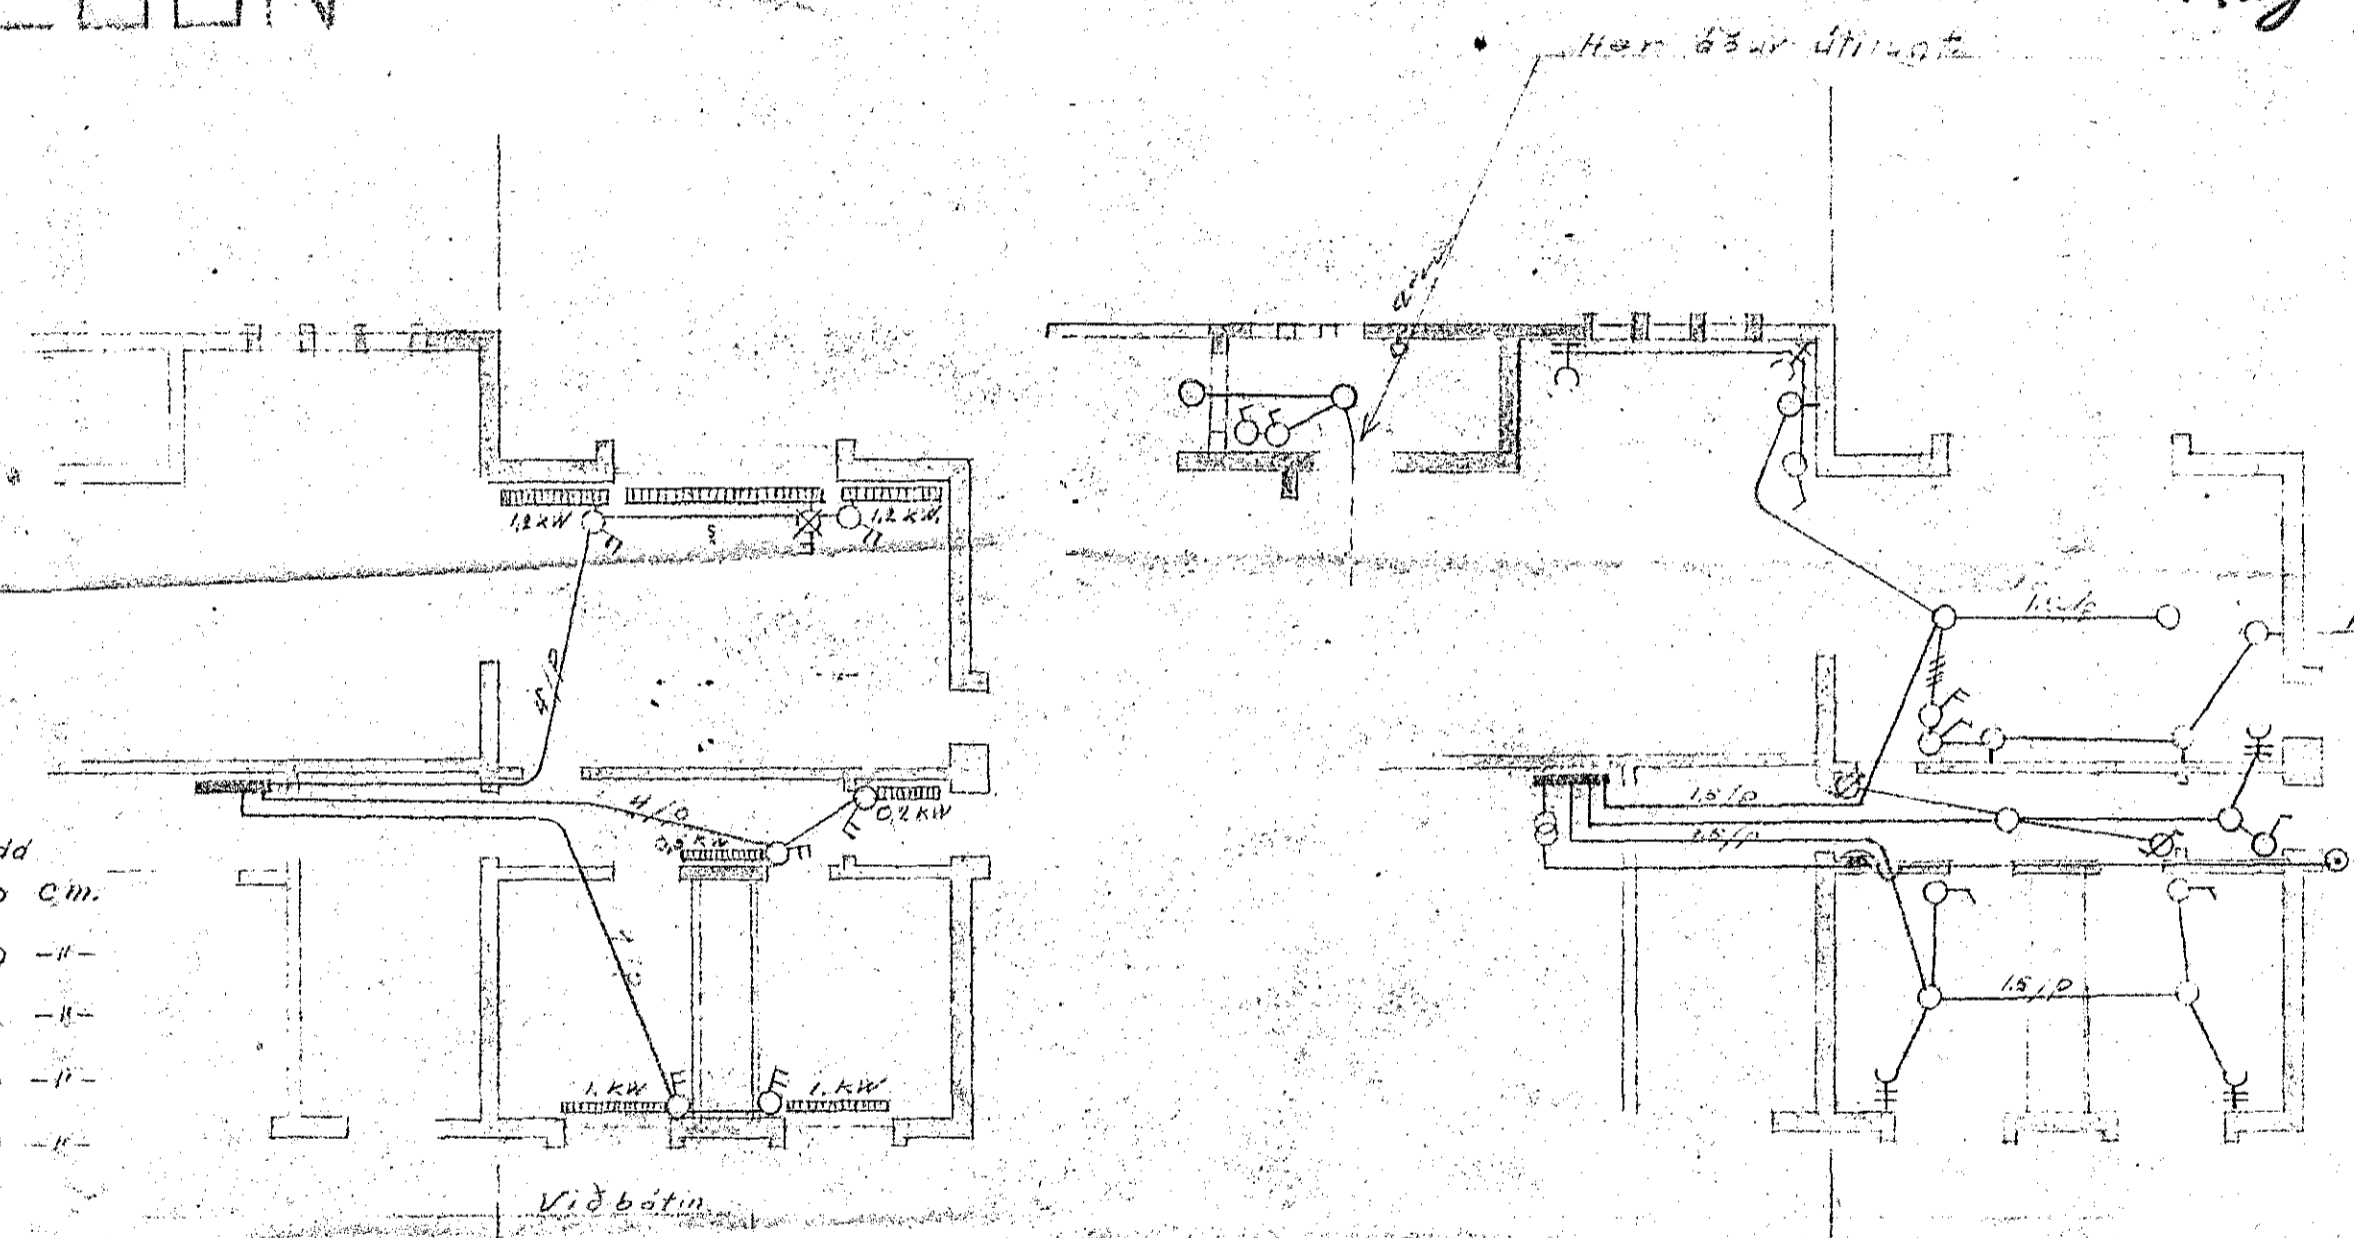

Tafla yfir pílafna:

	Hæð	Breidd
2. stk. 1. kW. stærð	500 x 1400 cm.	
1 - " - 0,5 - "	375 x 940 - "	
1 - " - 0,2 - "	200 x 560 - "	
4 - " - 1,2 - "	625 x 1340 - "	
1 - " - 5 - "	37 x 3000 - "	

HÍTUN

LÖS

4 18 1944