


RST.
3x220V

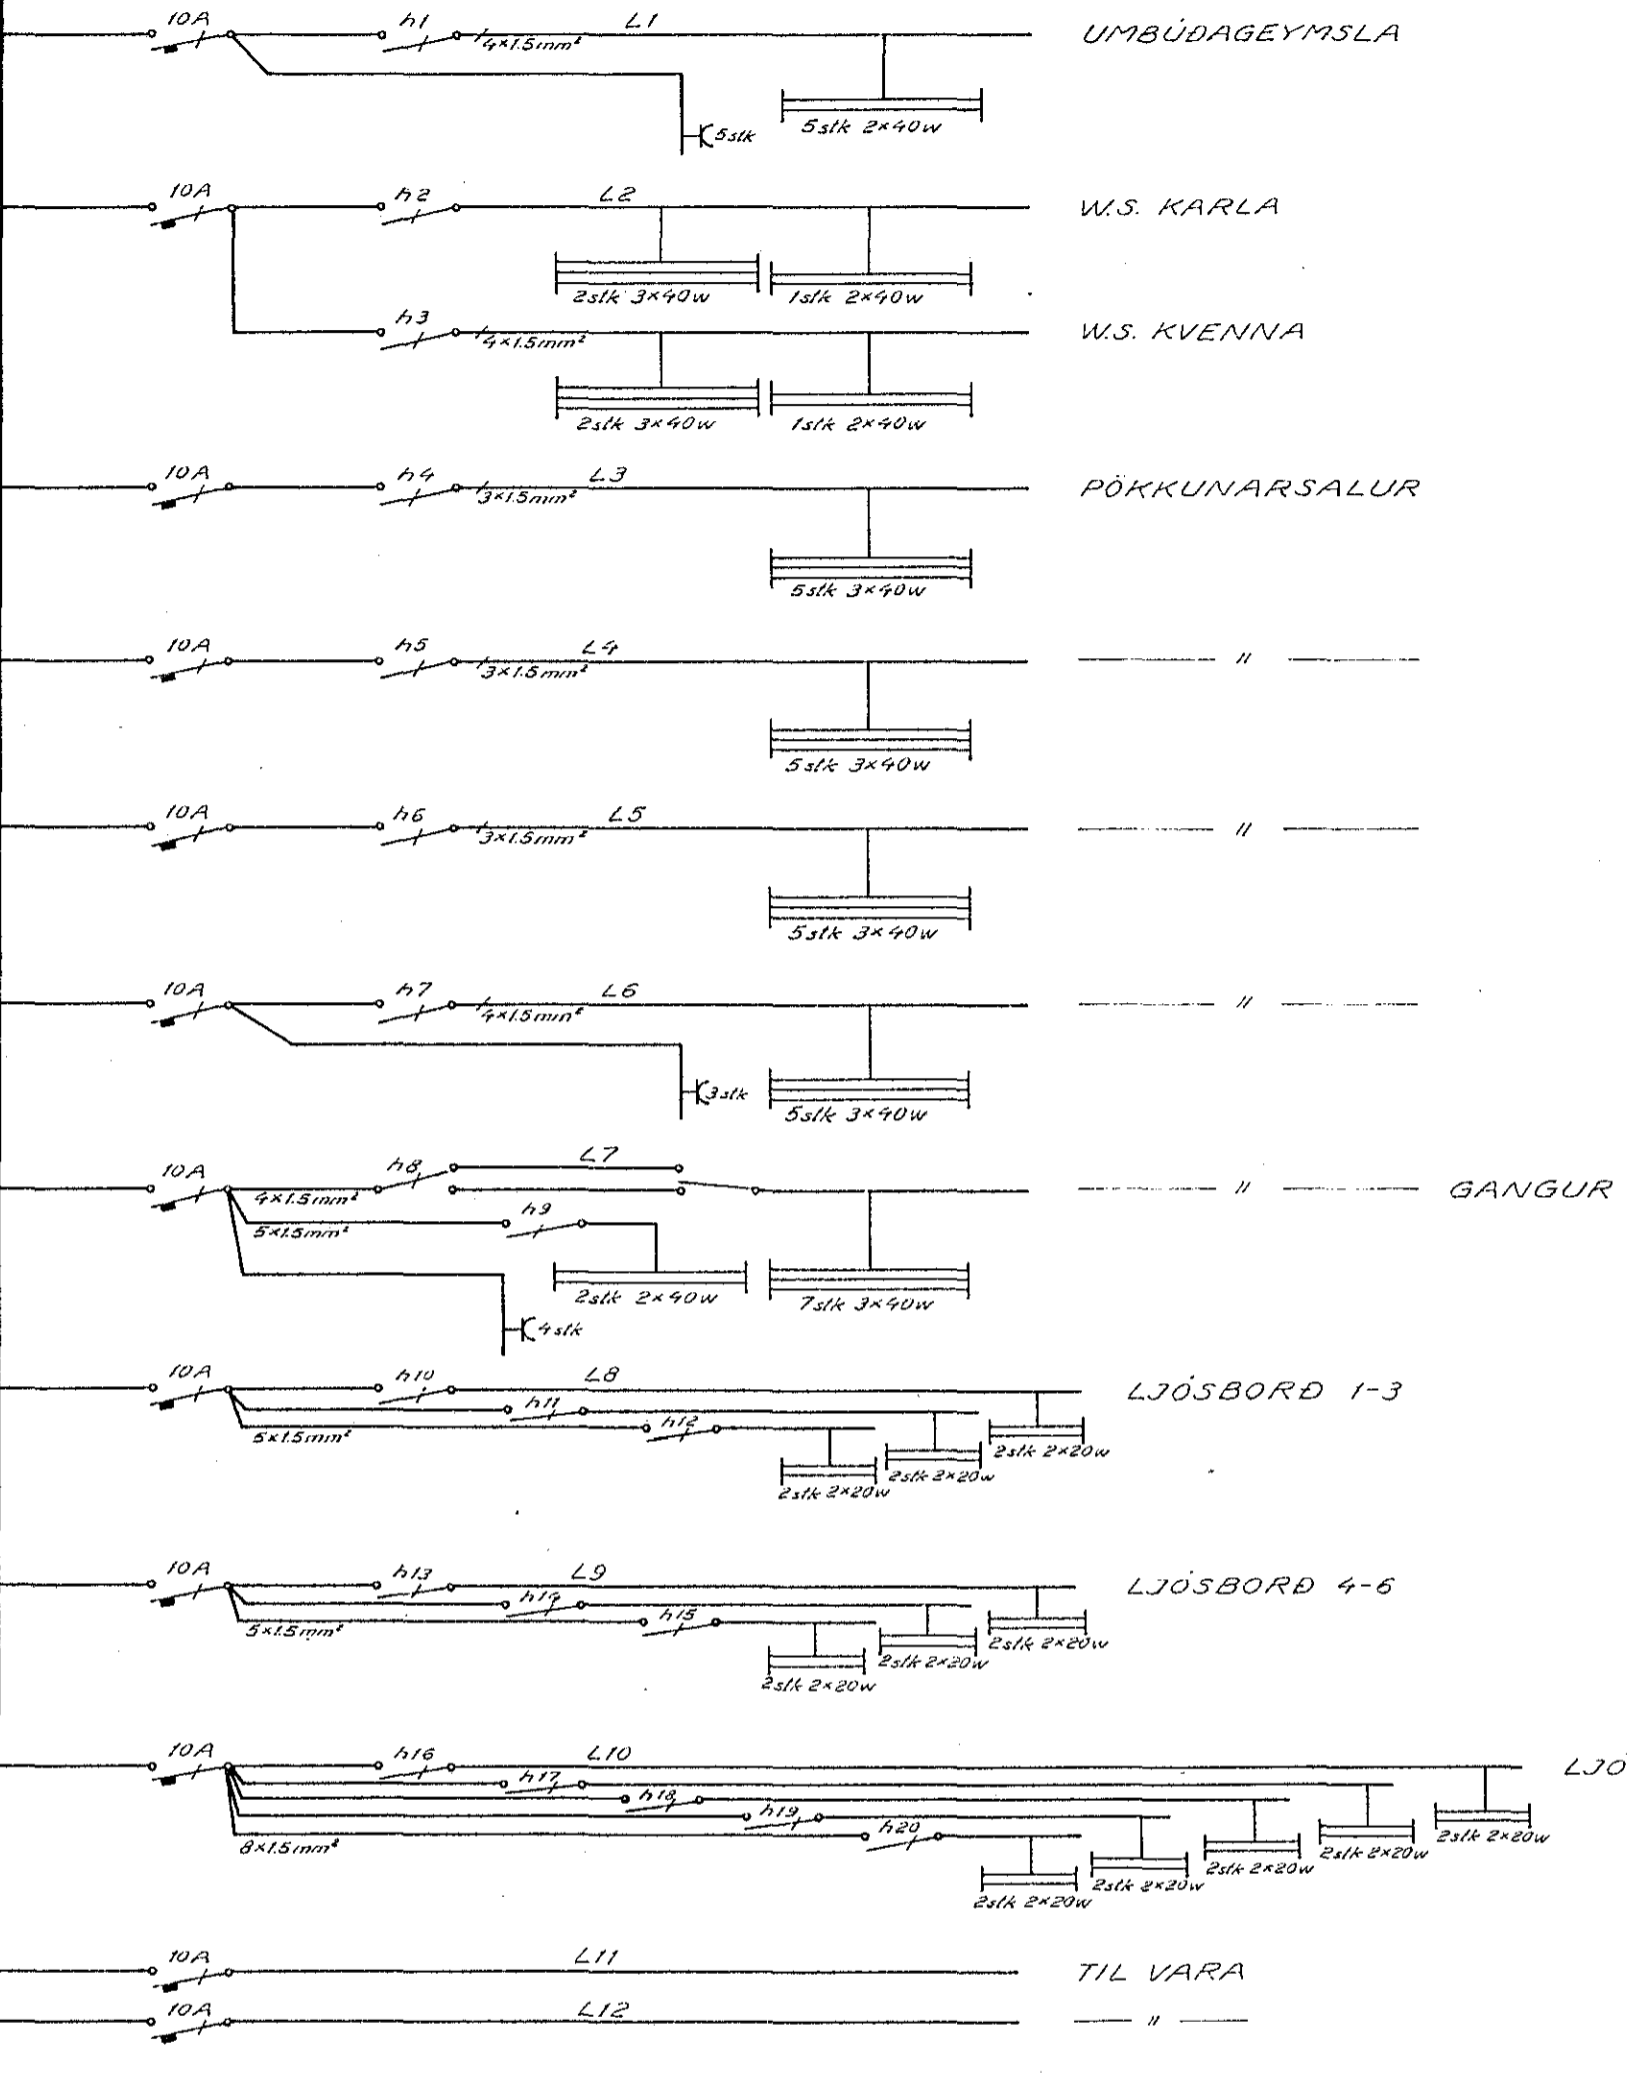

HÖFUÐROFI 3x25A
4x6mm²

GANGUR


LJÓSBORD 1-3

LJÓSBORD 4-6

LJÓSBORD 7-11

TIL VARA

3x220V

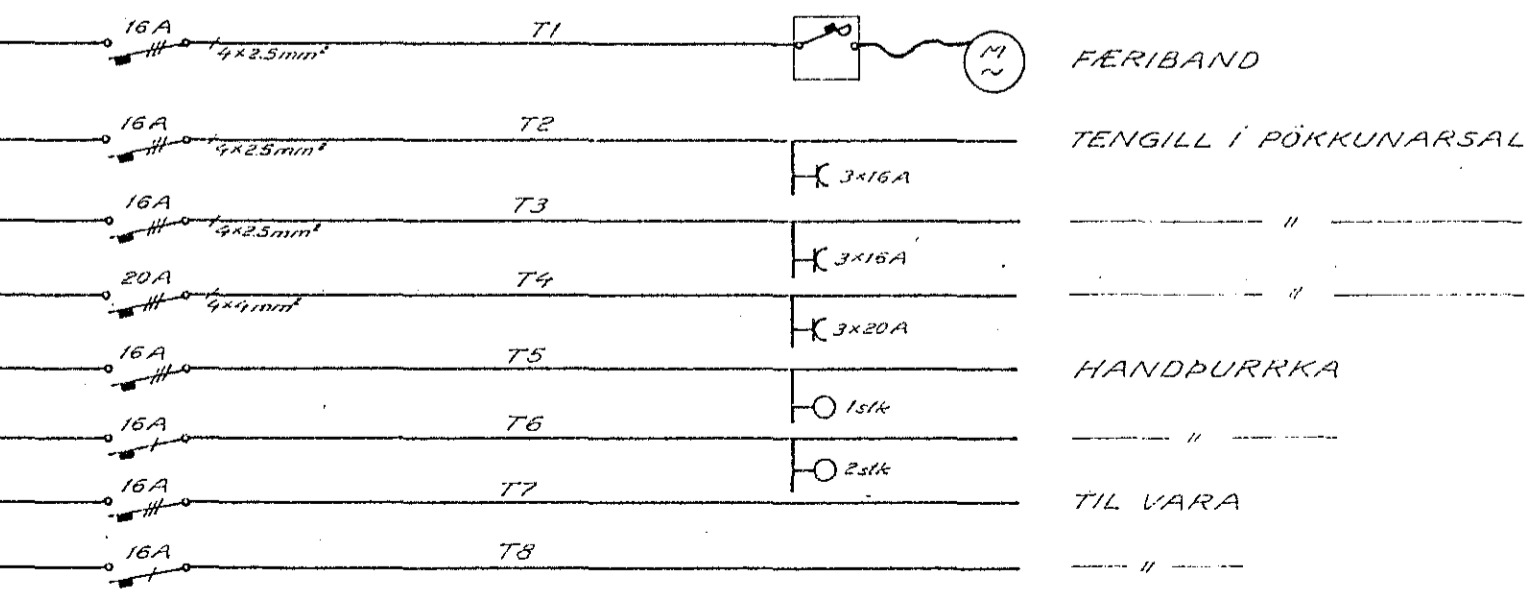


HÖFUÐROFI 3x35A
2x10mm²

FERIBAND

TENGILL I PÖKKUNARSAL

HANDPURRKA

TIL VARA

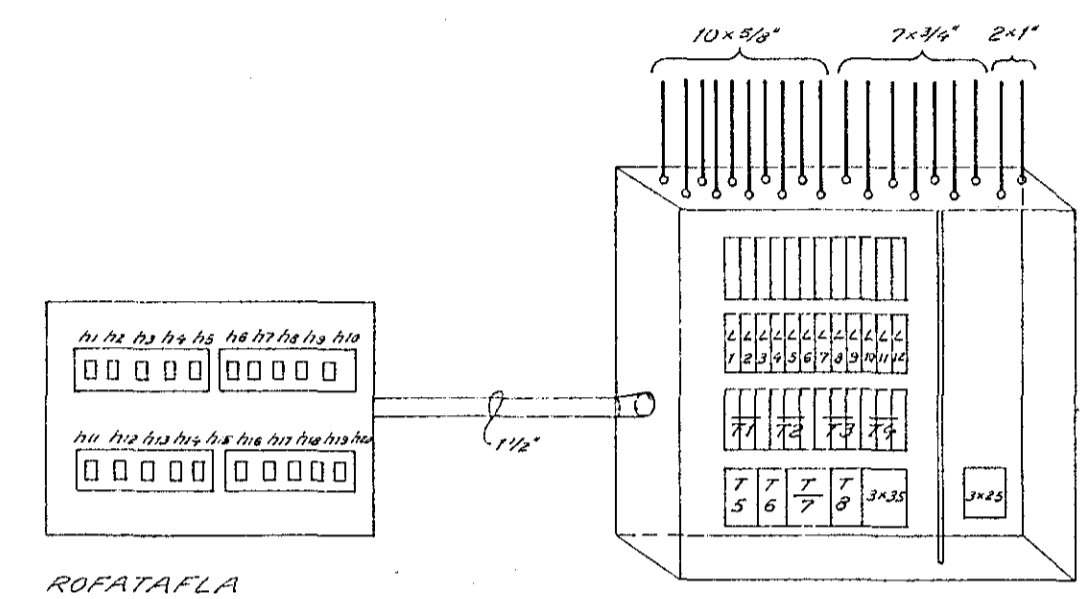

ROFATAFLA

TÖFLUKASSI JBP-113 M:1:10

BR. NR.	DAGS.	TEIKN.	YFIR.	BREYTING	
TEIKNINGAR NR.				<h1>Rafhönnun</h1> <p>SKÚLAGÖTU 63 - SÍMI 12666</p> <p>ÍSHÚS HAFNARFJARDAR EINLINUMYND</p>	
02	2	282			
VERK.	BLAD	FRH. BL.			
2803	3	4			
KVARDI					
HANNAD					
30.11.71					
TEIKNAD					
E2					
REYKJAVÍK					
4.12.71					