


H. 886 T. 121.


Samp. 7. 5. - 1946.

Mr. Björnsson

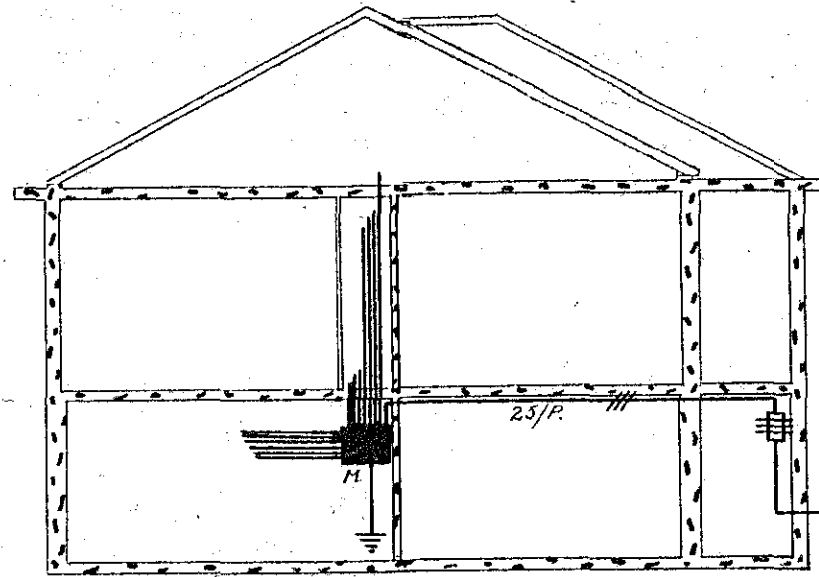


Skurður.

Herjölfsgata 6

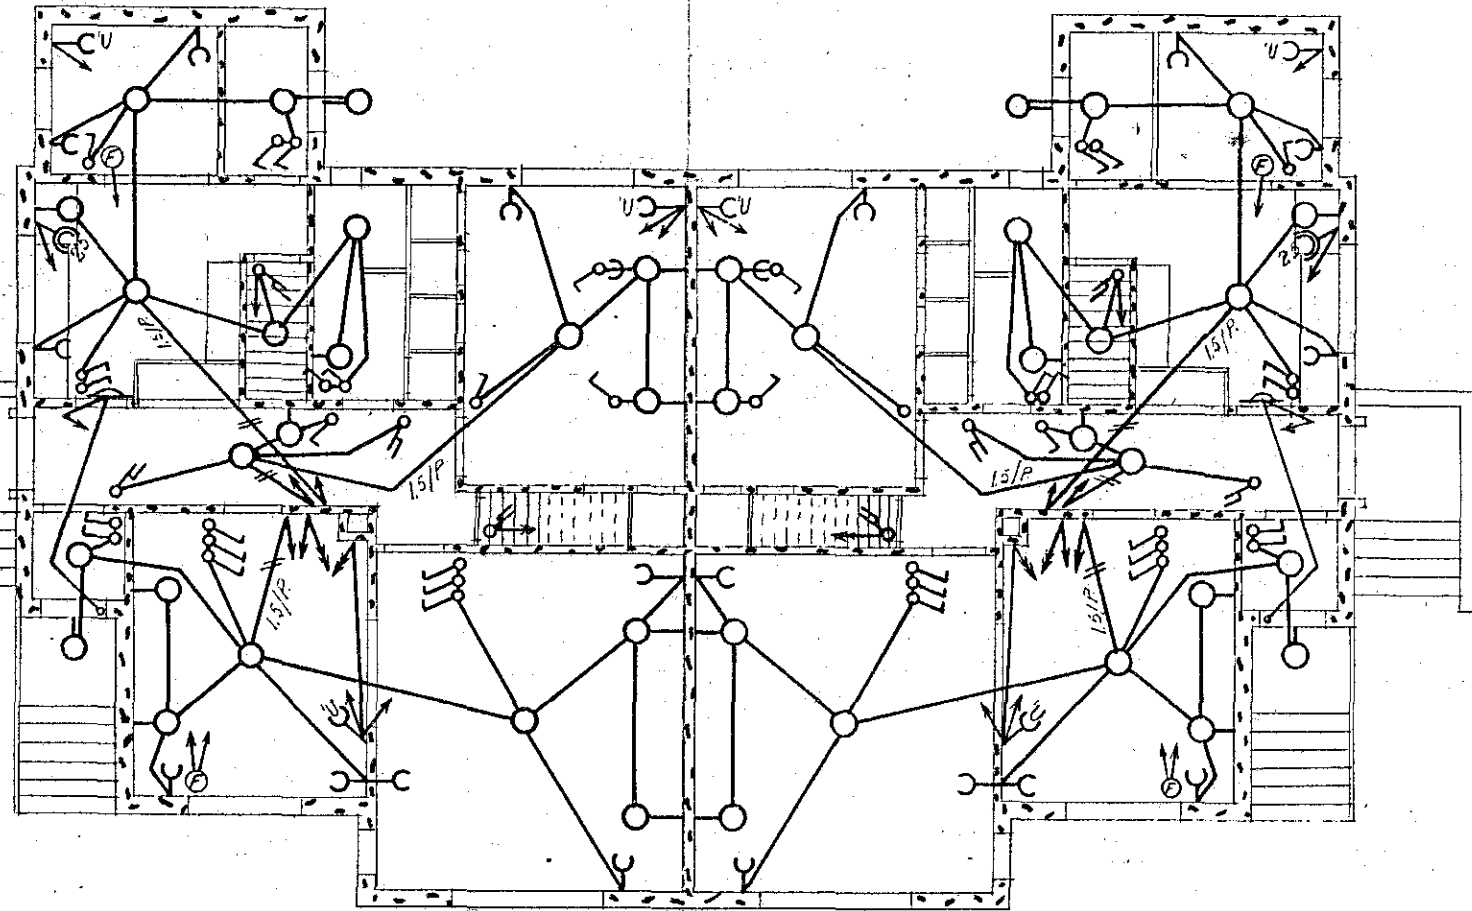

hvæð.

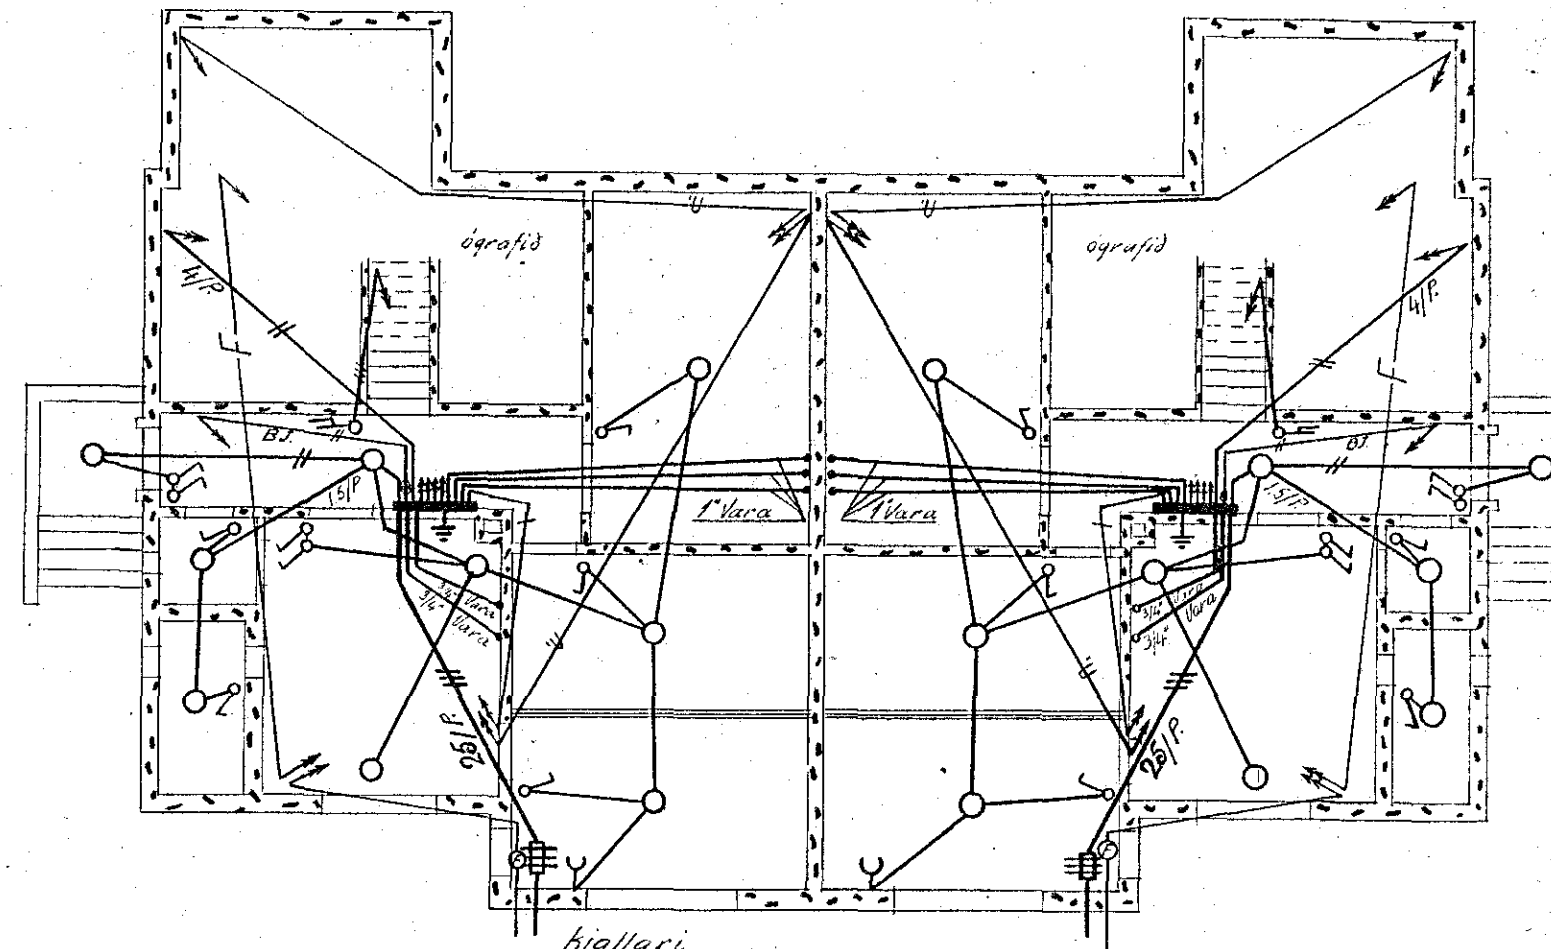

kjallari.

121

Raflögn til ljósa,
eldunar og hitunar
í húsi H. Björnssonar
við Krossreyrarveg
Herjölfsgata 6.

Nr 366.
Volt 220.
Mkv. 1:100
Rvik. 24/46
Jm. Aricsson

121