



Netagerd Jóns Gíslasonar Flatahrauni  
Vidbygging 56,7 m<sup>2</sup>



Húsveita 466  
Teikn.: 162

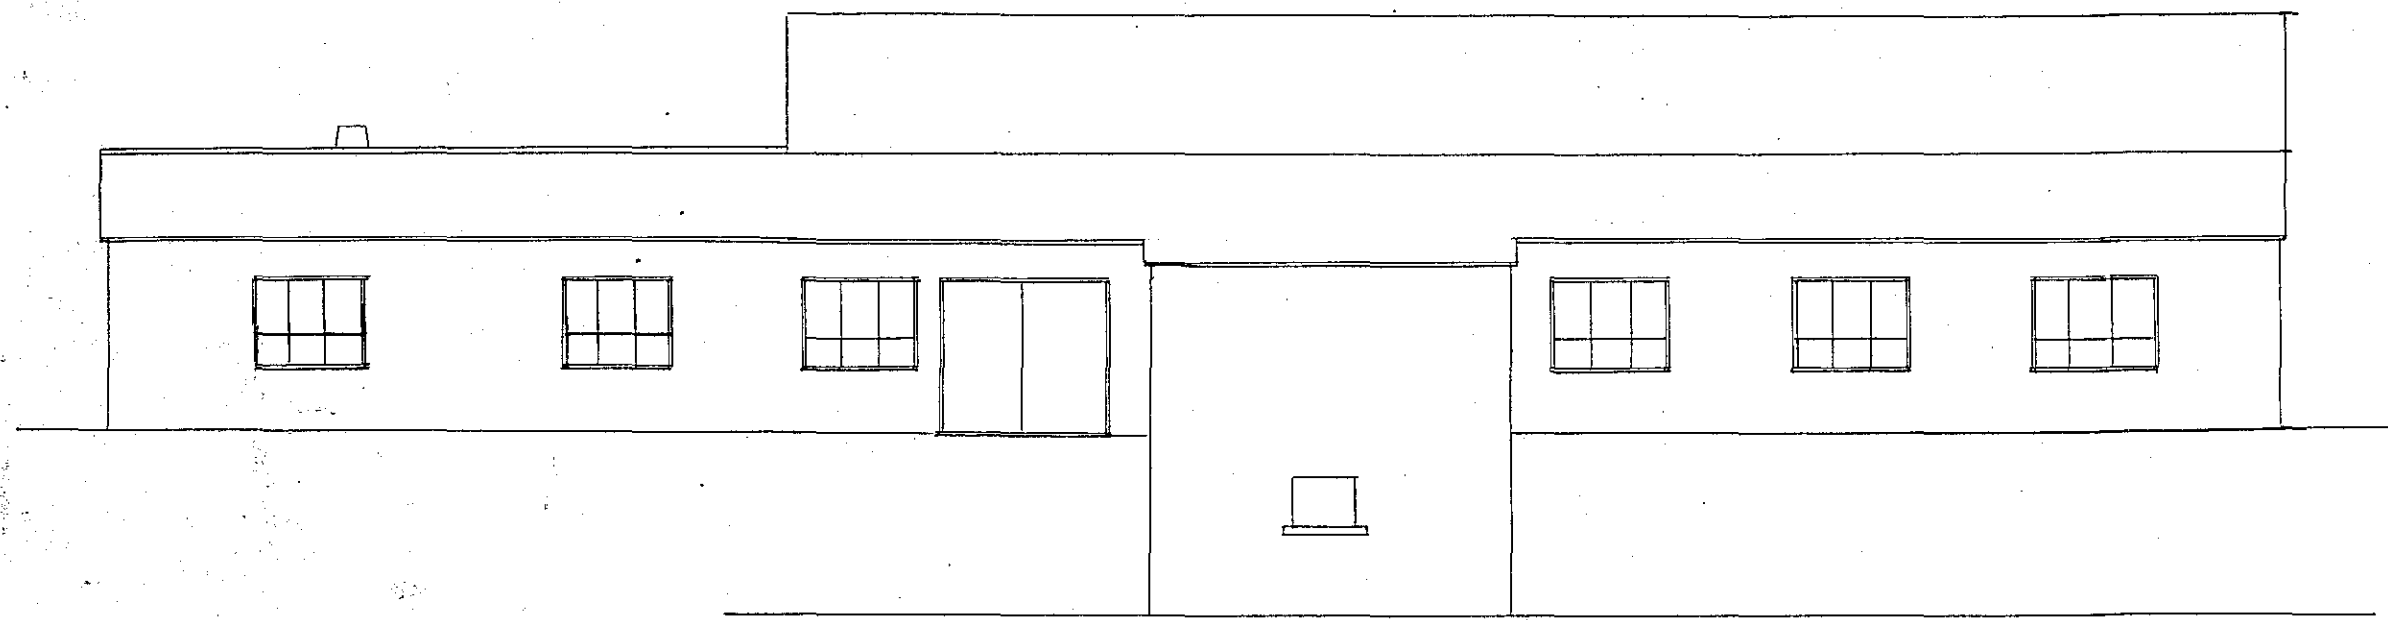

Austurlíð

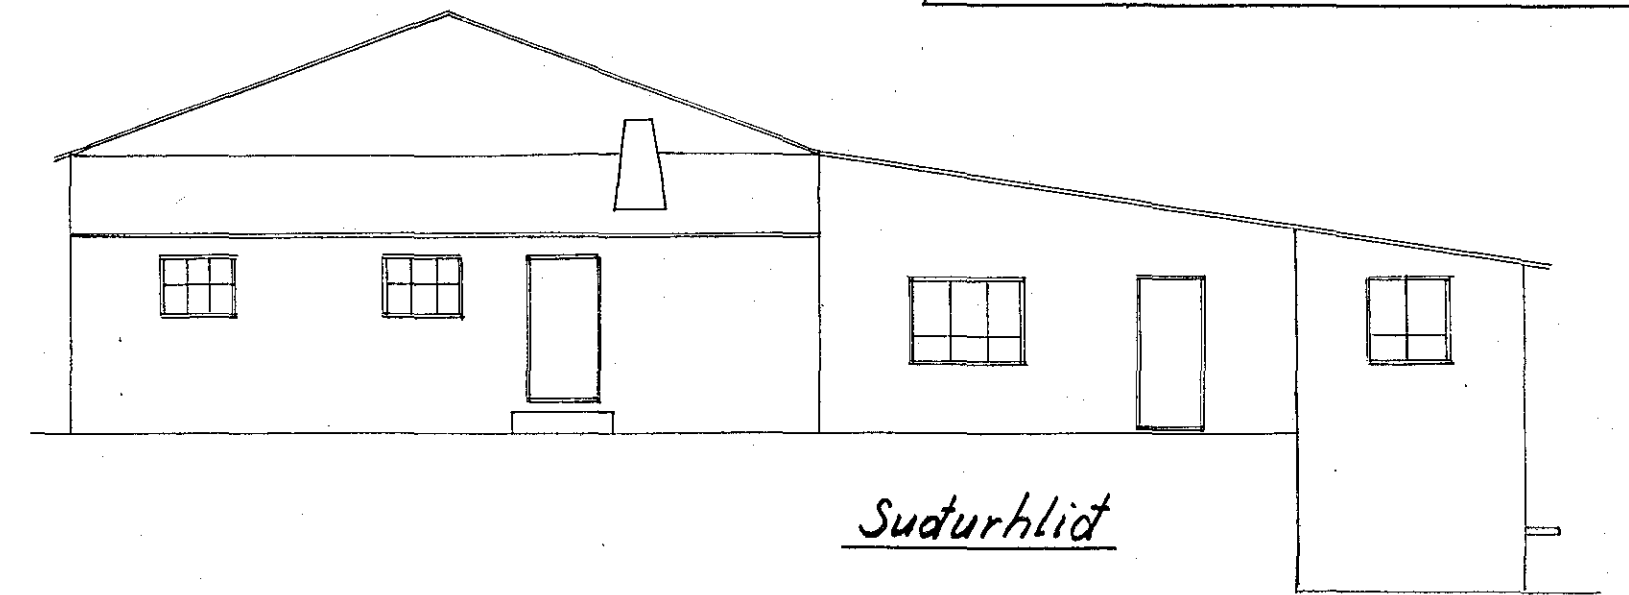

Súðurlíð

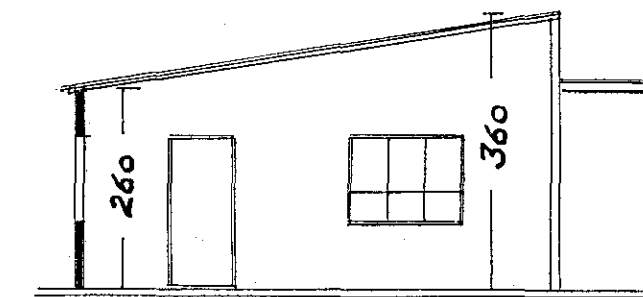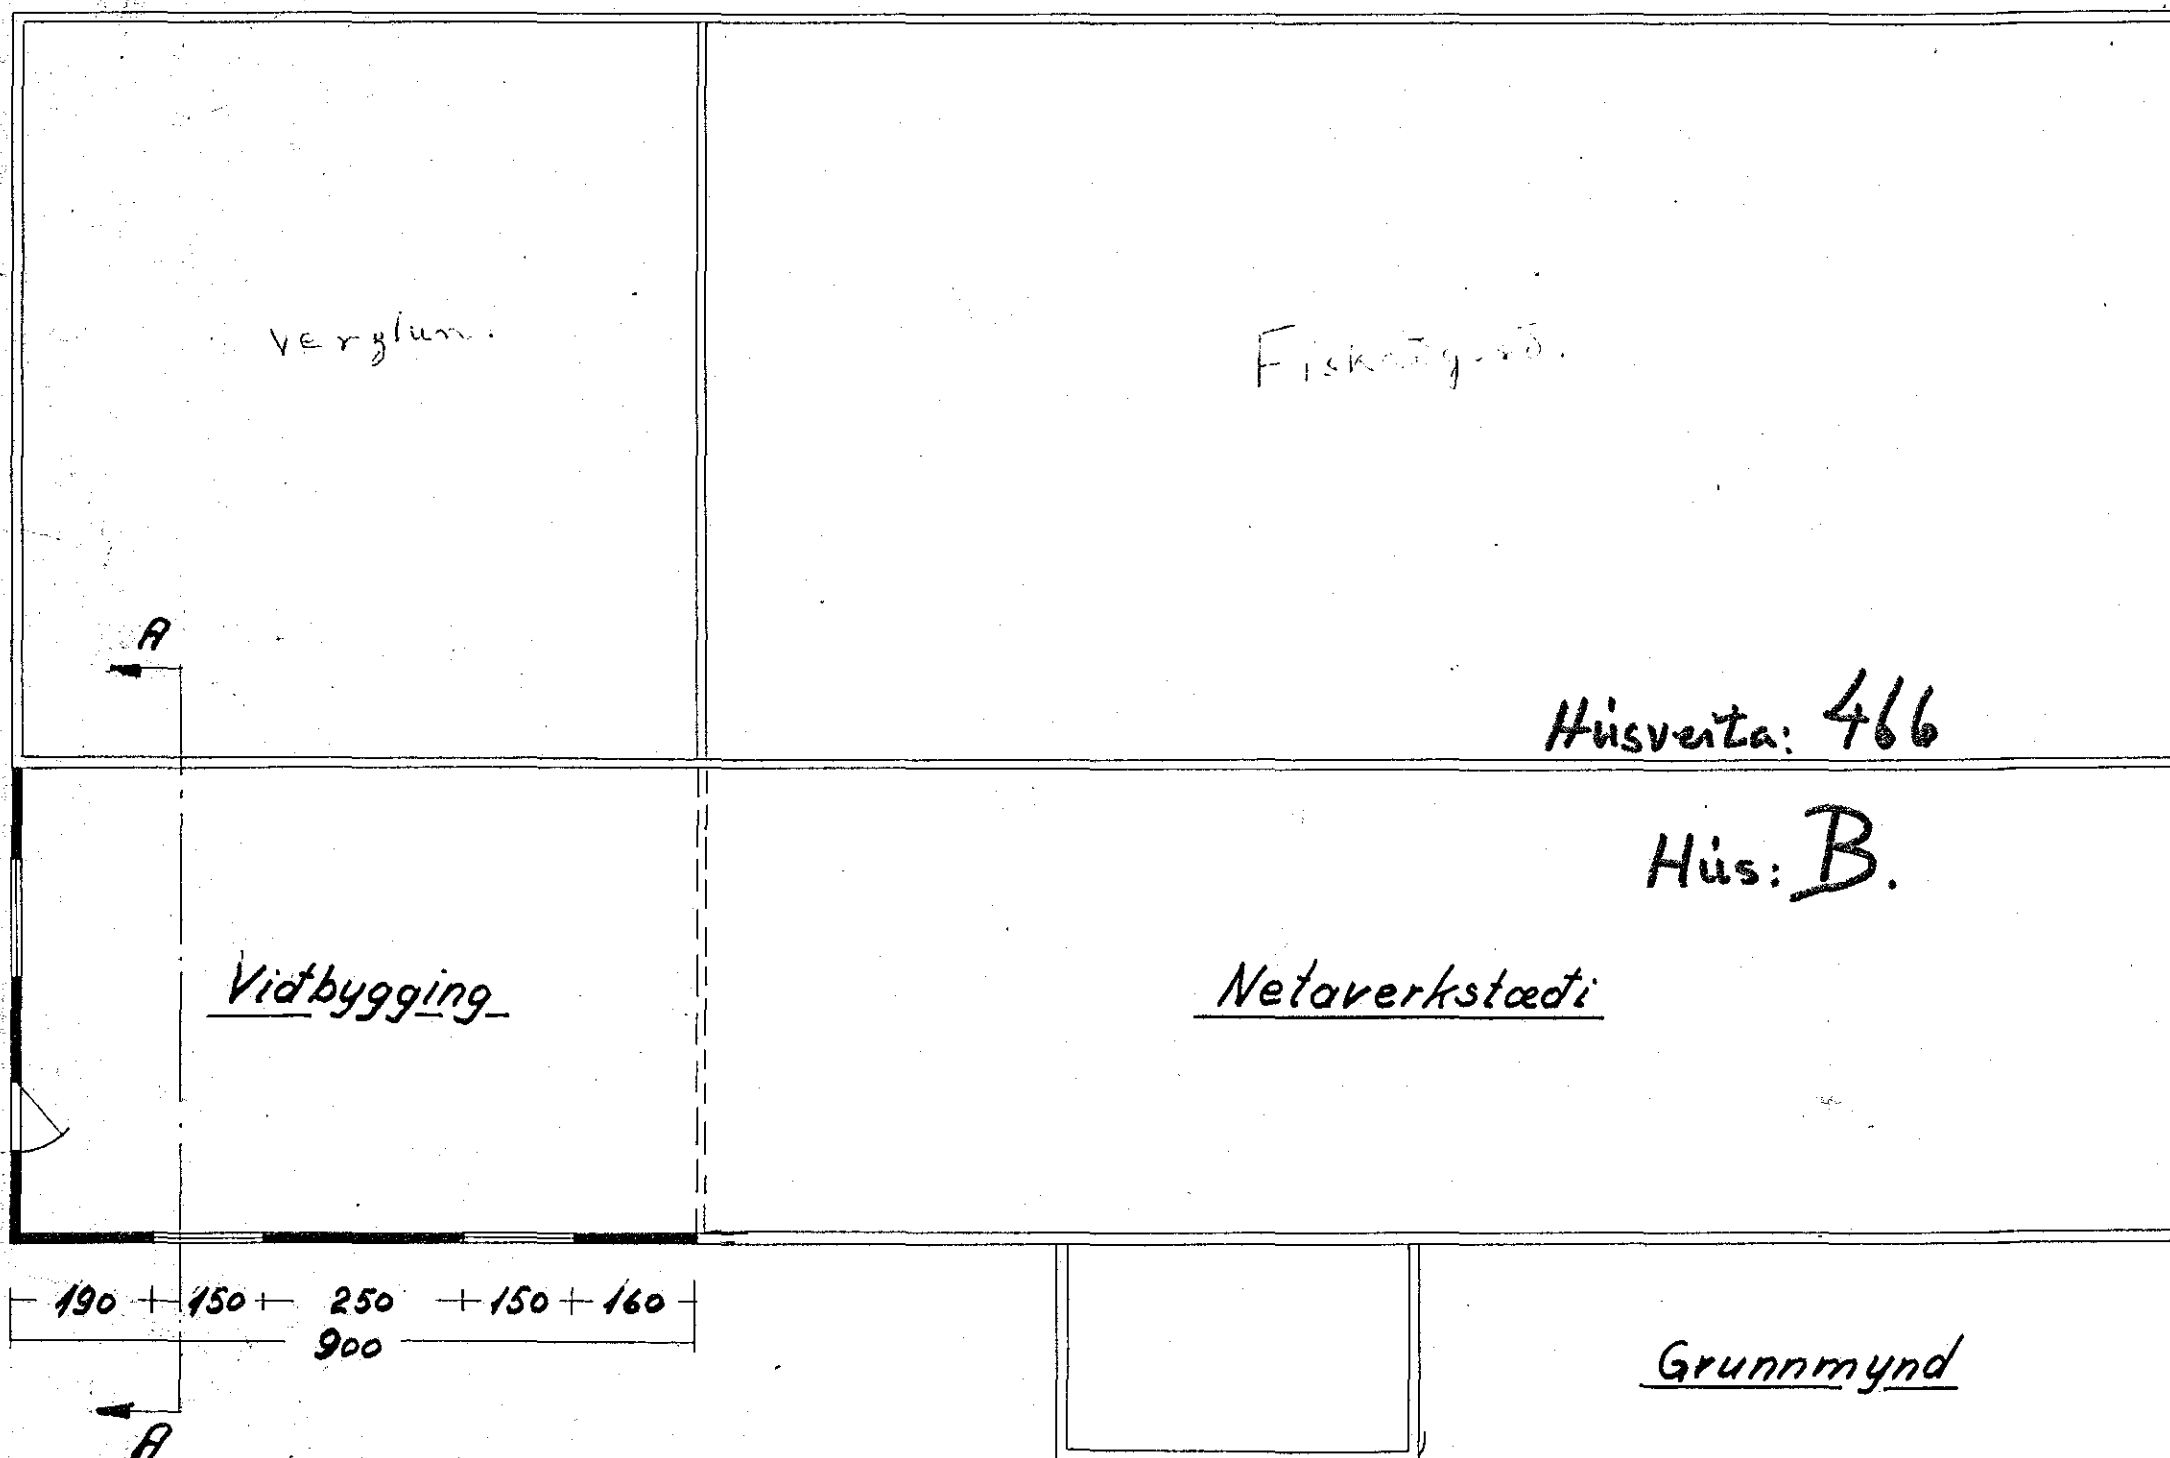

Skurdur: A-A

M=1:100

162

Hafnarfirdi í sept. 1951  
Snægönn Björnsson. 162