




UNIT A [4 (4) stek.]

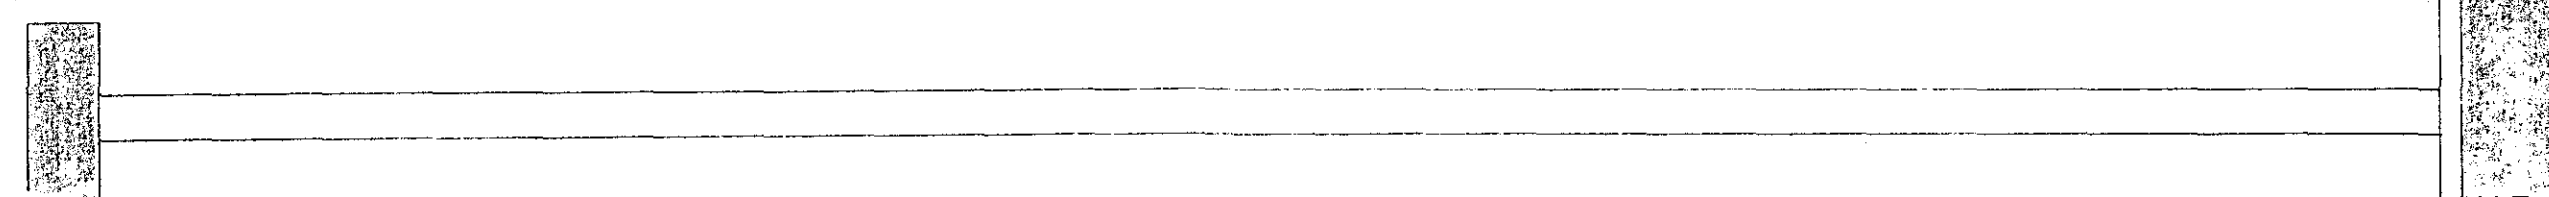


UNIT B [4 (4) stek.]

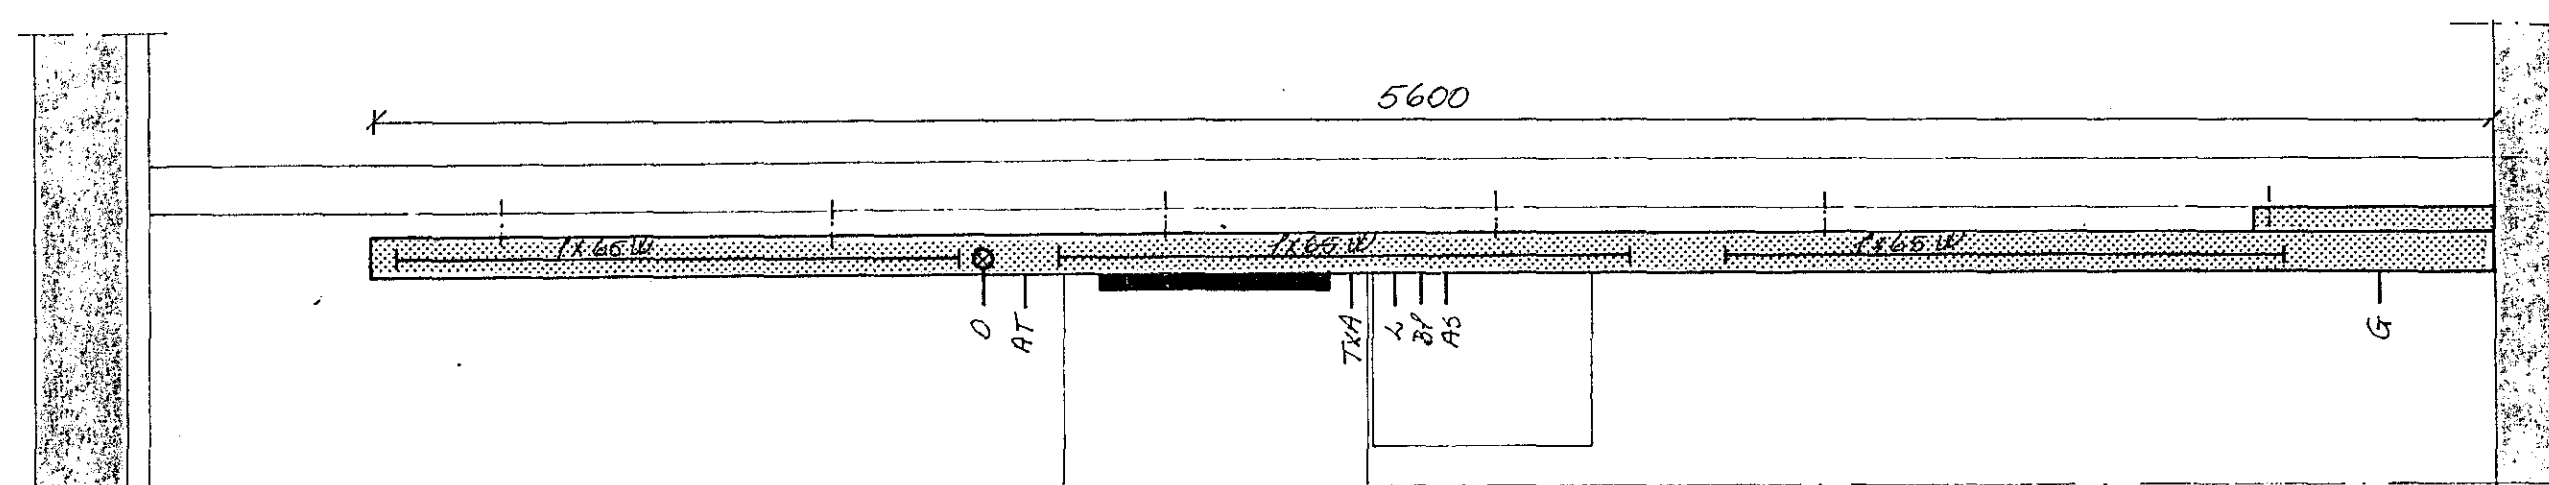


UNIT C [1 (1) stek.]

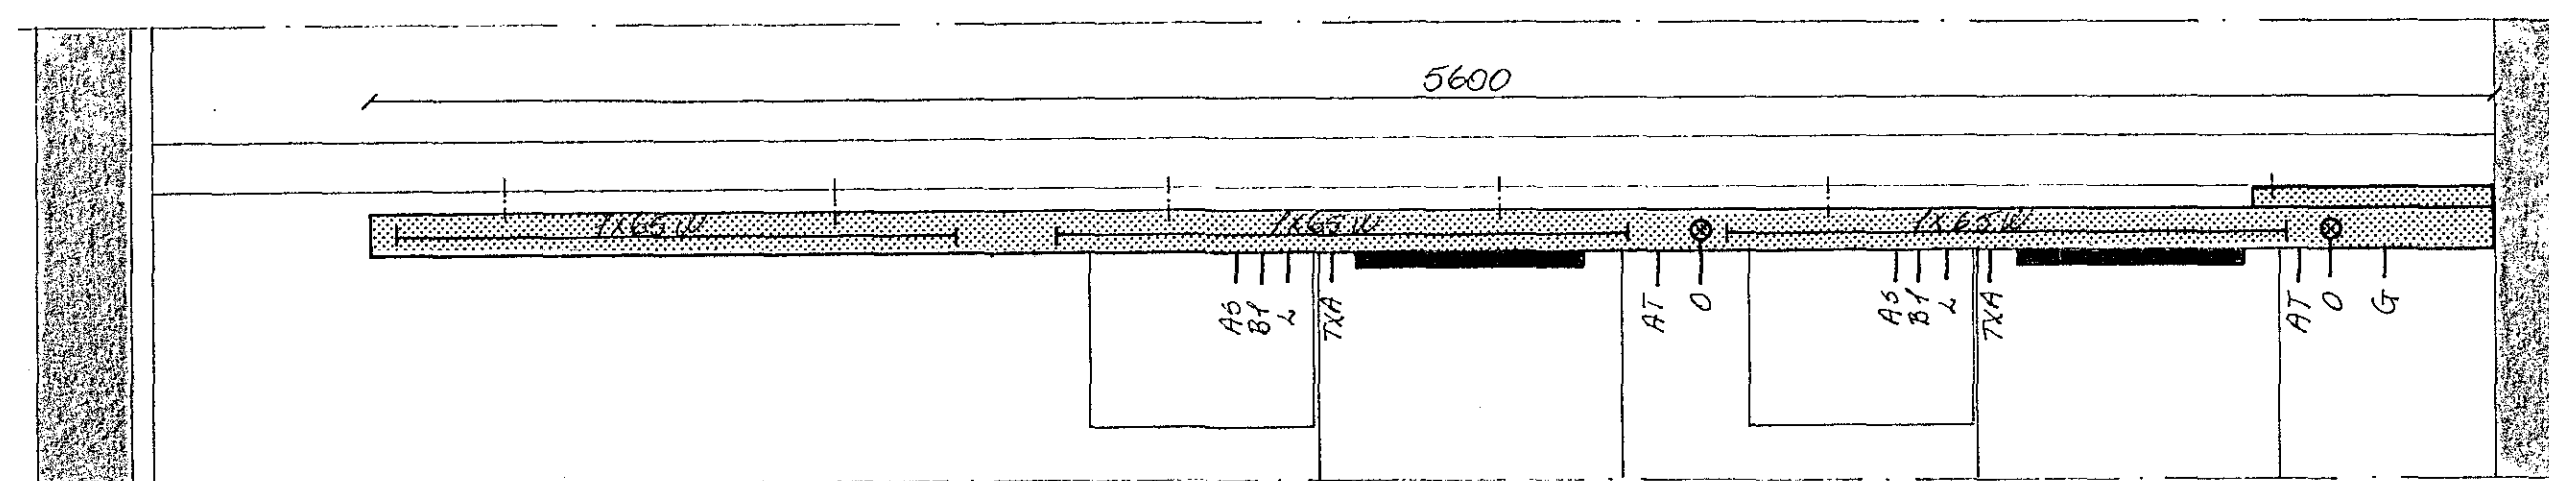


UNIT D [1 (1) stek.]

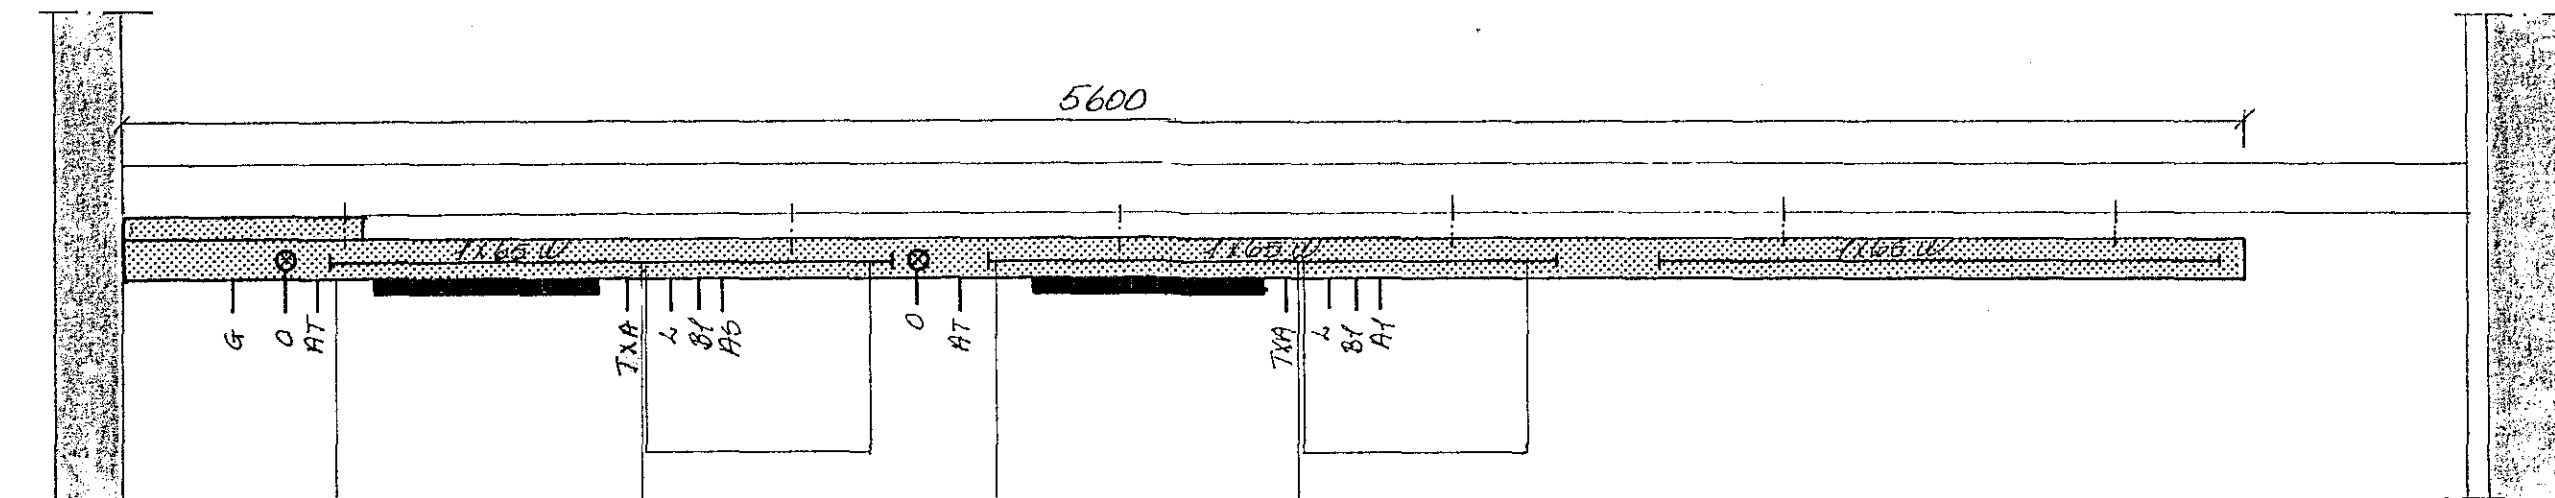

UNIT E [1 (1) stek.]

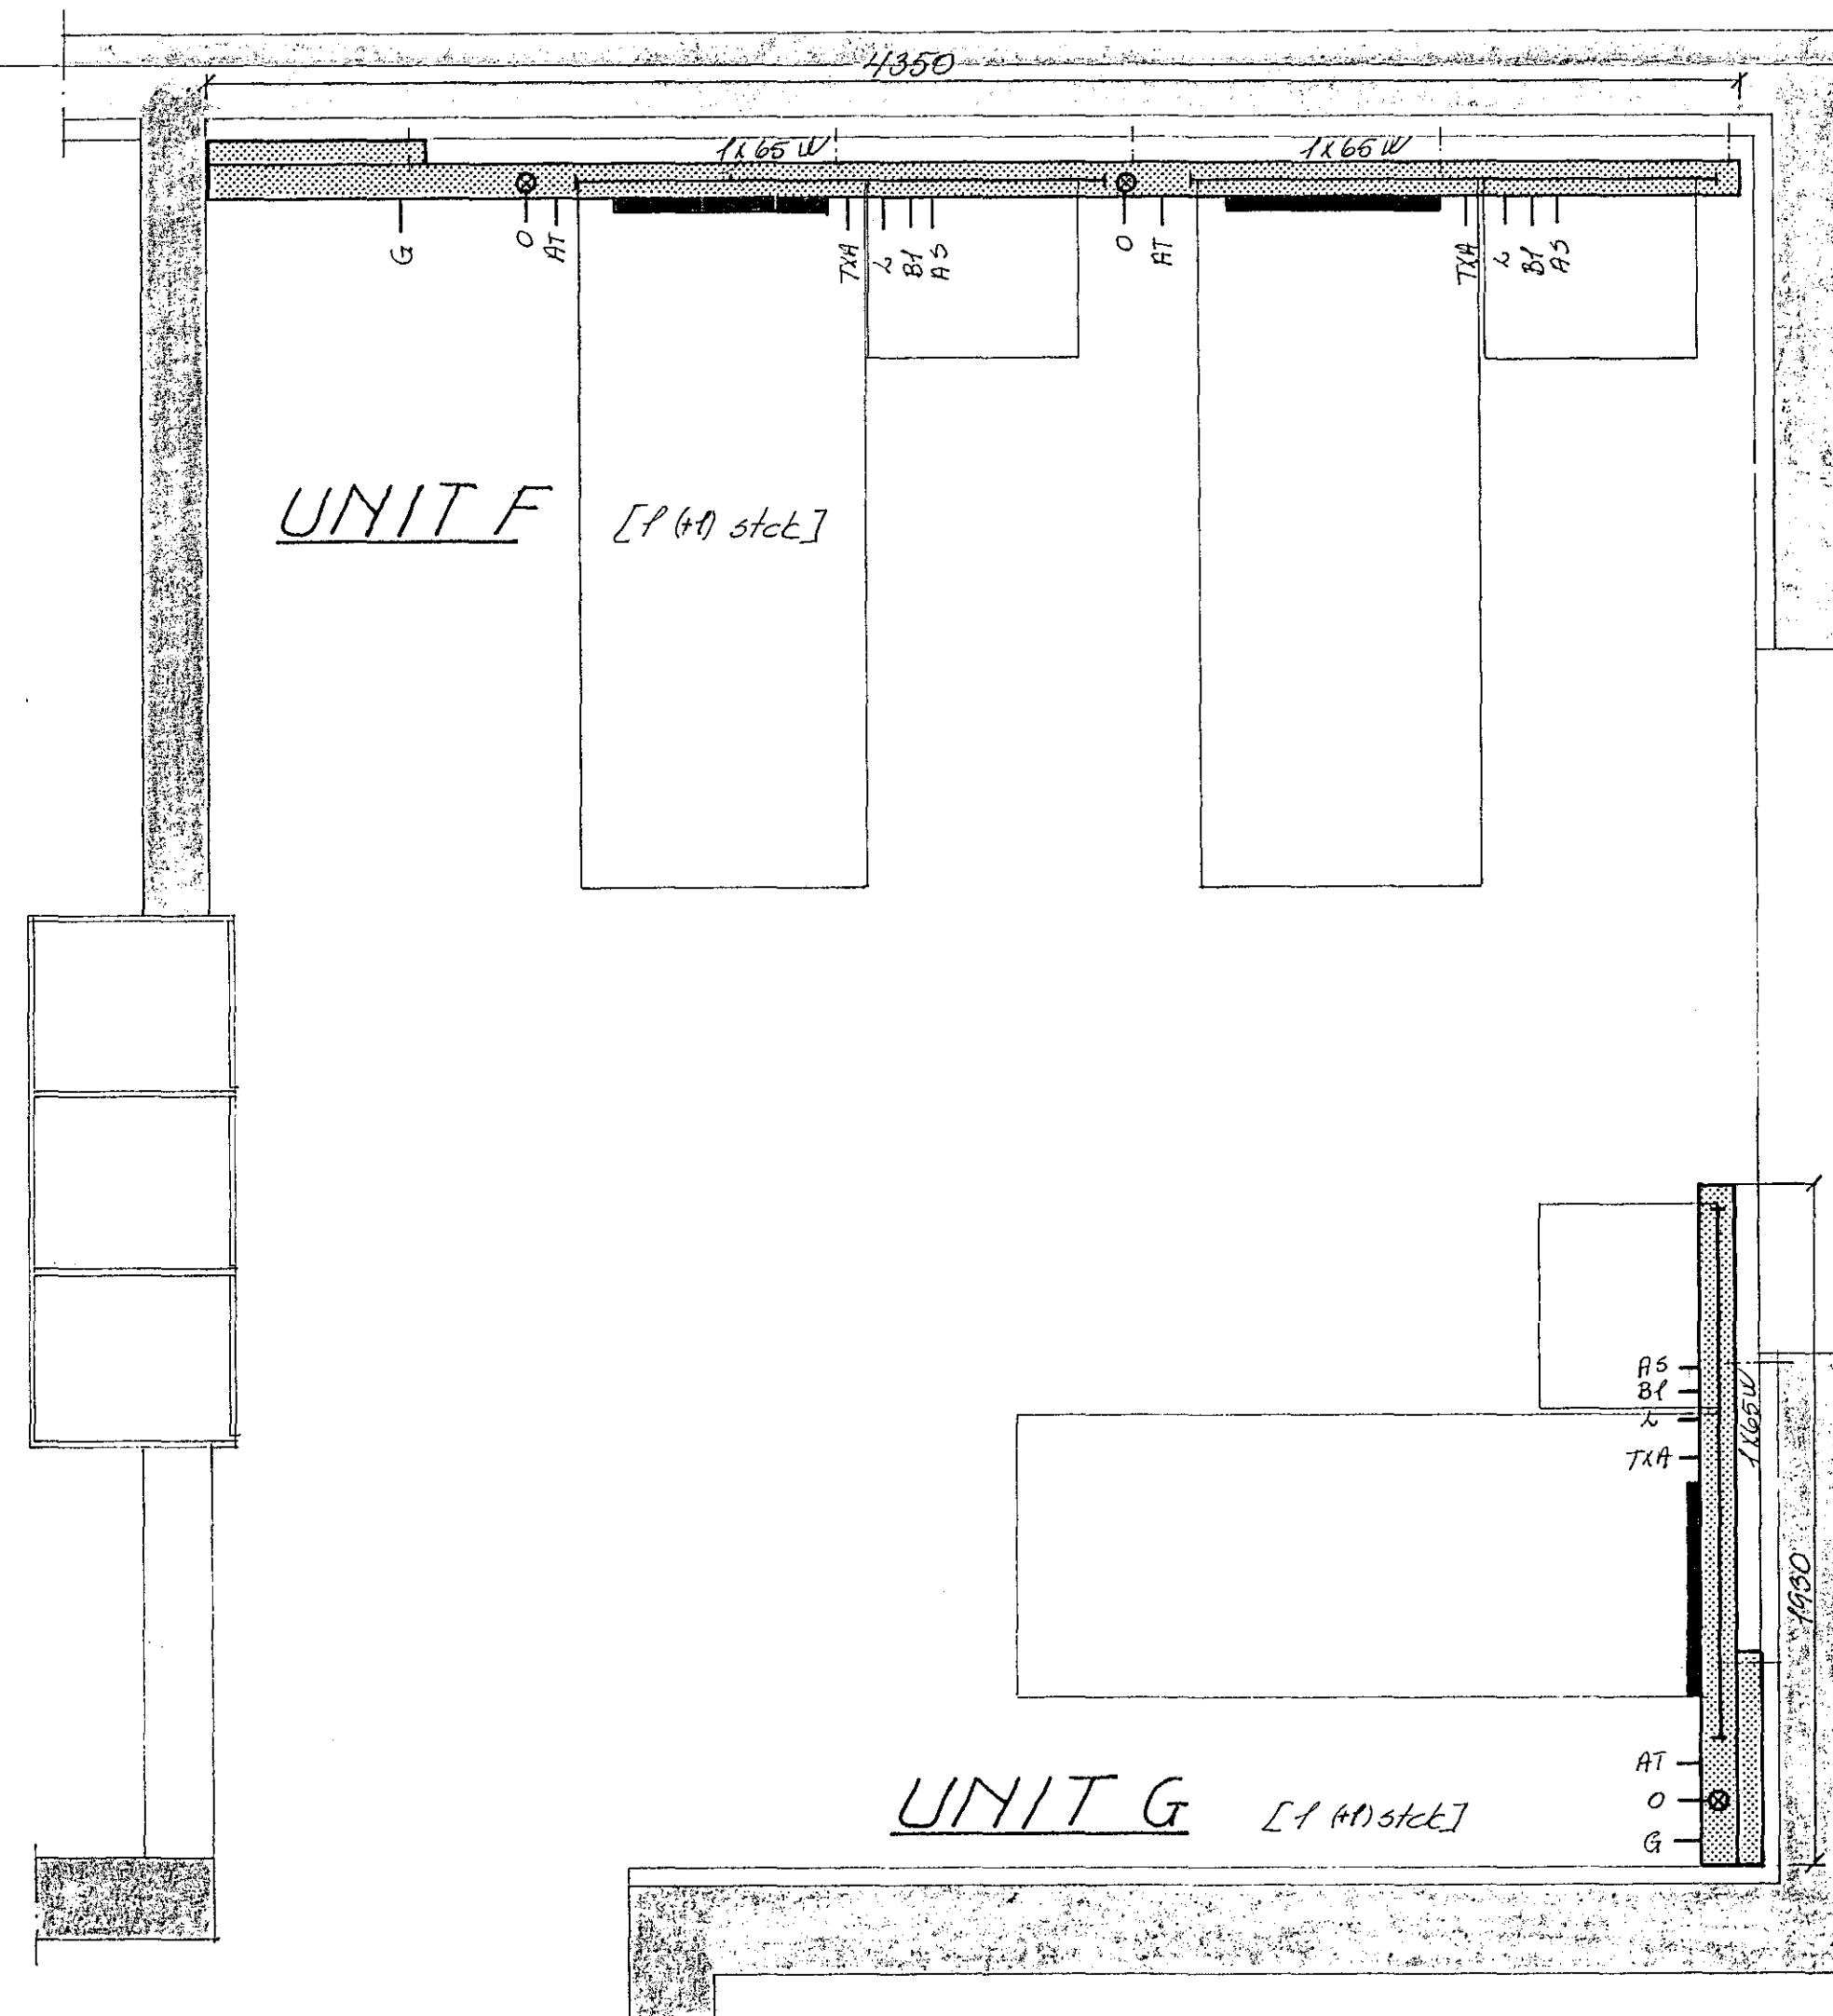

UNIT F [1 (1) stek.]

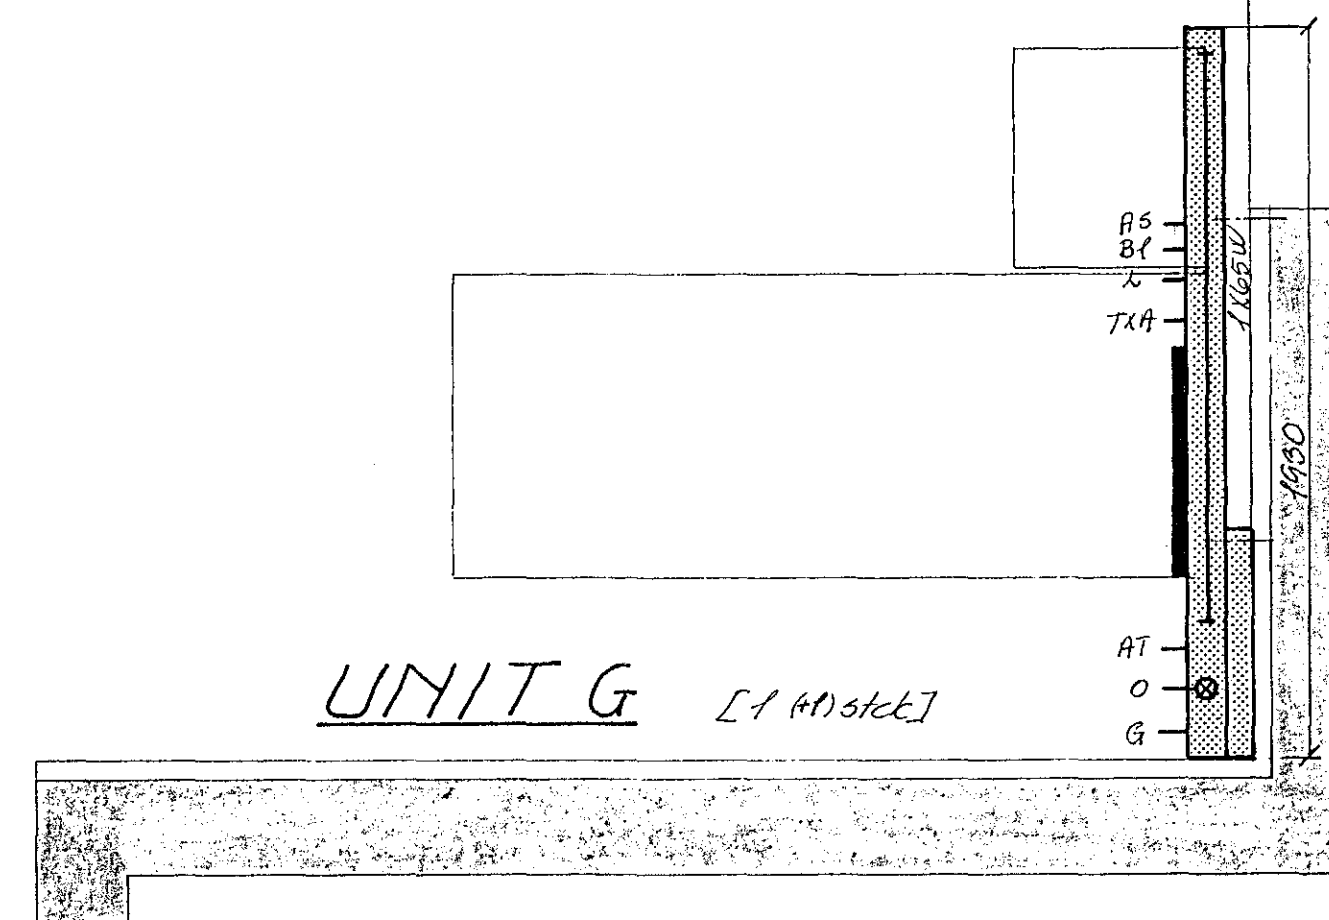

UNIT G [1 (1) stek.]

		ELLHEIMILID SÖLUNINGUR Hospital installation unit	
		Batveita Hafnarhvarðar	
BR.	DAGS.	BREYTING	
VERKFRÆDISTOFA ÁRMÚLA 1 REYKJAVÍK - Sími 83844		HANNAÐ 50	KVARDI 1.20
Sieg. A. Oddsson		TEIKNAD 30	DAGS. 6. jan 44
		YFIRFARIÐ	NR. 1385 BL. 5/ AF.