
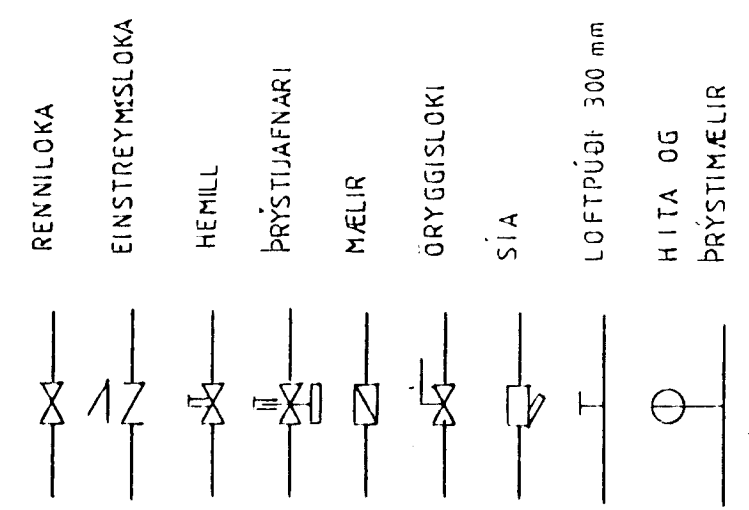
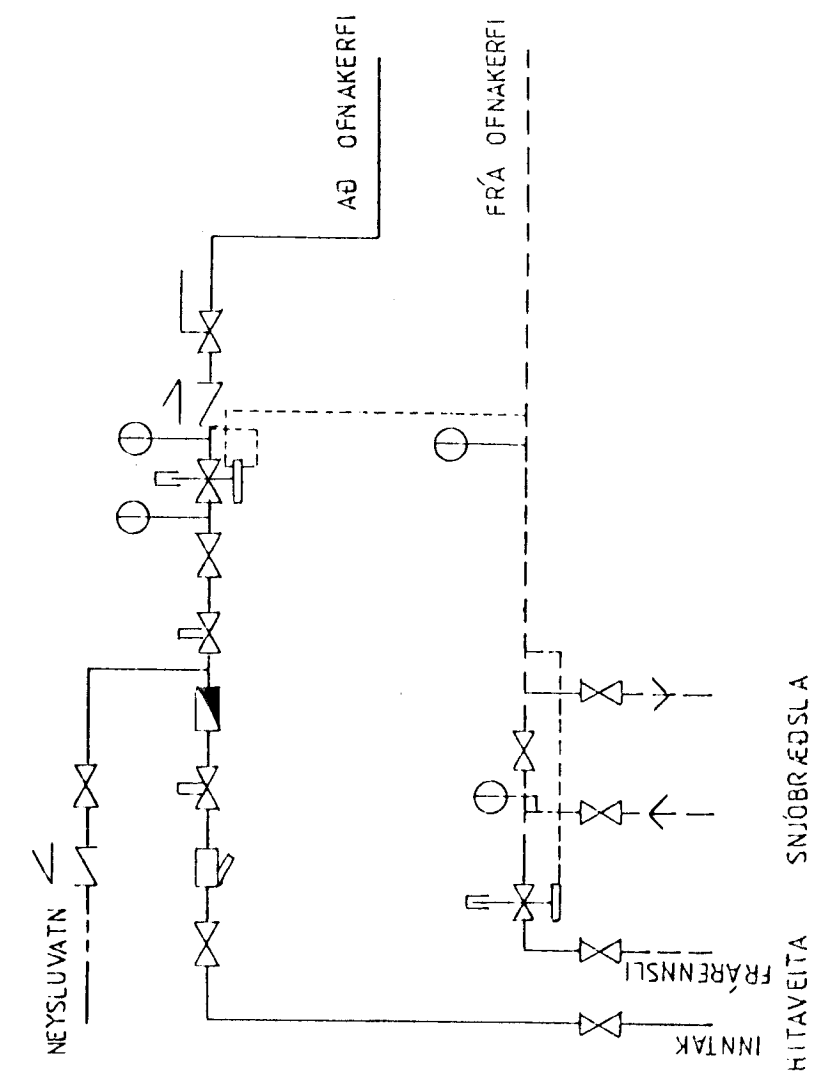


GRUNNMYND NEDRIHÆÐAR 1:50

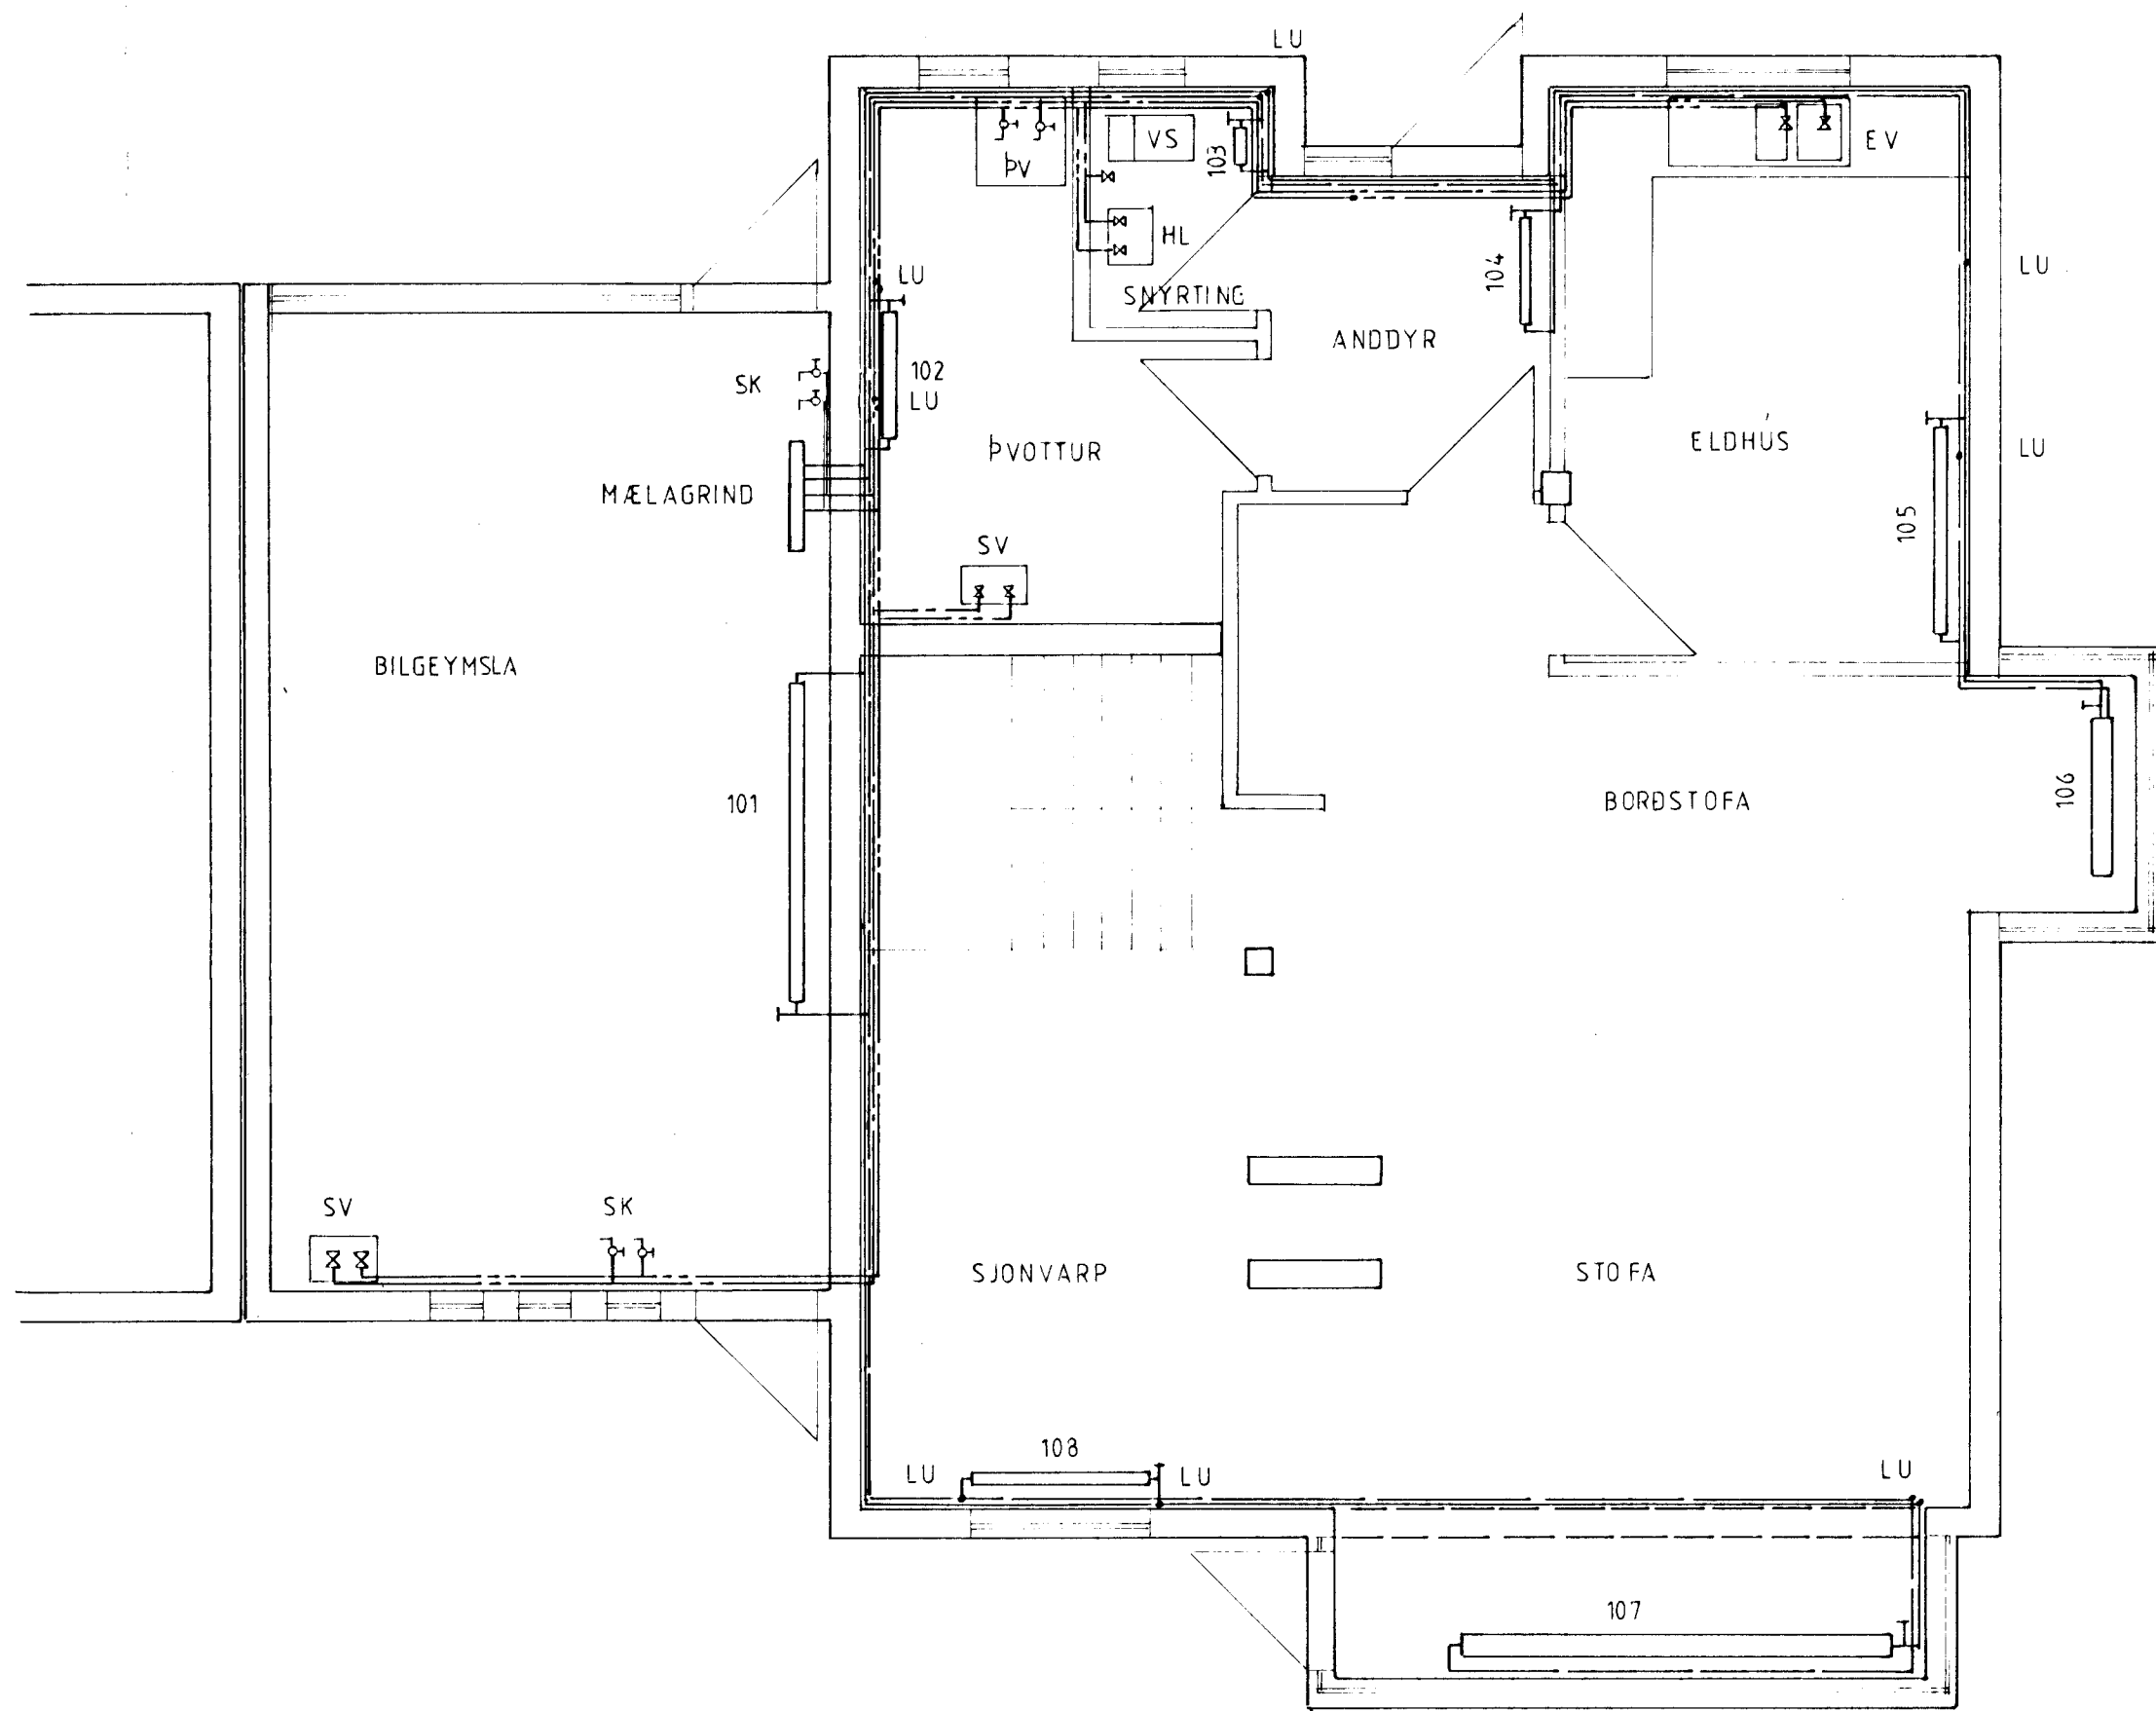

Byggingafultrúð Hafnarjarðar
Afgreitt þann

HLIA 04 FEB. 1997

EFSTALND	1
GRUNNMYND	LAGN
1:50	TEIKNING 18
	NOV 1996
G. BALDVIN OLASON	

Sturðbjartur Pálsson